



Rev.	Date	Amendment
A	24.09.20	Issued for costing
B	05.10.20	Issued for Planning


- Key
1. Siberian Larch cladding with SIOO treatment
  2. Sinusoidal steel profile roofing
  3. Timber doors
  4. Solid timber columns & beams
  5. Galvanised mild steel fixing plates at feet
  6. Wetwall to sink alcove
  7. External grade tap with touch release control to ensure water management
  8. Turvec E-bike charging points
  9. Display board
  10. External lighting on movement sensors
  11. Timber outdoor seating and table

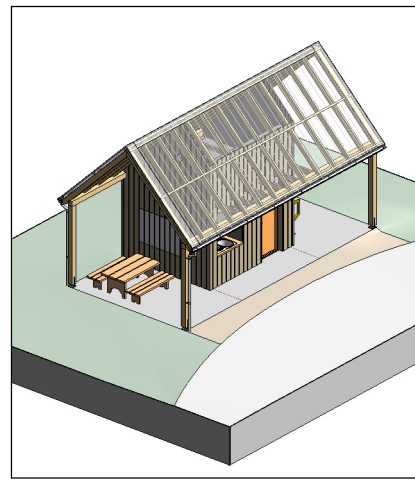

3 3D External View - proposed structure

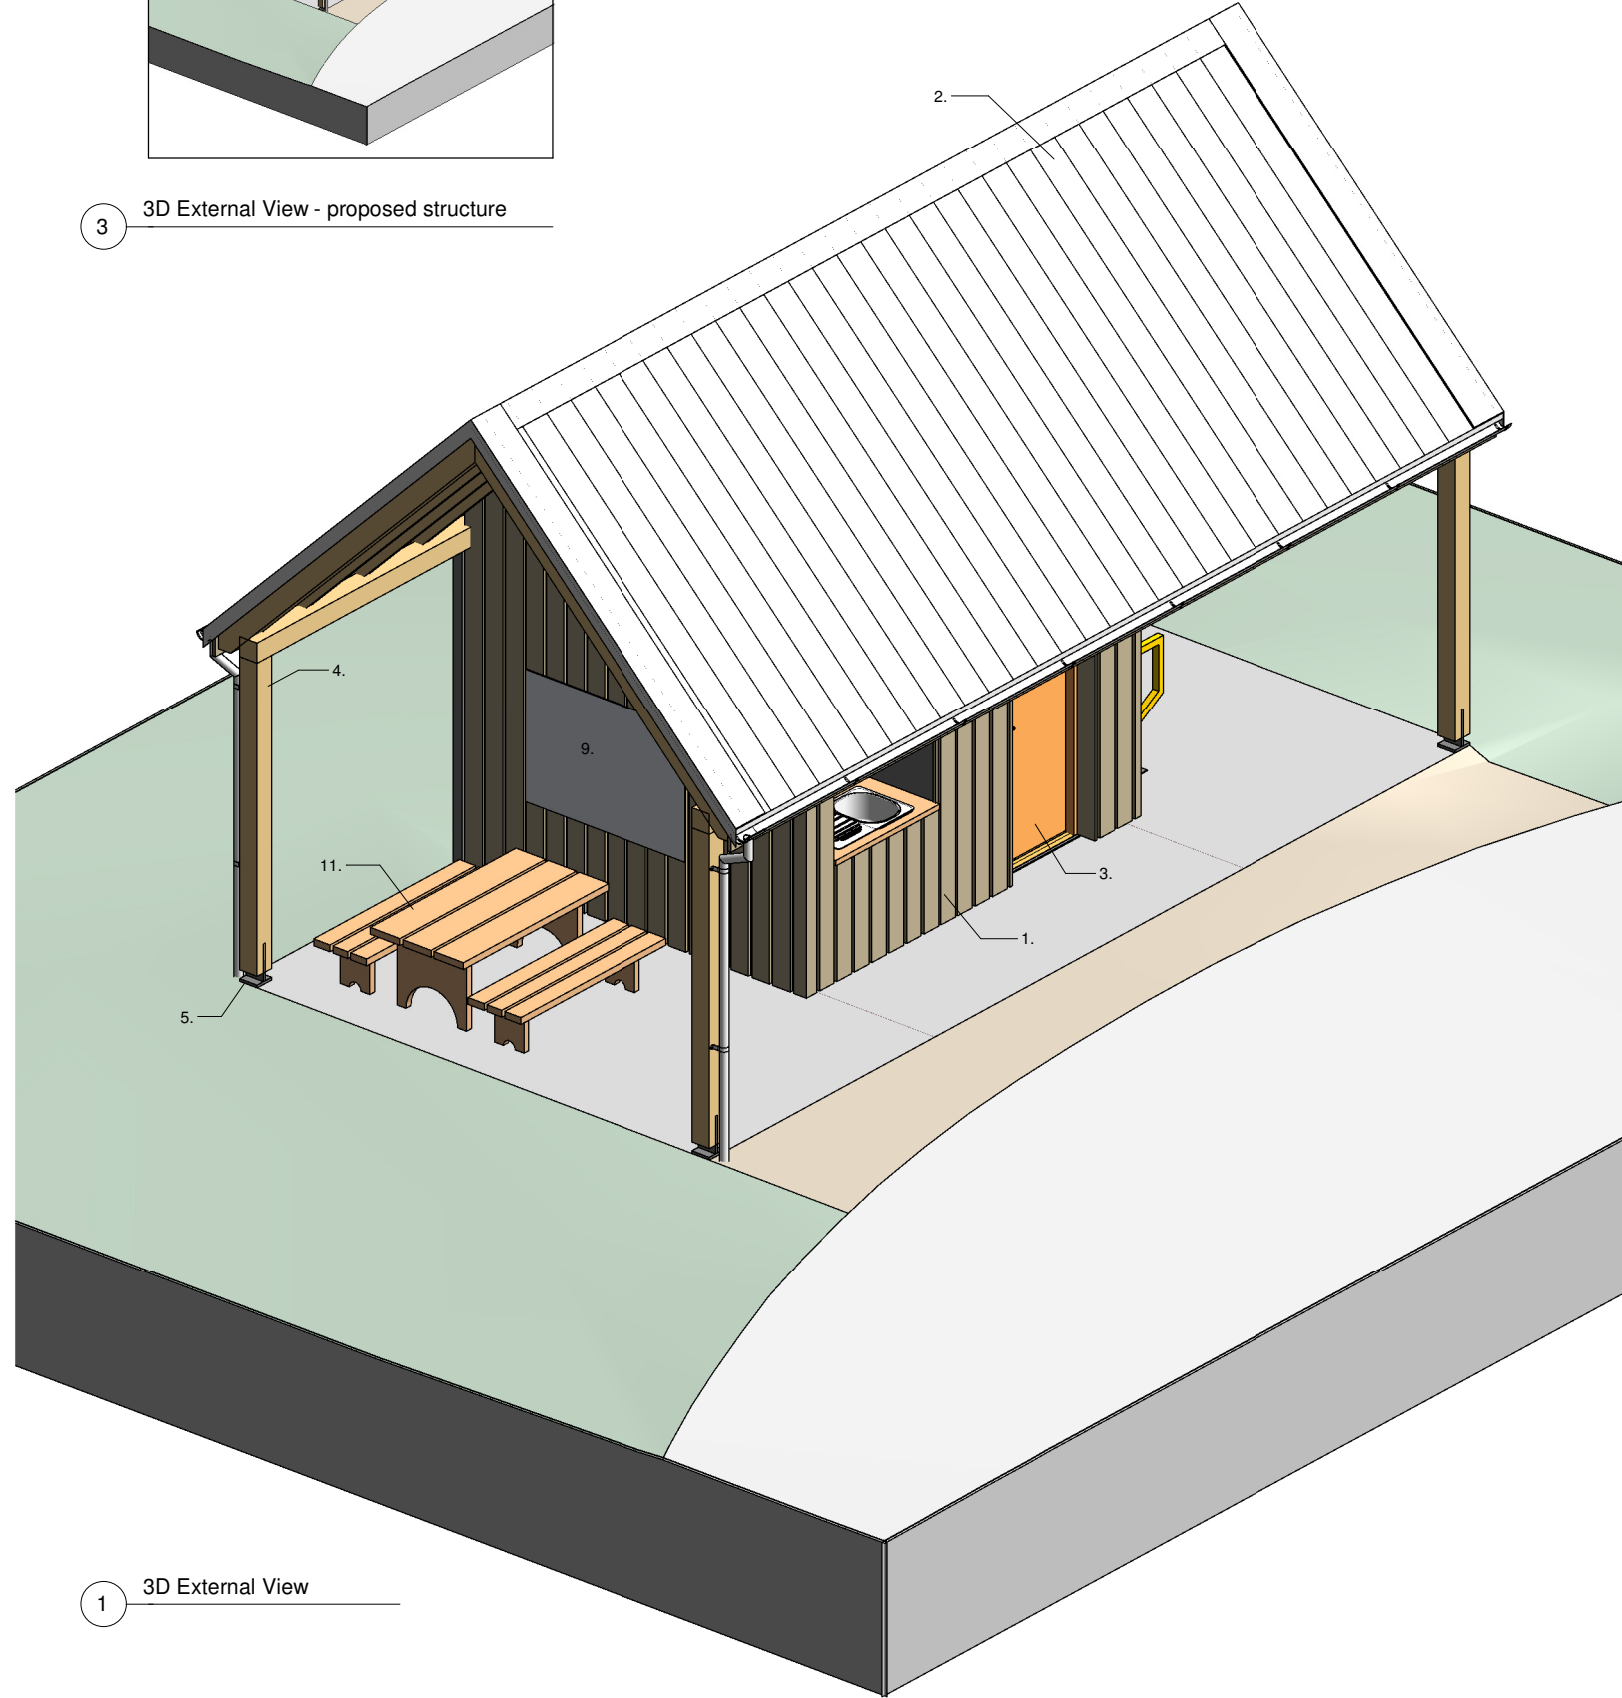

1 3D External View

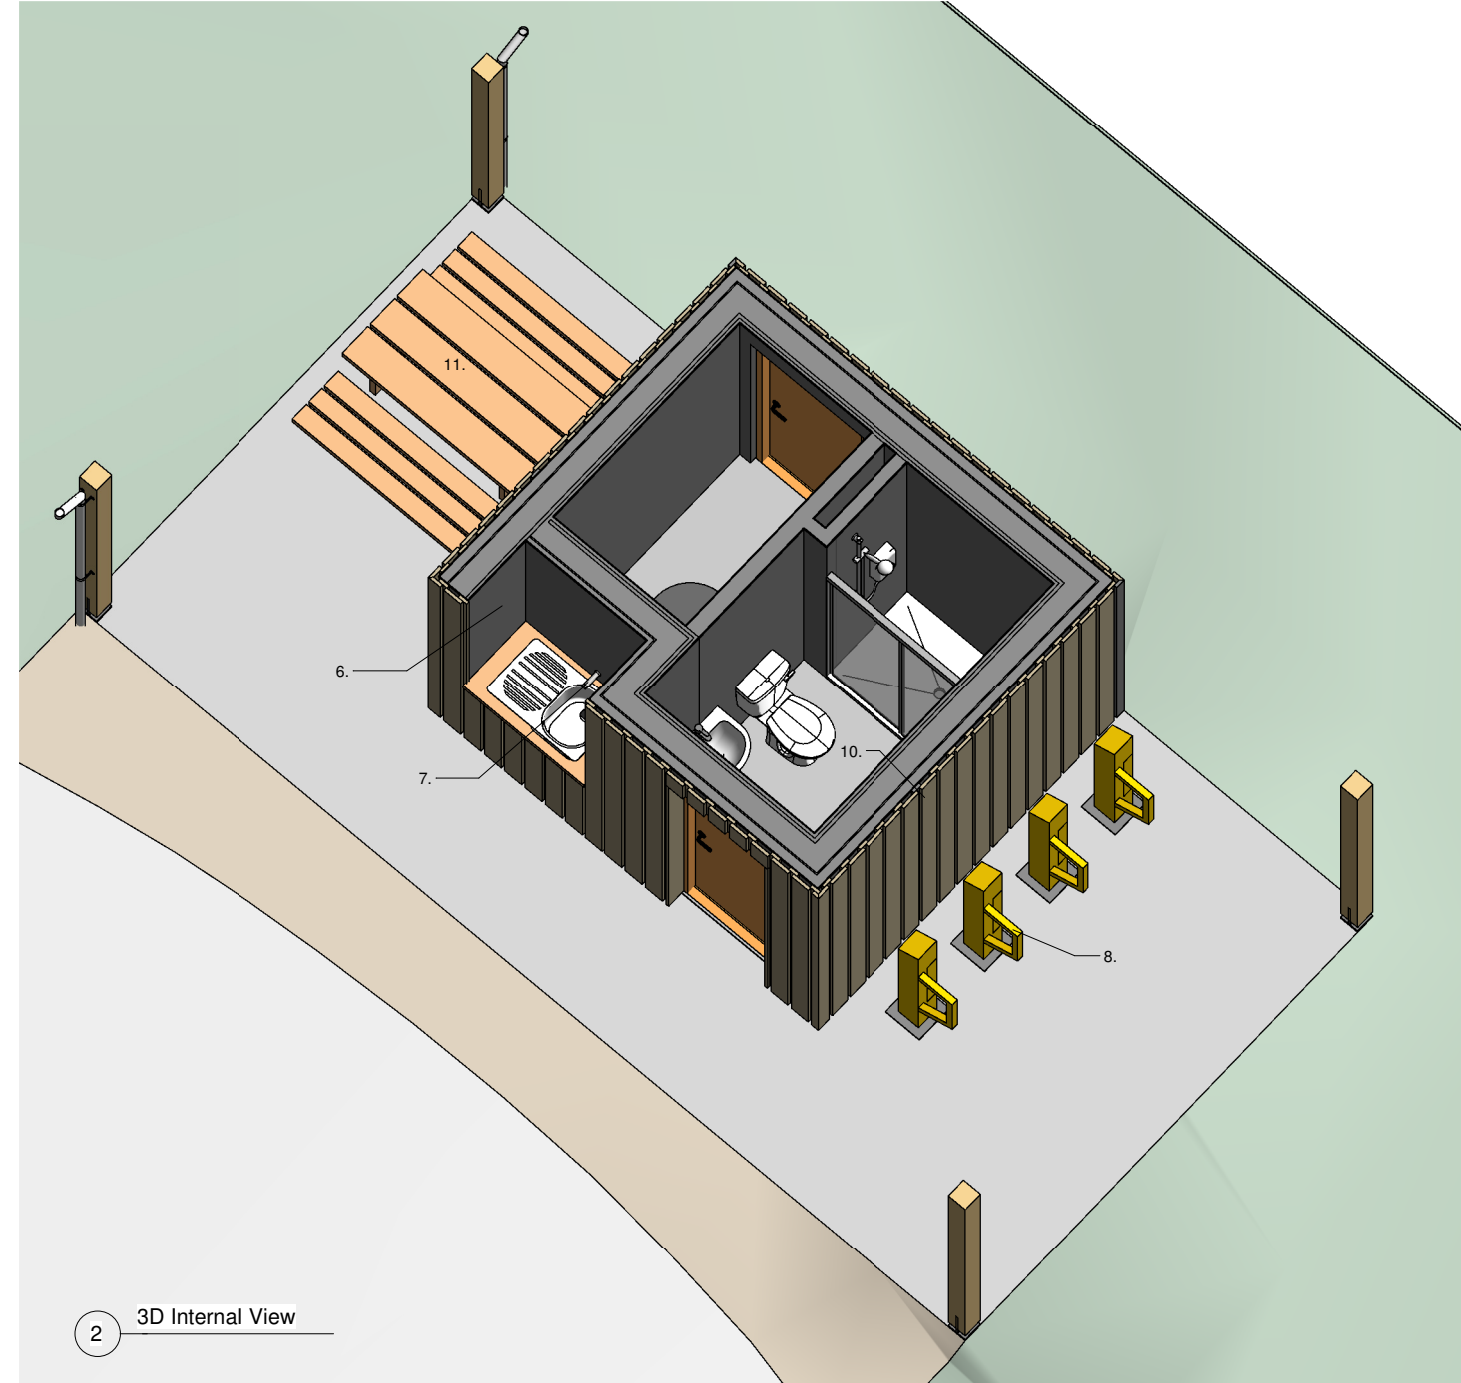

2 3D Internal View

Project Name	Status
KoSDT	<b>Preliminary</b>
South Bonar Sevised Overnight Parking	Project no. - Drawing no. - Rev
Site, Bonar Bridge, IV24	2590 - (1-)-106 - B
Title	Drawn By
3D Views	KM
	Drawn date
	Aug 2020
	Scale(s) @ A3
	<b>Oberlanders Architects LLP</b>
	16 Melville Street Edinburgh EH3 7NS
	T: 0131 225 9070
	F: 0131 220 3783
	E: mail@oberlanders.co.uk
	<a href="http://www.oberlanders.co.uk">www.oberlanders.co.uk</a>

