



Rev.	Date	Amendment
A	24.09.20	Issued for costing
B	05.10.20	Issued for Planning

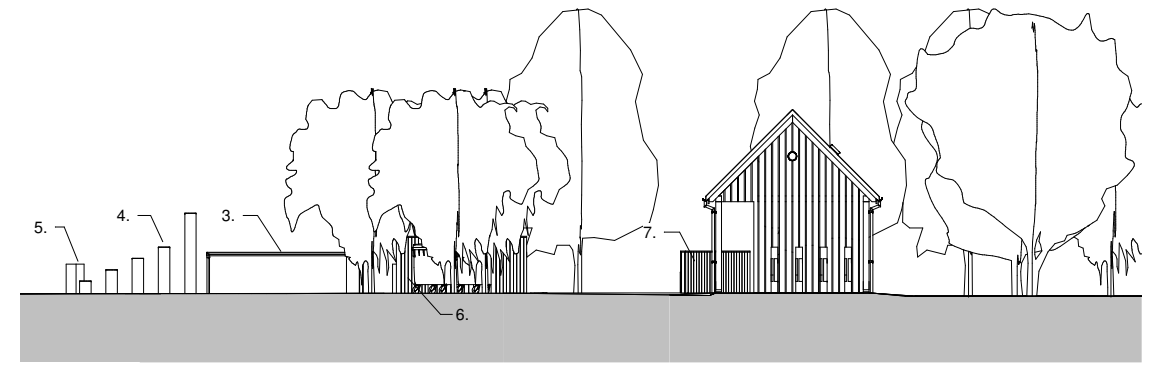

1 North
1 : 200



3 West
1 : 200

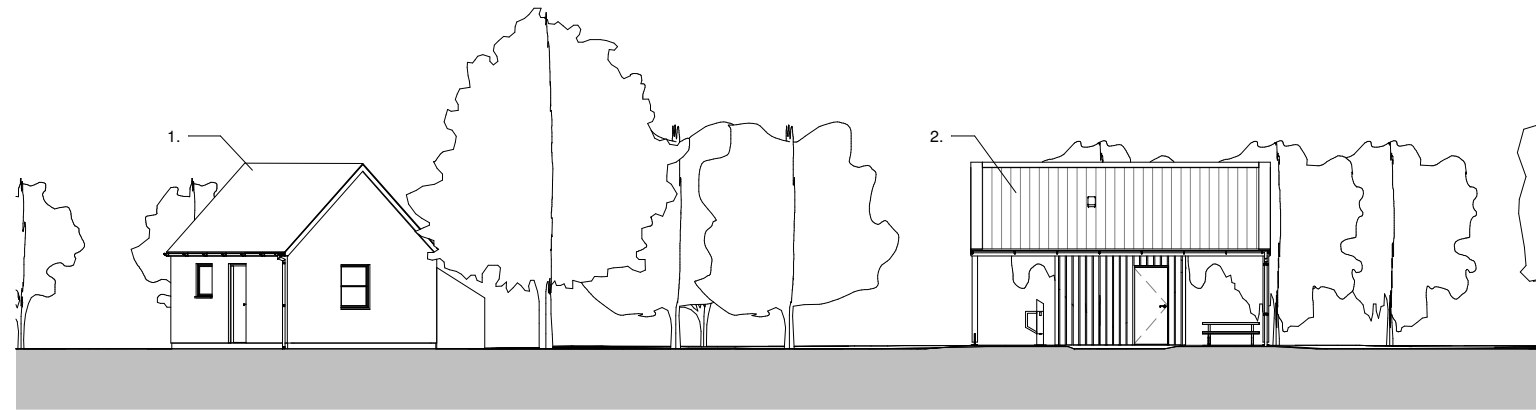

2 South
1 : 200



4 East
1 : 200

- Key
- 1. Existing public toilets
 - 2. New camping facility
 - 3. New vehicle barrier
 - 4. New timber posts
 - 5. New service bollard
 - 6. New bin area
 - 7. New water and chemical waste service point



5 Site 3D

Project Name	Status
KoSDT	Preliminary
South Bonar Sevised Overnight Parking	Project no. - Drawing no. - Rev
Site, Bonar Bridge, IV24	2590 - (1-)-102 - B
Title	Drawn By
Proposed Site Elevations	KM Oberlanders Architects LLP
	Drawn date
	Aug 2020
	Scale(s) @ A3
	1 : 200
	16 Melville Street Edinburgh EH3 7NS
	T: 0131 225 9070
	F: 0131 220 3783
	E: mail@oberlanders.co.uk
	www.oberlanders.co.uk

