


\\INTRALNESS2\design\team1\Development-Infrastructure-Dingwall\HGN-Highways-General\Traffic-Calming\HRS7158-THC11-HGN-R08-DR-C-0001-S2-P05.dwg; 17/12/2020; ISO full bleed A3 (297.00 x 420.00 MM)

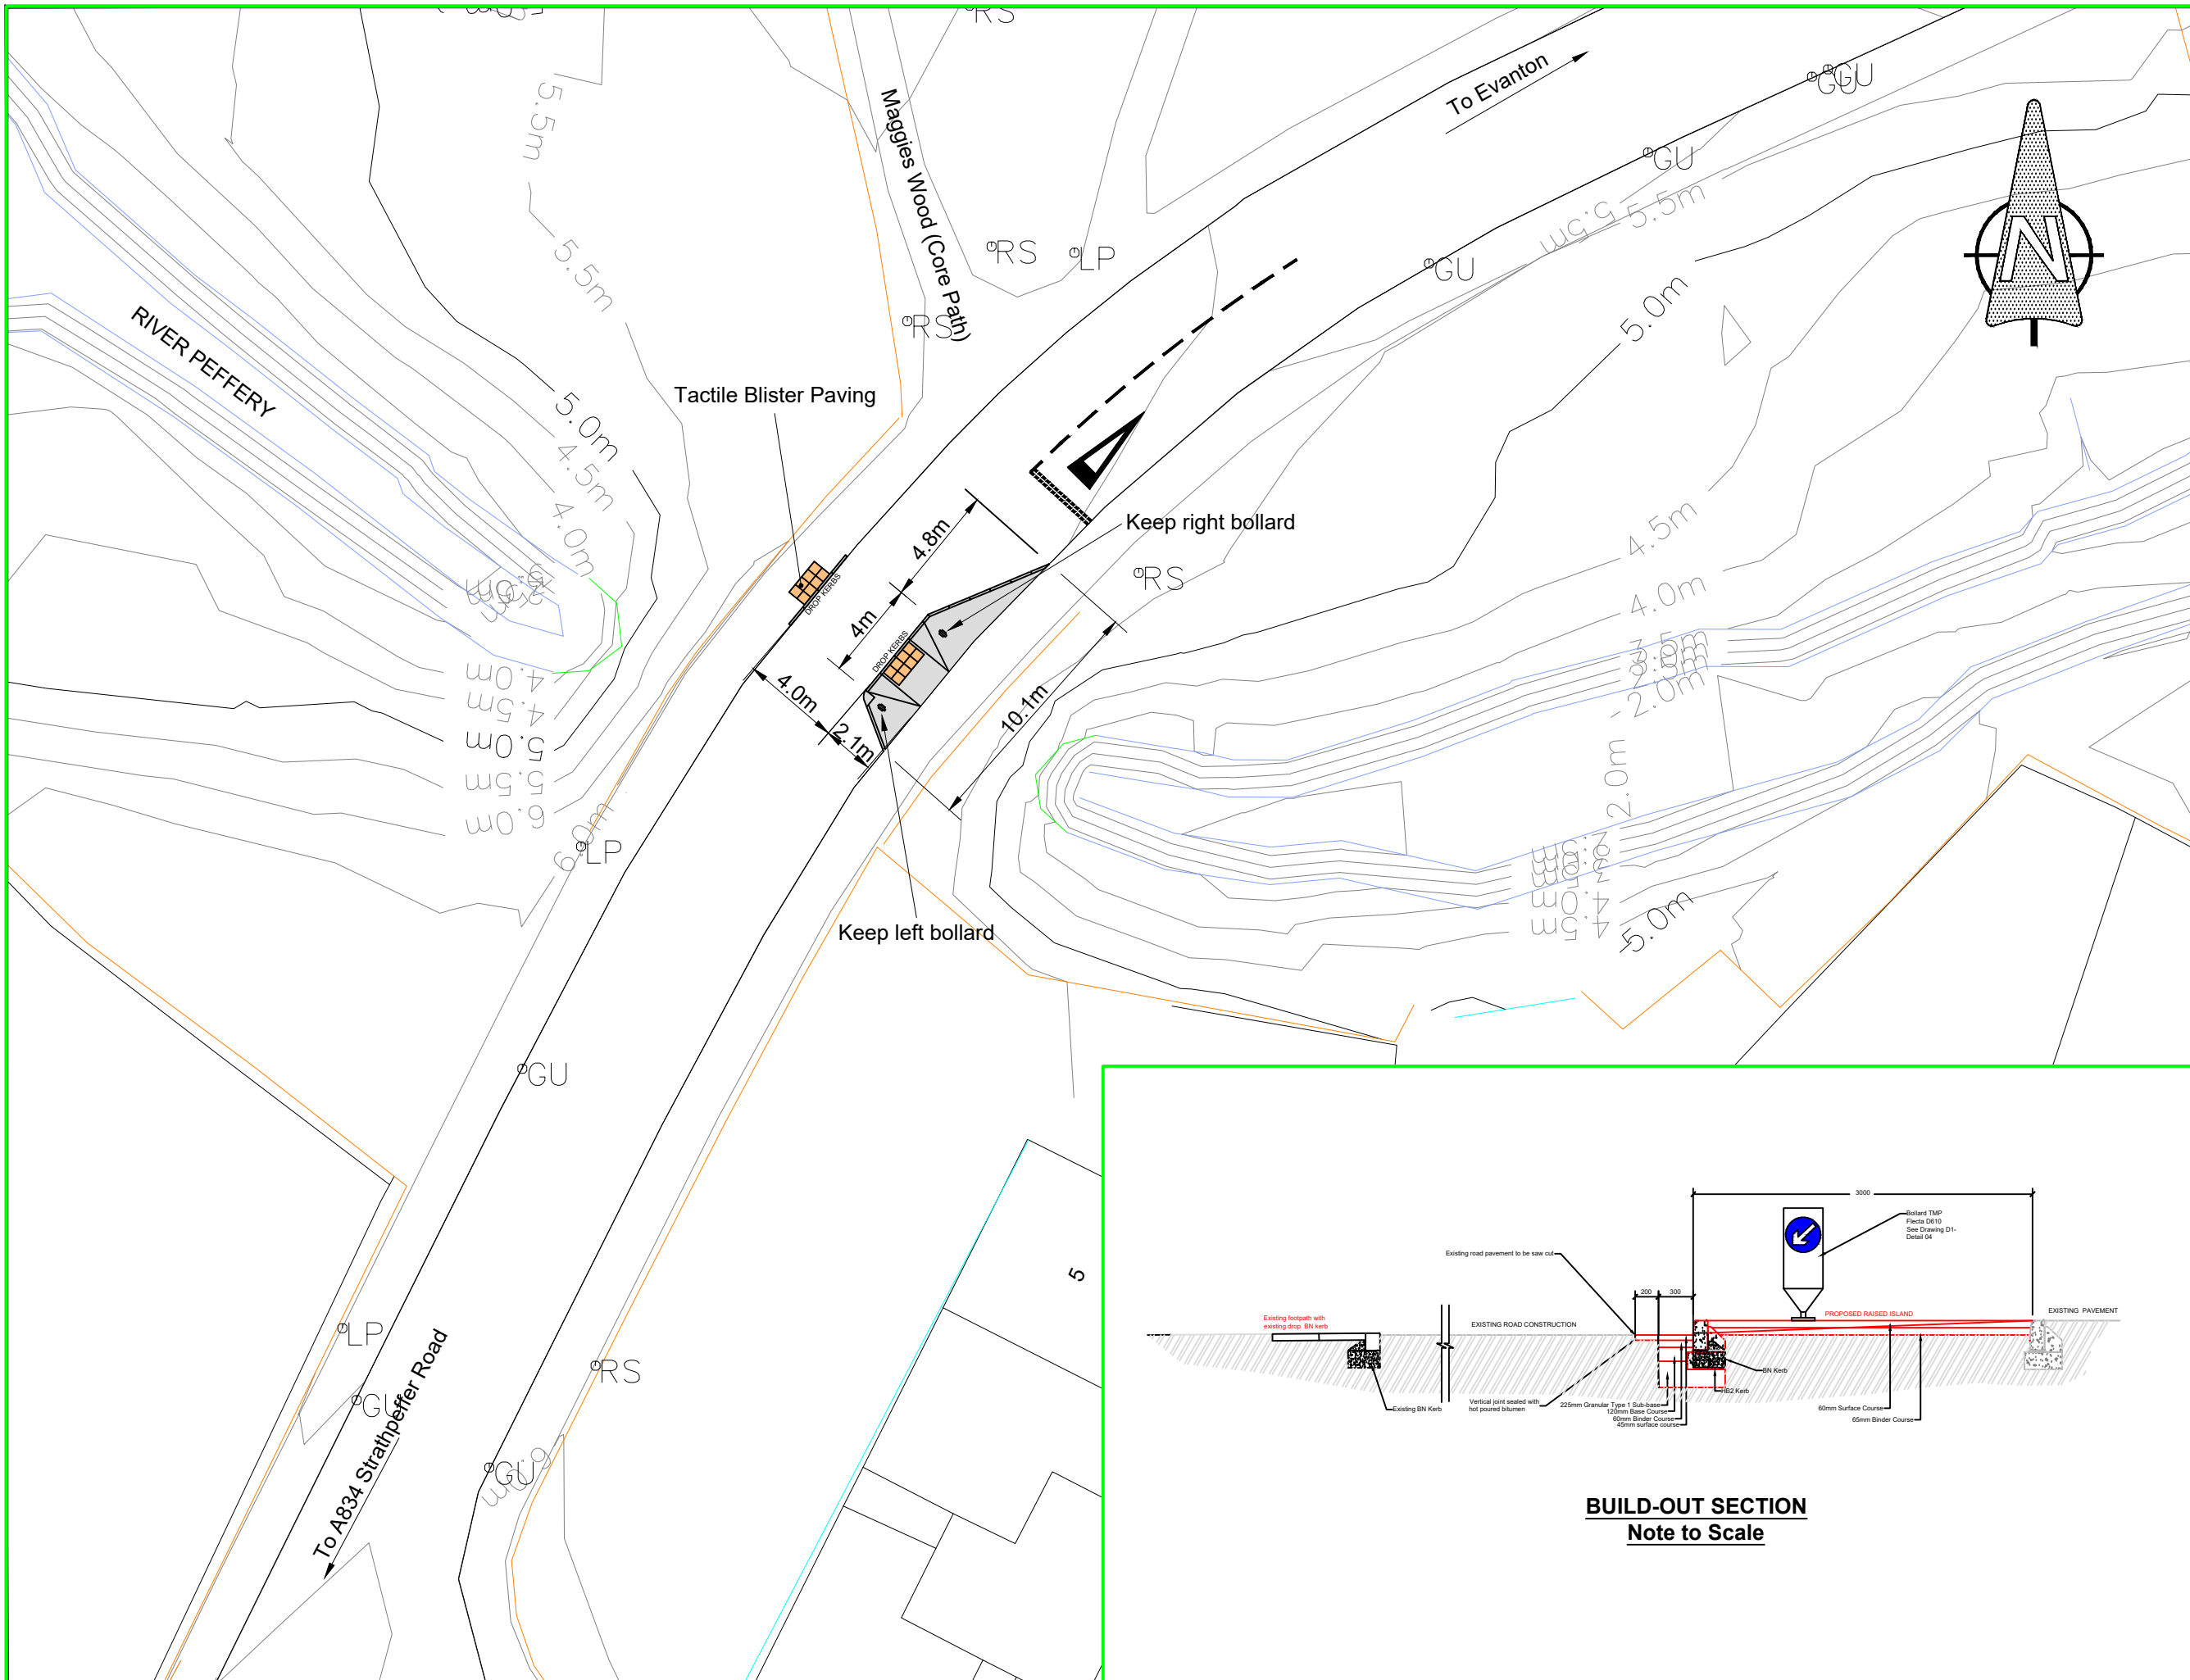

COPYRIGHT, DESIGNS and PATENTS ACT 1988:  
 This drawing may not be reproduced, copied or used in any way without the written permission of the Director of Development & Infrastructure.  
 © THE HIGHLAND COUNCIL

**Notes**  
 © Crown copyright and database rights 2019 OS 100023369. You are granted a non-exclusive, royalty free, revocable license solely to view the Licensed Data for non-commercial purposes for the period during which The Highland Council makes it available. You are not permitted to copy, sub-license, distribute, sell or otherwise make available the Licensed Data to third parties in any form. Third party rights to enforce the terms of this licence shall be reserved to OS.

Build out relocated	saml	BJS	17/12/20	P05
Dimensions added	saml	BJS	26/02/20	P04
Build-out extended	saml	BJS	20/01/20	P03
Tactile paving and Drop Kerbs added	saml	BJS	6:11:2019	P02

Revision Details

Drawn By	Checked By	Check Date	Surf.



**DEVELOPMENT & INFRASTRUCTURE**  
 PROJECT DESIGN UNIT  
 Osprey House  
 Alness Point Business Park  
 Alness IV17 0UP  
 E-Mail : bryan.stout@highland.gov.uk

Project  
**Development Infrastructure**  
**Dingwall Back Road**

Title  
**ROBERT'S BRIDGE TRAFFIC CALMING BUILD-OUT**

Scale (at A3)  
**1:250**

Drawn **saml** Date **1:11:2019**

Checked **BJS** Date **1/11/2019**

Drawing No.  
 Project Code: **HRS7158 - THC11 - HGN - R08 - DR - C - 0001**  
 Originator: **THC11 - HGN**  
 System: **- R08 - DR - C - 0001**  
 Location: **THC11 - HGN**  
 Type: **- R08 - DR - C - 0001**  
 Role: **- R08 - DR - C - 0001**  
 Number: **- R08 - DR - C - 0001**

Suitability **S2** Revision **P05**

