
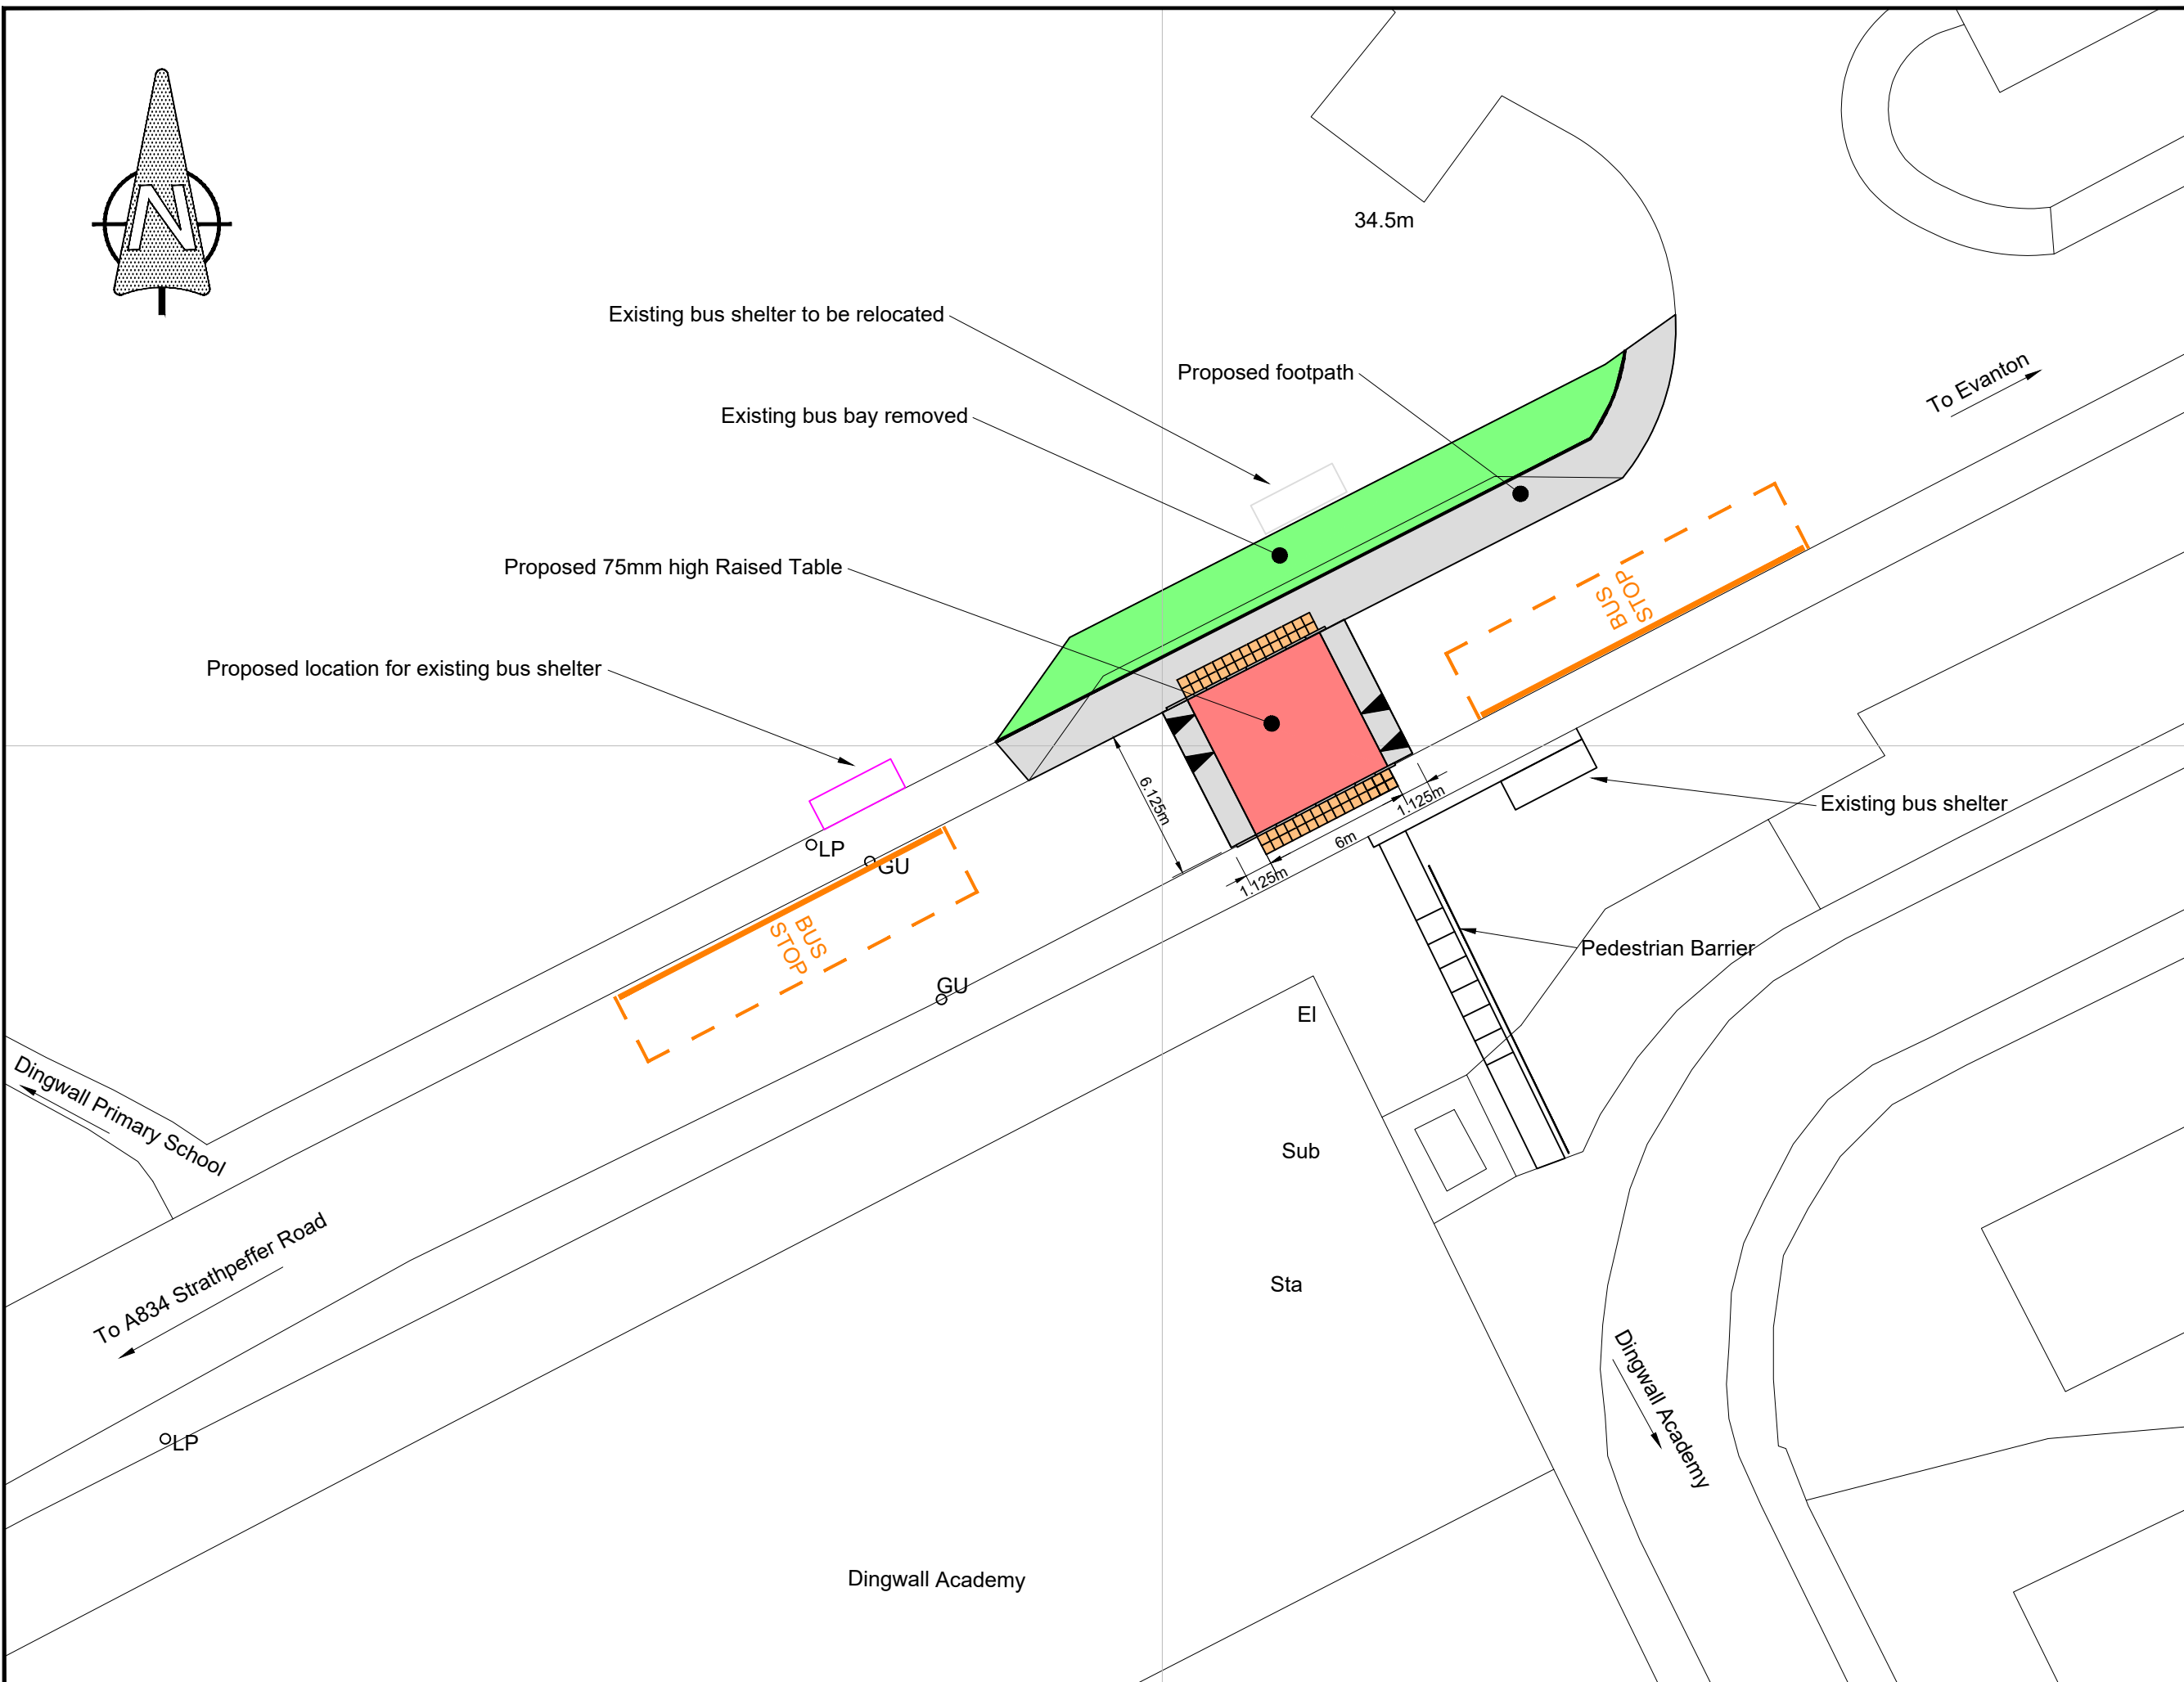


M:\Development-Infrastructure-Dingwall\HGN-Highways-GeneralTraffic-Calm\HRS7158-THC11-HGN-R08-DR-C-0003-S2-P05.dwg, 18/05/2021, ISO full bleed A3 (297.00 x 420.00 MM)

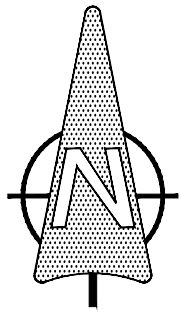

COPYRIGHT, DESIGNS and PATENTS ACT 1988:

This drawing may not be reproduced, copied or used in any way without the written permission of the Director of Development & Infrastructure.

© THE HIGHLAND COUNCIL

Notes

© Crown copyright and database rights 2019 OS 100023369. You are granted a non-exclusive, royalty free, revocable license solely to view the Licensed Data for non-commercial purposes for the period during which The Highland Council makes it available. You are not permitted to copy, sub-license, distribute, sell or otherwise make available the Licensed Data to third parties in any form. Third party rights to enforce the terms of this licence shall be reserved to OS.

Barrier relocated from roadside to footpath & tactile paving added	saml	AKM	AKM	14:05:21	P05
Dimensions added.	saml	BJS	BJS	26:02:20	P04
North Barrier removed	saml	BJS	BJS	23:01:20	P03
Tactile Paving, Kerbing and Barrier added	saml	BJS	BJS	12:11:19	P02
Revision Details	Drawn By	Check By	Check Date	Sufx	



DEVELOPMENT & INFRASTRUCTURE
 PROJECT DESIGN UNIT
 Osprey House
 Alness Point Business Park
 Alness IV17 0UP
 E-Mail : bryan.stout@highland.gov.uk

Project
Development Infrastructure
Dingwall
Old Evanton Road

Title
TRAFFIC CALMING
RAISED TABLE

Scale (at A3)
1:250

Drawn **saml** Date **1:11:2019**

Checked **BJS** Date **1/11/2019**

Drawing No.
 Project Code: **HRS7158 - THC11 - HGN**
 Originator: **- R08 - DR - C - 0003**
 System:
 Location: Type: Role: Number:

Suitability **S2** Revision **P05**