


\\NTR\ALNESS2\design\team1\Development-Infrastructure-Dingwall\HGN-Highways-General\Traffic-Calm\HRS7158-THC11-HGN-R08-DR-C-0007-S2-P02.dwg: 03/02/2021:

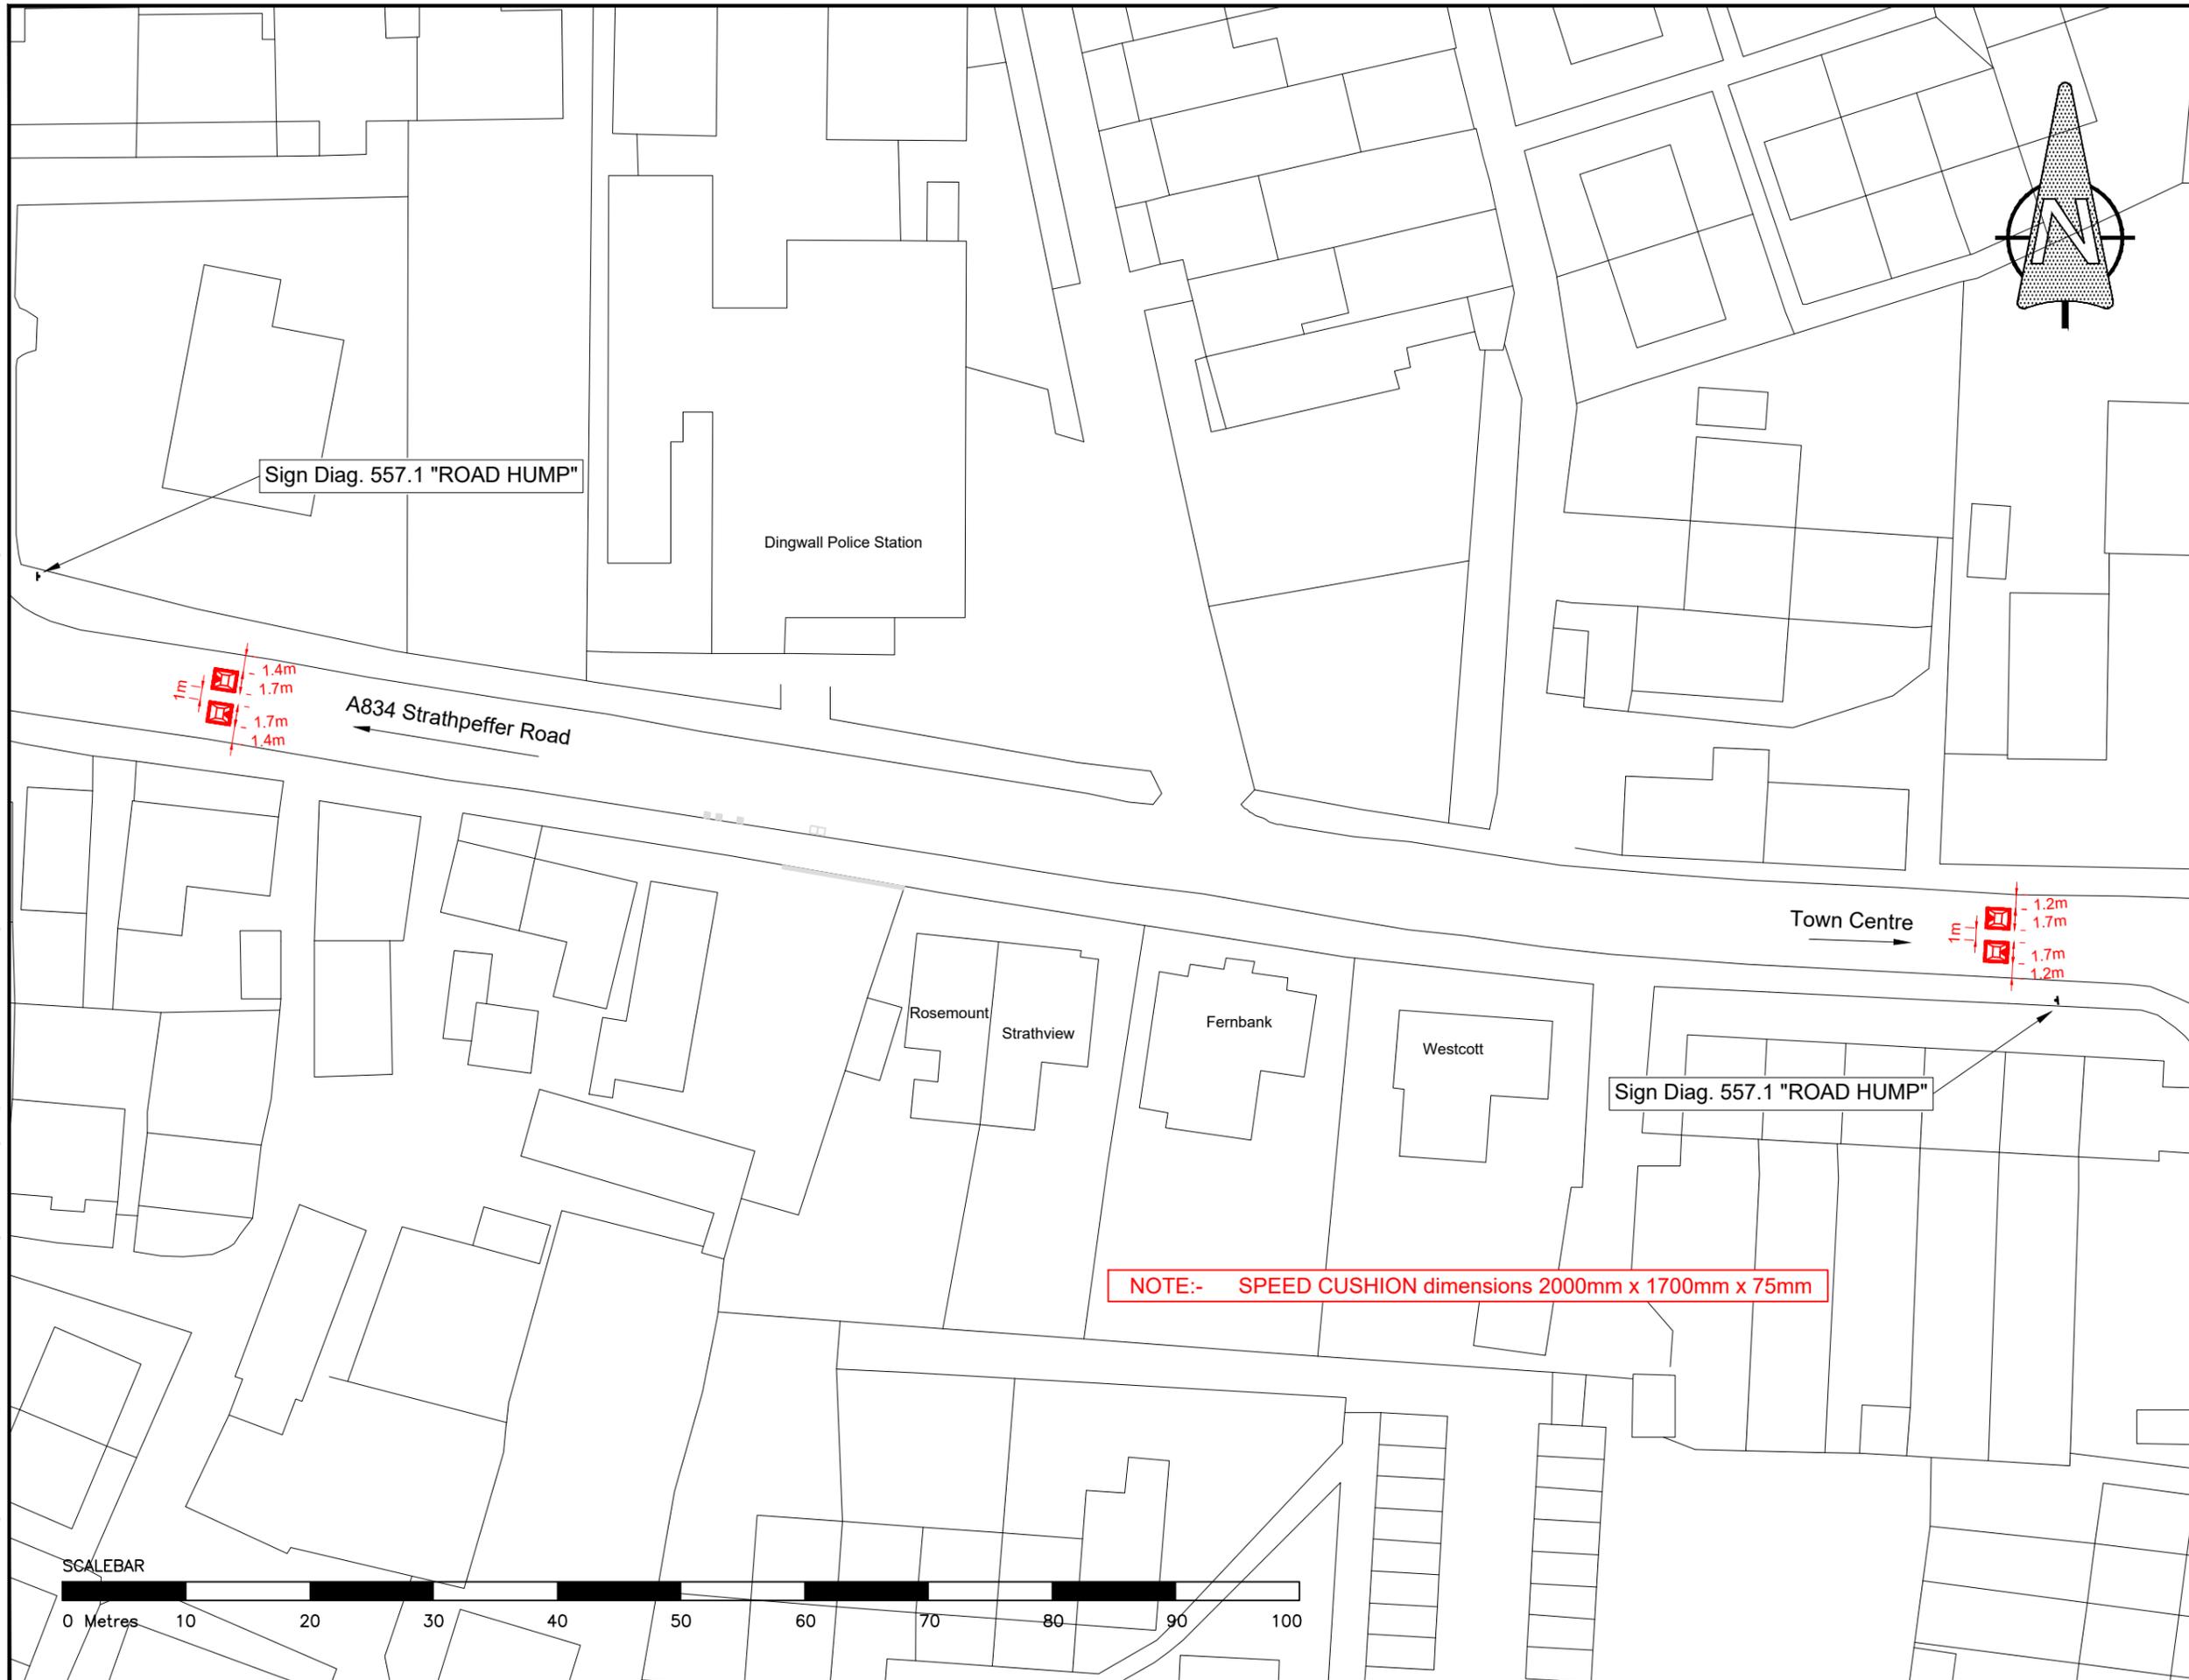

Sign Diag. 557.1 "ROAD HUMP"

Dingwall Police Station

A834 Strathpeffer Road

Town Centre

Sign Diag. 557.1 "ROAD HUMP"

NOTE:- SPEED CUSHION dimensions 2000mm x 1700mm x 75mm

SCALEBAR

0 Metres 10 20 30 40 50 60 70 80 90 100

COPYRIGHT, DESIGNS and PATENTS ACT 1988:

This drawing may not be reproduced, copied or used in any way without the written permission of the Executive Chief Officer of Infrastructure & Environment.
© THE HIGHLAND COUNCIL

Notes

© Crown copyright and database rights 2021 OS 100023369. You are granted a non-exclusive, royalty free, revocable license solely to view the Licensed Data for non-commercial purposes for the period during which The Highland Council makes it available. You are not permitted to copy, sub-license, distribute, sell or otherwise make available the Licensed Data to third parties in any form. Third party rights to enforce the terms of this licence shall be reserved to OS.

Consultation Issue

Revision Details

Drawn By	Checked By	Check Date	Surf.



INFRASTRUCTURE & ENVIRONMENT

PROJECT DESIGN UNIT
Osprey House
Alness Point Business Park
Alness IV17 0UP
E-Mail : bryan.stout@highland.gov.uk

Project
Development
Infrastructure
Dingwall
Burn Place

TRAFFIC CALMING
SPEED CUSHIONS

Scale (at A3)
1:500

Drawn	saml	Date	03:02:2021
Checked	BJs	Date	03:02:2021

Drawing No.
Project Code: HRS7158 - THC11 - HGN
System: - R08 - DR - C - 0007
Location: Type: Role: Number:

Suitability	S2	Revision	P02
-------------	----	----------	-----