




DETAIL 01 - SECTION A-A  
SCALE 1:10

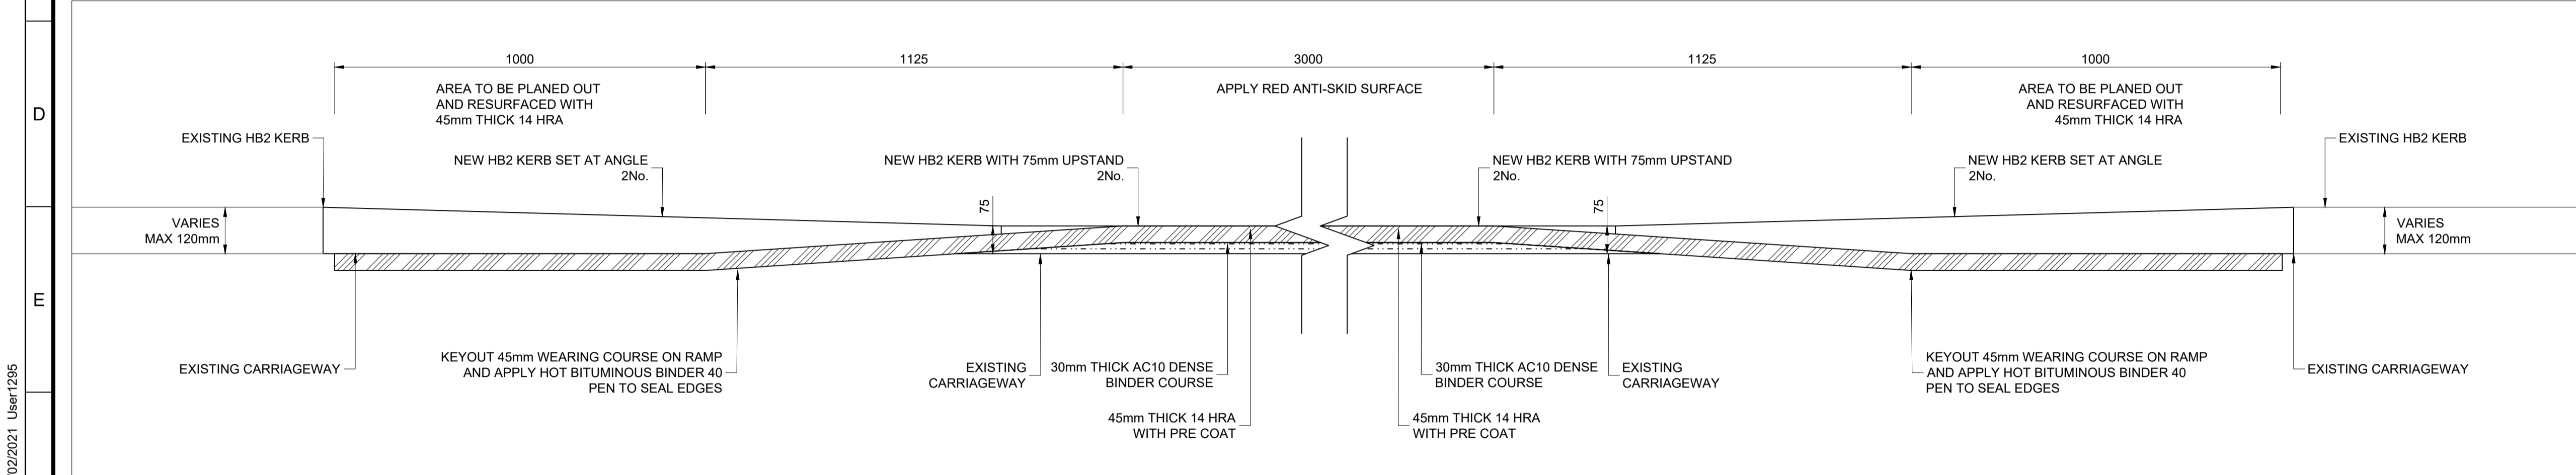

DETAIL 02 - LONG SECTION  
SCALE 1:10

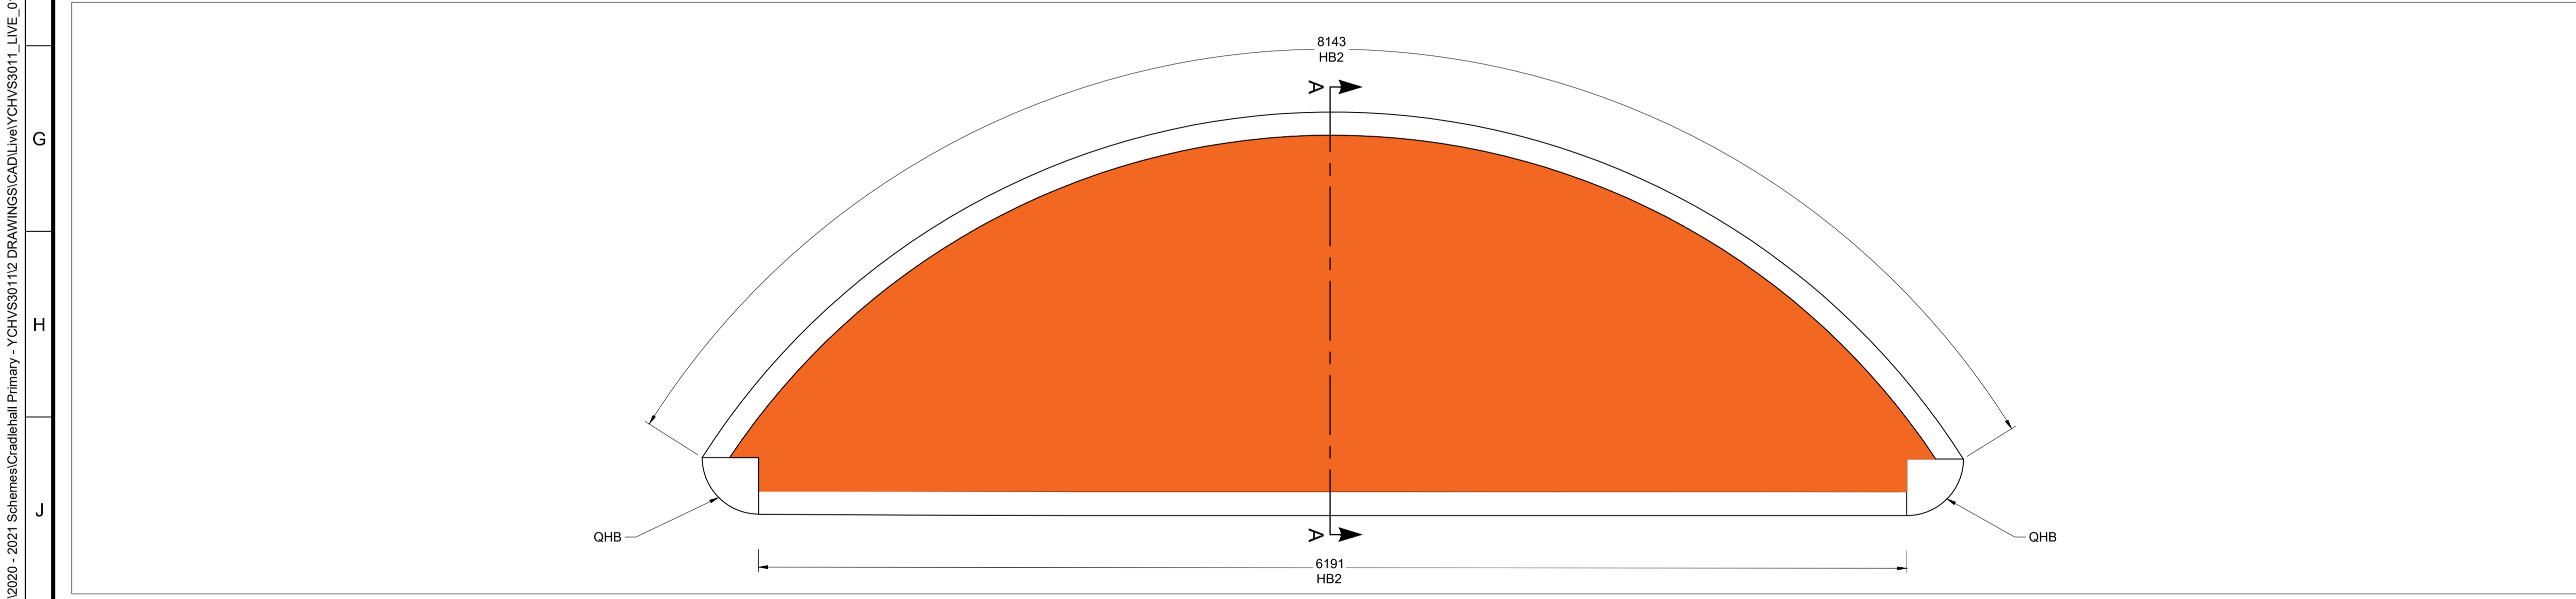


DETAIL 03  
SCALE 1:20

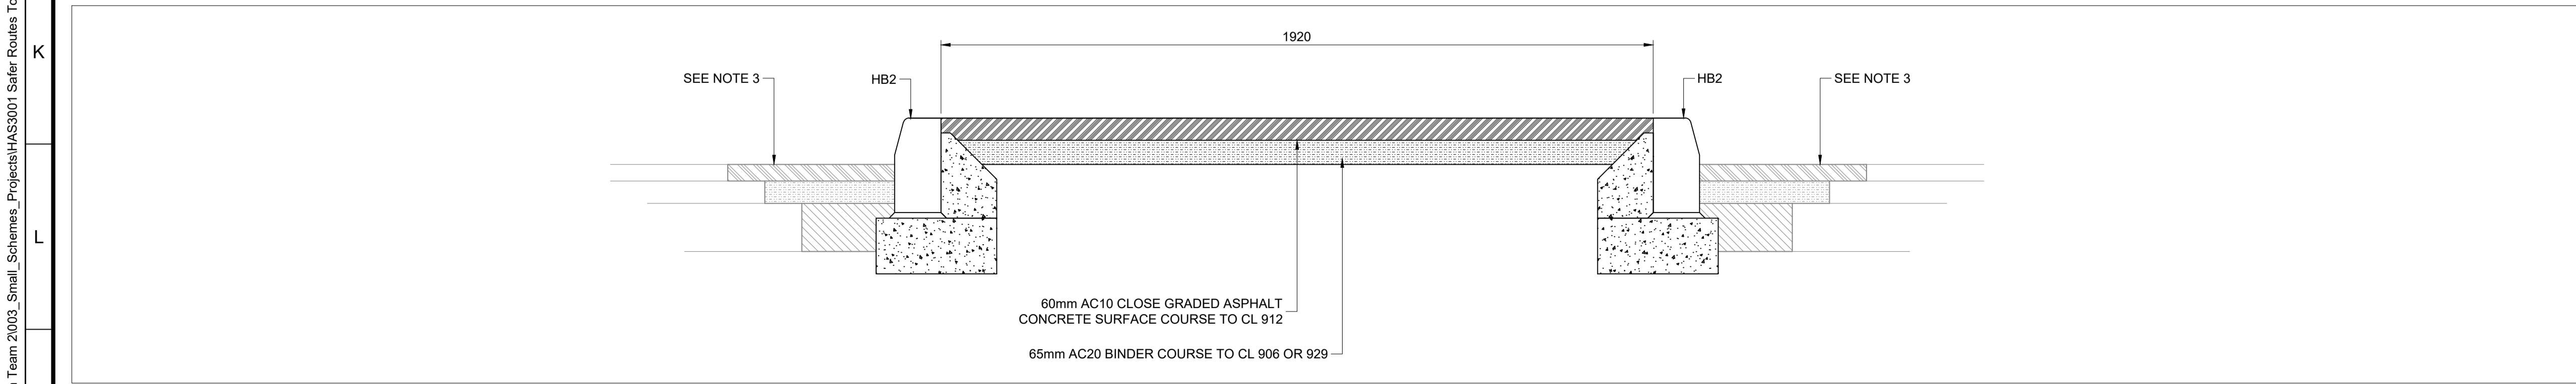

DETAIL 04 (SECTION A-A)  
SCALE 1:10

COPYRIGHT, DESIGNS and PATENTS ACT 1988:  
THIS DRAWING MAY NOT BE REPRODUCED, COPIED OR USED IN ANY WAY WITHOUT THE WRITTEN PERMISSION OF THE DIRECTOR OF DEVELOPMENT AND INFRASTRUCTURE.  
© THE HIGHLAND COUNCIL  
© CROWN COPYRIGHT AND DATABASE RIGHTS 2019 OS 100023369. YOU ARE GRANTED A NON-EXCLUSIVE, ROYALTY FREE, REVOCABLE LICENCE SOLELY TO VIEW THE LICENSED DATA FOR NON-COMMERCIAL PURPOSES FOR THE PERIOD WHICH THE HIGHLAND COUNCIL MAKES IT AVAILABLE. YOU ARE NOT PERMITTED TO COPY, SUB-LICENSE, DISTRIBUTE, SELL OR OTHERWISE MAKE AVAILABLE THE LICENSED DATA TO THIRD PARTIES IN ANY FORM. THIRD PARTY RIGHTS TO ENFORCE THE TERMS OF THIS LICENCE SHALL BE RESERVED TO THE OS.

DO NOT SCALE FROM DRAWING.  
ALL DIMENSIONS ARE IN mm UNLESS OTHERWISE STATED.

- NOTES
- LEGEND:  
 PROPOSED BUILD OUT SURFACE  
 BN - BULLNOSE KERB  
 HB2 - HALF BATTERED KERB  
 QHB - QUADRANT KERB
  - FOR CONCRETE KERBS AND QUADRANTS TYPE REFER TO DRAWING 204C DETAILS 01 & 02
  - FOR TIE IN AND KERB DETAILS REFER TO DRAWING 206 DETAIL 01

CONSULTATION  
ISSUE

|     |                    |          |          |            |
|-----|--------------------|----------|----------|------------|
| 01  | CONSULTATION ISSUE | CF       | BS       | 09/02/2021 |
| REV | REVISION DETAILS   | DRAWN BY | CHECK BY | DATE       |




PROJECT DESIGN UNIT  
COUNCIL BUILDINGS  
HIGH STREET  
DINGWALL IV15 9QN

PHONE: 01349 868800  
E-MAIL: PDU.DT2@highland.gov.uk

PROJECT  
**CYCLING, WALKING AND SAFER STREETS AT CRADLEHALL PRIMARY SCHOOL**

TITLE  
**TABLE & CHICANE DETAILS SHEET 1 OF 2**
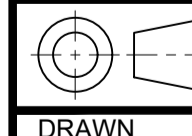
|   |                          |                                 |
|---|--------------------------|---------------------------------|
|  | SCALE<br><b>AS SHOWN</b> | ORIGINAL SIZE<br>A1 (594 x 841) |
| DRAWN<br>CF   | DATE<br>26/11/2020       |                                 |
| CHECKED<br>BS   | DATE<br>09/02/2021       |                                 |

|             |                  |                       |
|-------------|------------------|-----------------------|
| PROJECT No. | <b>YCHVS3011</b> |                       |
| DRAWING No. | <b>203C</b>      | REVISION<br><b>01</b> |

T:\001\_Design Team\2003\_Small\_Schemes\_Projects\HAS3001 Safer Routes To School\2020 - 2021\Schemes\Cradlehall Primary - YCHVS3011\2 DRAWINGS\CAD\Live\YCHVS3011\_LIVE\_01.dwg 09/02/2021 User1295