



T:\001\_Design Team 2\003\_Small\_Schemes\_Projects\HMS3001 Safer Routes To School\2020 - 2021 Schemes\Lochcarron Primary - YCHMS3049\2 DRAWINGS\CAD\LIVE\LOHCARRON\_LIVE\_01.dwg 06/04/2021 ANSIA (6.50 x 11.00 inches)

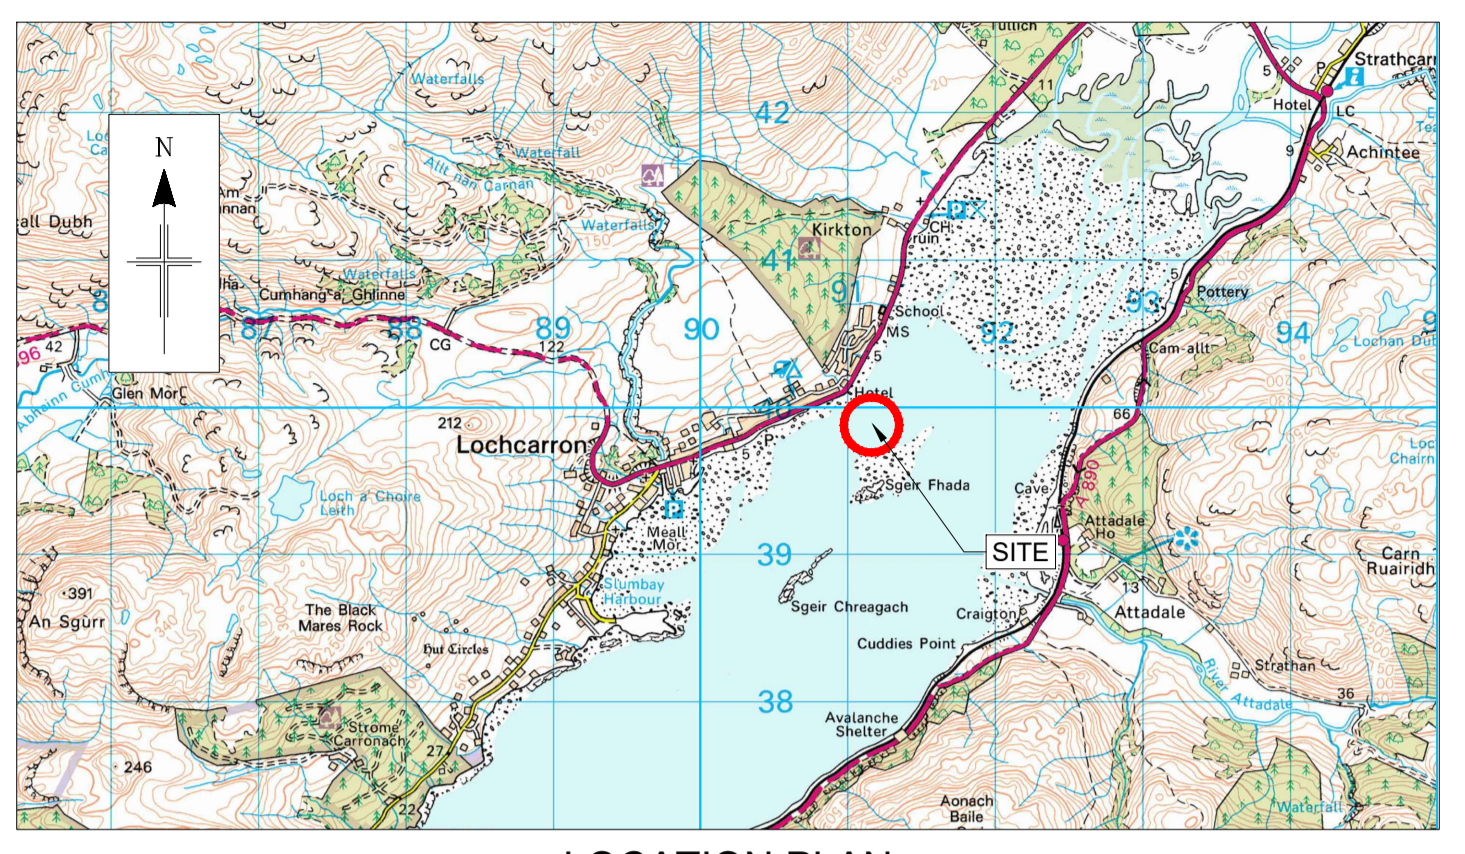

LOCATION PLAN  
SCALE 1:50,000

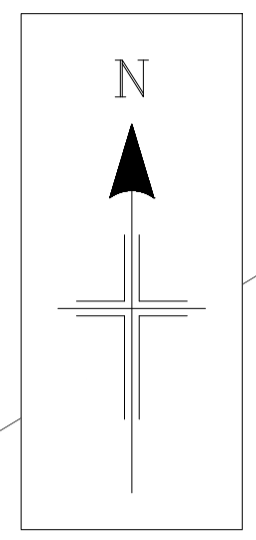



SUPPLY & INSTALL ROAD SIGNS TO DIAG. 615 & 615.1 ON NEW SIGN POST



SUPPLY & INSTALL ROAD SIGN TO DIAG. 811 & 811.1 ON LAMP POST 76Q

REFER TO DETAIL 01

GENERAL LAYOUT  
SCALE 1:500

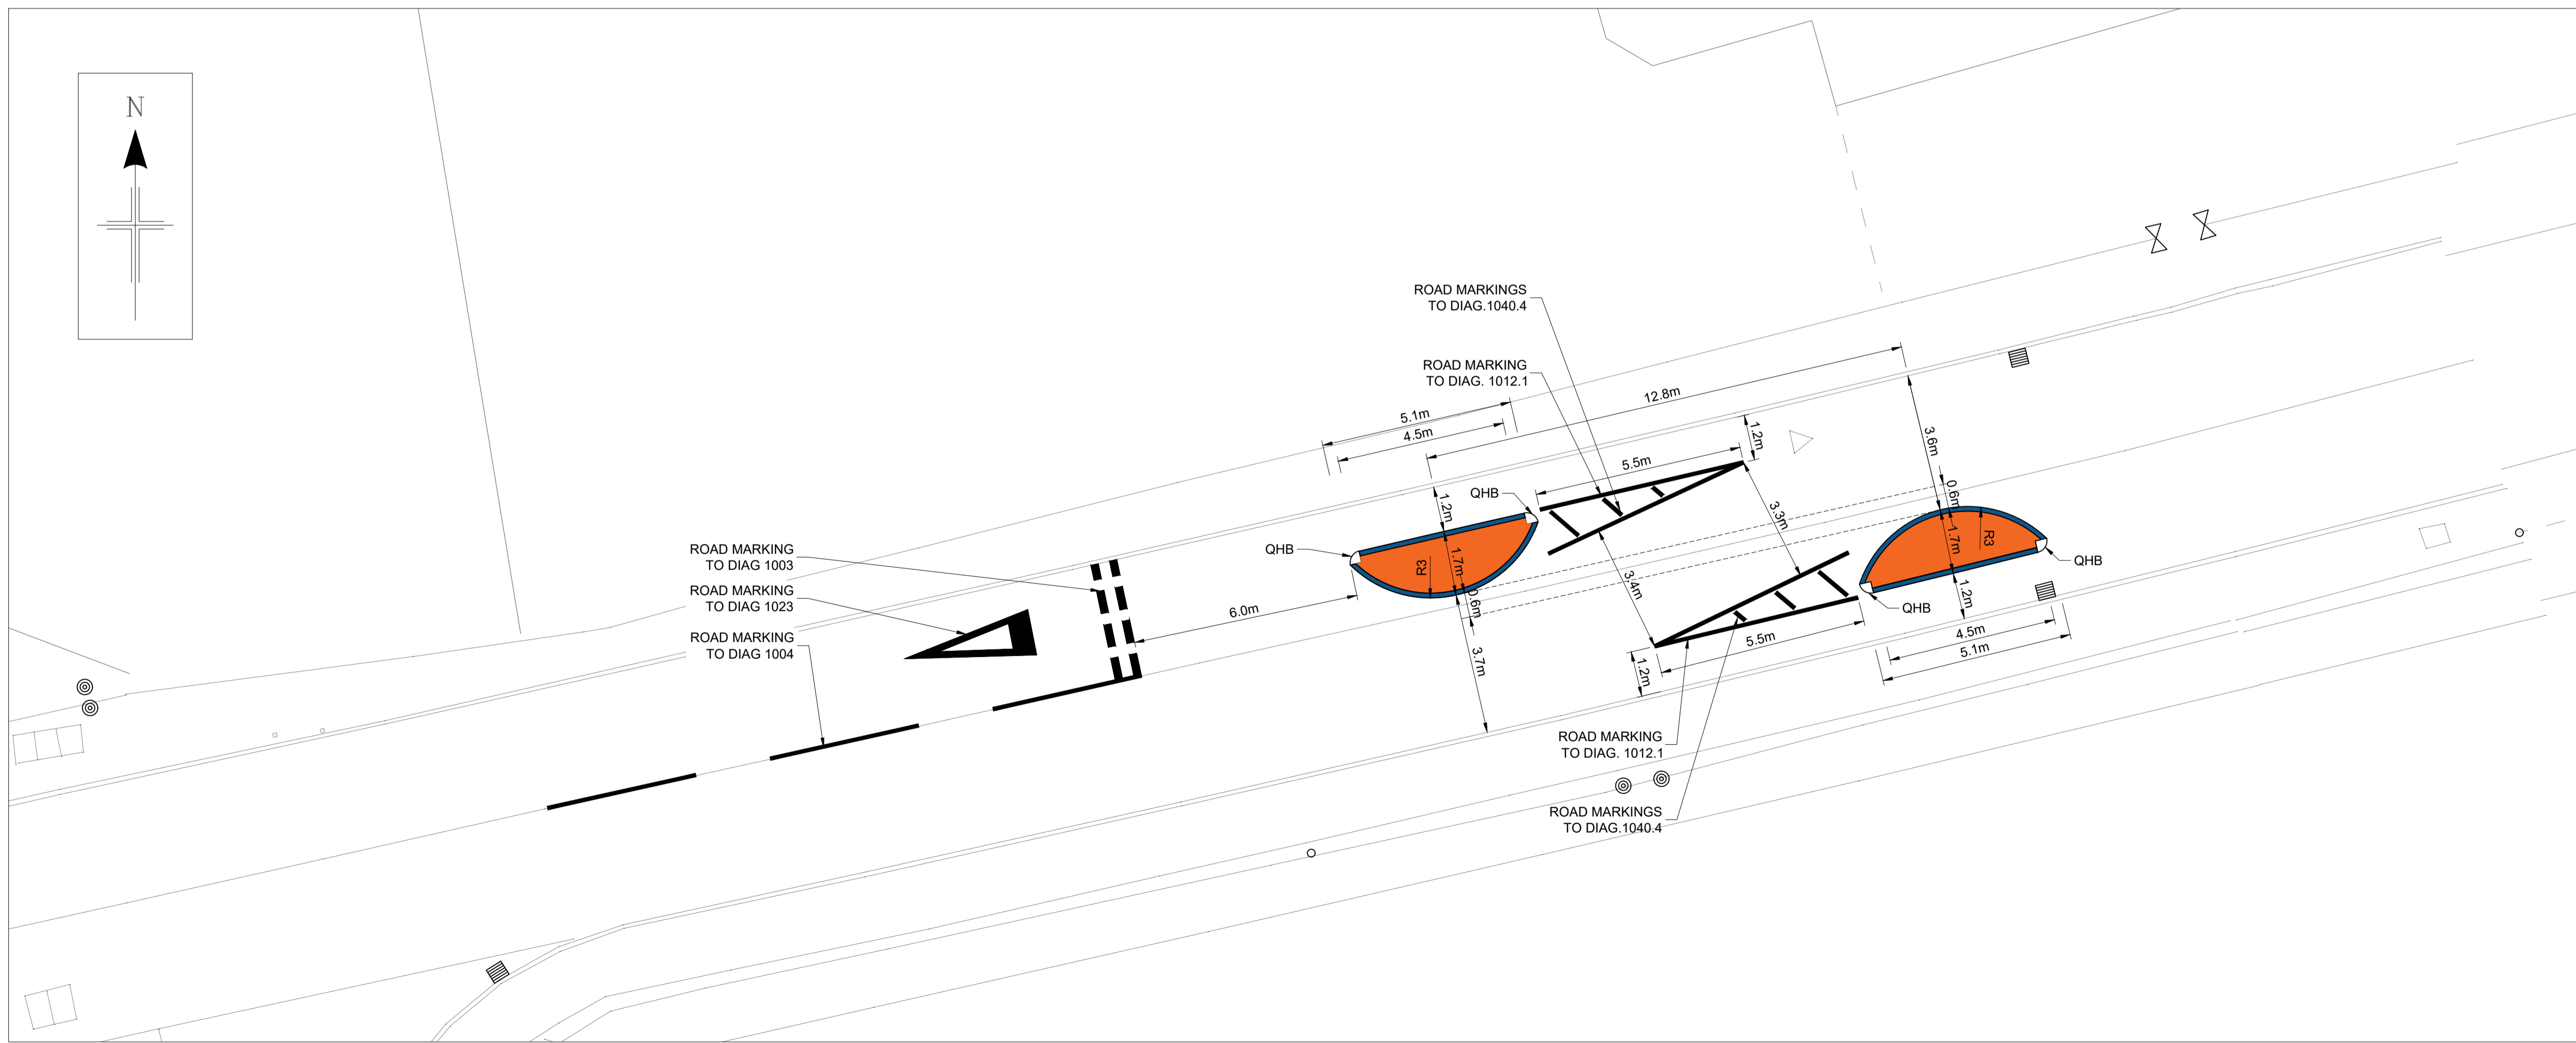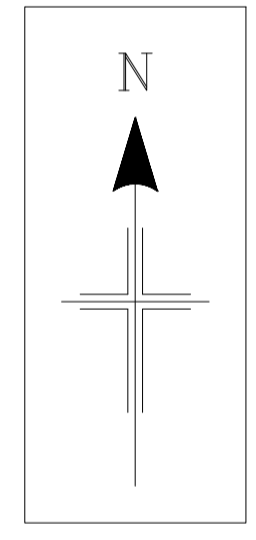

DETAIL 01  
SCALE 1:100

COPYRIGHT, DESIGNS and PATENTS ACT 1988:  
THIS DRAWING MAY NOT BE REPRODUCED, COPIED OR USED IN ANY WAY WITHOUT THE WRITTEN PERMISSION OF THE DIRECTOR OF DEVELOPMENT AND INFRASTRUCTURE.  
© THE HIGHLAND COUNCIL  
© CROWN COPYRIGHT AND DATABASE RIGHTS 2019 OS 100023369. YOU ARE GRANTED A NON-EXCLUSIVE, ROYALTY FREE, REVOCABLE LICENCE SOLELY TO VIEW THE LICENSED DATA FOR NON-COMMERCIAL PURPOSES FOR THE PERIOD WHICH THE HIGHLAND COUNCIL MAKES IT AVAILABLE. YOU ARE NOT PERMITTED TO COPY, SUB-LICENSE, DISTRIBUTE, SELL OR OTHERWISE MAKE AVAILABLE THE LICENSED DATA TO THIRD PARTIES IN ANY FORM. THIRD PARTY RIGHTS TO ENFORCE THE TERMS OF THIS LICENCE SHALL BE RESERVED TO THE OS.

DO NOT SCALE FROM DRAWING.  
ALL DIMENSIONS ARE IN mm UNLESS OTHERWISE STATED.

NOTES

1. LEGEND

- AREA TO BE GRADED
- PROPOSED FOOTPATH AND BUILDOUT SURFACE (APPROX 14.3m<sup>2</sup>)
- 400x400 TACTILE PAVING (BUFF)
- HB2 KERB
- HB2 - HALF BATTERED ROAD KERB
- QHB - HALF BATTERED QUADRANT KERB

CONSULTATION  
ISSUE

01	CONSULTATION ISSUE	CF	BS	06/04/21
REV	REVISION DETAILS	DRAWN BY	CHECK BY	DATE



INFRASTRUCTURE & ENVIRONMENT

PROJECT DESIGN UNIT  
COUNCIL BUILDINGS  
HIGH STREET  
DINGWALL IV15 9QN

PHONE: 01349 868800  
E-MAIL: PDU.DT2@highland.gov.uk

PROJECT  
**CYCLING, WALKING AND SAFER STREETS AT LOHCARRON PRIMARY SCHOOL**

TITLE  
**A896 - WEST CROSSING IMPROVEMENTS**

	SCALE <b>AS SHOWN</b>	ORIGINAL SIZE A1 (594 x 841)
DRAWN CF	DATE 03/02/21	
CHECKED BS	DATE 06/04/21	
PROJECT No. <b>YCHMS3049</b>		
DRAWING No. <b>101</b>	REVISION <b>01</b>	