




T:\001\_Design Team 2\003\_Small\_Schemes\_Projects\HAS3001 Safer Routes To School\2020 - 2021 Schemes\Noss Primary - YEHCS3021\2 DRAWINGS\CAD\LIVE\YEHCS3021\_LIVE\_01.dwg 01/04/2021 ANSI A (6.50 x 11.00 inches)

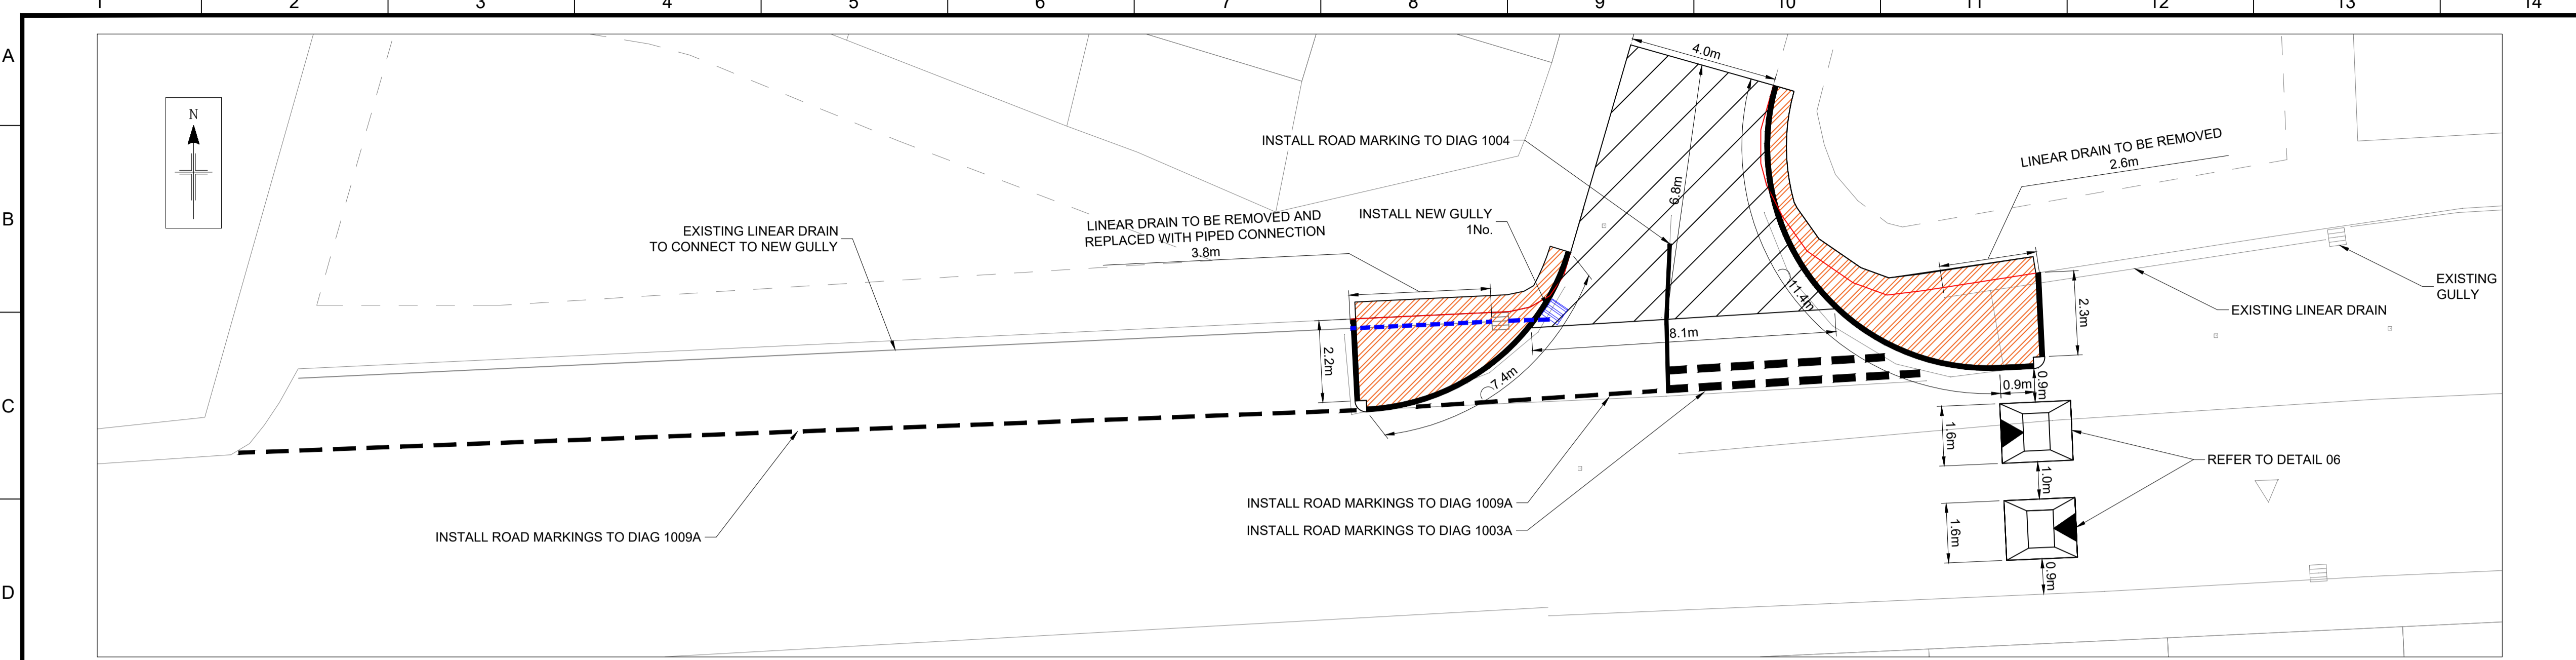


**DETAIL 01**  
SCALE 1:100

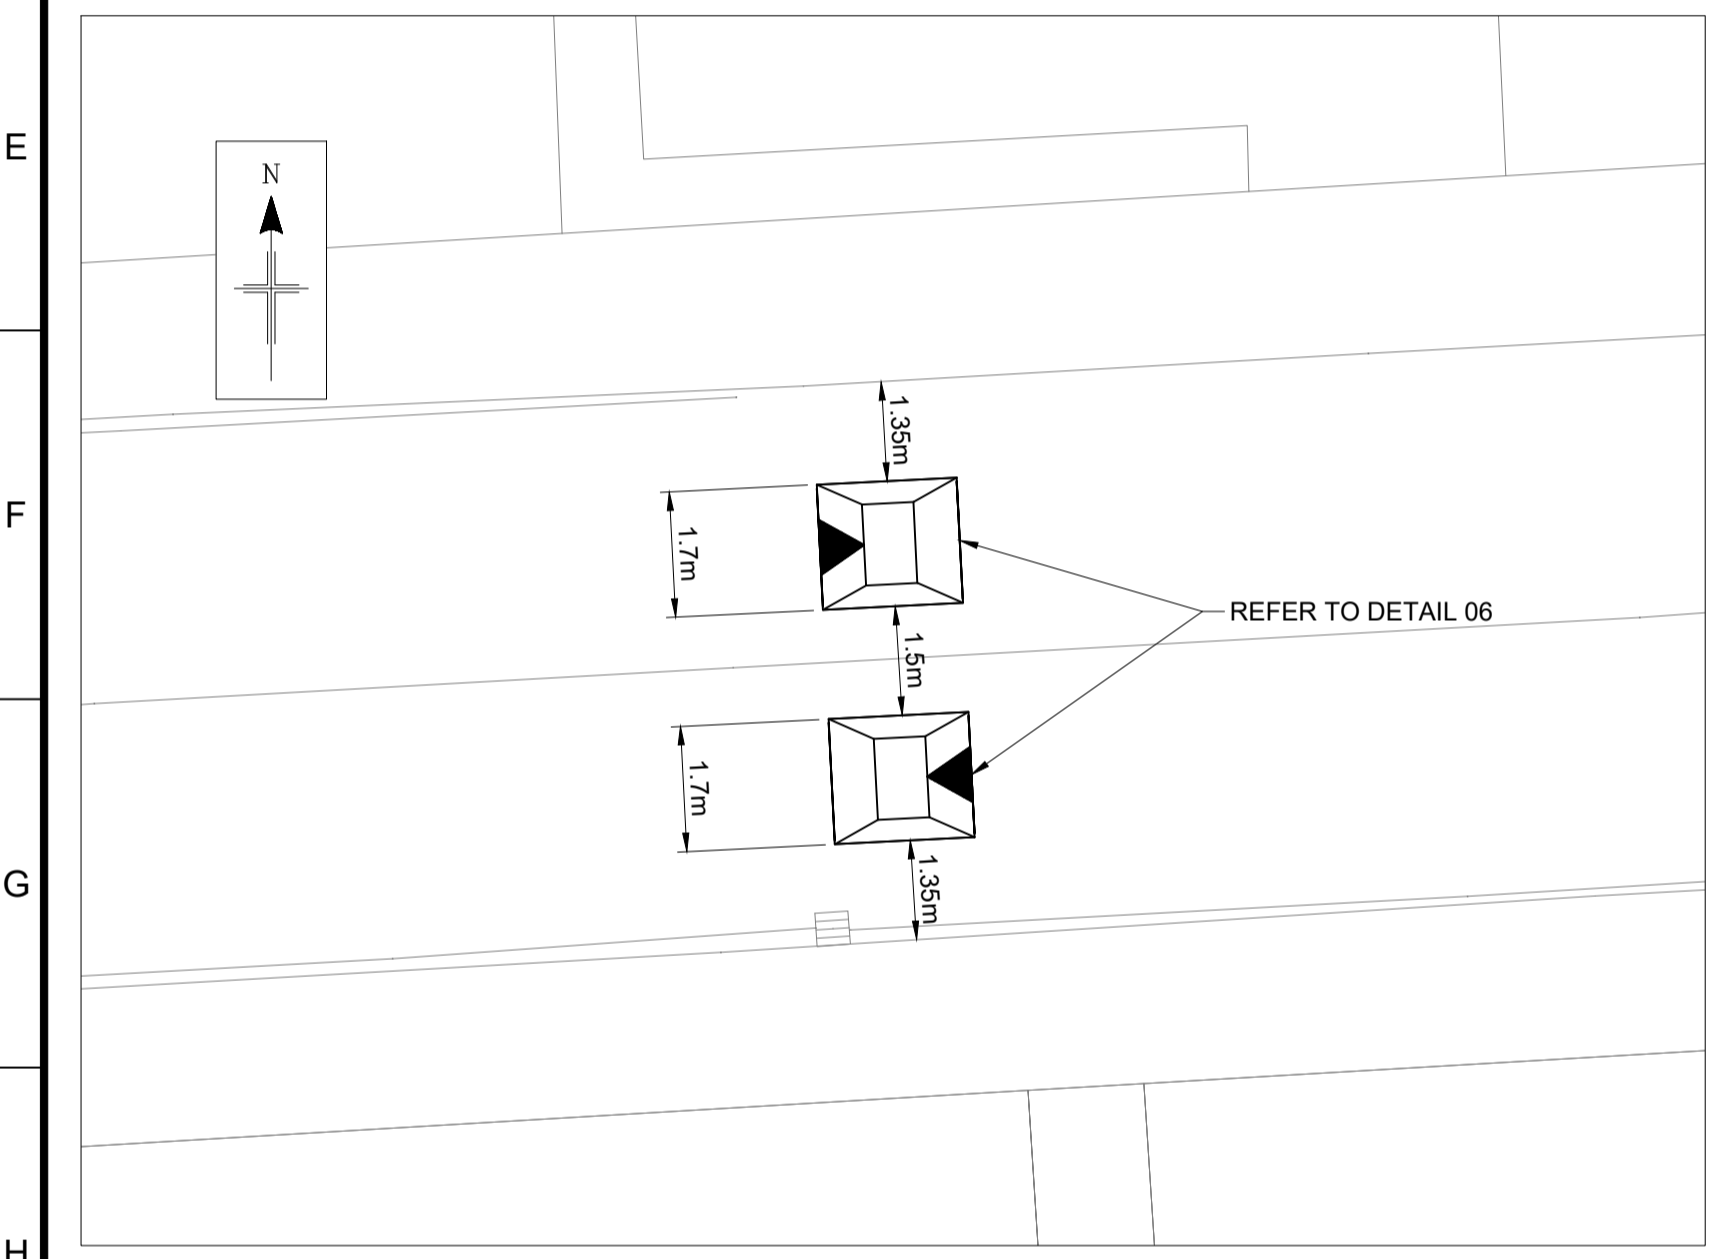


**DETAIL 02**  
SCALE 1:100

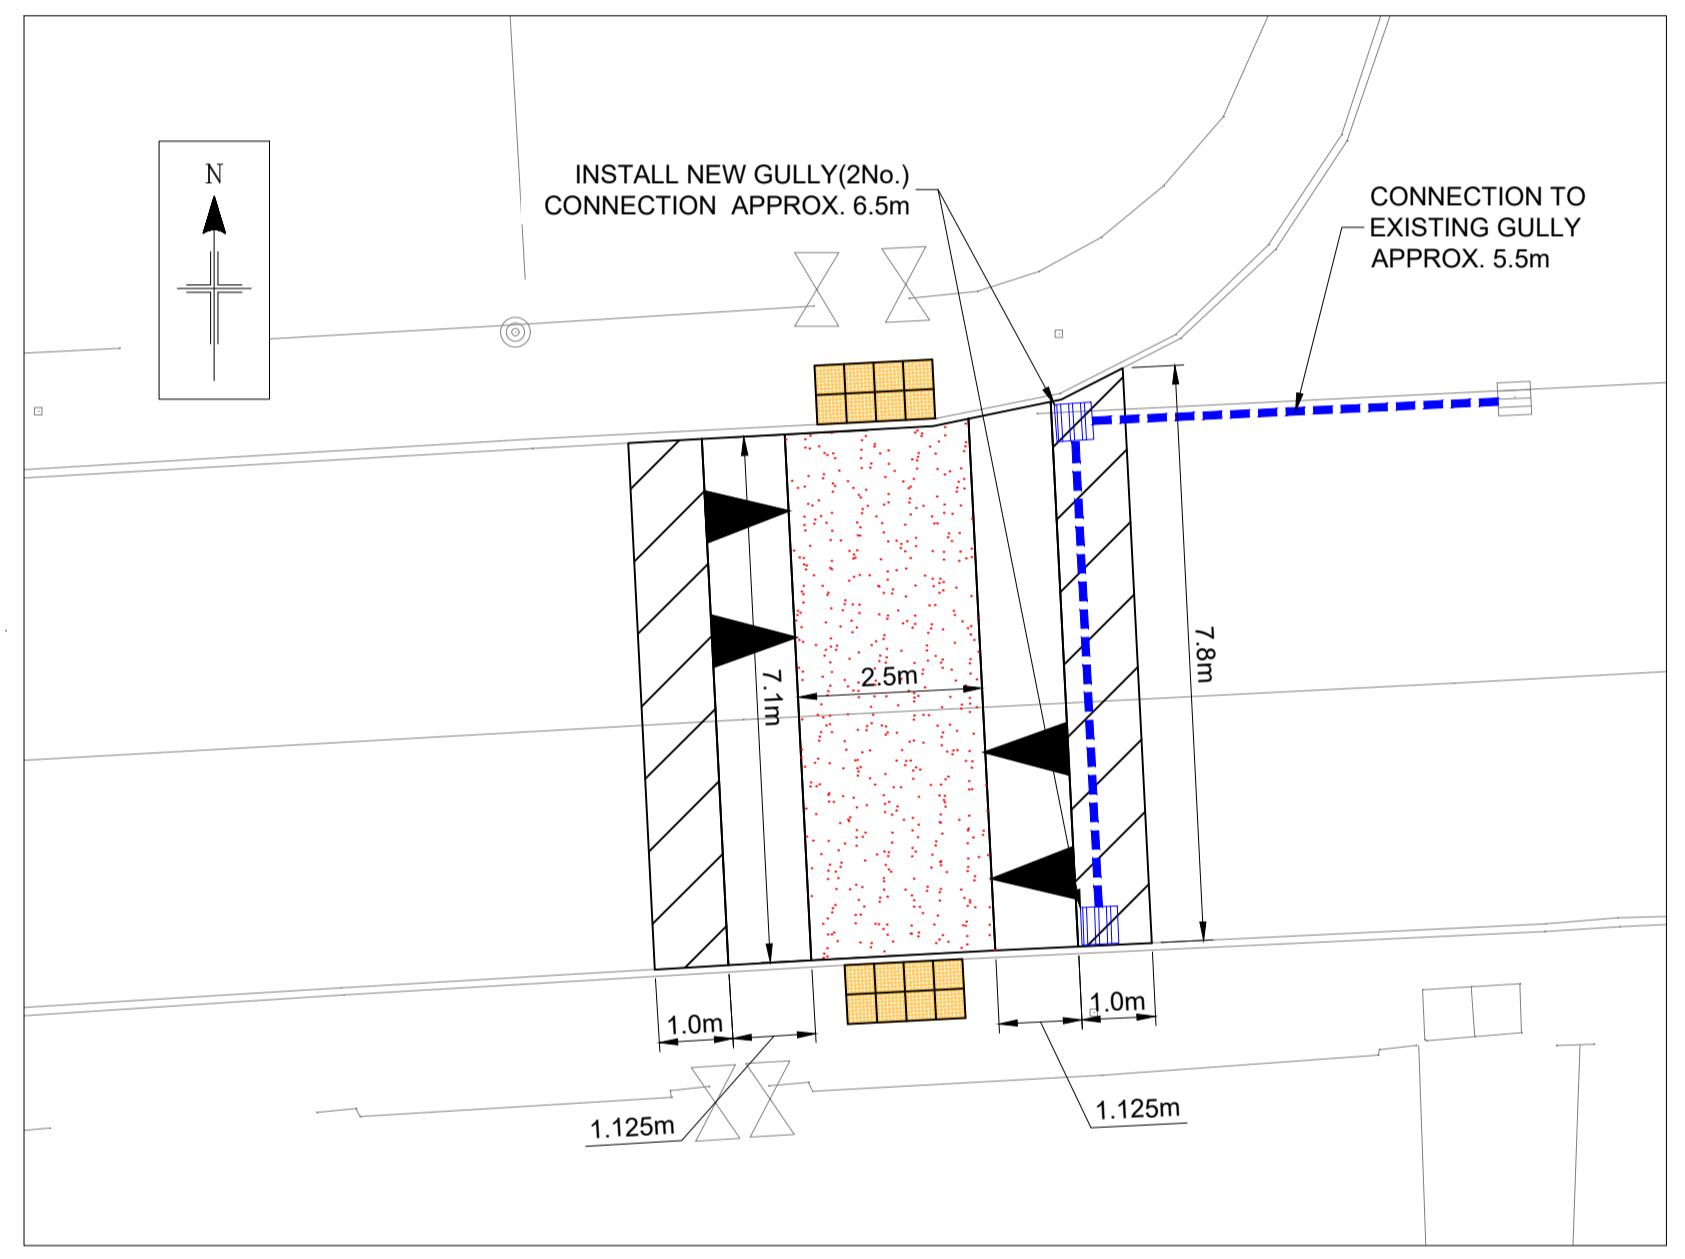


**DETAIL 03**  
SCALE 1:100

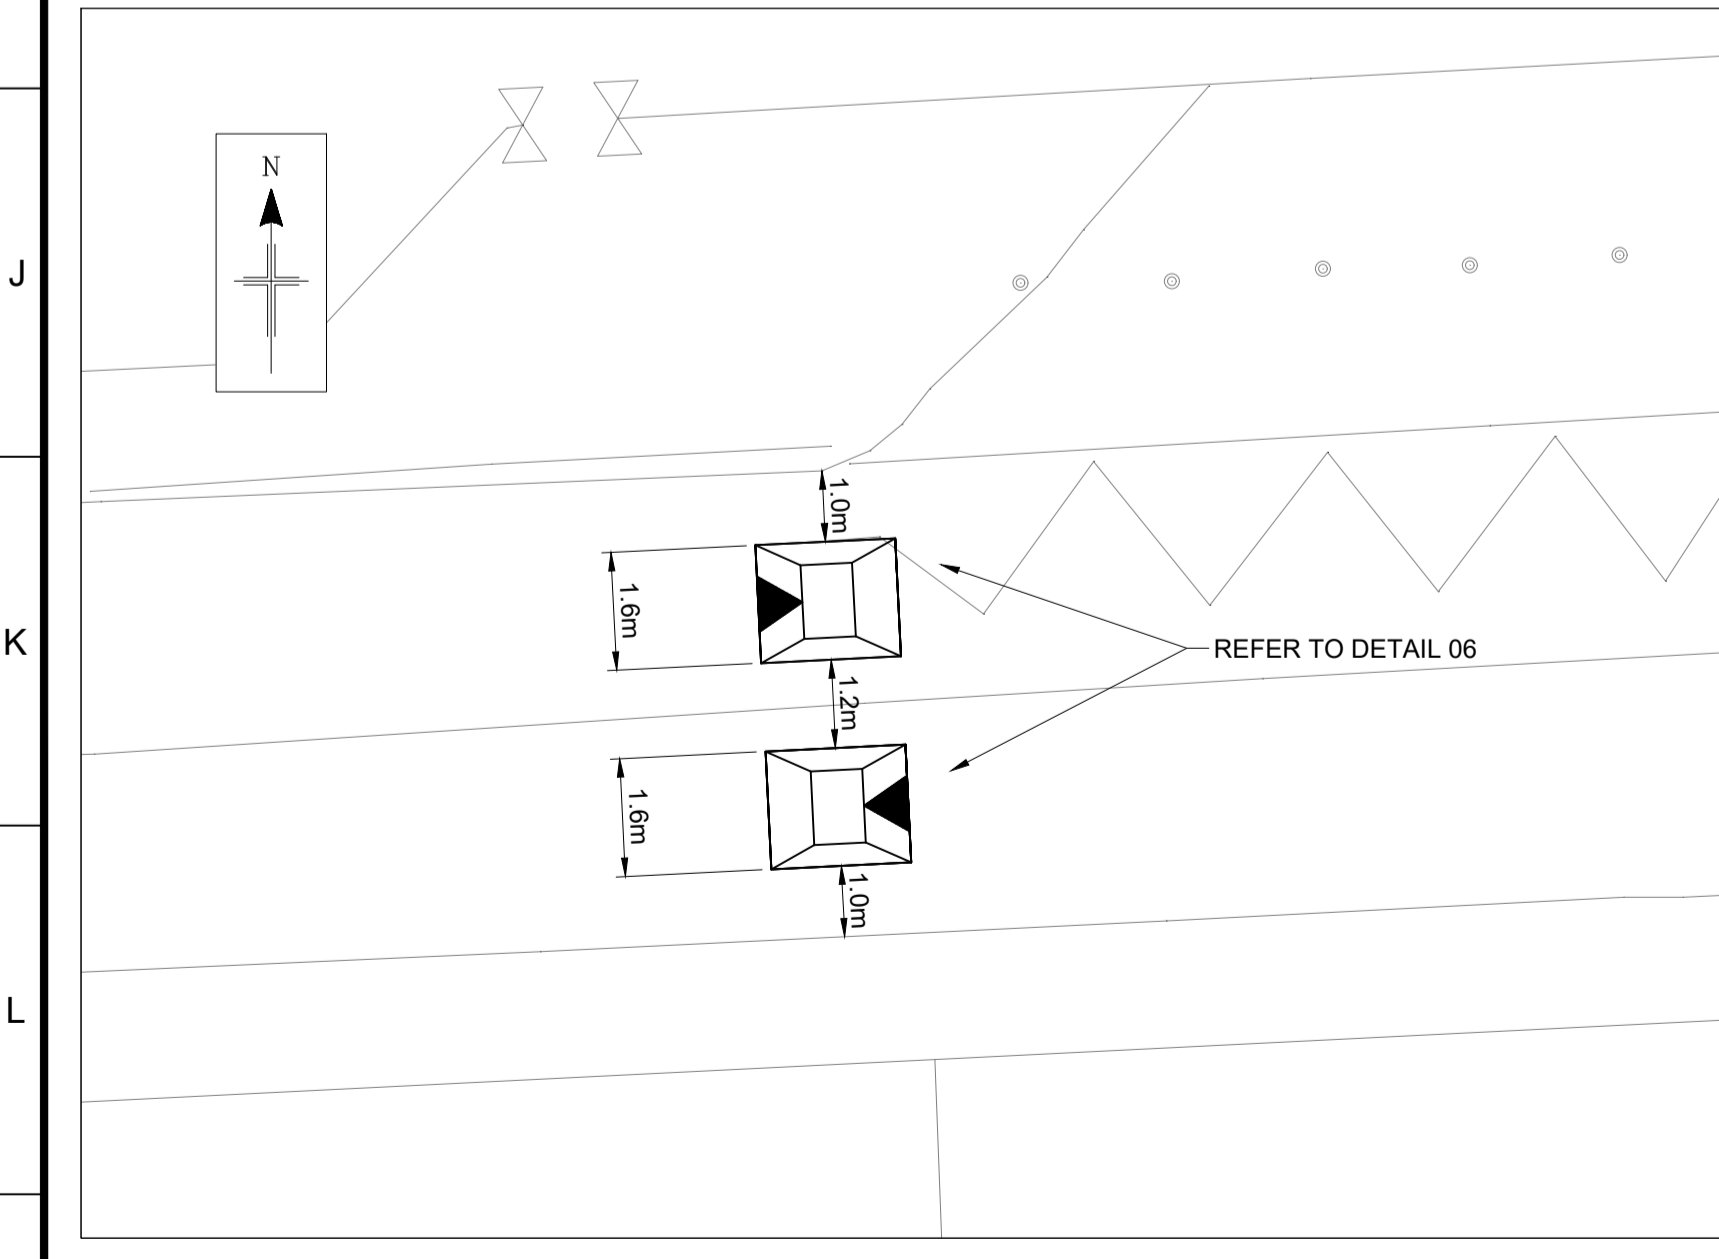

**DETAIL 04**  
SCALE 1:100

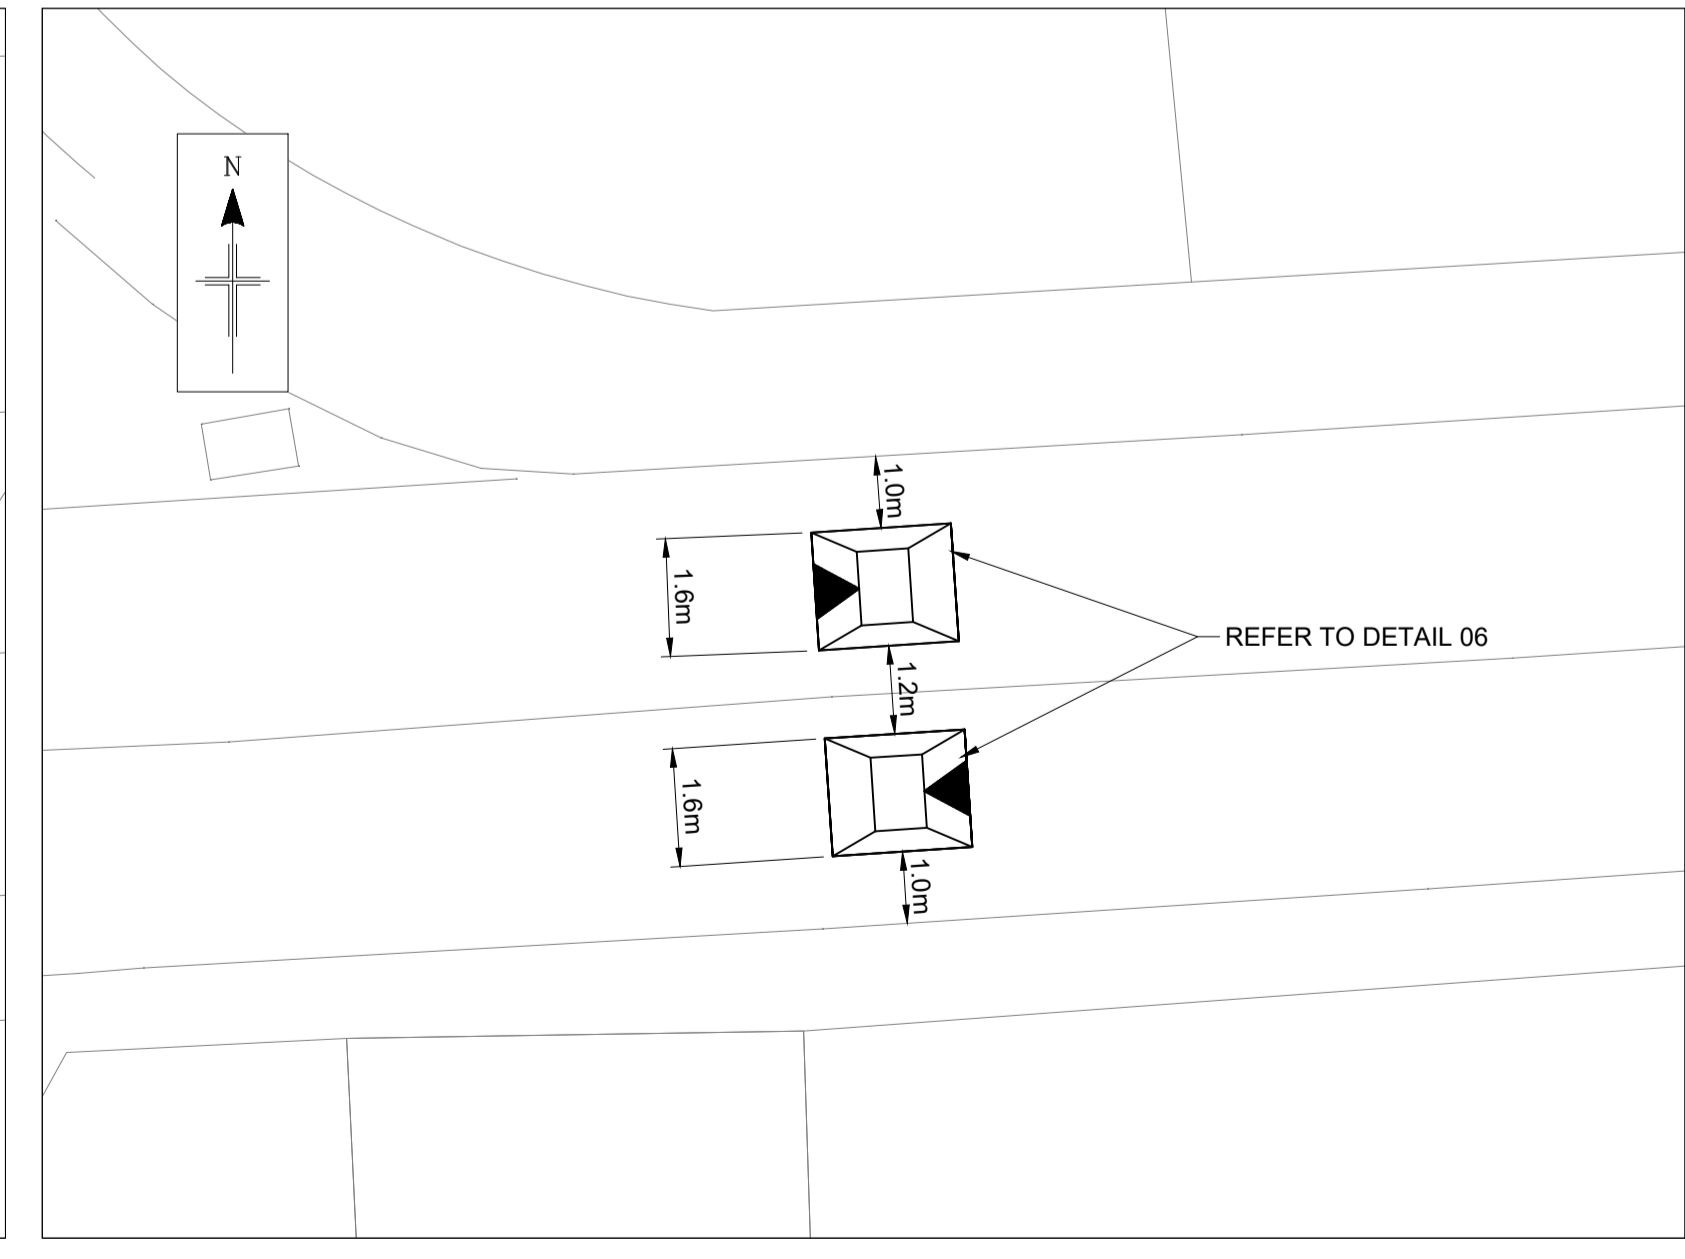

**DETAIL 05**  
SCALE 1:100

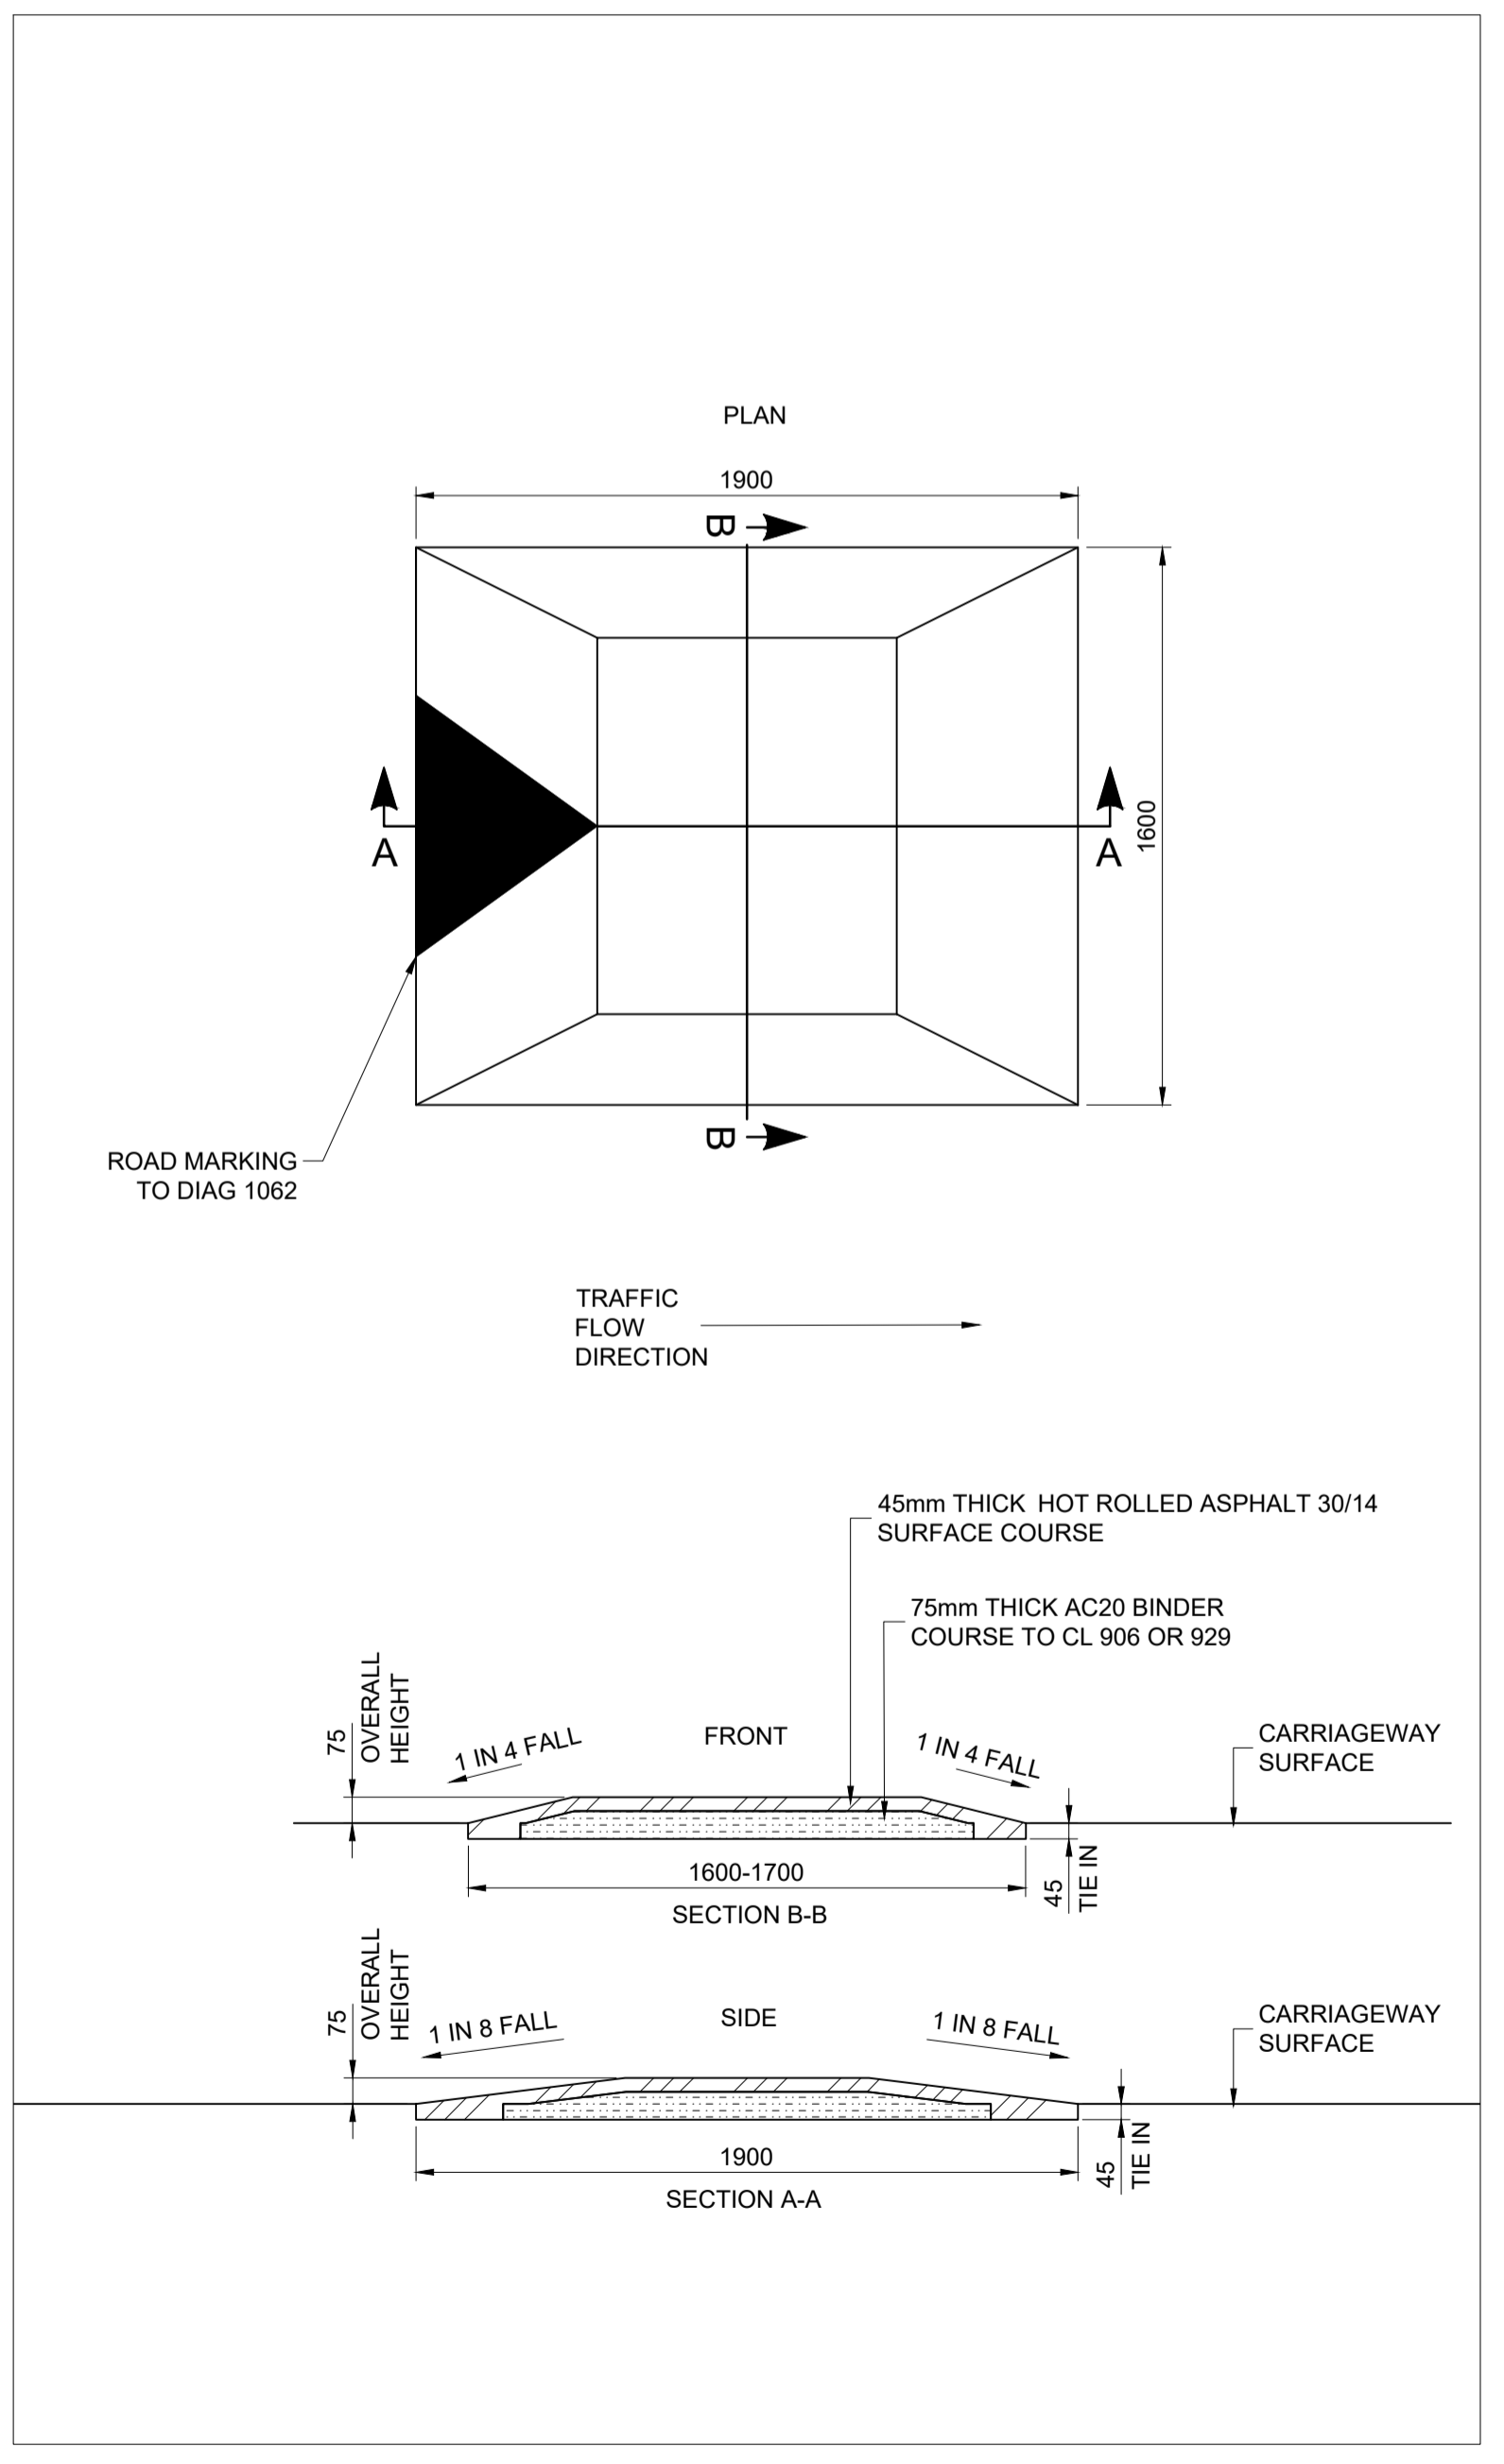

**DETAIL 06**  
SCALE 1:20

COPYRIGHT, DESIGNS and PATENTS ACT 1988:  
THIS DRAWING MAY NOT BE REPRODUCED, COPIED OR USED IN ANY WAY WITHOUT THE WRITTEN PERMISSION OF THE DIRECTOR OF DEVELOPMENT AND INFRASTRUCTURE.  
© THE HIGHLAND COUNCIL  
© CROWN COPYRIGHT AND DATABASE RIGHTS 2019 OS 100023369. YOU ARE GRANTED A NON-EXCLUSIVE, ROYALTY FREE, REVOCABLE LICENCE SOLELY TO VIEW THE LICENSED DATA FOR NON-COMMERCIAL PURPOSES FOR THE PERIOD WHICH THE HIGHLAND COUNCIL MAKES IT AVAILABLE. YOU ARE NOT PERMITTED TO COPY, SUB-LICENSE, DISTRIBUTE, SELL OR OTHERWISE MAKE AVAILABLE THE LICENSED DATA TO THIRD PARTIES IN ANY FORM. THIRD PARTY RIGHTS TO ENFORCE THE TERMS OF THIS LICENCE SHALL BE RESERVED TO THE OS.

DO NOT SCALE FROM DRAWING.  
ALL DIMENSIONS ARE IN mm UNLESS OTHERWISE STATED.

- NOTES**
1. LEGEND
- PROPOSED RAISED TABLE
  - PROPOSED BUILD OUT
  - AREA TO BE RESURFACED
  - PROPOSED TACTILE PAVING 400x400mm (BUFF)
  - EXISTING FRONT FACE OF KERB
  - HB2 - HALF BATTERED KERB

**CONSULTATION ISSUE**

REV	REVISION DETAILS	DRAWN BY	CHECK BY	DATE
02	GULLY REPOSITIONED, MARKINGS ADDED AND HUMP REMOVED	CF	BS	01/04/21
01	CONSULTATION ISSUE	CF	BS	26/02/21



PROJECT DESIGN UNIT  
COUNCIL BUILDINGS  
HIGH STREET  
DINGWALL IV15 9QN

PHONE: 01349 868800  
E-MAIL: PDU.DT2@highland.gov.uk

PROJECT  
**CYCLING, WALKING AND SAFER STREETS AT NOSS PRIMARY SCHOOL**

TITLE  
**TRAFFIC CALMING WILLOWBANK**

SCALE	ORIGINAL SIZE
AS SHOWN	A1 (594 x 841)

DRAWN	CF	DATE	03/09/20
CHECKED	BS	DATE	26/02/21

PROJECT No.	<b>YEHCS3021</b>	
DRAWING No.	<b>103</b>	REVISION <b>02</b>