


A3



Nos 51 & 55 Loch Street

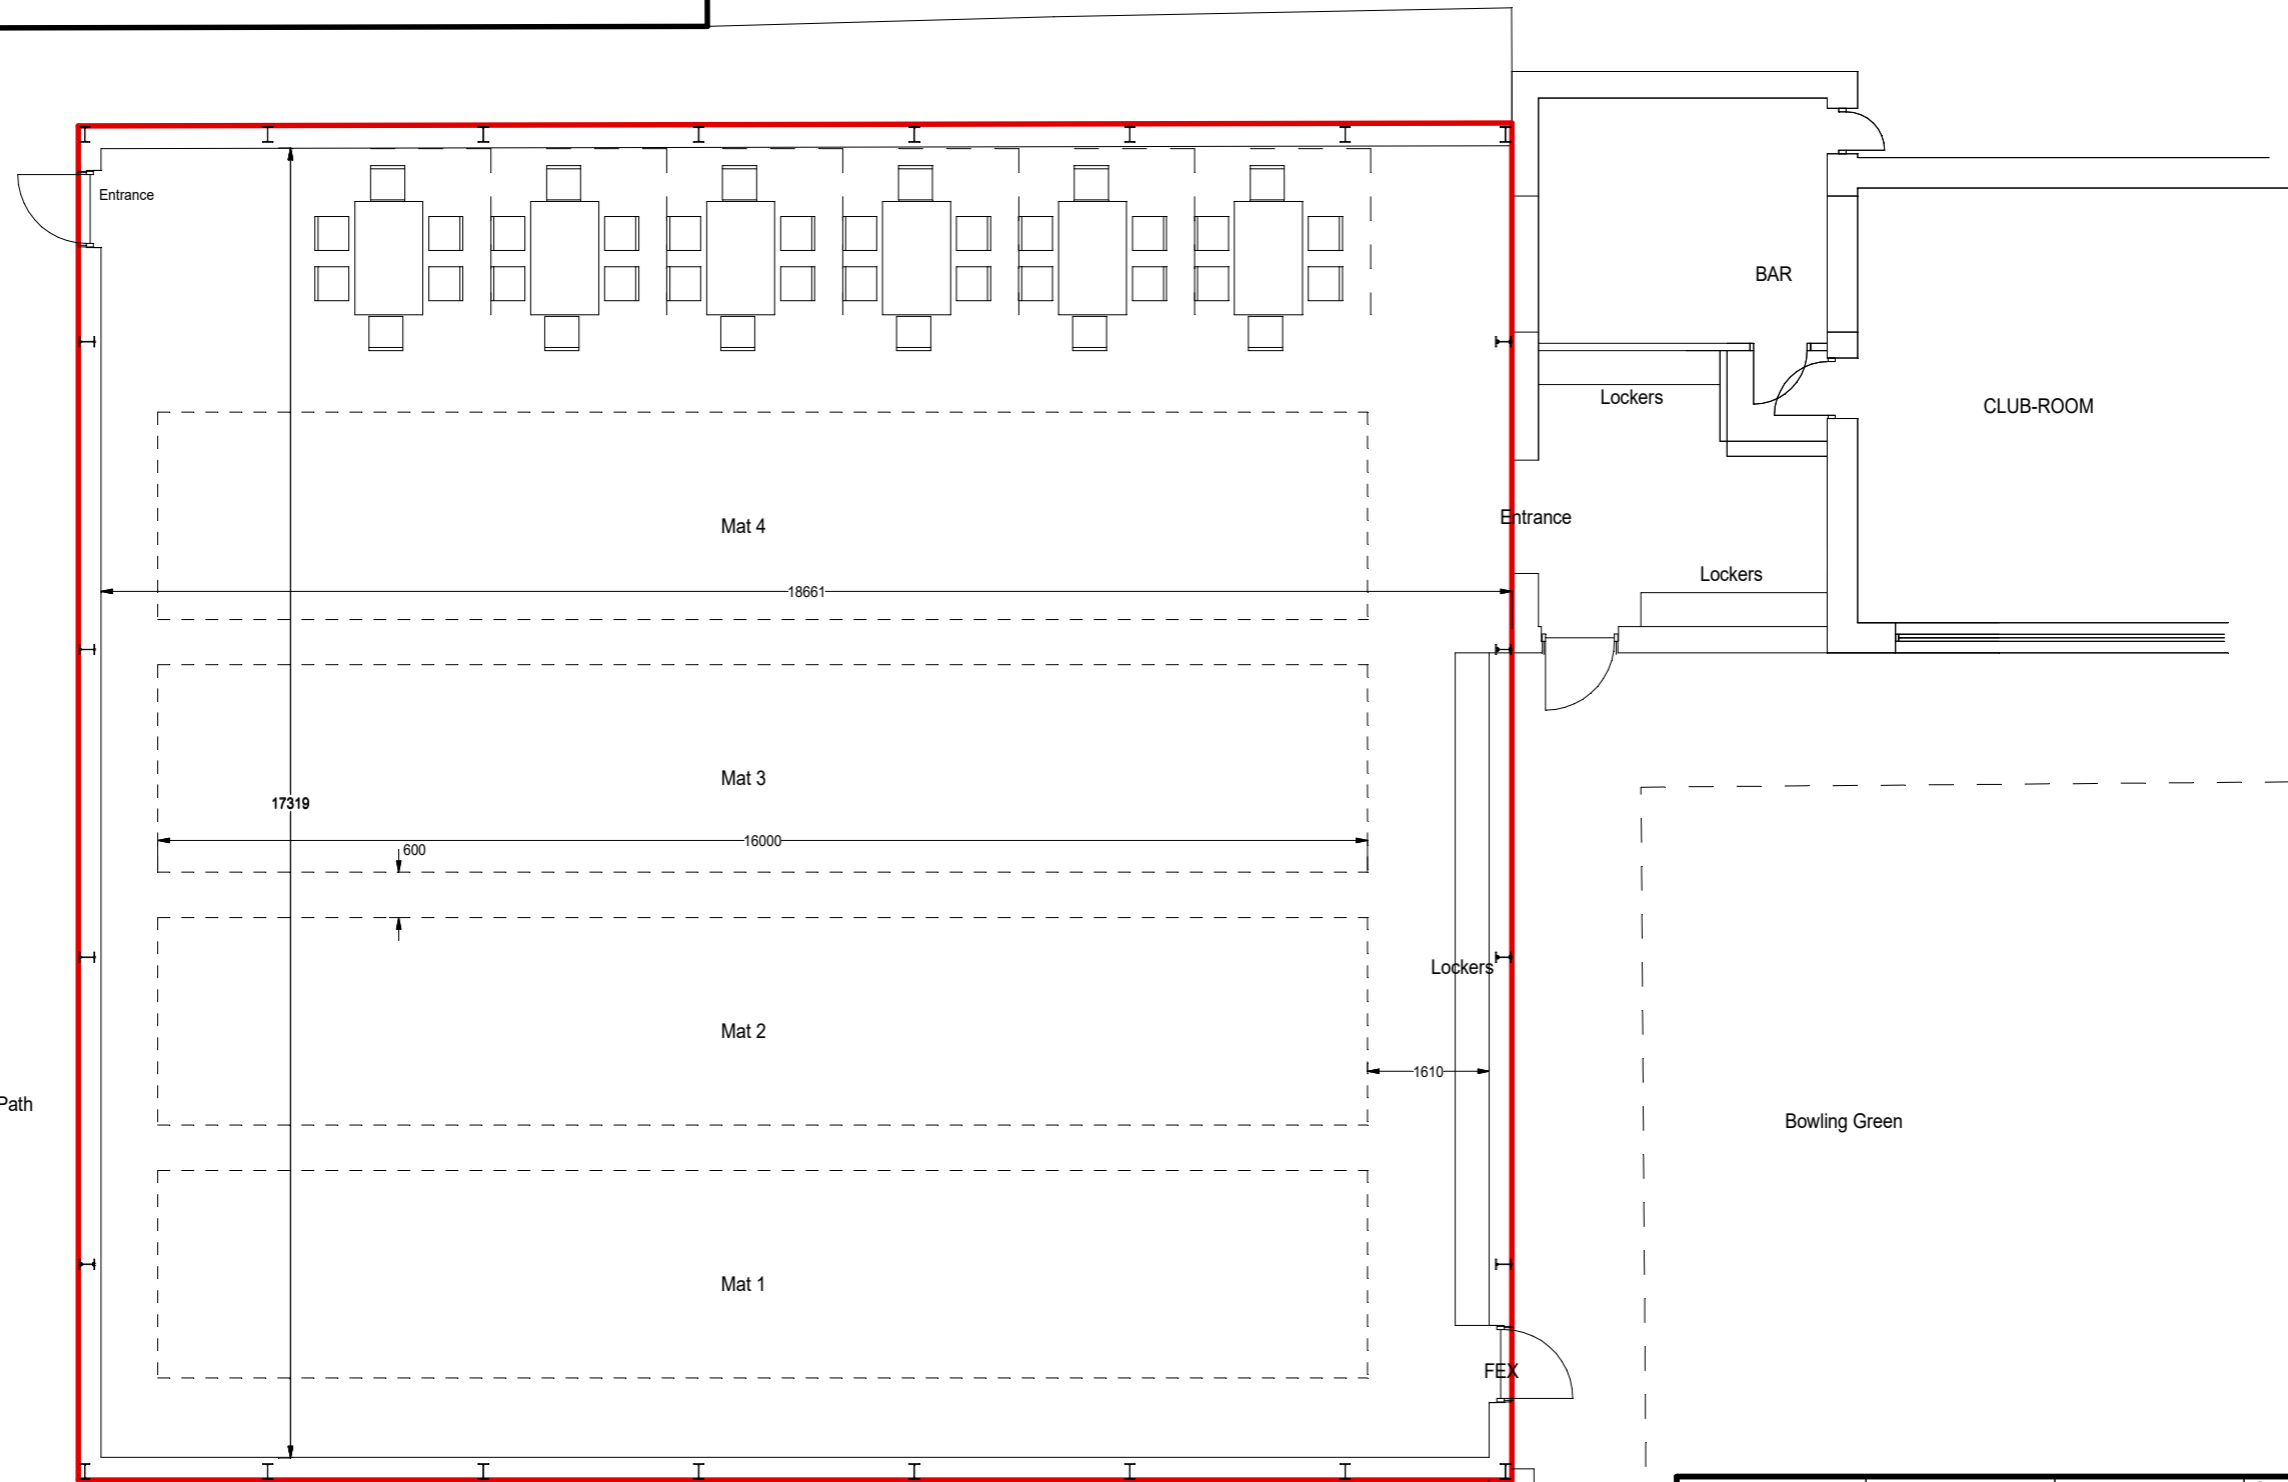

59-63 Loch Street

65 Loch Street

DRAWN	DRS	DATE	March 2019	SCALE	1/100	© THIS DRWG. IS THE COPYRIGHT OF D Sutherland BSc(Hons), MSc, MCIAT, MCIQB, MRICS
ST Fergus Bowling Club Northcote Street, Wick						
TITLE Proposed Floor Plan						
REV.	/					DRW.NO.
DATE	/					STFERG/3

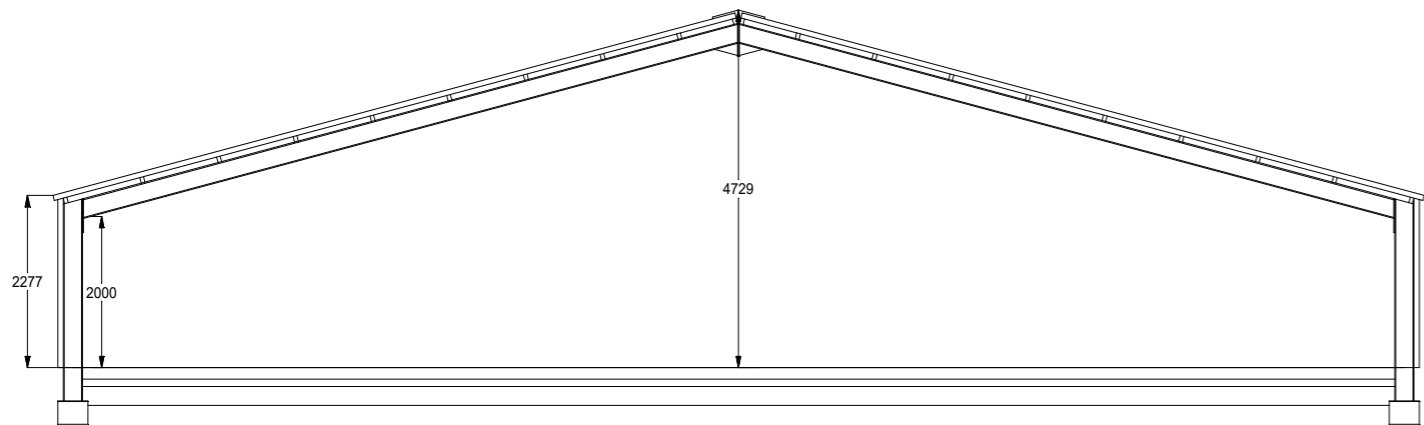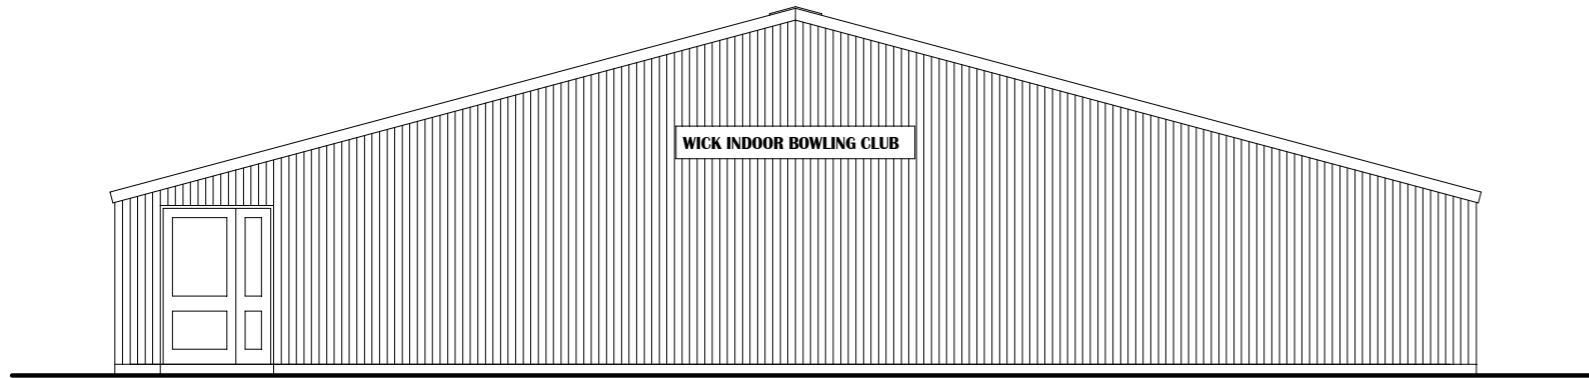

DRAWN DRS	DATE March 2019	SCALE 1/100	© THIS DRWG. IS THE COPYRIGHT OF D Sutherland BSc(Hons), MSc, MCIAT, MCIQB, MRICS
ST Fergus Bowling Club Northcote Street, Wick			
TITLE Proposed Elevations/Section			
REV. /		DRW.NO.	STFERG/4
DATE /			