






LOCATION PLAN  
SCALE 1:50,000

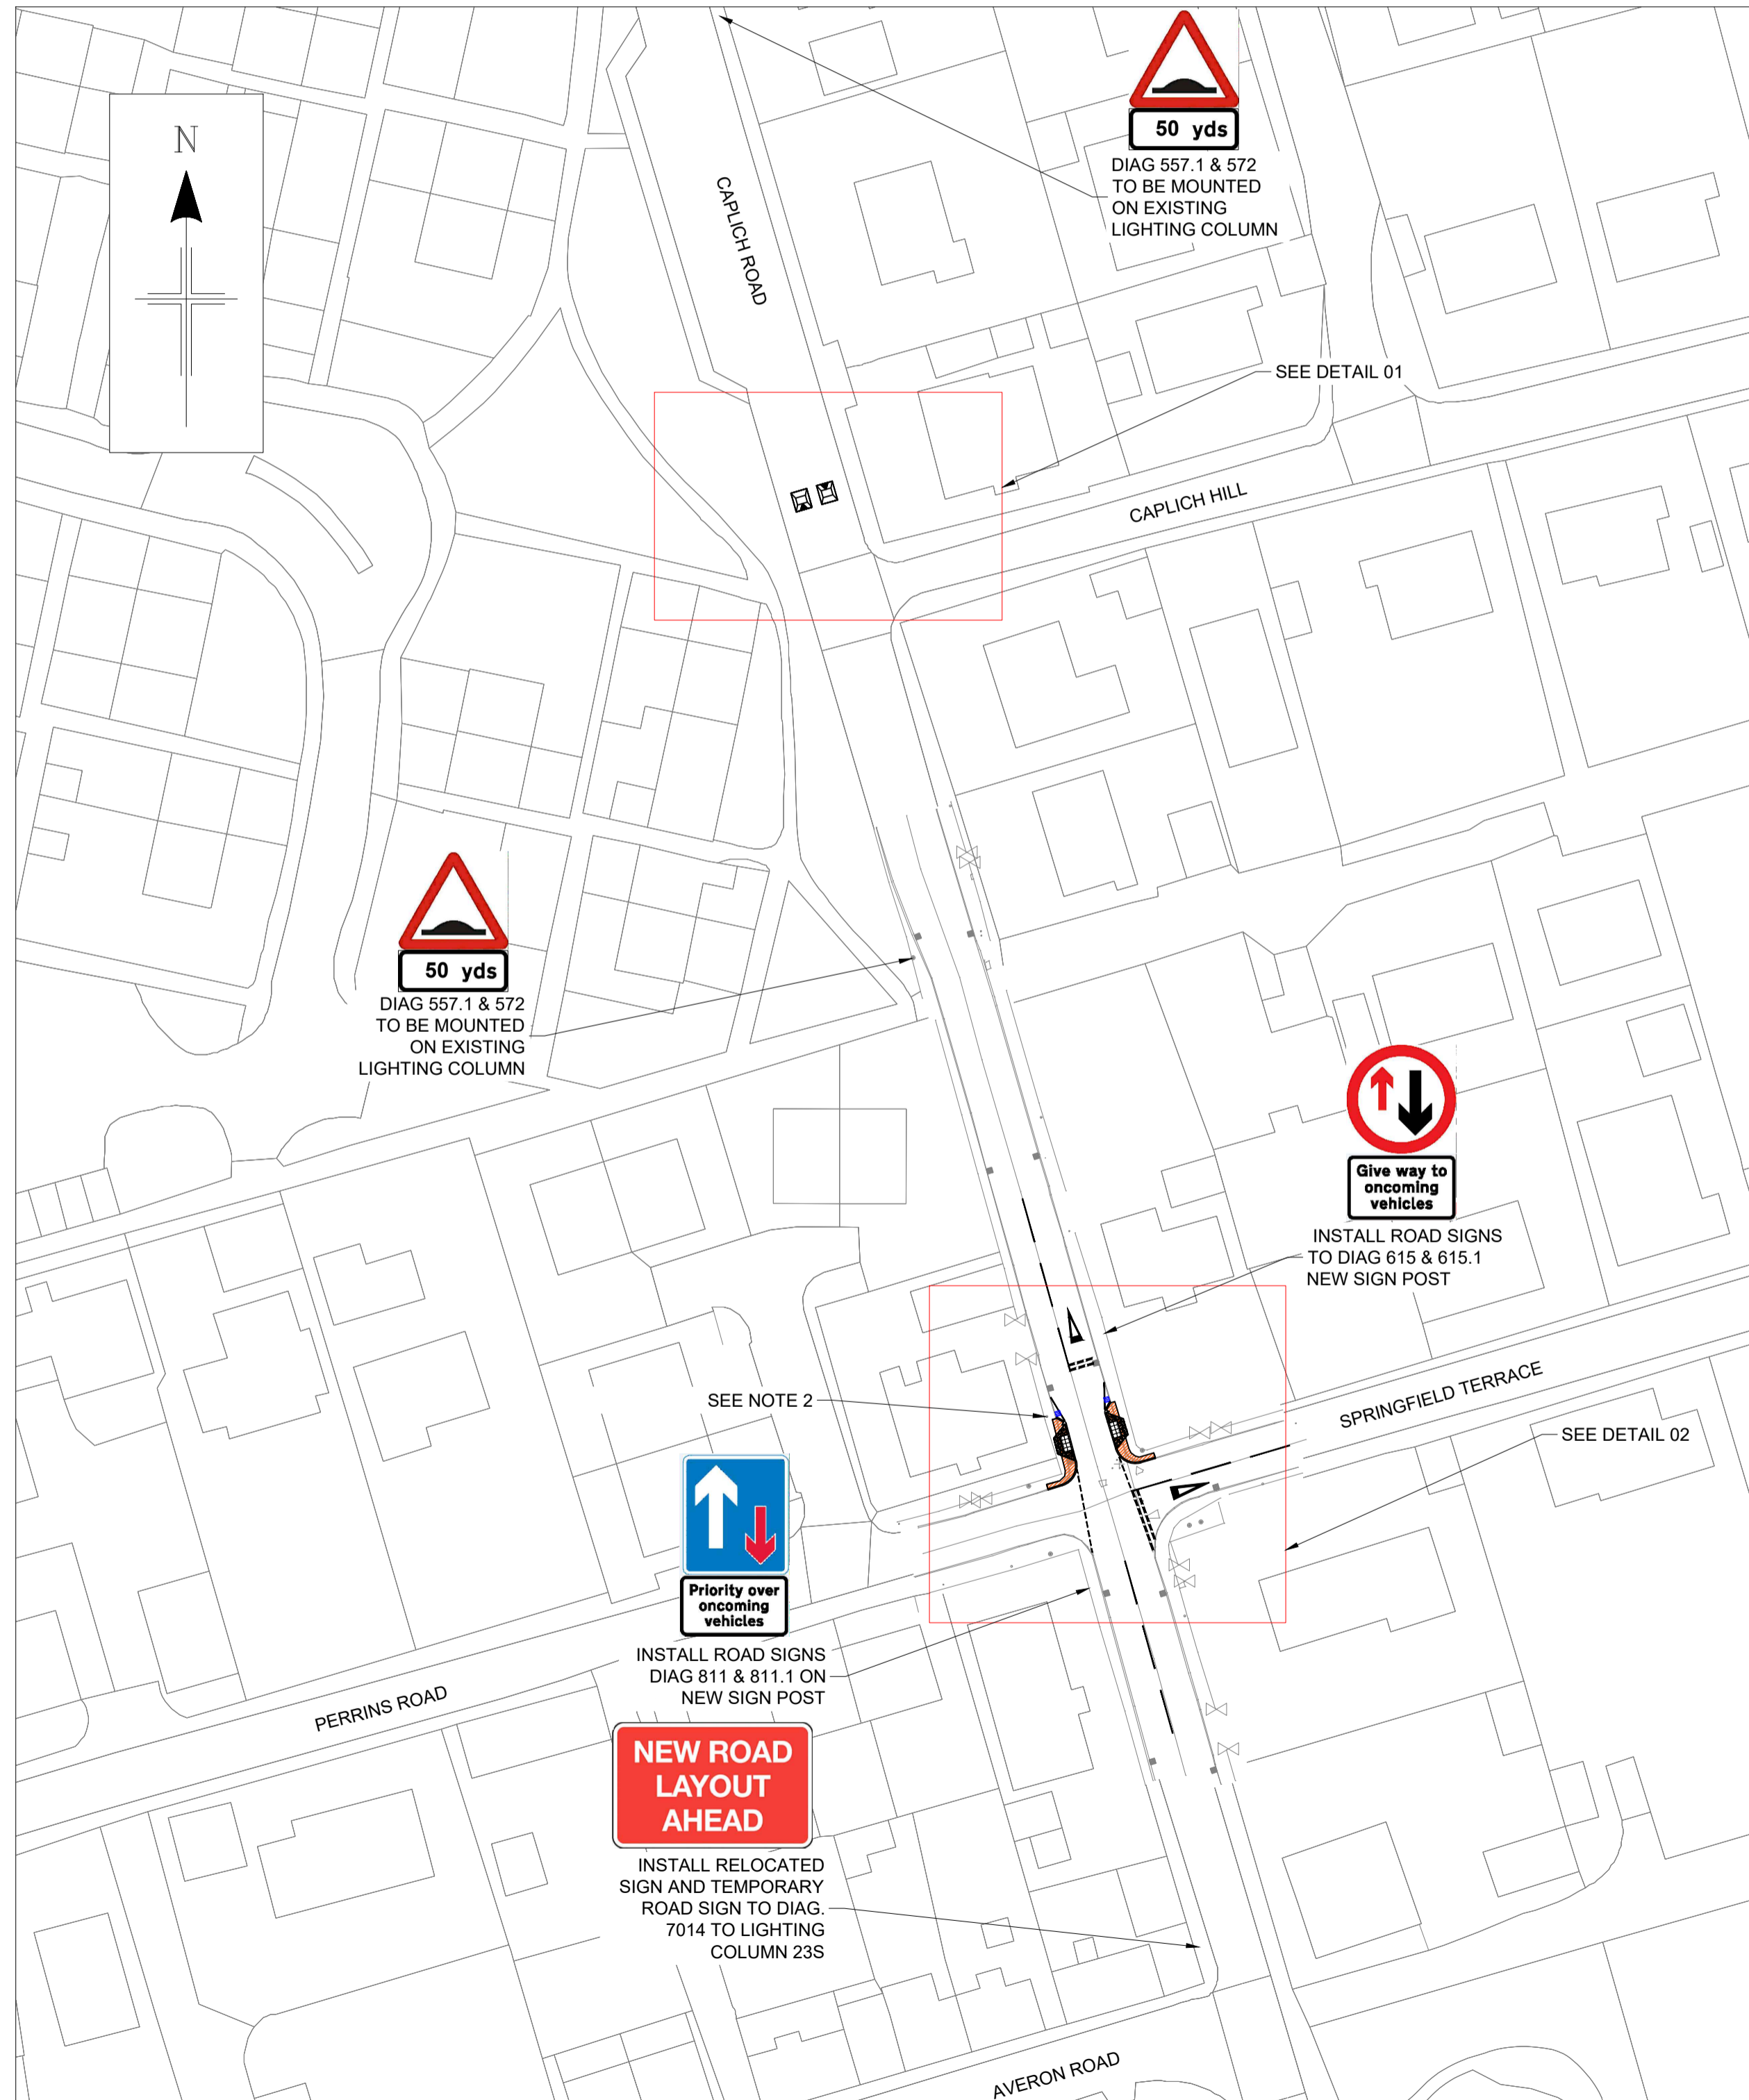

GENERAL LAYOUT  
SCALE 1:500

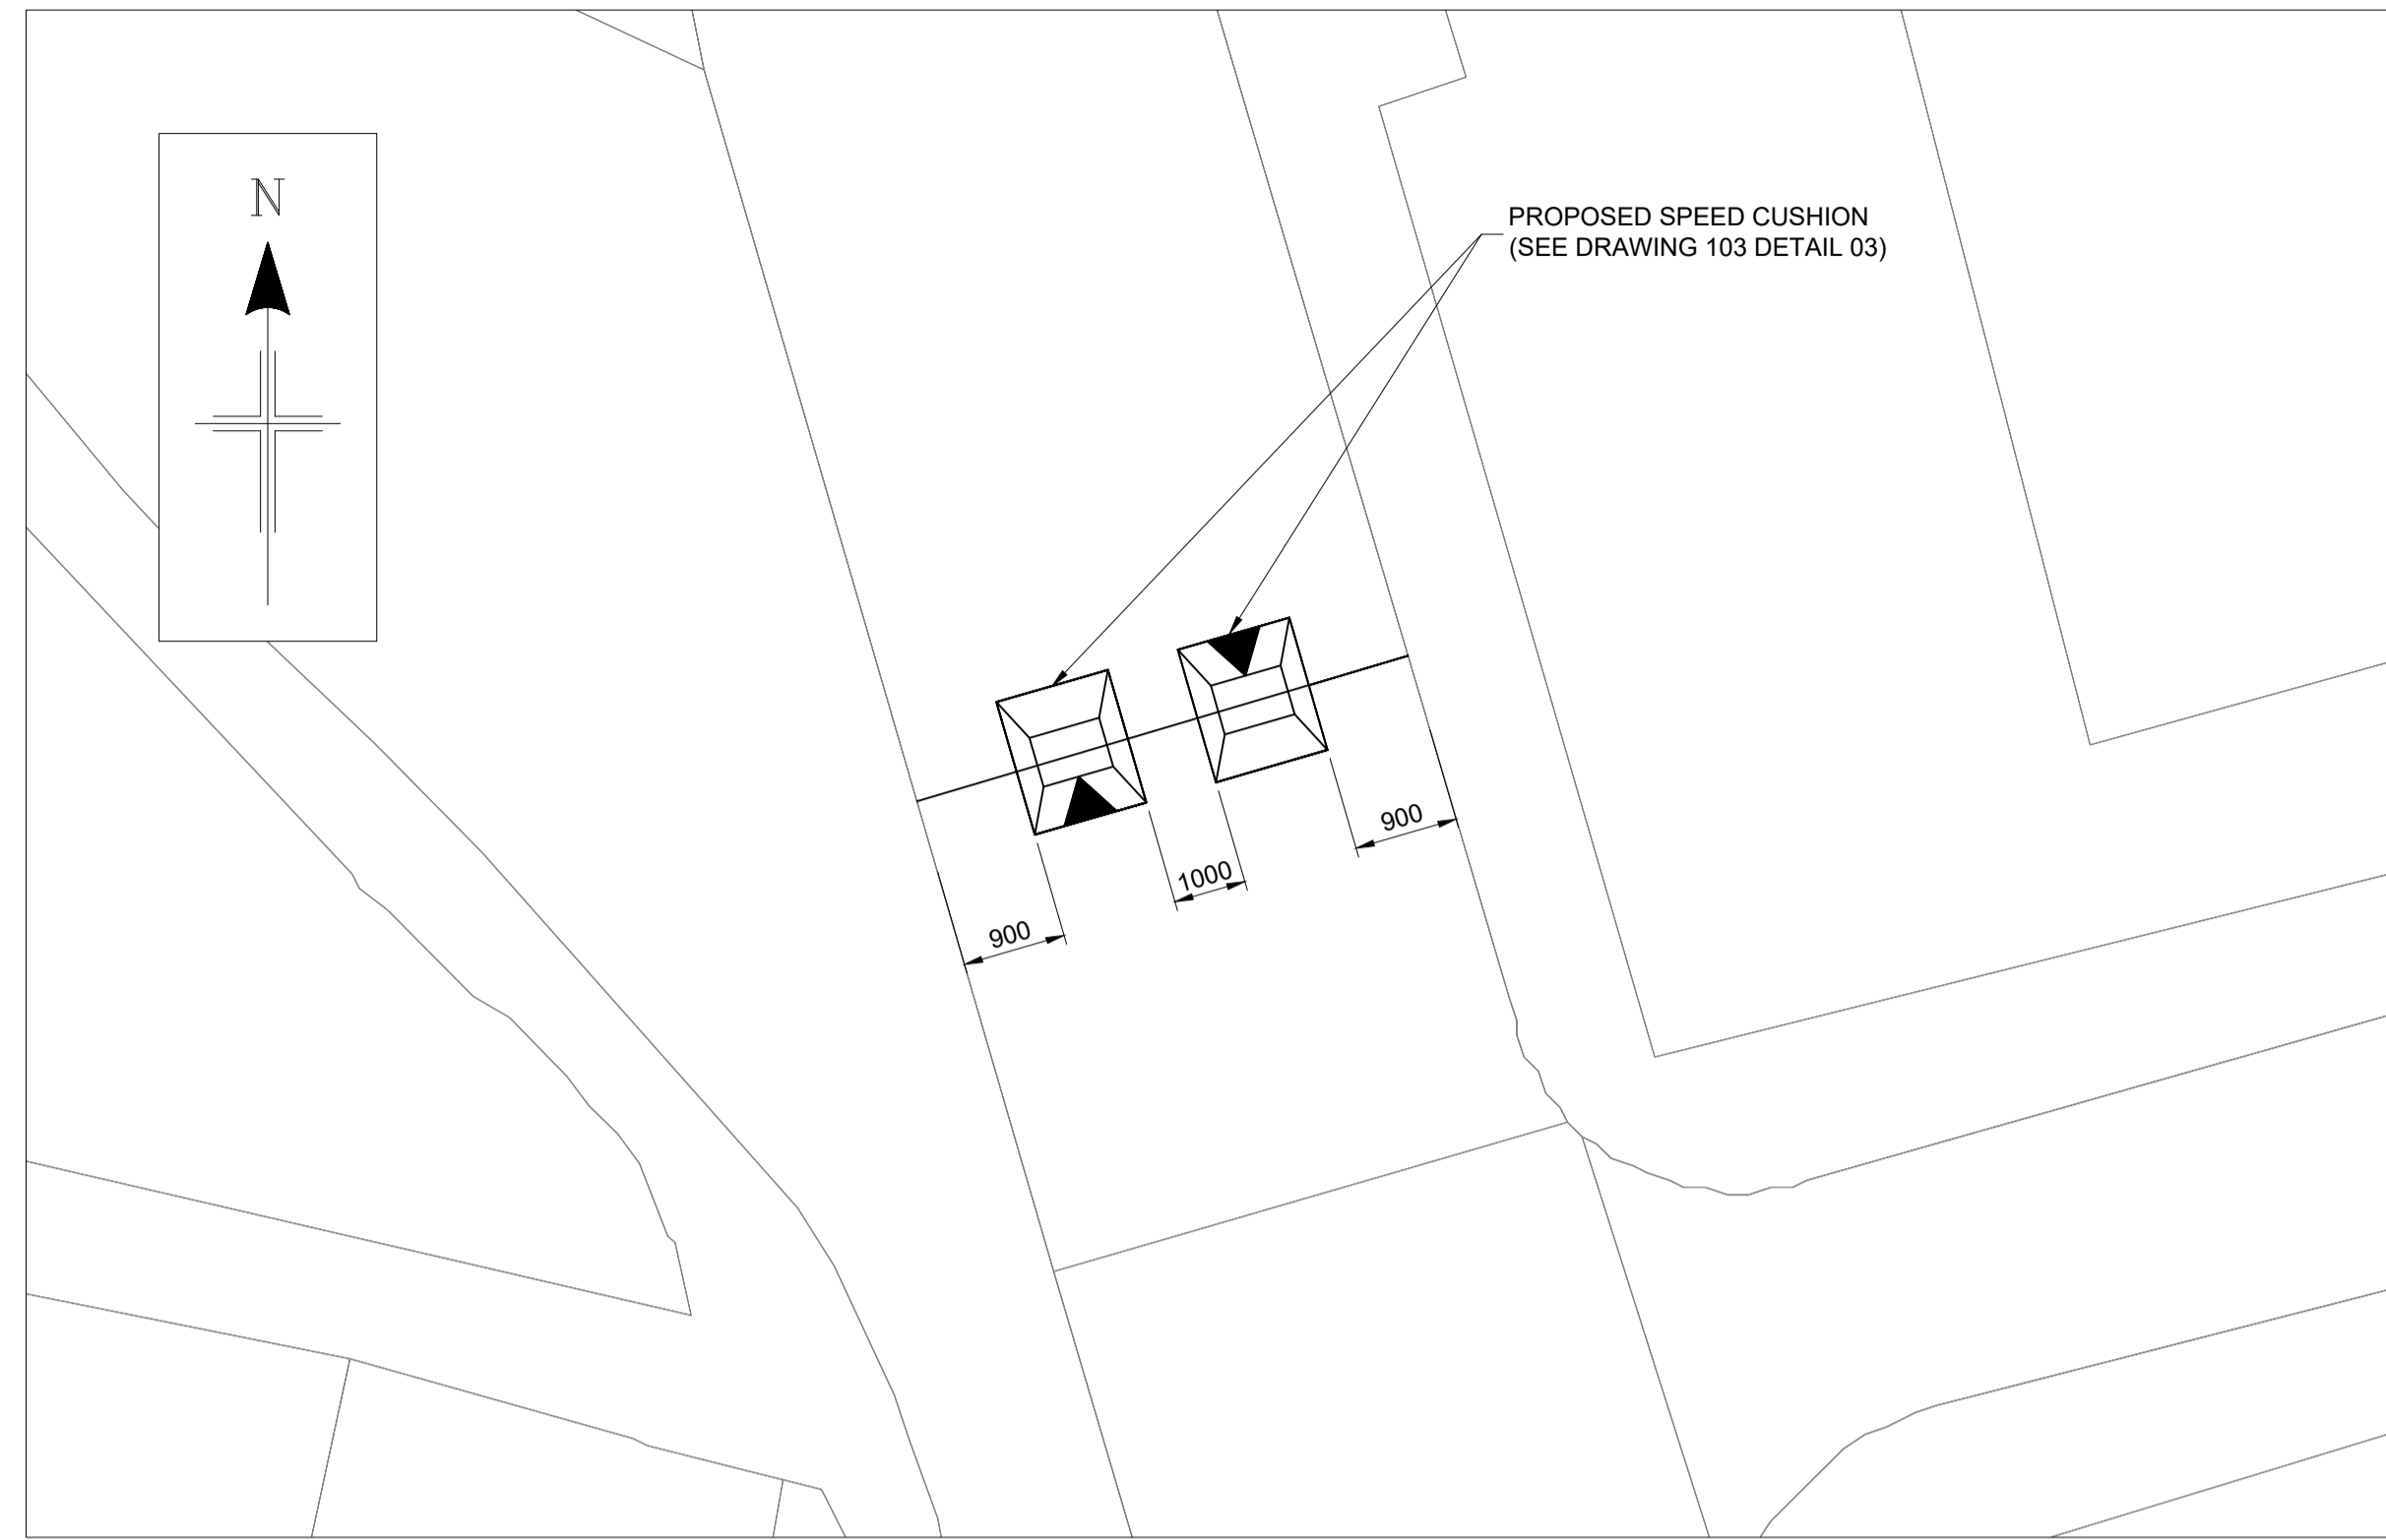

DETAIL 01  
SCALE 1:100

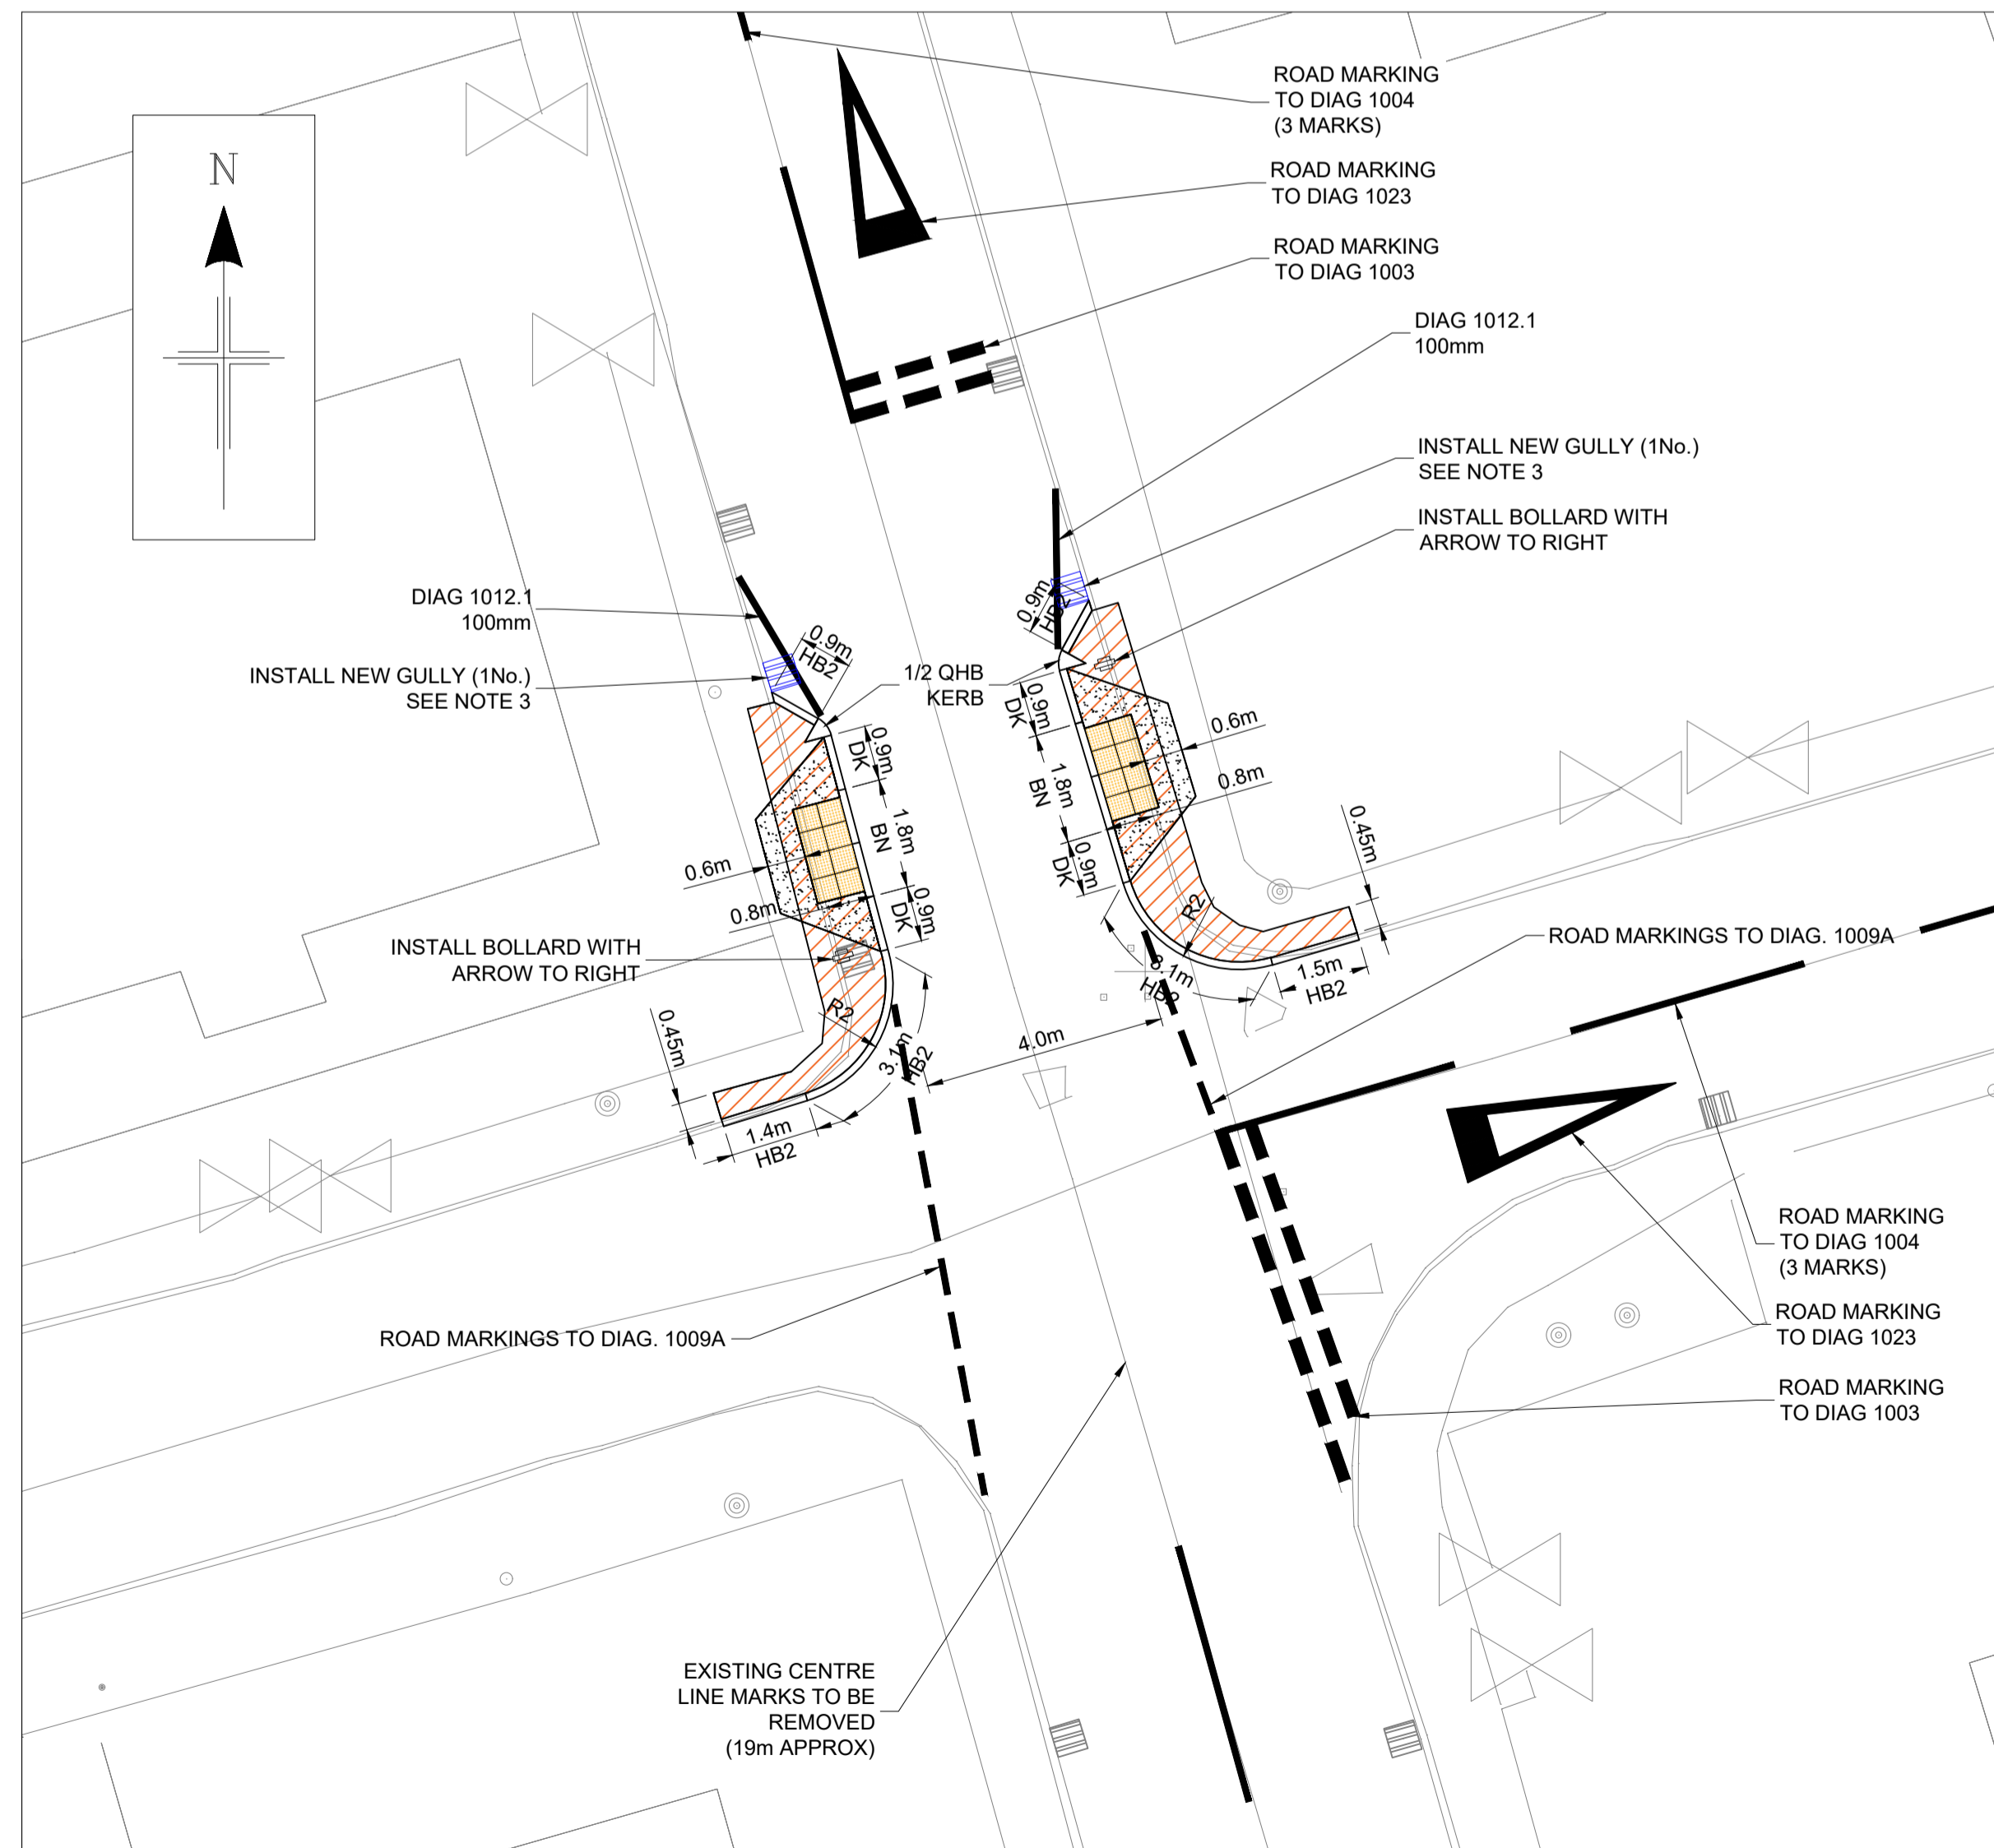

DETAIL 02  
SCALE 1:100

COPYRIGHT, DESIGNS and PATENTS ACT 1988:  
THIS DRAWING MAY NOT BE REPRODUCED, COPIED OR USED IN ANY WAY WITHOUT THE WRITTEN PERMISSION OF THE DIRECTOR OF DEVELOPMENT AND INFRASTRUCTURE.  
© THE HIGHLAND COUNCIL  
© CROWN COPYRIGHT AND DATABASE RIGHTS 2019 OS 100023369. YOU ARE GRANTED A NON-EXCLUSIVE, ROYALTY FREE, REVOCABLE LICENCE SOLELY TO VIEW THE LICENSED DATA FOR NON-COMMERCIAL PURPOSES FOR THE PERIOD WHICH THE HIGHLAND COUNCIL MAKES IT AVAILABLE. YOU ARE NOT PERMITTED TO COPY, SUB-LICENSE, DISTRIBUTE, SELL OR OTHERWISE MAKE AVAILABLE THE LICENSED DATA TO THIRD PARTIES IN ANY FORM. THIRD PARTY RIGHTS TO ENFORCE THE TERMS OF THIS LICENCE SHALL BE RESERVED TO THE OS.

DO NOT SCALE FROM DRAWING.  
ALL DIMENSIONS ARE IN mm UNLESS OTHERWISE STATED.

- NOTES**
- LEGEND
    - FOOTPATH TO BE EXTENDED
    - FOOTPATH TO BE GRADED
    - PROPOSED TACTILE PAVING 400x400mm (BUFF)
    - QHB - QUADRANT KERB
    - HB2 - HALF BATTER KERB
    - BN - BULL NOSE KERB
    - DK - DROPPER KERB
  - PEDESTRIAN WARNING SIGN RELOCATED TO EXISTING LIGHTING COLUMN 23S AS SHOWN.
  - PROPOSED GULLY TO TIE INTO EXISTING CARRIER PIPE.

REV	REVISION DETAILS	CF	BS	10/09/21
01	CONSULTATION ISSUE	CF	BS	10/09/21
		DRAWN BY	CHECK BY	DATE

**The Highland Council**  
**Comhairle na Gàidhealtachd**  
**INFRASTRUCTURE & ENVIRONMENT**

PROJECT DESIGN UNIT  
COUNCIL BUILDINGS  
HIGH STREET  
DINGWALL IV15 9QN

PHONE: 01349 868800  
E-MAIL: PDU.DT2@highland.gov.uk

PROJECT  
**CYCLING, WALKING AND SAFER STREETS AT BRIDGEND PRIMARY SCHOOL**

TITLE  
**CONSTRUCTION OF PINCH POINT & CUSHIONS**

SCALE	ORIGINAL SIZE
AS SHOWN	A1 (594 x 841)
DRAWN	DATE
CF	06/08/21
CHECKED	DATE
BS	10/09/21

PROJECT No.	<b>YCHMS3048</b>
DRAWING No.	<b>201</b>
REVISION	<b>01</b>

T:\001\_Design Team 2\003\_Small\_Schemes\_Projects\HAS3001 Safer Routes To School\2021 - 2022 Schemes\Bridgend Primary - YCHMS3048\2 DRAWINGS\CAD\Live\BRIDGEND\_LIVE\_01.dwg 10/09/2021 User:1295