




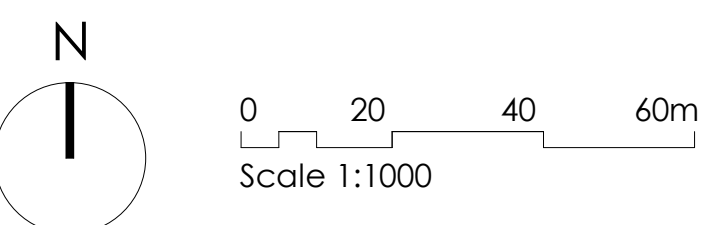

- EXISTING CULODEN ACADEMY SITE
- NEWLY AQUIRED LAND
- COMBINED SEWER
- NEW ROAD APPROVED ROAD JUNCTION UNDER CONSTRUCTION
- CULODEN BATTLEFIELD



Figured dimensions only are to be taken from this drawing.
All dimensions are to be checked on site before any work is put in hand.
IF IN DOUBT ASK.

CDM:
Hazard Elimination & Risk Reduction has been undertaken and
recorded where appropriate, in accordance with the requirements
of 'The Construction (Design and Management) Regulations 2015'
and the associated 'Industry Guidance for Designers'

Rev	Description	Date
 COLIN ARMSTRONG ARCHITECTS Lyle House, Fairways Business Park, Inverness IV2 6AA T : 01463 712 288 W : www.colinarmstrong.com		
		
Client The Highland Council		
Project Culloden Academy Barn Church Road		
Project No.		CAL19010
CAL19010C-C0017-XX-XX-DR-A-900001		
Revision		
As Existing		
Status S4		
Date Created 07/20/21		Drawn by RG
Scale As indicated		Sheet @ A1

From file: X:\Documents\0259 - Culloden Academy Phase 1.02 - WORK IN PROGRESS\2.1 BIM Models\CAL19010C-C0017-XX-XX-DR-A-900001 - MASTER.BIM MODEL.rvt
Printed on: 09/12/2021 13:25:59