


DETAIL 01
SCALE 1:10

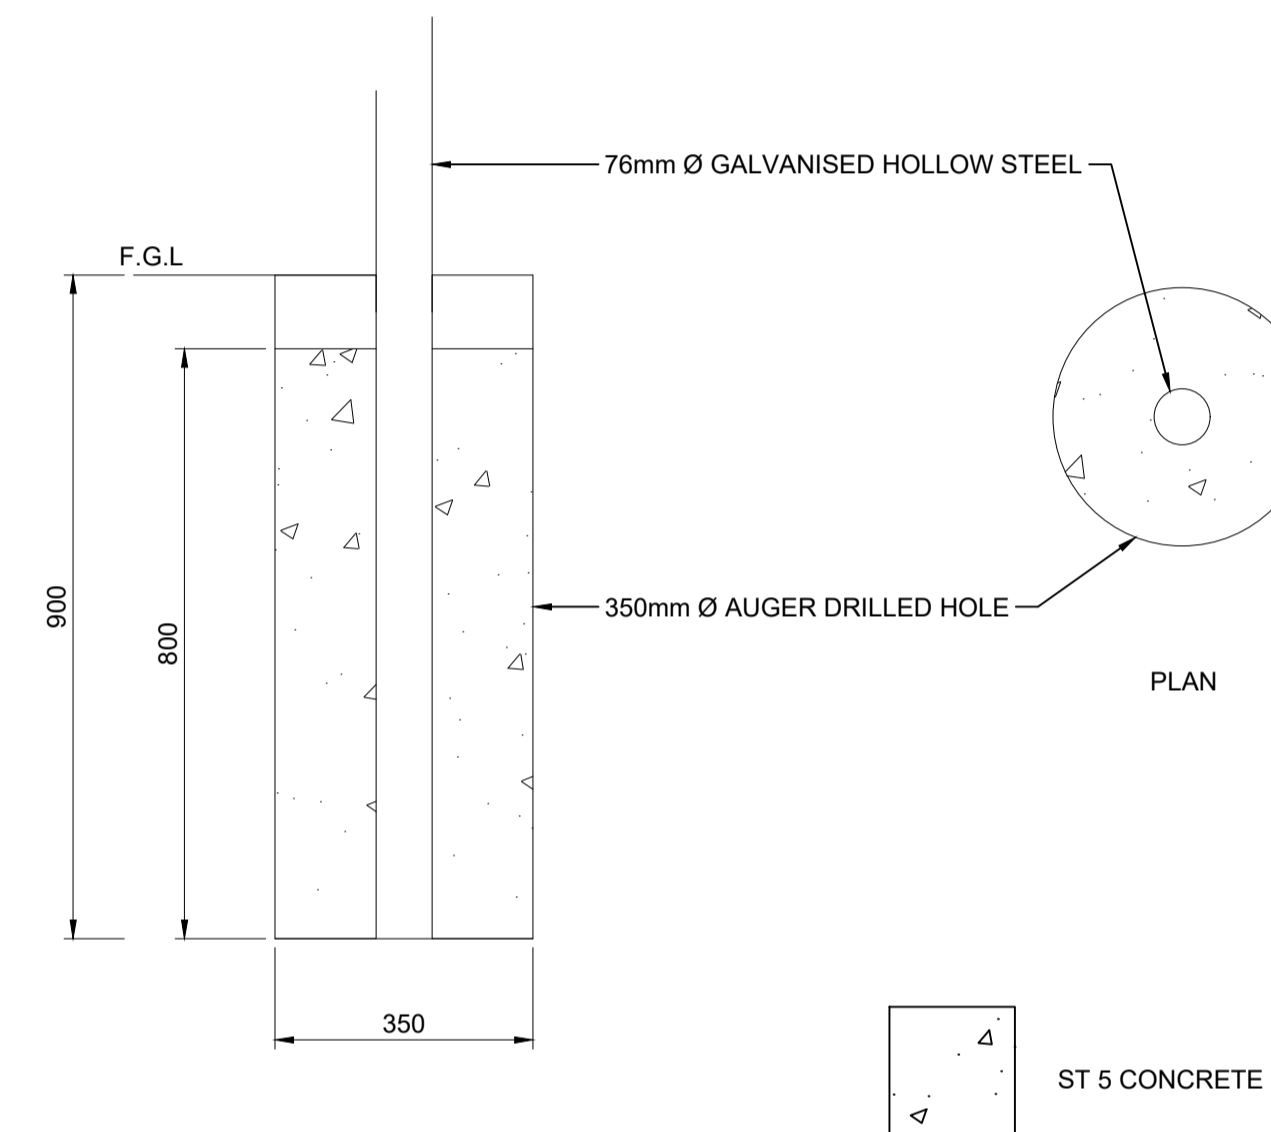

DETAIL 02
SCALE 1:10

COPYRIGHT, DESIGNS and PATENTS ACT 1988:
THIS DRAWING MAY NOT BE REPRODUCED, COPIED OR USED IN ANY WAY WITHOUT THE WRITTEN PERMISSION OF THE DIRECTOR OF DEVELOPMENT AND INFRASTRUCTURE.
© THE HIGHLAND COUNCIL
© CROWN COPYRIGHT AND DATABASE RIGHTS 2019 OS 100023369. YOU ARE GRANTED A NON-EXCLUSIVE, ROYALTY FREE, REVOCABLE LICENCE SOLELY TO VIEW THE LICENSED DATA FOR NON-COMMERCIAL PURPOSES FOR THE PERIOD WHICH THE HIGHLAND COUNCIL MAKES IT AVAILABLE. YOU ARE NOT PERMITTED TO COPY, SUB-LICENSE, DISTRIBUTE, SELL OR OTHERWISE MAKE AVAILABLE THE LICENSED DATA TO THIRD PARTIES IN ANY FORM. THIRD PARTY RIGHTS TO ENFORCE THE TERMS OF THIS LICENCE SHALL BE RESERVED TO THE OS.

DO NOT SCALE FROM DRAWING.
ALL DIMENSIONS ARE IN mm UNLESS OTHERWISE STATED.

NOTES
1. LEGEND:
BN - BULLNOSE KERB
BN2 - FULL HEIGHT BULLNOSE KERB
HB2 - HALF BATTERED KERB

CONSULTATION
ISSUE

01	CONSULTATION ISSUE	CF	BS	13/10/21
REV	REVISION DETAILS	DRAWN BY	CHECK BY	DATE


The Highland Council
 Comhairle na Gàidhealtachd
INFRASTRUCTURE & ENVIRONMENT

PROJECT DESIGN UNIT
 COUNCIL BUILDINGS
 HIGH STREET
 DINGWALL IV15 9QN

PHONE: 01349 868800
E-MAIL: PDU.DT2@highland.gov.uk

PROJECT
 CYCLING, WALKING AND
 SAFER STREETS AT
 MUNLOCHY
 PRIMARY SCHOOL

TITLE
 CONSTRUCTION DETAILS
 SHEET 3 OF 3

	SCALE AS SHOWN	ORIGINAL SIZE A1 (594 x 841)
DRAWN	CF	DATE 13/08/21
CHECKED	BS	DATE 13/10/21
PROJECT No.		YCHMS3007
DRAWING No.	204	REVISION 01

T:\001_Design Team\2003_Small_Schemes_Projects\HAS3007 Safer Routes To School\2021 - 2022 Schemes\Munlochy Primary - YCHMS3007\2 DRAWINGS\CAD\Live\YCHMS3007_LIVE_01.dwg 13/10/2021 User1285