




T:\001\_Design Team 2\003\_Small\_Schemes\_Projects\HAS3001 Safer Routes To School\2021 - 2022 Schemes\Duncan Forbes Primary - YCHVS3015\2 DRAWINGS\CAD\LIVE\YCHVS3015\_LIVE\_01.dwg 16/11/2021 ANSIA (8.50 x 11.00 inches)

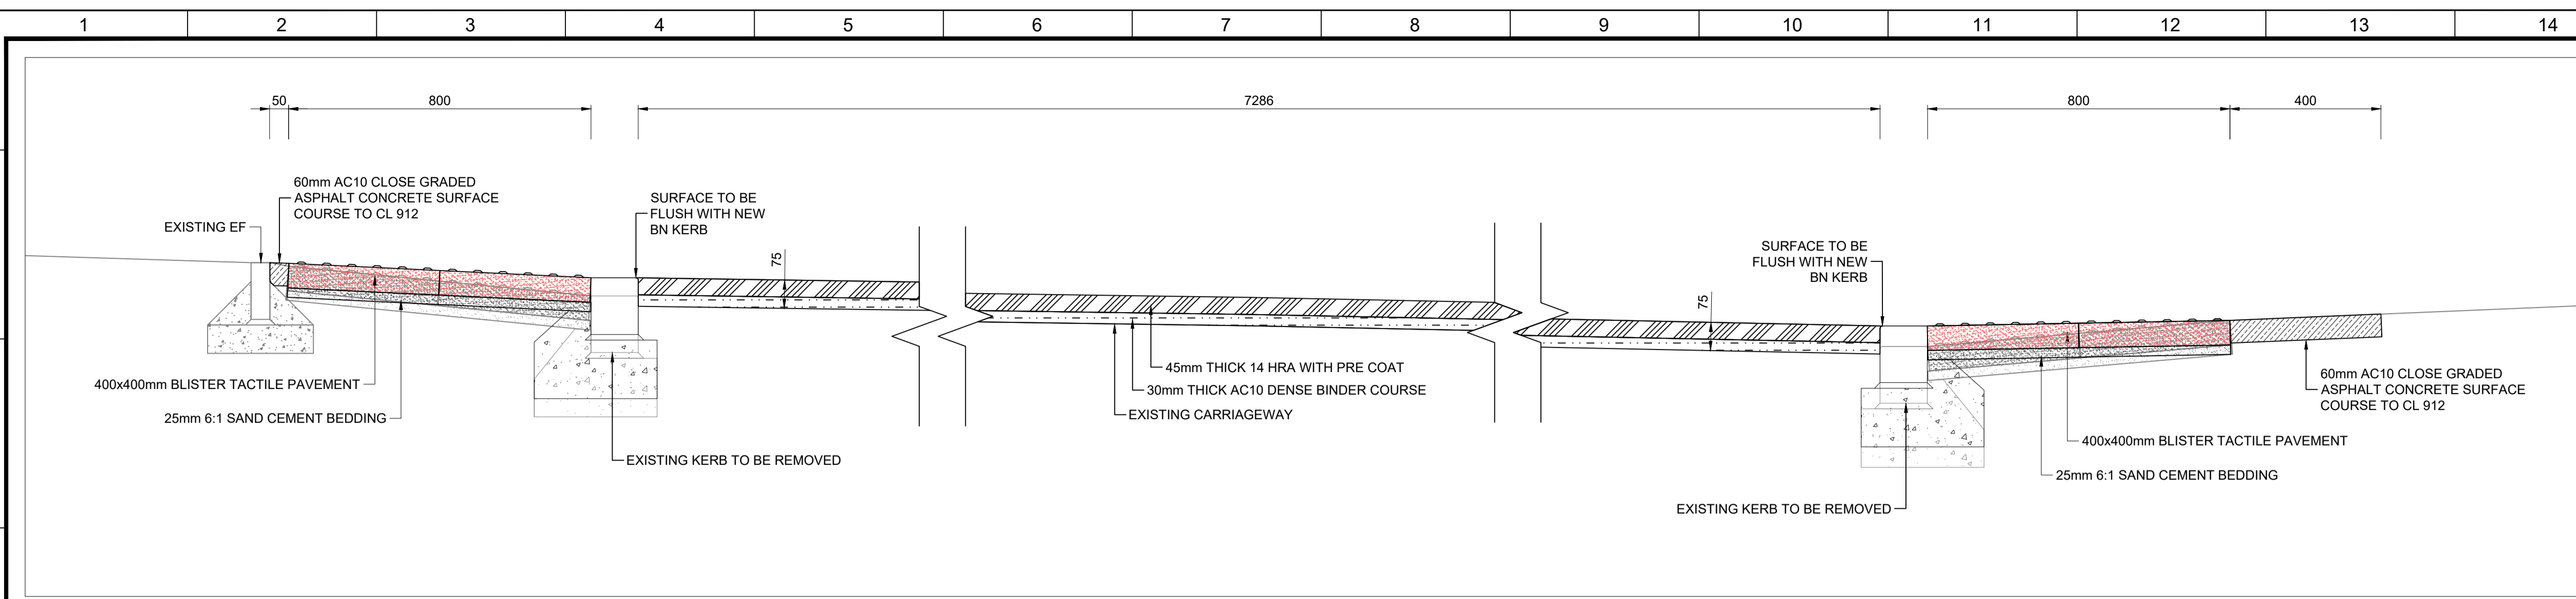

DETAIL 01 - SECTION A-A  
SCALE 1:10

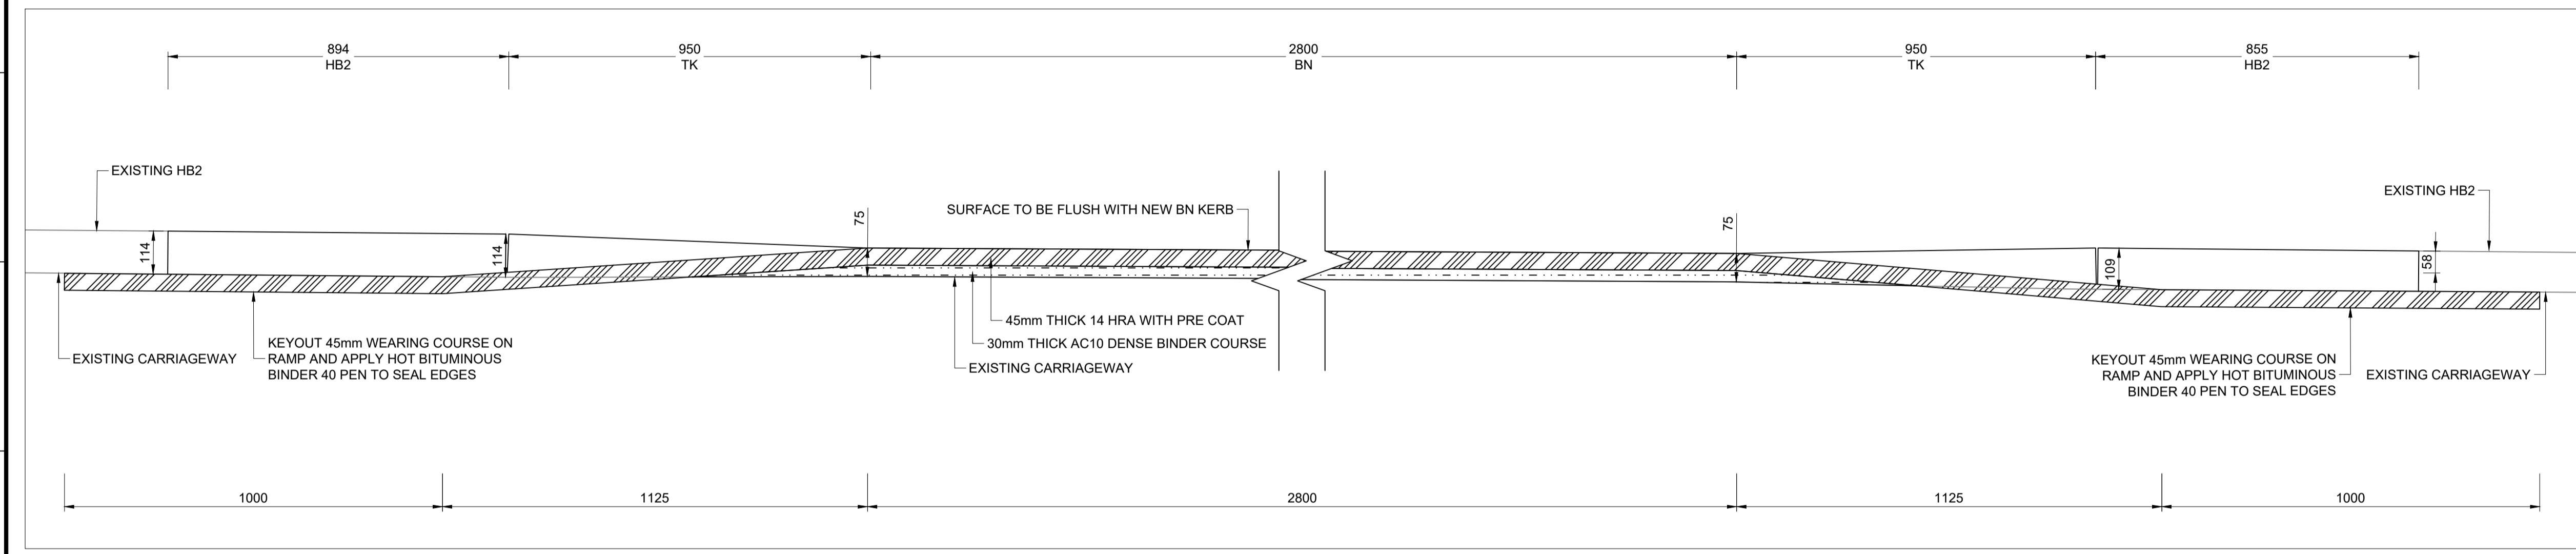

DETAIL 02 - SECTION A-A LONG SECTION L/H/S  
SCALE 1:10

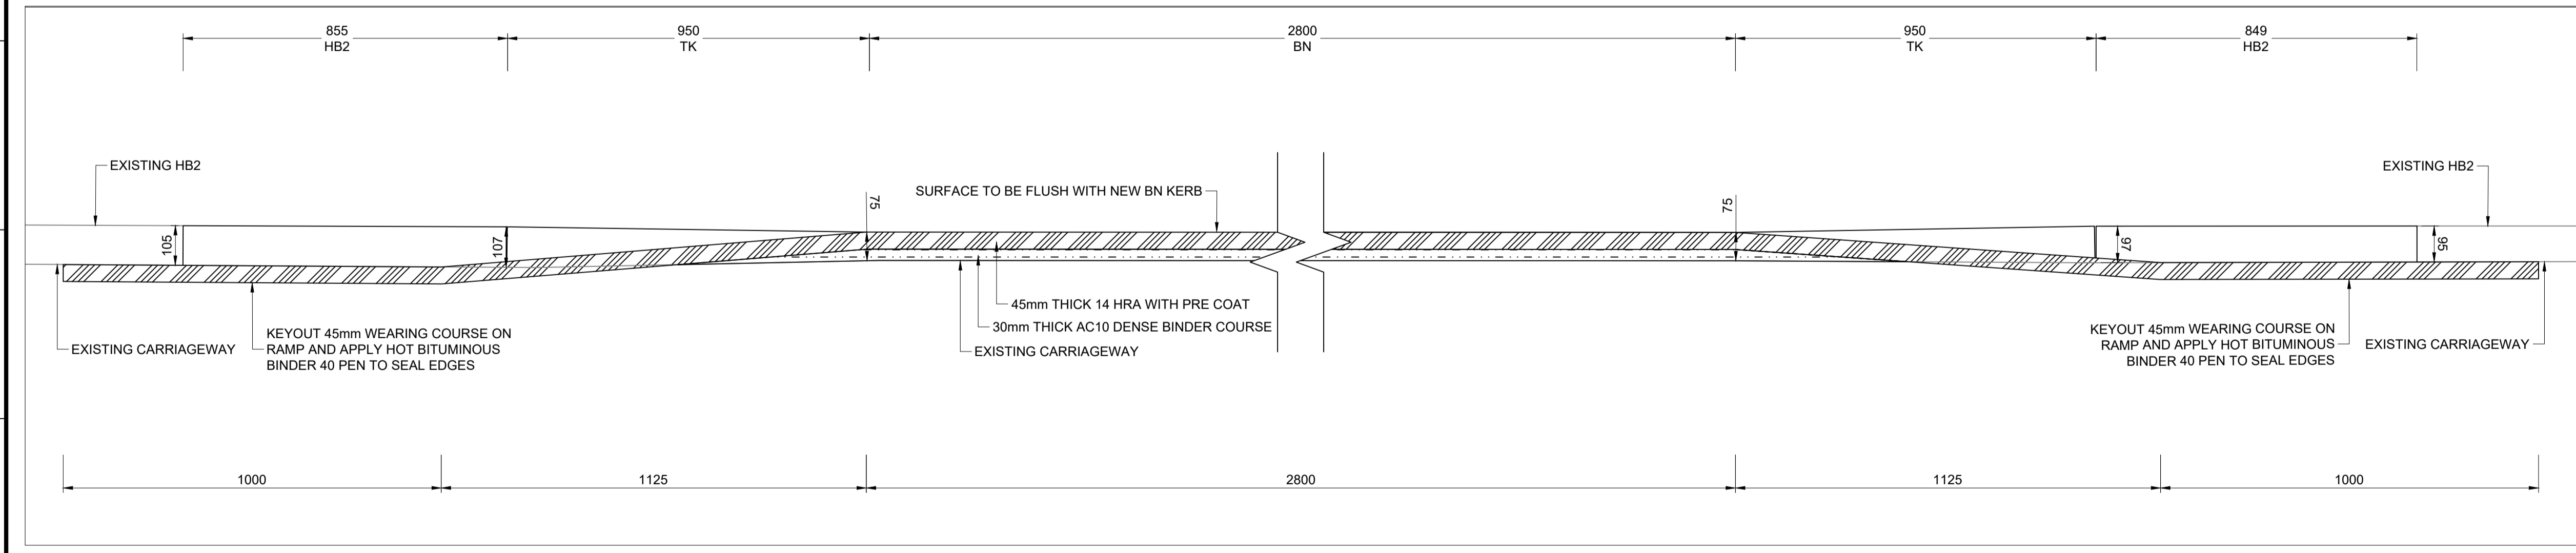

DETAIL 03 - SECTION A-A LONG SECTION R/H/S  
SCALE 1:10

COPYRIGHT, DESIGNS and PATENTS ACT 1988:  
THIS DRAWING MAY NOT BE REPRODUCED, COPIED OR USED IN ANY WAY WITHOUT THE WRITTEN PERMISSION OF THE DIRECTOR OF DEVELOPMENT AND INFRASTRUCTURE.  
© THE HIGHLAND COUNCIL  
© CROWN COPYRIGHT AND DATABASE RIGHTS 2019 OS 100023369. YOU ARE GRANTED A NON-EXCLUSIVE, ROYALTY FREE, REVOCABLE LICENCE SOLELY TO VIEW THE LICENSED DATA FOR NON-COMMERCIAL PURPOSES FOR THE PERIOD WHICH THE HIGHLAND COUNCIL MAKES IT AVAILABLE. YOU ARE NOT PERMITTED TO COPY, SUB-LICENSE, DISTRIBUTE, SELL OR OTHERWISE MAKE AVAILABLE THE LICENSED DATA TO THIRD PARTIES IN ANY FORM. THIRD PARTY RIGHTS TO ENFORCE THE TERMS OF THIS LICENCE SHALL BE RESERVED TO THE OS.

DO NOT SCALE FROM DRAWING.  
ALL DIMENSIONS ARE IN mm UNLESS OTHERWISE STATED.

NOTES  
1. LEGEND:  
HB2 - HALF BATTERED KERB  
TK - TRANSITION KERB  
BN - BULL NOSED KERB  
FOR KERB AND TIE IN DETAILS REFER TO DRAWING 103 DETAIL 02

CONSULTATION  
ISSUE

01	CONSULTATION ISSUE	CF	BS	16/11/21
REV	REVISION DETAILS	DRAWN BY	CHECK BY	DATE



PROJECT DESIGN UNIT  
COUNCIL BUILDINGS  
HIGH STREET  
DINGWALL IV15 9QN

PHONE: 01349 868800  
E-MAIL: PDU.DT2@highland.gov.uk

PROJECT  
**CYCLING, WALKING AND SAFER STREETS AT DUNCAN FORBES PRIMARY**

TITLE  
**CONSTRUCTION DETAILS SHEET 1 OF 2**

	SCALE	ORIGINAL SIZE
	AS SHOWN	A1 (594 x 841)
DRAWN	CF	DATE 09/11/21
CHECKED	BS	DATE 16/11/21
PROJECT No.	YCHVS3015	
DRAWING No.	102	REVISION 01