


L:\Covid 19 Street Works Intervention\Drawings\TRO-01A The Highland Council (Ness Walk, Inverness) (One Way Traffic And Cycle Contraflow) Order 2022\TRO-01A (Ness Walk, Inverness) (One Way Traffic And Cycle Contraflow) Order 2022.dwg, Date Plotted: 20-Jun-22, Plot Size: ISO full bleed A4 (210.00 x 297.00 MM), Plotted by: Emily Currie (Infrastructure)

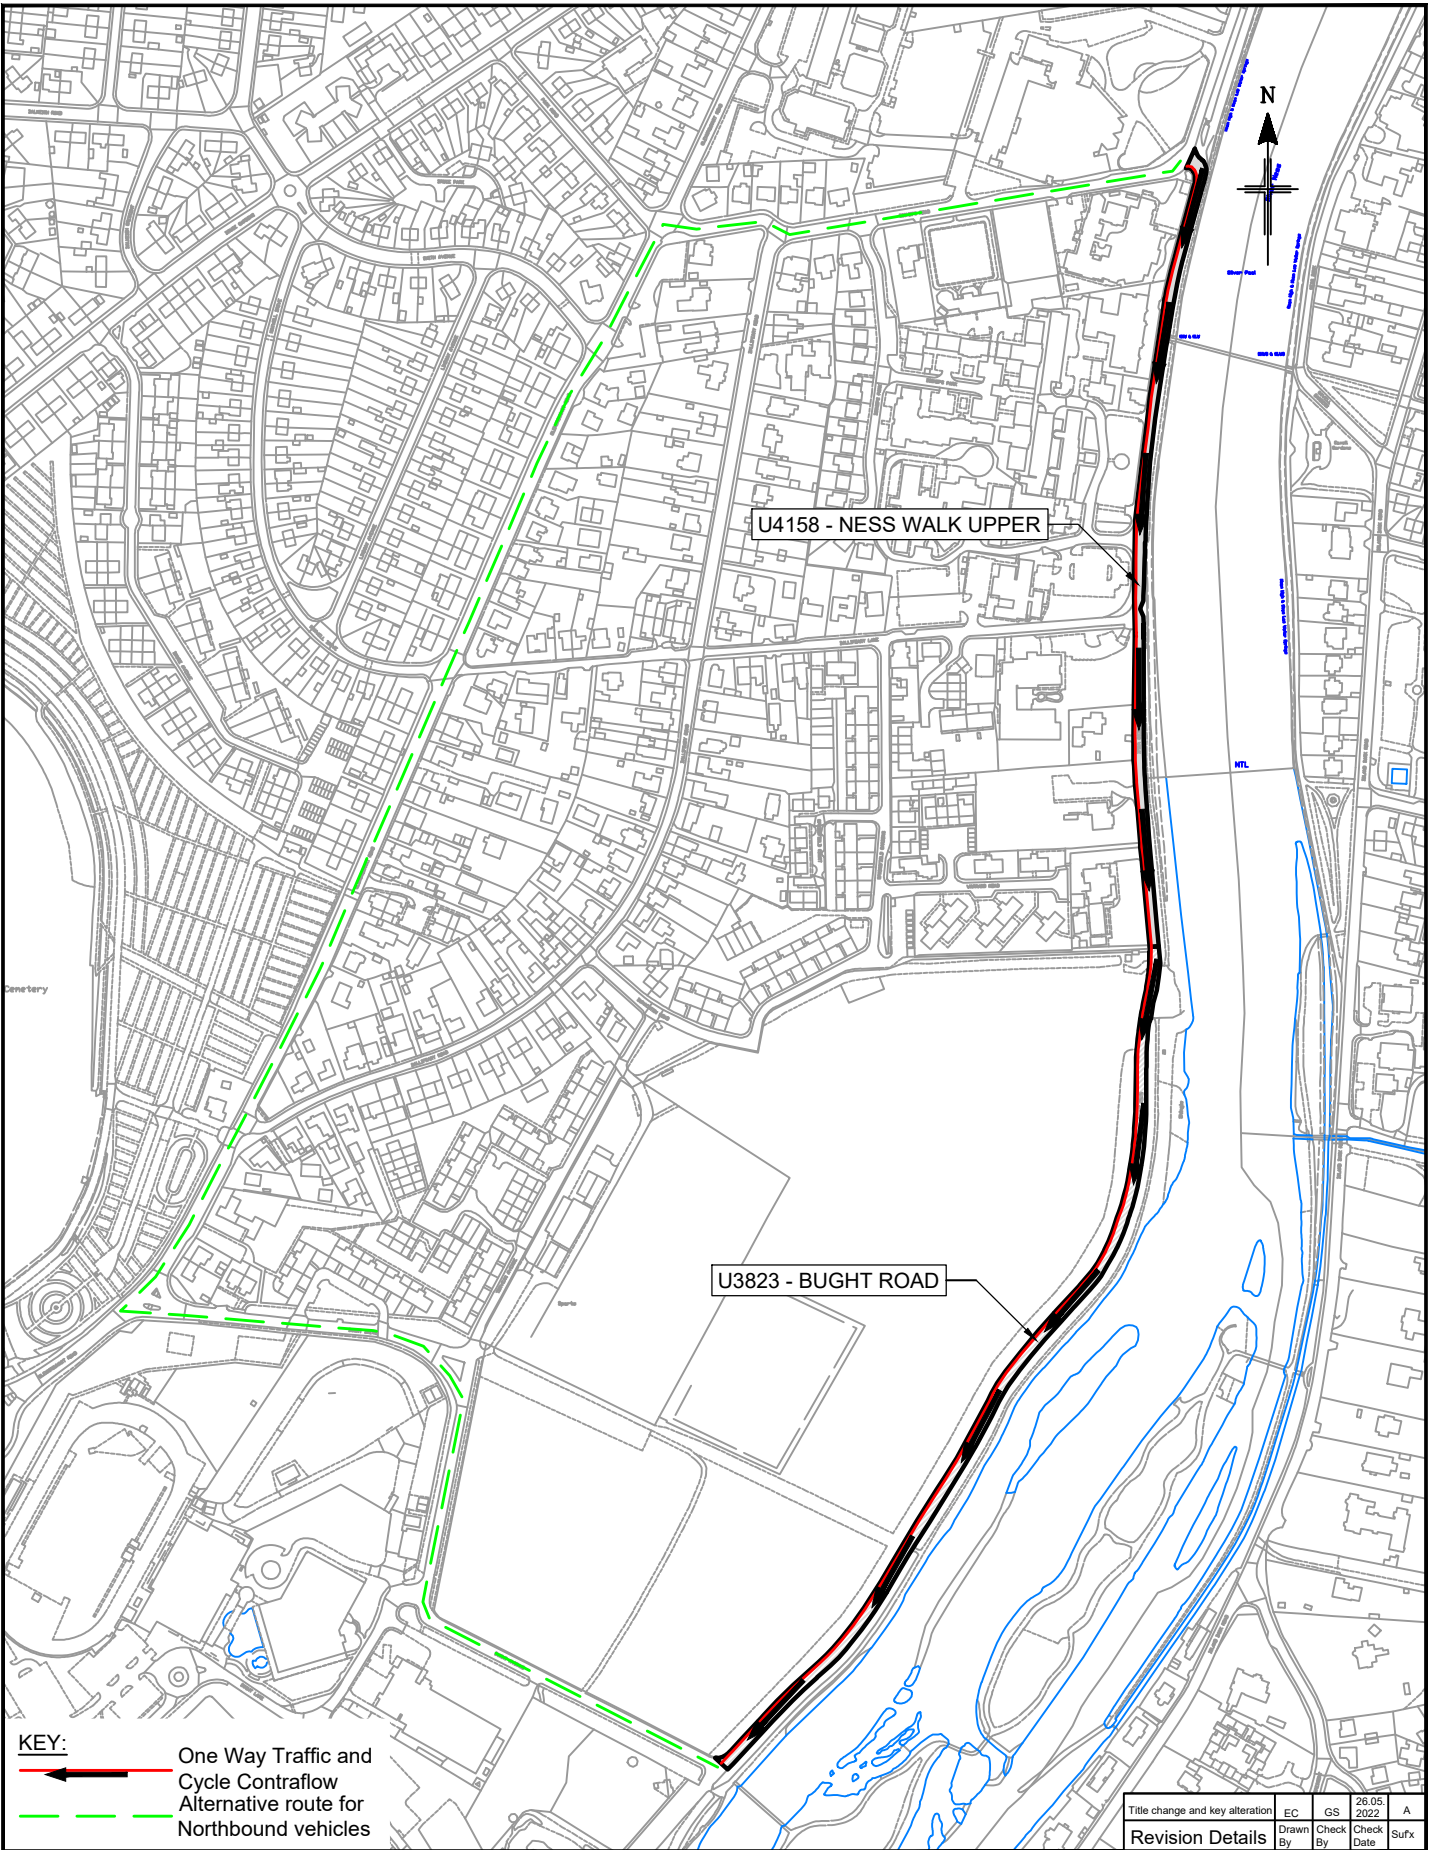

COPYRIGHT, DESIGNS and PATENTS ACT 1988:
 This drawing may not be reproduced, copied or used in any way without the written permission of the Executive Chief Officer of Infrastructure & Environment.
 © THE HIGHLAND COUNCIL
 © Crown Copyright.
 The Highland Council 2019
 100023369



INFRASTRUCTURE & ENVIRONMENT
 PROJECT DESIGN UNIT
 Drummuie
 Golspie
 KW10 6TA
 Phone : 01408 635313
 E-mail : garry.smith@highland.gov.uk

Project
 The Highland Council
 Title
 The Highland Council (Ness Walk, Bught Road, Inverness)
 (One Way Traffic and Cycle Contraflow)
 Order 2022

Revision Details		EC	GS	26.05.2022	A
Title change and key alteration	Drawn By	Check By	Check Date	Surfx	
Scale	1:5000		(@ A4)		
Drawn	LES	Date	08/09/2021		
Checked	F McNally	Date	20/09/2021		
Project No.	YEHAS6119				
Drawing No.	TRO-01	Rev.	A		