


C:\Users\rosab\The Highland Council\Road Safety Team - 20mph Schemes\Munlochy Junction TRD 2022.dwg - 22/03/2022; ANSI A (8.50 x 11.00 Inches)

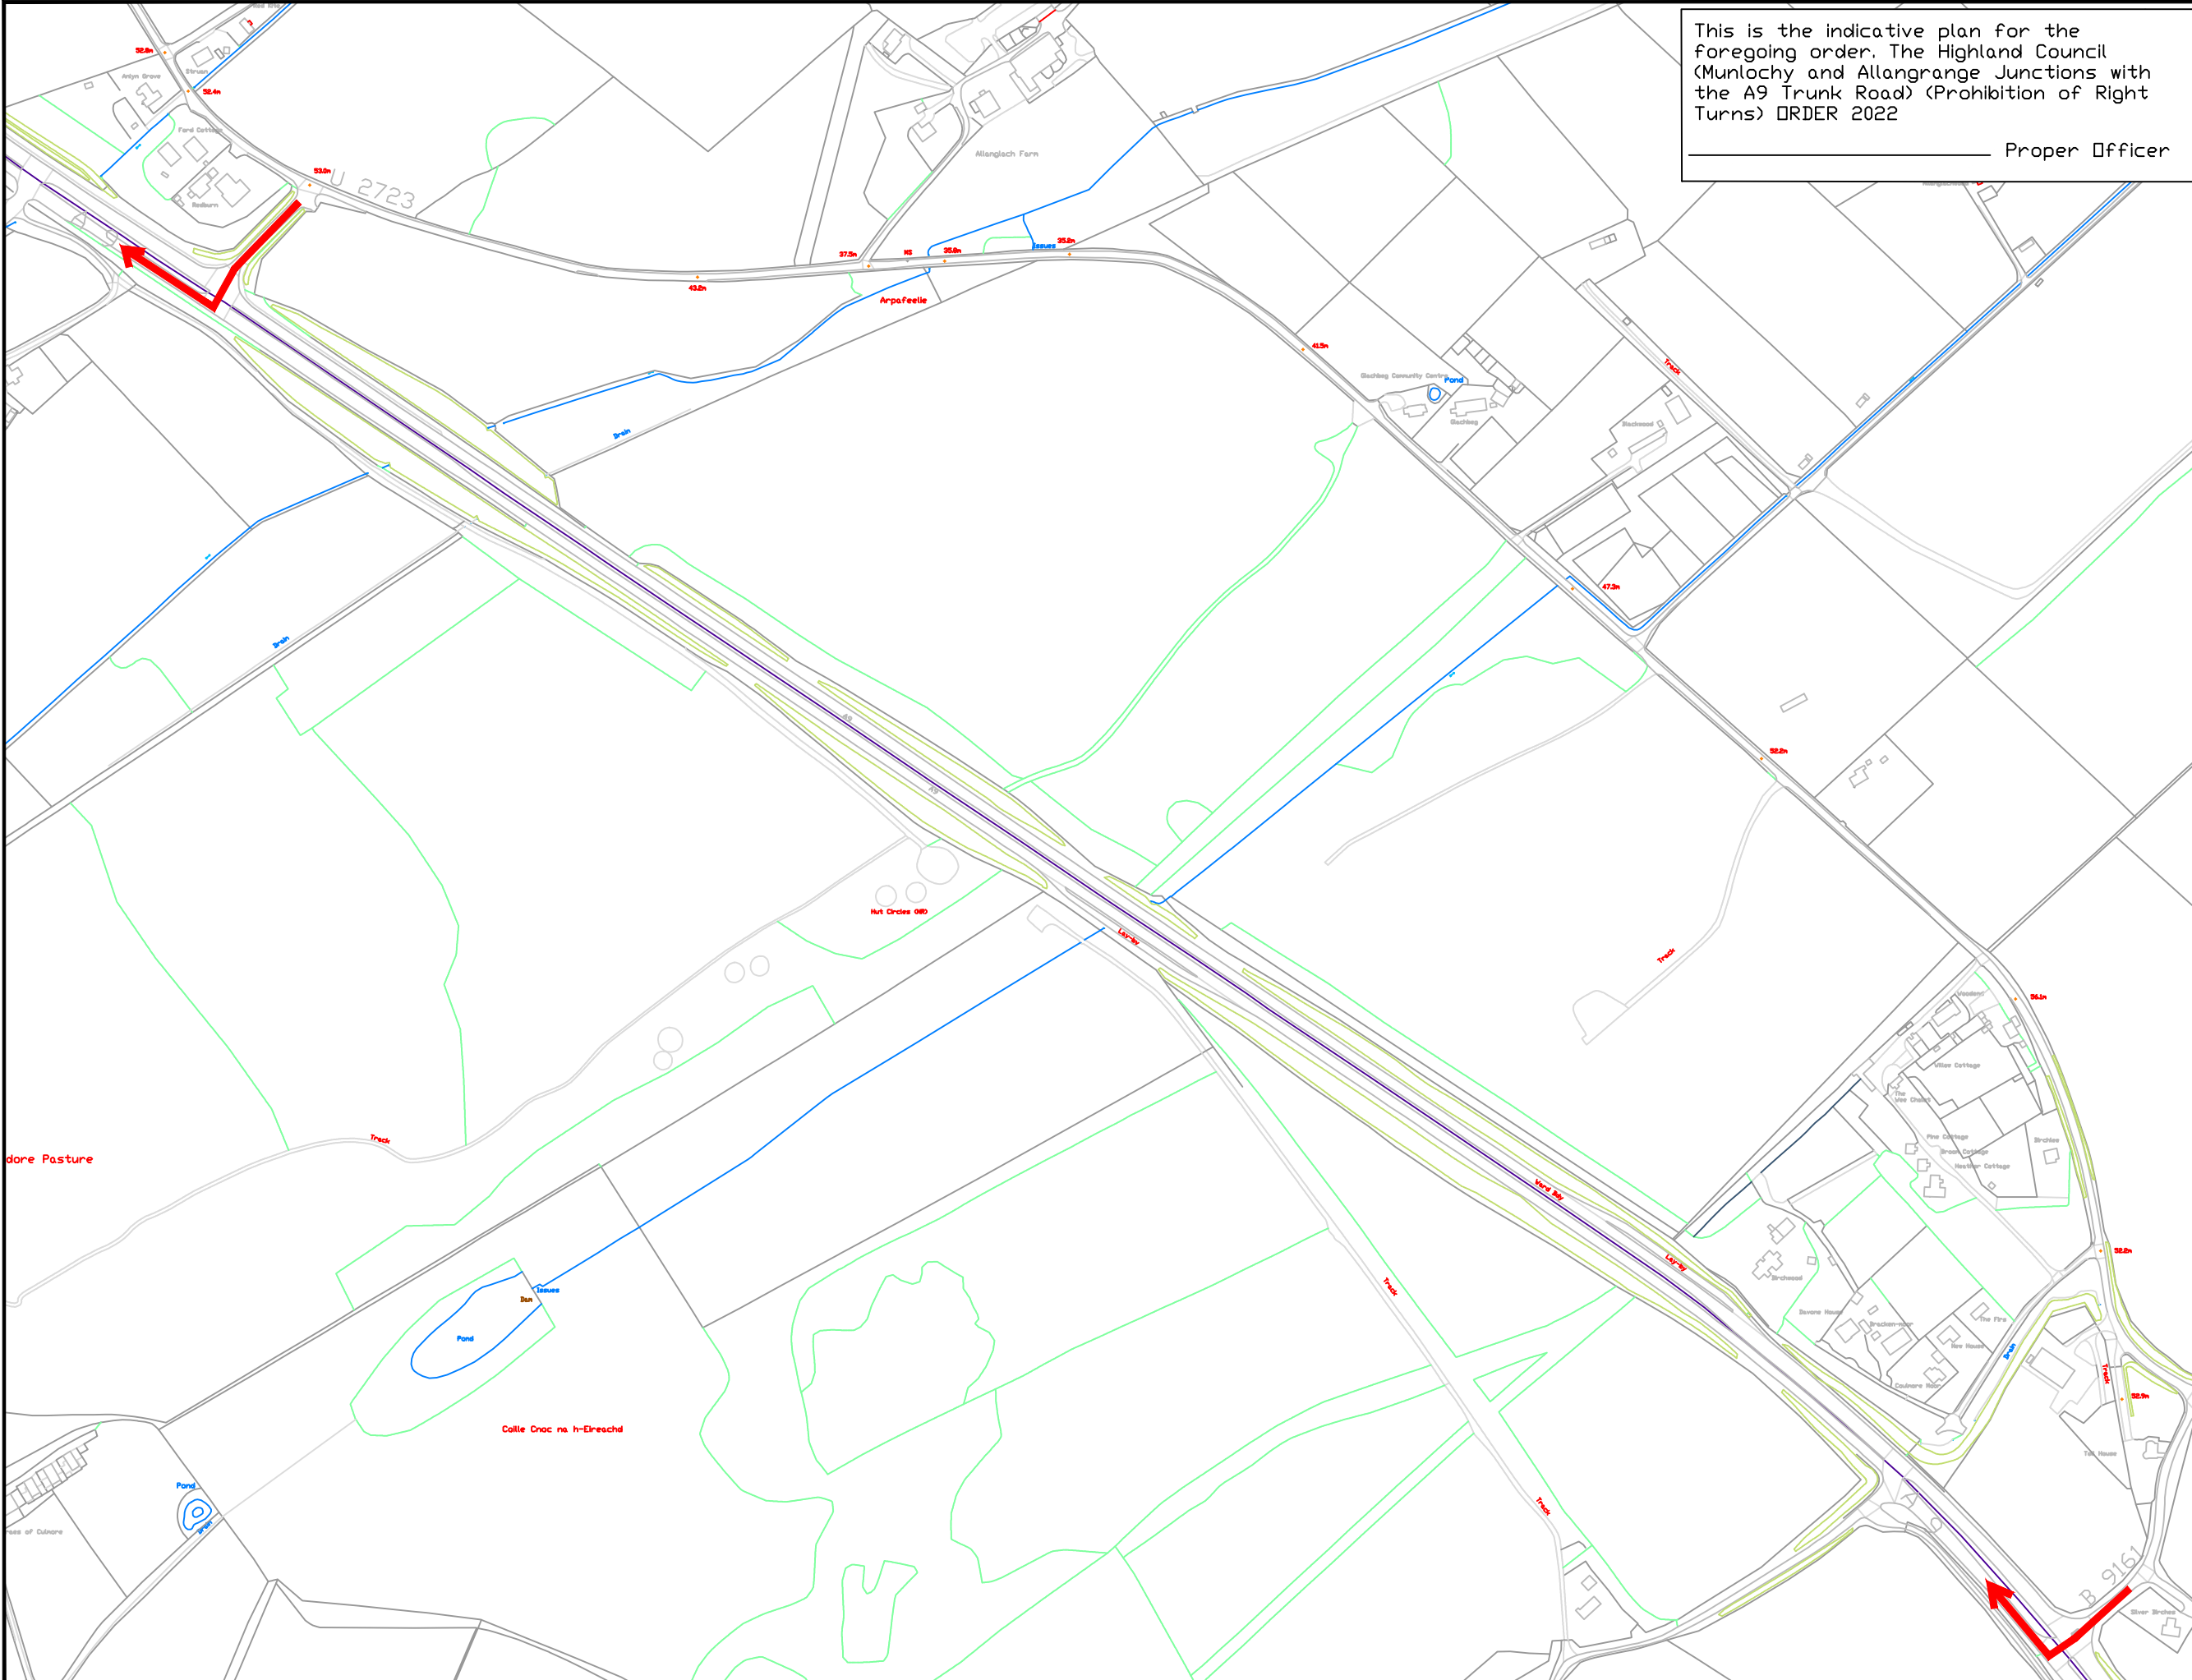

This is the indicative plan for the foregoing order. The Highland Council (Munlochy and Allangrange Junctions with the A9 Trunk Road) (Prohibition of Right Turns) ORDER 2022
Proper Officer

COPYRIGHT, DESIGNS and PATENTS ACT 1988:
This drawing may not be reproduced, copied or used in any way without the written permission of the Director of Development & Infrastructure.
© THE HIGHLAND COUNCIL

Notes
Reproduced from the Ordnance Survey mapping with the permission of the Controller of Her Majesty's Stationery Office © Crown Copyright.
Unauthorised reproduction infringes crown copyright and may lead to prosecution or civil proceedings.
The Highland Council 2015 100023369



Prohibited Manoeuvre

Revision Details

Drawn By	Check By	Check Date	Suff.



INFRASTRUCTURE AND ENVIRONMENT

ROAD SAFETY TEAM
HQ
GLENURQUHART ROAD
INVERNESS IV3 5NX

Phone : 01463 702962
E-Mail : ross.barlett@highland.gov.uk

Project
Munlochy Allangrange Junctions
Proposed Prohibition of Right Turns

Title
Indicative Plan

Scale (at A1)
NTS

Drawn	RB	Date	21/03/2022
Checked	CONSULTATION	Date	

Project No:
Drawing No: Rev: