


LAYOUT 01 - KING GEORGE STREET  
SCALE 1:500

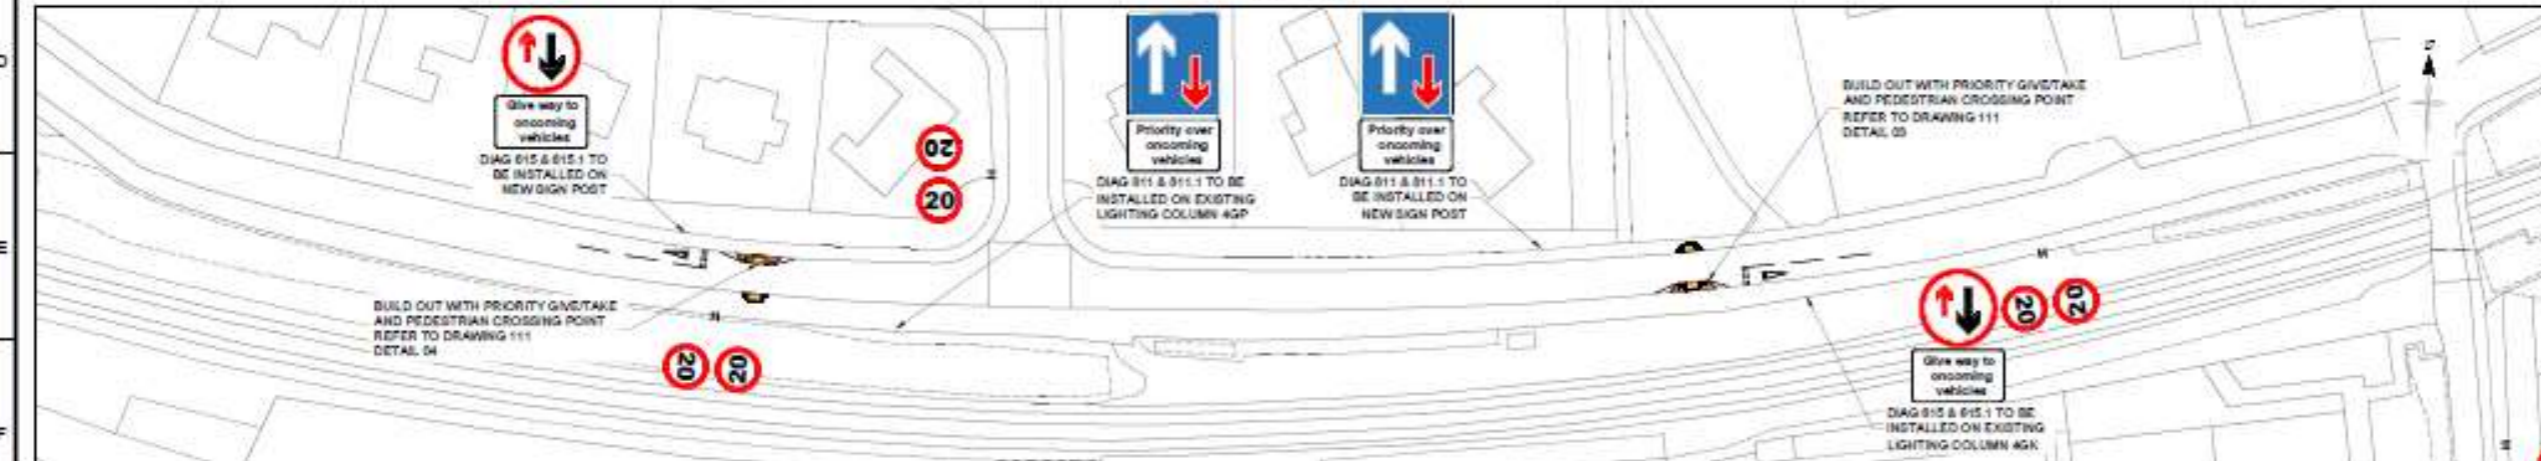

LAYOUT 02 - CROMLET DRIVE  
SCALE 1:500

COPYRIGHT, DESIGNS AND PATENTS ACT 1988:  
THIS DRAWING MAY NOT BE REPRODUCED, COPIED OR USED IN ANY WAY WITHOUT THE WRITTEN PERMISSION OF THE DIRECTOR OF DEVELOPMENT AND INFRASTRUCTURE.  
© THE HIGHLAND COUNCIL  
© CROWN COPYRIGHT AND DATABASE RIGHTS 2019 OS 100033968. YOU ARE GRANTED A NON-EXCLUSIVE, ROYALTY FREE, REVOCABLE LICENCE SOLELY TO VIEW THE LICENSED DATA FOR NON-COMMERCIAL PURPOSES FOR THE PERIOD WHICH THE HIGHLAND COUNCIL MAKES IT AVAILABLE. YOU ARE NOT PERMITTED TO COPY, SUB-LICENSE, DISTRIBUTE, SELL OR OTHERWISE MAKE AVAILABLE THE LICENSED DATA TO THIRD PARTIES IN ANY FORM. THIRD PARTY RIGHTS TO ENFORCE THE TERMS OF THIS LICENCE SHALL BE RESERVED TO THE OS.

DO NOT SCALE FROM DRAWING.  
ALL DIMENSIONS ARE IN mm UNLESS OTHERWISE STATED.

NOTES  
1.

CONSULTATION ISSUE


REV	REVISION DETAILS	OF	NO	DATE
01	CONSULTATION ISSUE	CF	BB	18/11/21

**The Highland Council**  
**Comhairle na Gàidhealtachd**  
INFRASTRUCTURE,  
ENVIRONMENT & ECONOMY  
PROJECT DESIGN UNIT  
COUNCIL BUILDINGS  
HIGH STREET  
DINGWALL IV19 9JH  
PHONE: 01463 688000  
E-MAIL: PDU.DTD@highland.gov.uk

PROJECT  
**INVERGORDON  
PROPOSED  
20MPH SPEED LIMIT**

TITLE  
**TRAFFIC CALMING  
GENERAL LAYOUT 2 OF 2**

SCALE	ORIGINAL SIZE
AS SHOWN	A1 (594 x 841)
DRAWN	DATE
CF	26/10/21
CHECKED	DATE
BB	18/11/21
PROJECT No.	YCHAS3012
DRAWING No.	REVISION
110	01

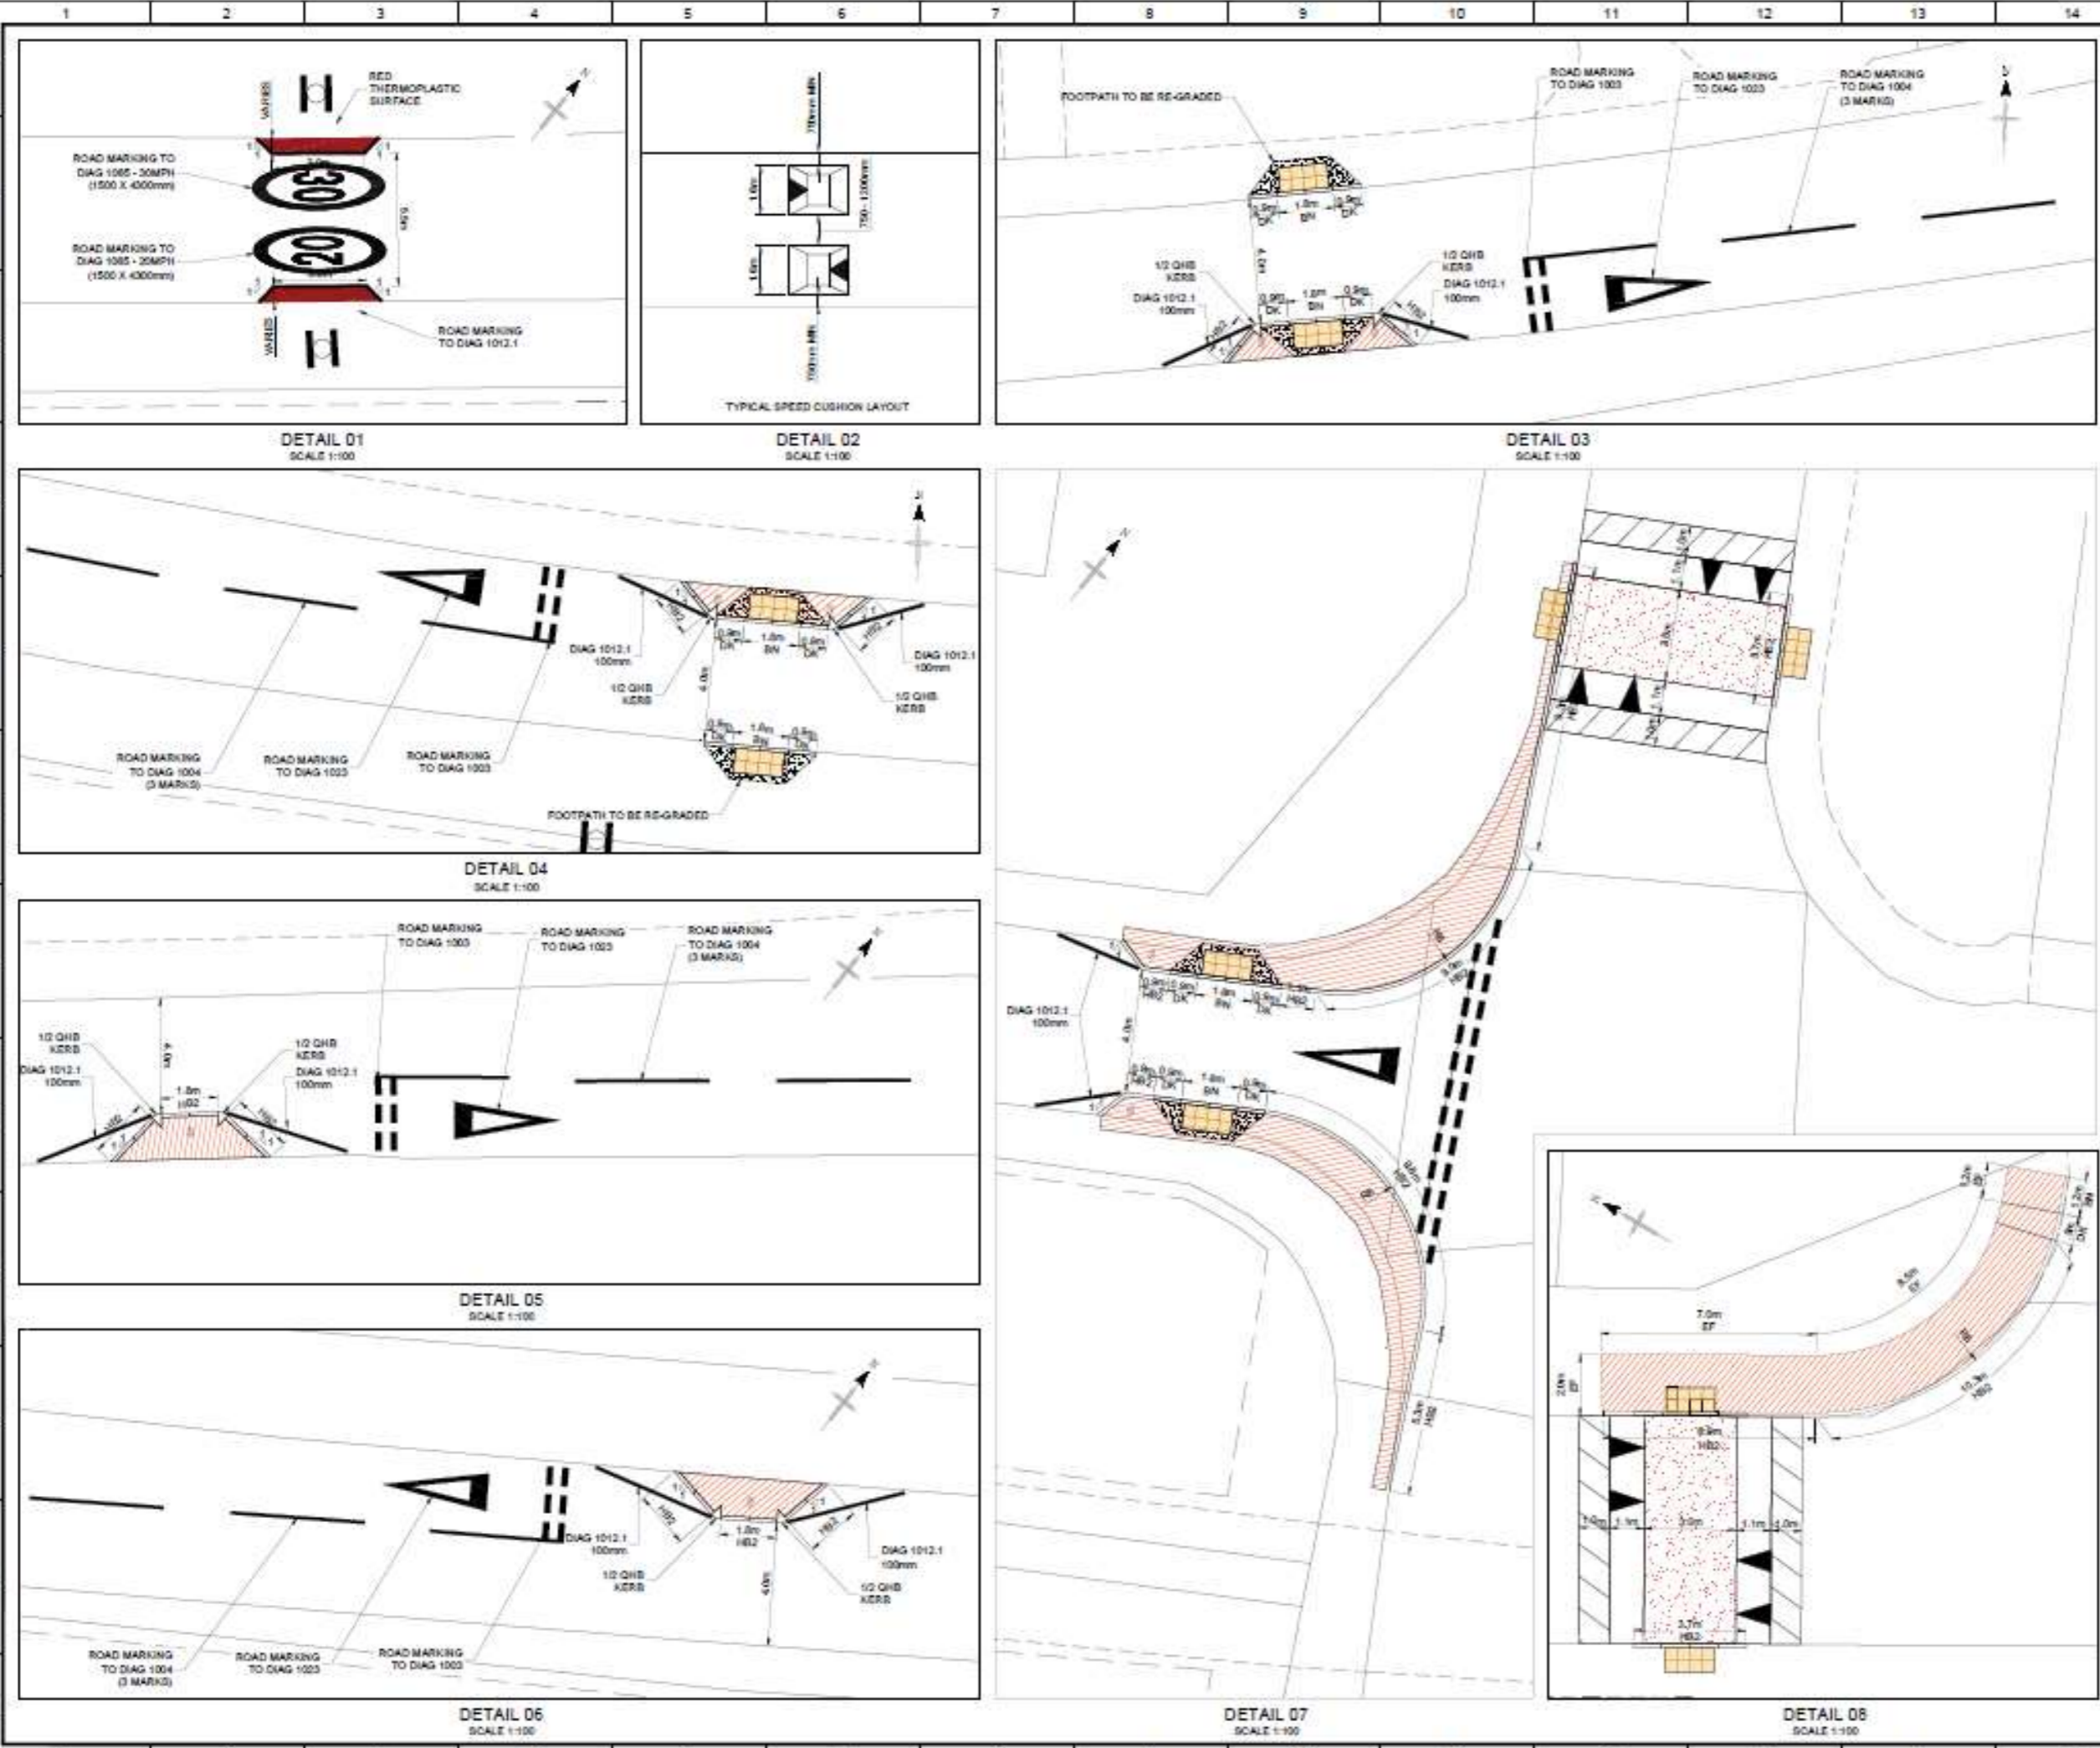

COPYRIGHT, DESIGNS AND PATENTS ACT 1988:  
THIS DRAWING MAY NOT BE REPRODUCED, COPIED OR USED IN ANY WAY WITHOUT THE WRITTEN PERMISSION OF THE DIRECTOR OF DEVELOPMENT AND INFRASTRUCTURE.  
(C) THE HIGHLAND COUNCIL

(C) CROWN COPYRIGHT AND DATABASE RIGHTS 2019 OS 10002366. YOU ARE GRANTED A NON-EXCLUSIVE, ROYALTY FREE, REVOCABLE LICENCE SOLELY TO VIEW THE LICENSED DATA FOR NON-COMMERCIAL PURPOSES FOR THE PERIOD WHICH THE HIGHLAND COUNCIL MAKES IT AVAILABLE. YOU ARE NOT PERMITTED TO COPY, SUB-LICENSE, DISTRIBUTE, SELL OR OTHERWISE MAKE AVAILABLE THE LICENSED DATA TO THIRD PARTIES IN ANY FORM. THIRD PARTY RIGHTS TO ENFORCE THE TERMS OF THIS LICENCE SHALL BE RESERVED TO THE OS.

DO NOT SCALE FROM DRAWING  
ALL DIMENSIONS ARE IN mm UNLESS OTHERWISE STATED.

**NOTES**  
1. LEGEND

- RED HIGH FRICTION SURFACE
- AREA TO BE RESURFACED
- PROPOSED BUILD OUT SURFACE
- TACTILE PAVING 400x400mm (BUFF)
- TRAFFIC BOLLARD TMP EVO-N OR SIMILAR APPROVED WITH KEEP LEFT/RIGHT ARROW TO DIAG 810

QHB - QUADRANT KERB  
HKB - HALF BATTER KERB  
DK - DROPPER KERB  
BN - BULL NOSED KERB  
EF - EDGING KERB

CONSULTATION ISSUE

DT	CONVOLUTION NUMBER	CF	BS	18/11/21
REV	REVISION DETAILS	DRAWN BY	CHECKED BY	DATE

**The Highland Council**  
**Comhairle na Gàidhealtachd**

**INFRASTRUCTURE, ENVIRONMENT & ECONOMY**

PROJECT DESIGN UNIT  
COUNCIL BUILDINGS  
HIGH STREET  
DINGWALL IV15 9JH

PHONE: 01349 56500  
E-MAIL: PDU.DT@highland.gov.uk

**PROJECT**  
**INVERGORDON PROPOSED 20MPH SPEED LIMIT**

**TITLE**  
**TRAFFIC CALMING DETAILS**

	SCALE	ORIGINAL SIZE
	AS SHOWN	A1 (841 x 594)
DRAWN	CF	DATE
CHECKED	BS	DATE
PROJECT No.	YCHAS3012	
DRAWING No.	111	REVISION
		01

T:\01\_Comp Team 2000\_2001\_Schemes\_Proposals\02001\_Sales\_Route\_to\_Invergowrie\2002\_Schemes\20 mph scheme\Invergowrie\DRAWING\TRAFFIC CALMING\TRAFFIC CALMING\_01.dwg 16/11/2021 10:50:11 AM A (150) 11.00 rchae