
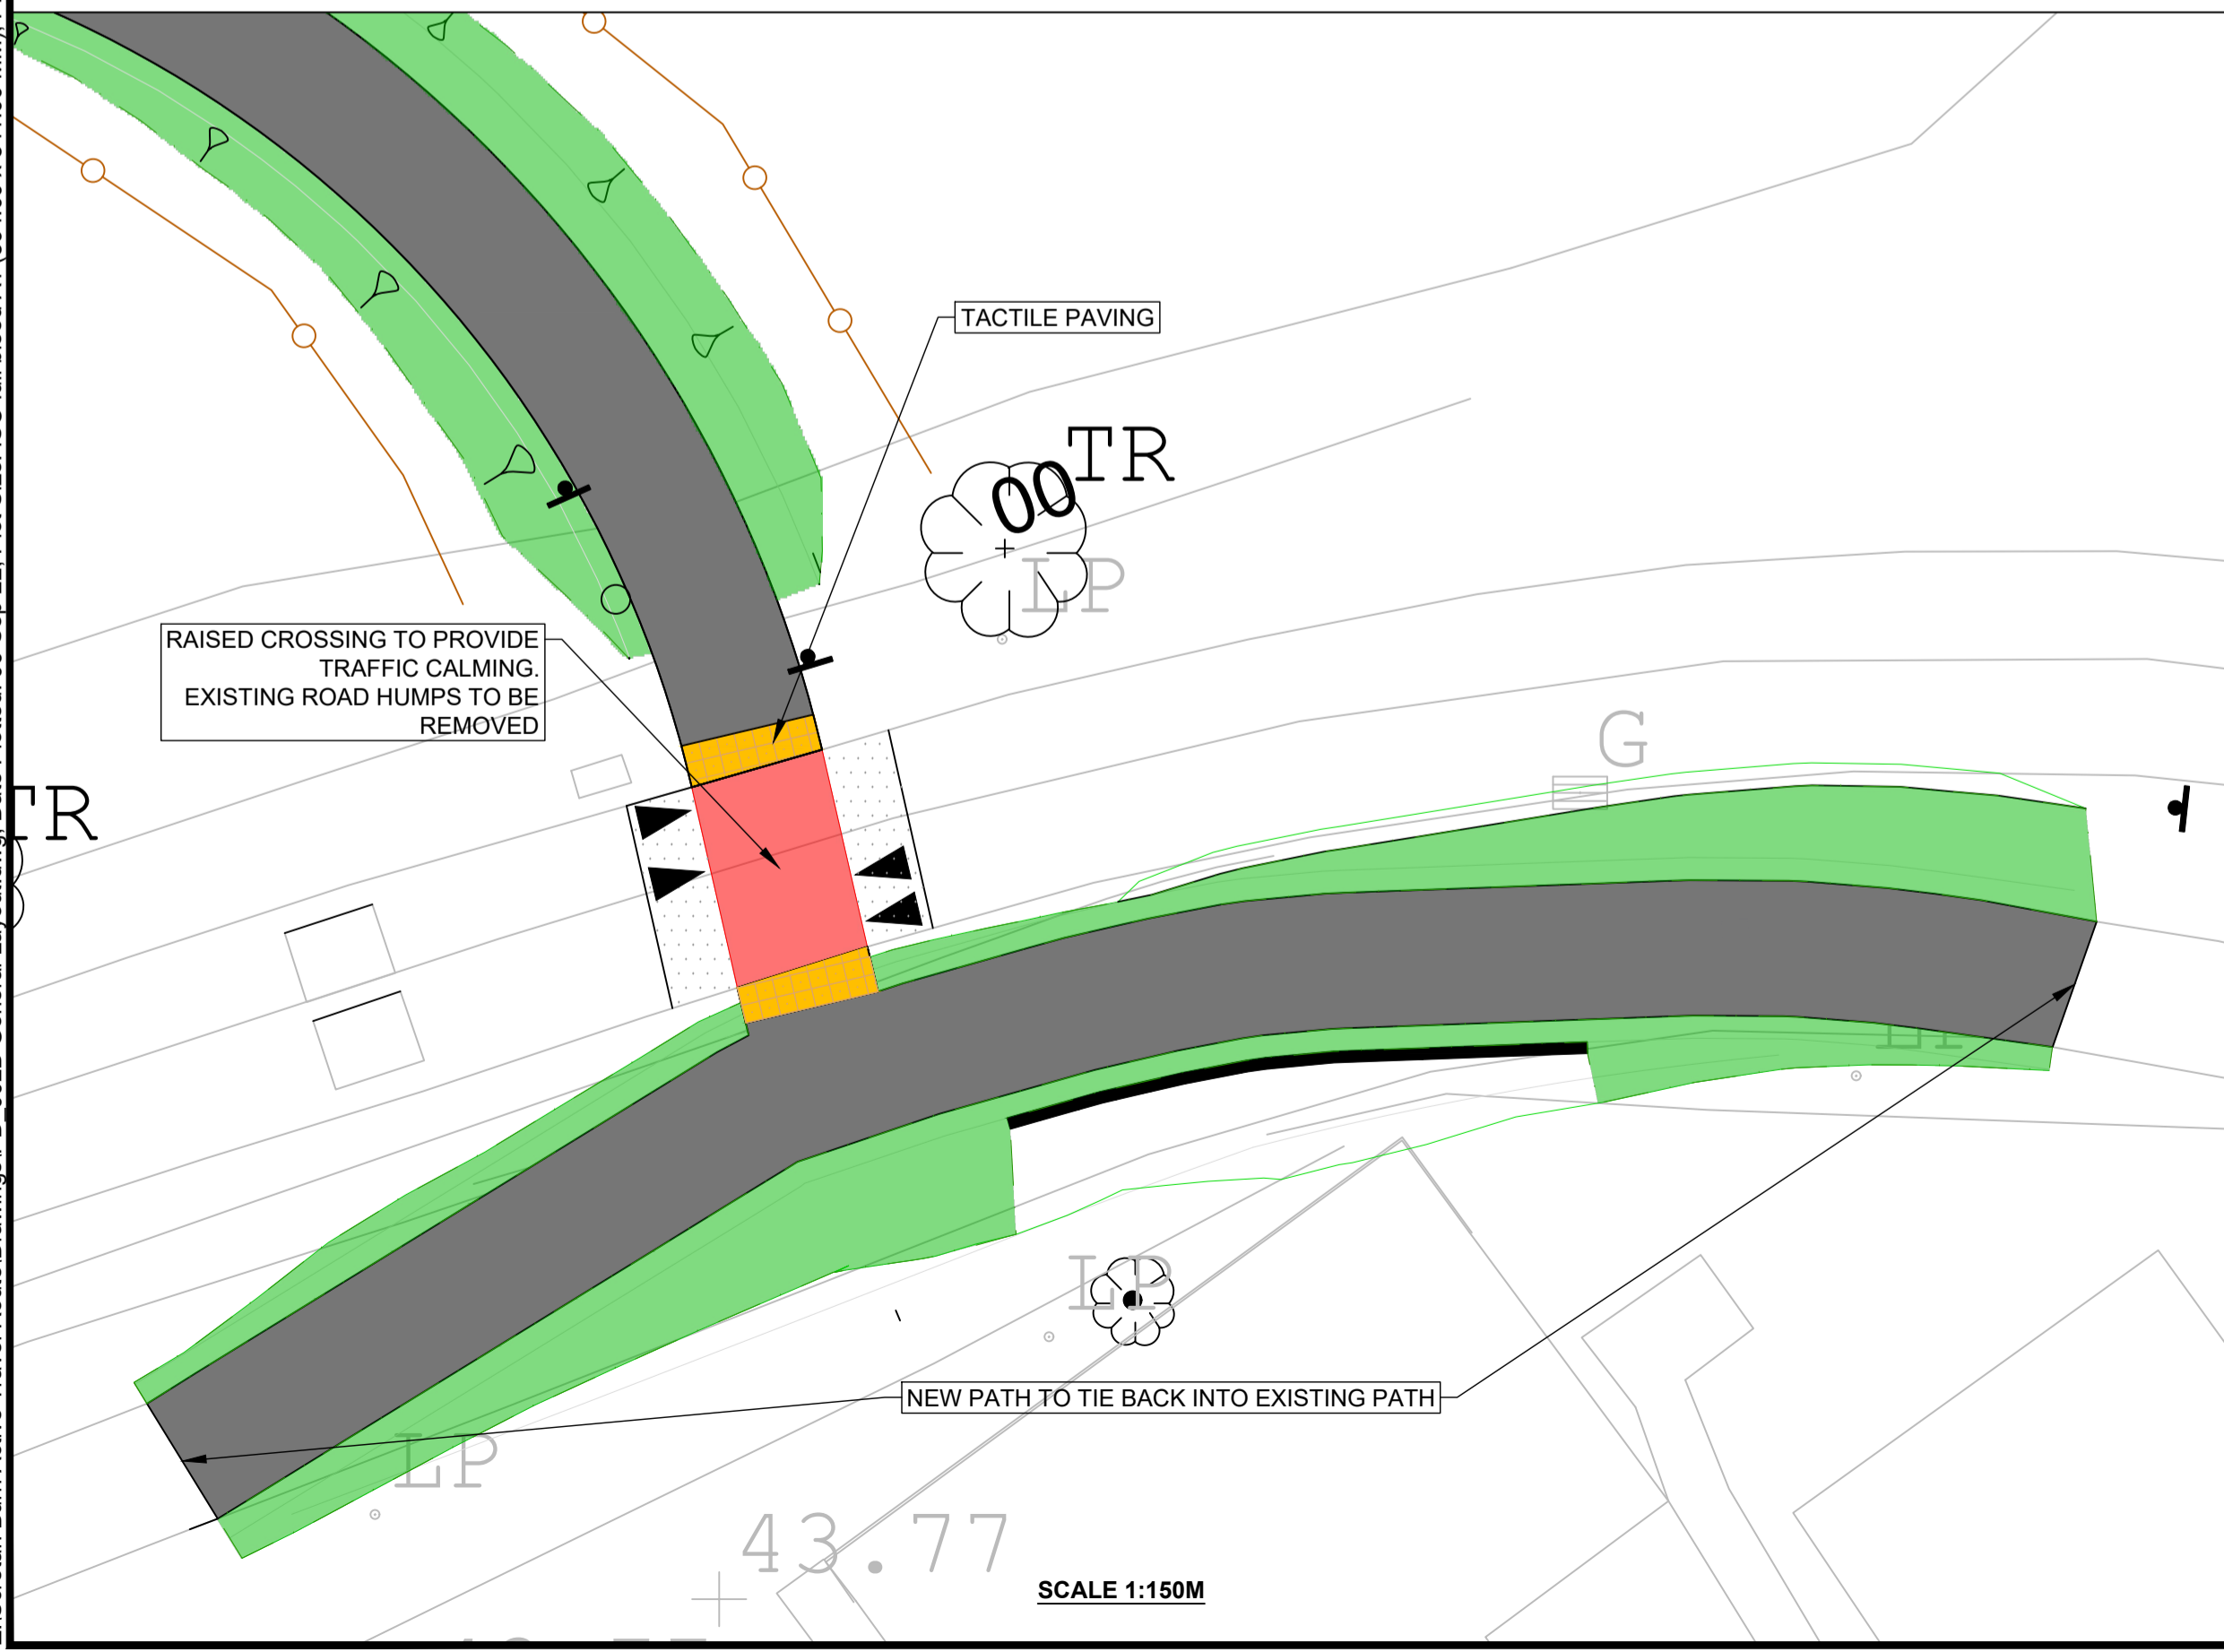


Notes

© Crown copyright and database rights 2022 OS 100023369. You are granted a non-exclusive, royalty free, revocable licence solely to view the Licensed Data for non-commercial purposes for the period during which The Highland Council makes it available. You are not permitted to copy, sub-licence, distribute, sell or otherwise make available the Licensed Data to third parties in any form. Third party rights to enforce the terms of this licence shall be reserved to OS.

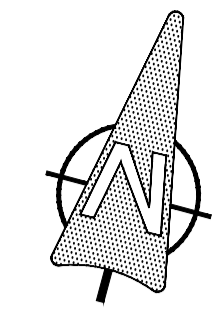

Z:\Scretan Burn Active Travel Route\Drawings\PD\_002B General Layout.dwg, Date Plotted: 06-Sep-22, Plot Size: ISO full bleed A1 (894.00 x 841.00 MM), Plotted by: Adam Manson (Infrastructure)

Revision Details

Drawn By	Check By	Check Date	Surf



INFRASTRUCTURE, ENVIRONMENT & ECONOMY  
PROJECT DESIGN UNIT  
Drummuie  
Golspie  
KW10 6TA

Phone : 01408 635313  
E-mail : garry.smith@highland.gov.uk

Project  
**Scretan Burn  
Active Travel  
Route**

Title  
**ROAD HUMP  
PROPOSALS**

Scale  
**1:500** (@ A1)

Drawn	AM	Date	06/09/22
Checked	CS	Date	06/09/22

Project No.  
**YEHAS6126**

Drawing No.  
**GEN\_001**