



ISSUE NO.60 AVERNISH-NOSTIE: OVERVIEW OF PLANNING CONSENTS

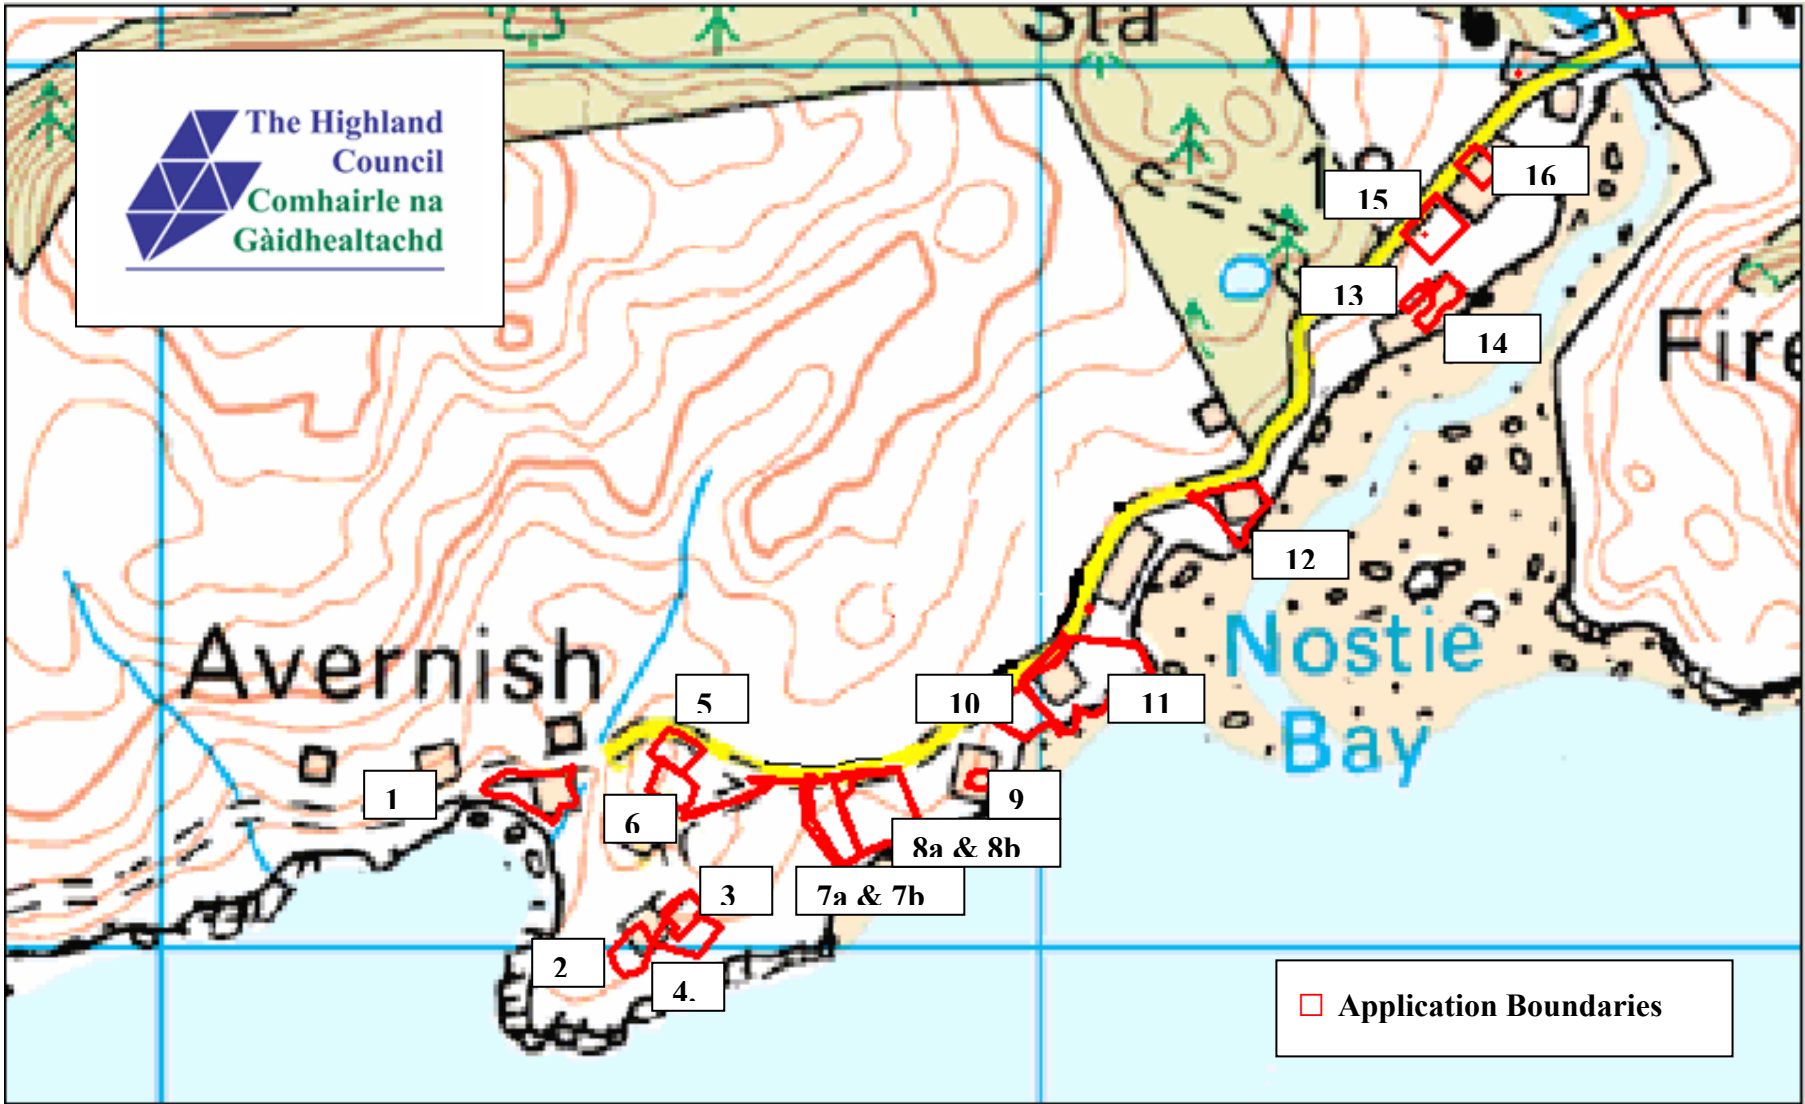

ISSUE NO.60 AVERNISH-NOSTIE: DETAILS OF PLANNING PERMISSIONS GRANTED (SEAWARD SIDE OF ROAD)

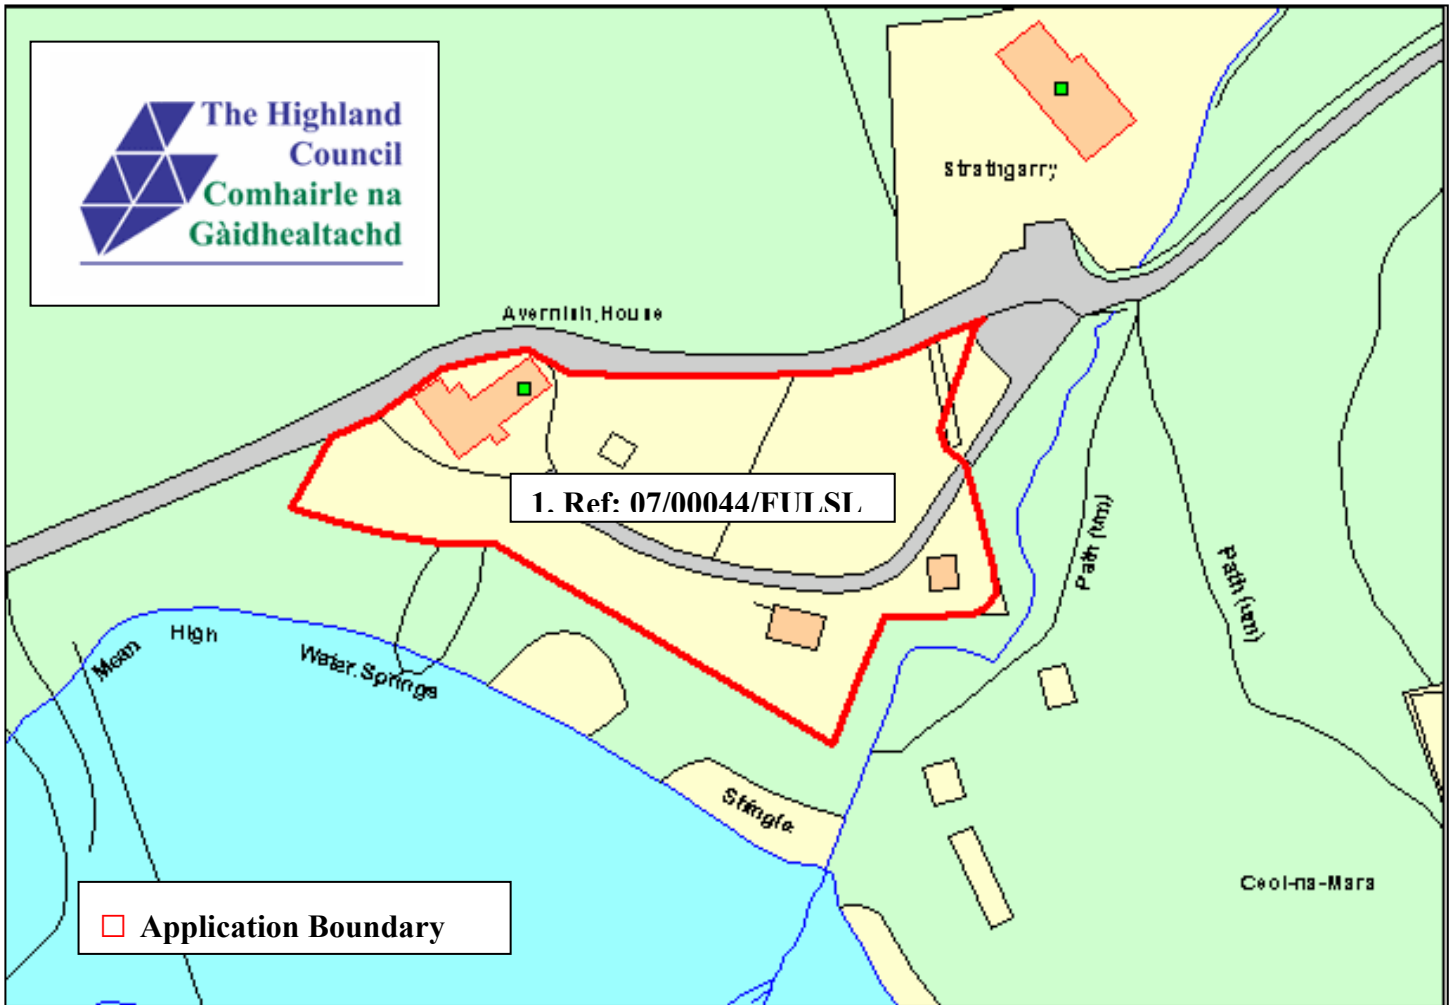

1. Planning Permission Ref: 07/00044/FULSL


Permission Granted: 13.04.07

Erection of extension and relocation of gas storage tank

Avernish House

Nostie, Kyle

Applicants: Robin and Fiona Morgan

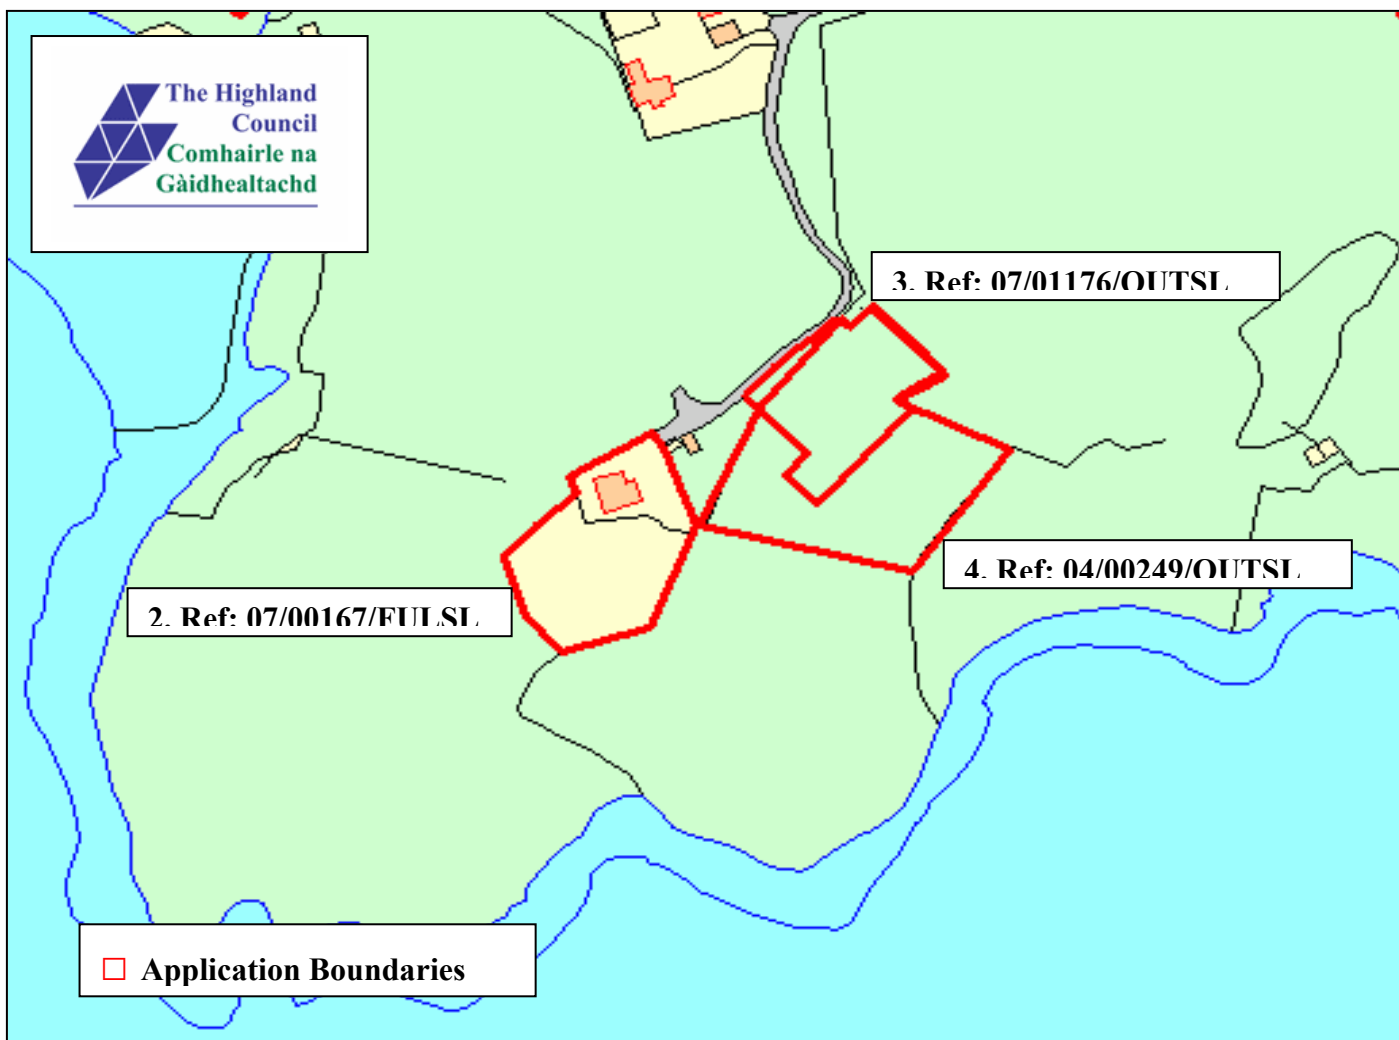

2. Planning Permission Ref: 07/00167/FULSL

Permission Granted: 05.06.2007

Alterations and extension to house
Mathieson's Crofthouse
Avernish, Kyle

Applicant: Ian Streule

3. Planning Permission Ref: 07/01176/REMRC

Permission Granted: 15.07.2008

Erection of house and garage (reserved matters)
Land 100m South of Ceol Na Mara
Avernish, Kyle

Applicant: Mrs R Kaura

4. Planning Permission Ref: 04/00249/OUTSL

Permission Granted: 29.11.2004

Erection of house (outline)

Applicant/ Address as above

5. Ref: 07/00115/FULSL

6. Ref: 09/00601/PIPRC

□ Application Boundaries

5. Planning Permission Ref: 07/00115/FULSL

Permission Granted: 28.05.07

Erection of house
Culag
Avernish, Kyle


Applicant: Adam Swan

6. Planning Permission Ref: 09/00601/PIPRC

Decision PENDING

Erection of house
Land to SW of Culag
Avernish, Kyle

Applicant: Mrs E F Matheson

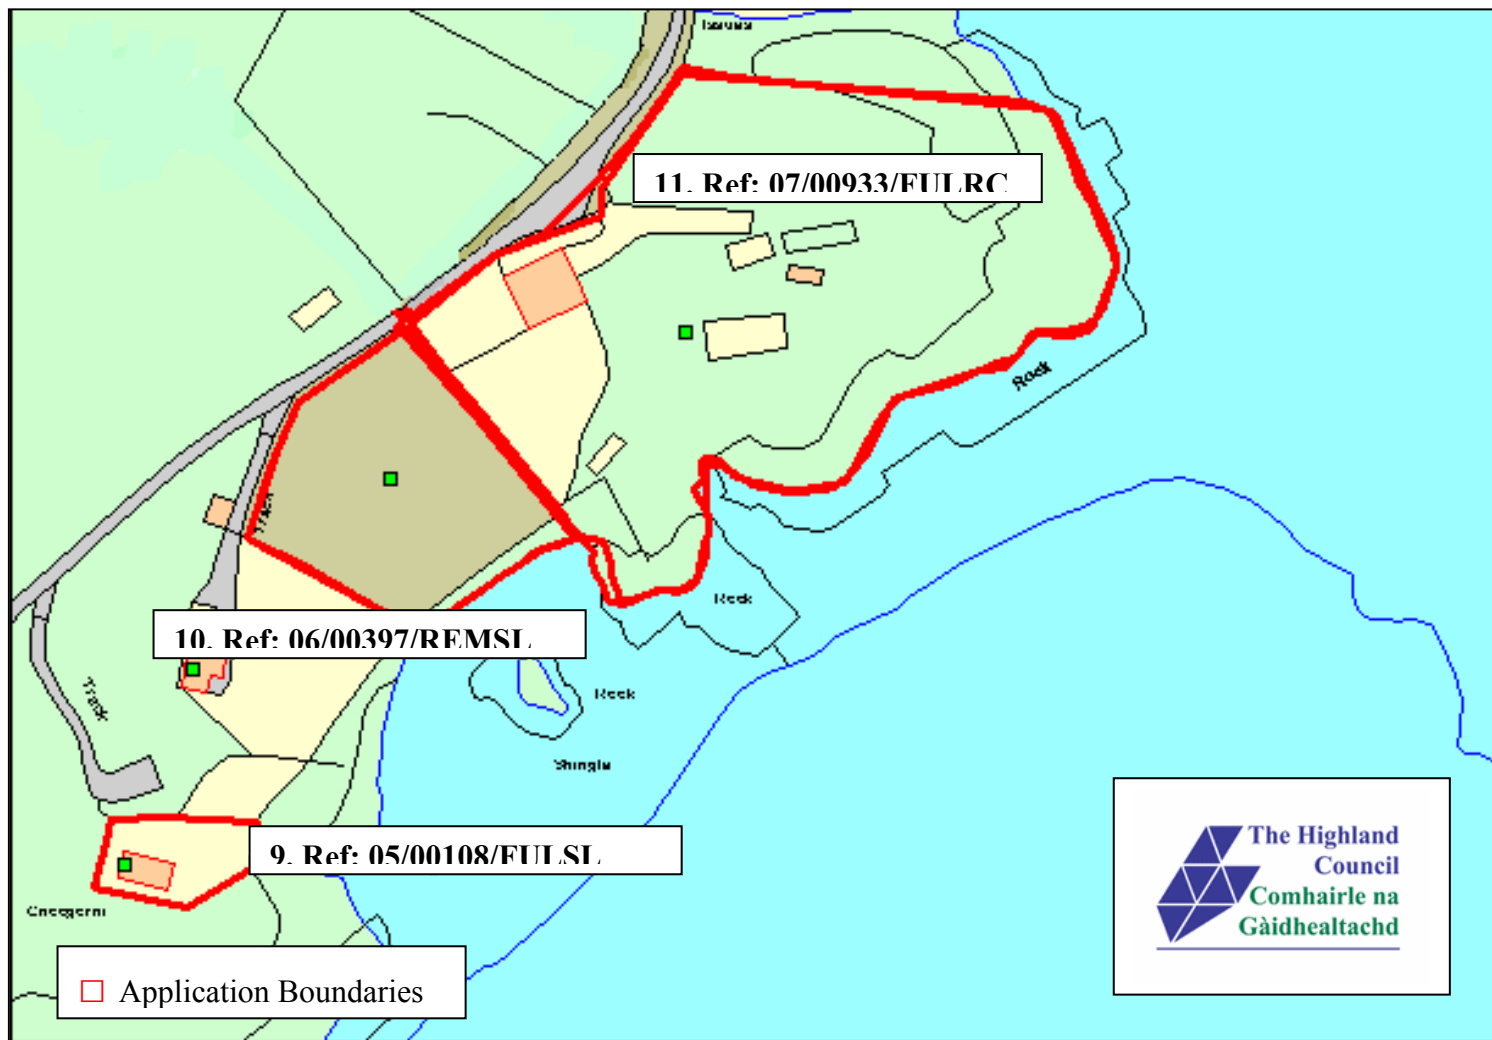

9. Planning Permission Ref: 05/00108/FULSL
 Permission Granted: 10.05.2005

Erection of extension to house and garage
 Cnocgorm
 Avernish, Kyle

Applicant: Mr S Greenwood

10. Planning Permission: 06/00397/REMSL
 Permission Granted: 10.11.06


Erection of house and garage (reserved matters)
 Land to East of Croft Cottage
 5 Avernish
 Kyle

Applicant: Mr Cliff Hewett

11. Planning Permission Ref: 07/00933/FULRC
 Permission Granted: 06.10.2008

Erection of 2 houses (detail)
 Former Stables
 Nostie, Kyle

Applicant: Mr & Mrs G Campbell

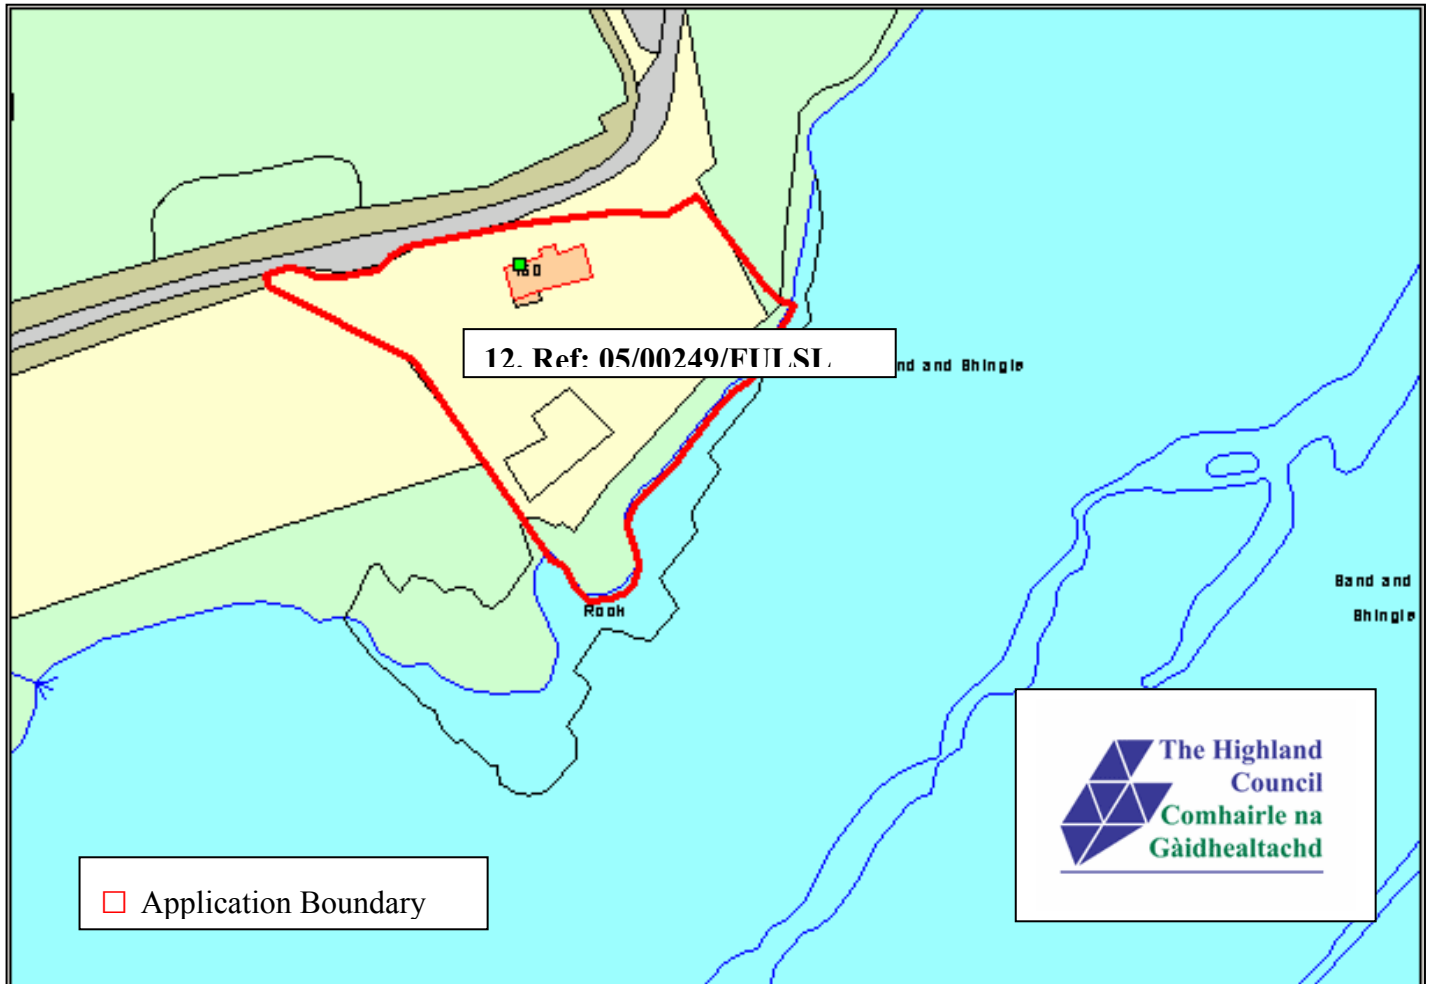


12. Planning Permission Ref: 05/00249/FULSL

Permission Granted: 25.07.2005

Erection of House
Land at 3 Avernish
Kyle

Applicant: Ms Fiona McNeill

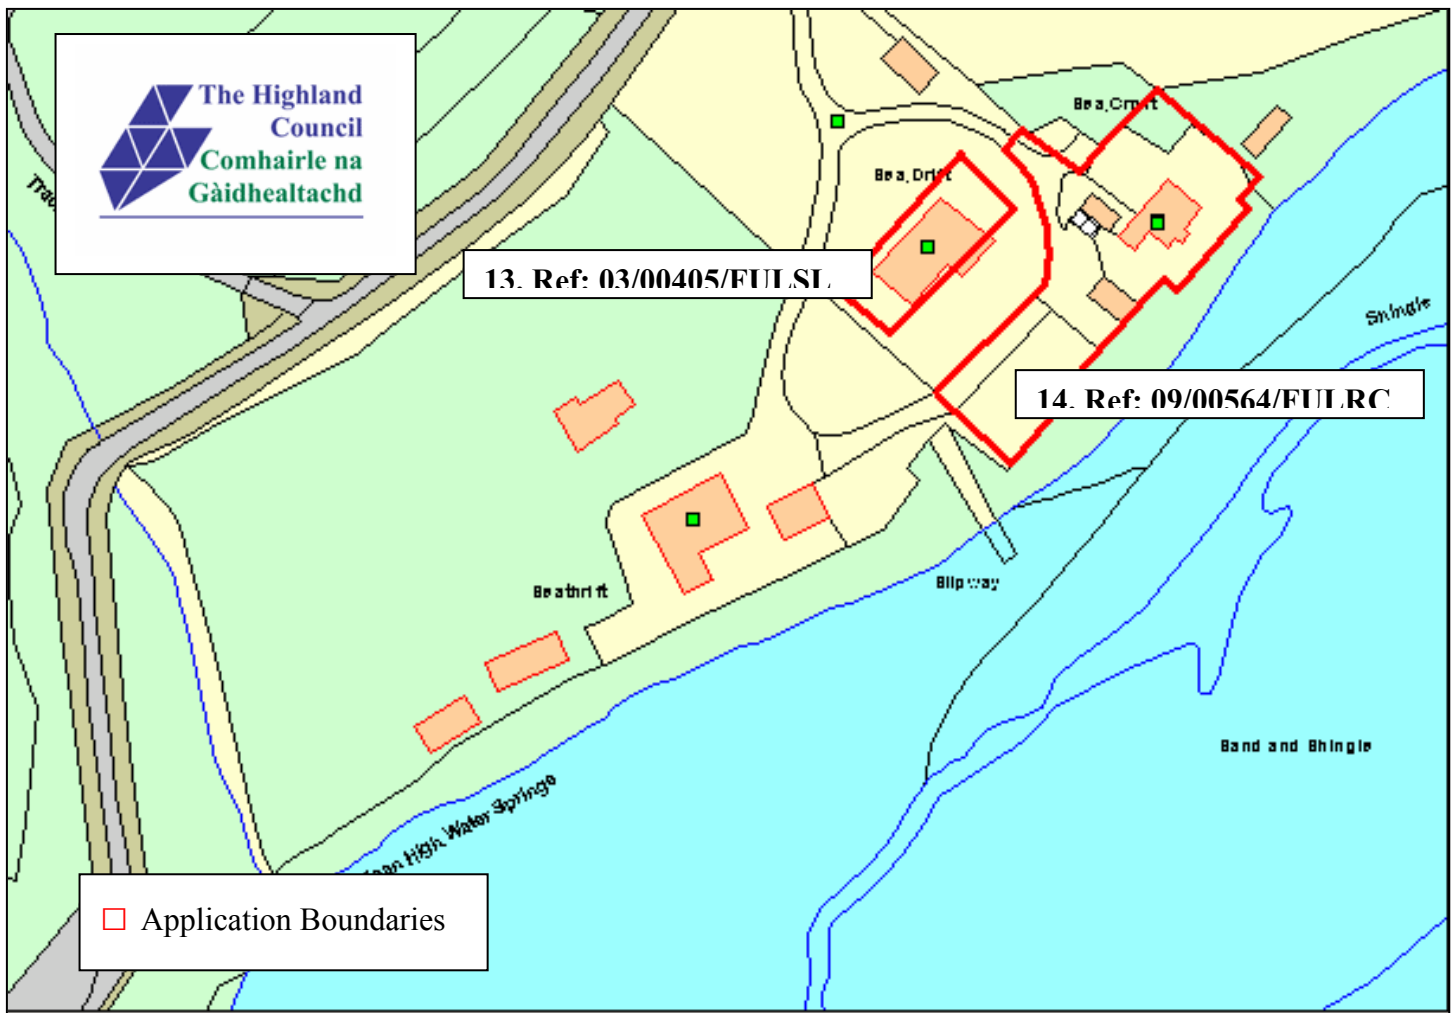

13. Planning Permission Ref: 03/00405/FULSL

Permission Granted: 20.01.2004

Erection of house

Sadrift

Avernish, Kyle

Applicant: Mr D Callender

14. Planning Permission Ref: 09/00564/FULRC


Decision PENDING

Demolition of existing & erection of replacement house

Seacroft

Avernish, Kyle

Applicant: Mrs D Callender

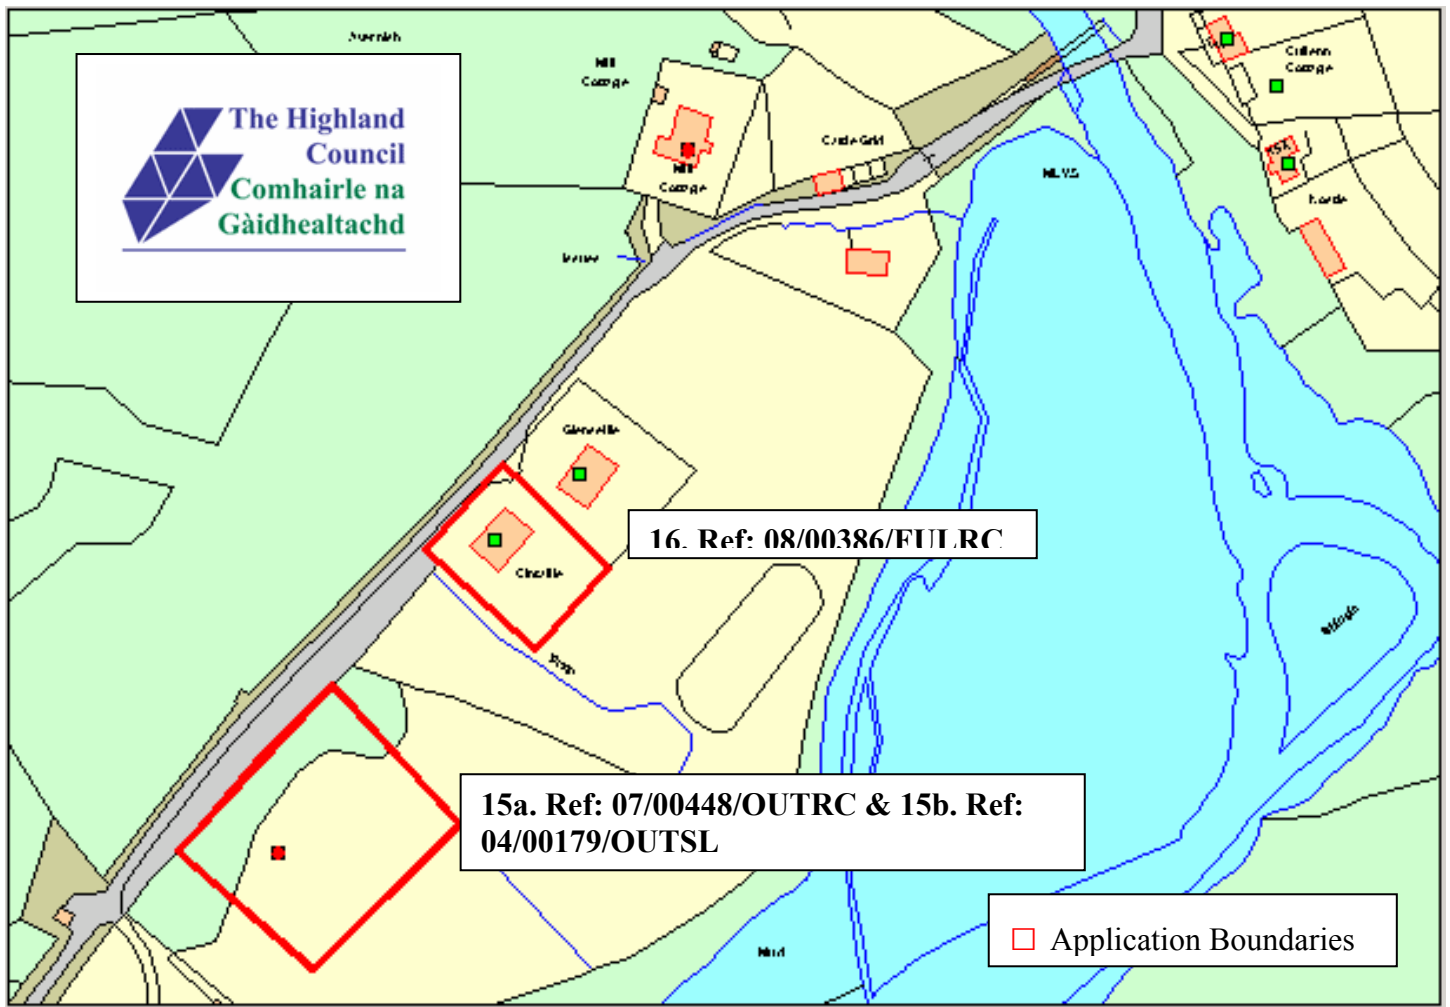

15a. Planning Permission Ref: 07/00448/OUTRC
 Permission Granted: 02.07.2007

Erection of house (outline) (renewal)
 New House
 Nostie, Kyle

Applicant: Ms Isabelle Campbell


15b. Planning Permission Ref: 04/00179/OUTSL
 Permission Granted: 21.05.2004
 Erection of house (outline)

Applicant/ Address as above


16. Planning Permission Ref: 08/00386/FULRC
 Permission Granted: 09.07.2008

Erection of extension to house to form granny
 annex
 Cinn-T-Saile
 Nostie, Kyle


Applicant: Mr R Campbell

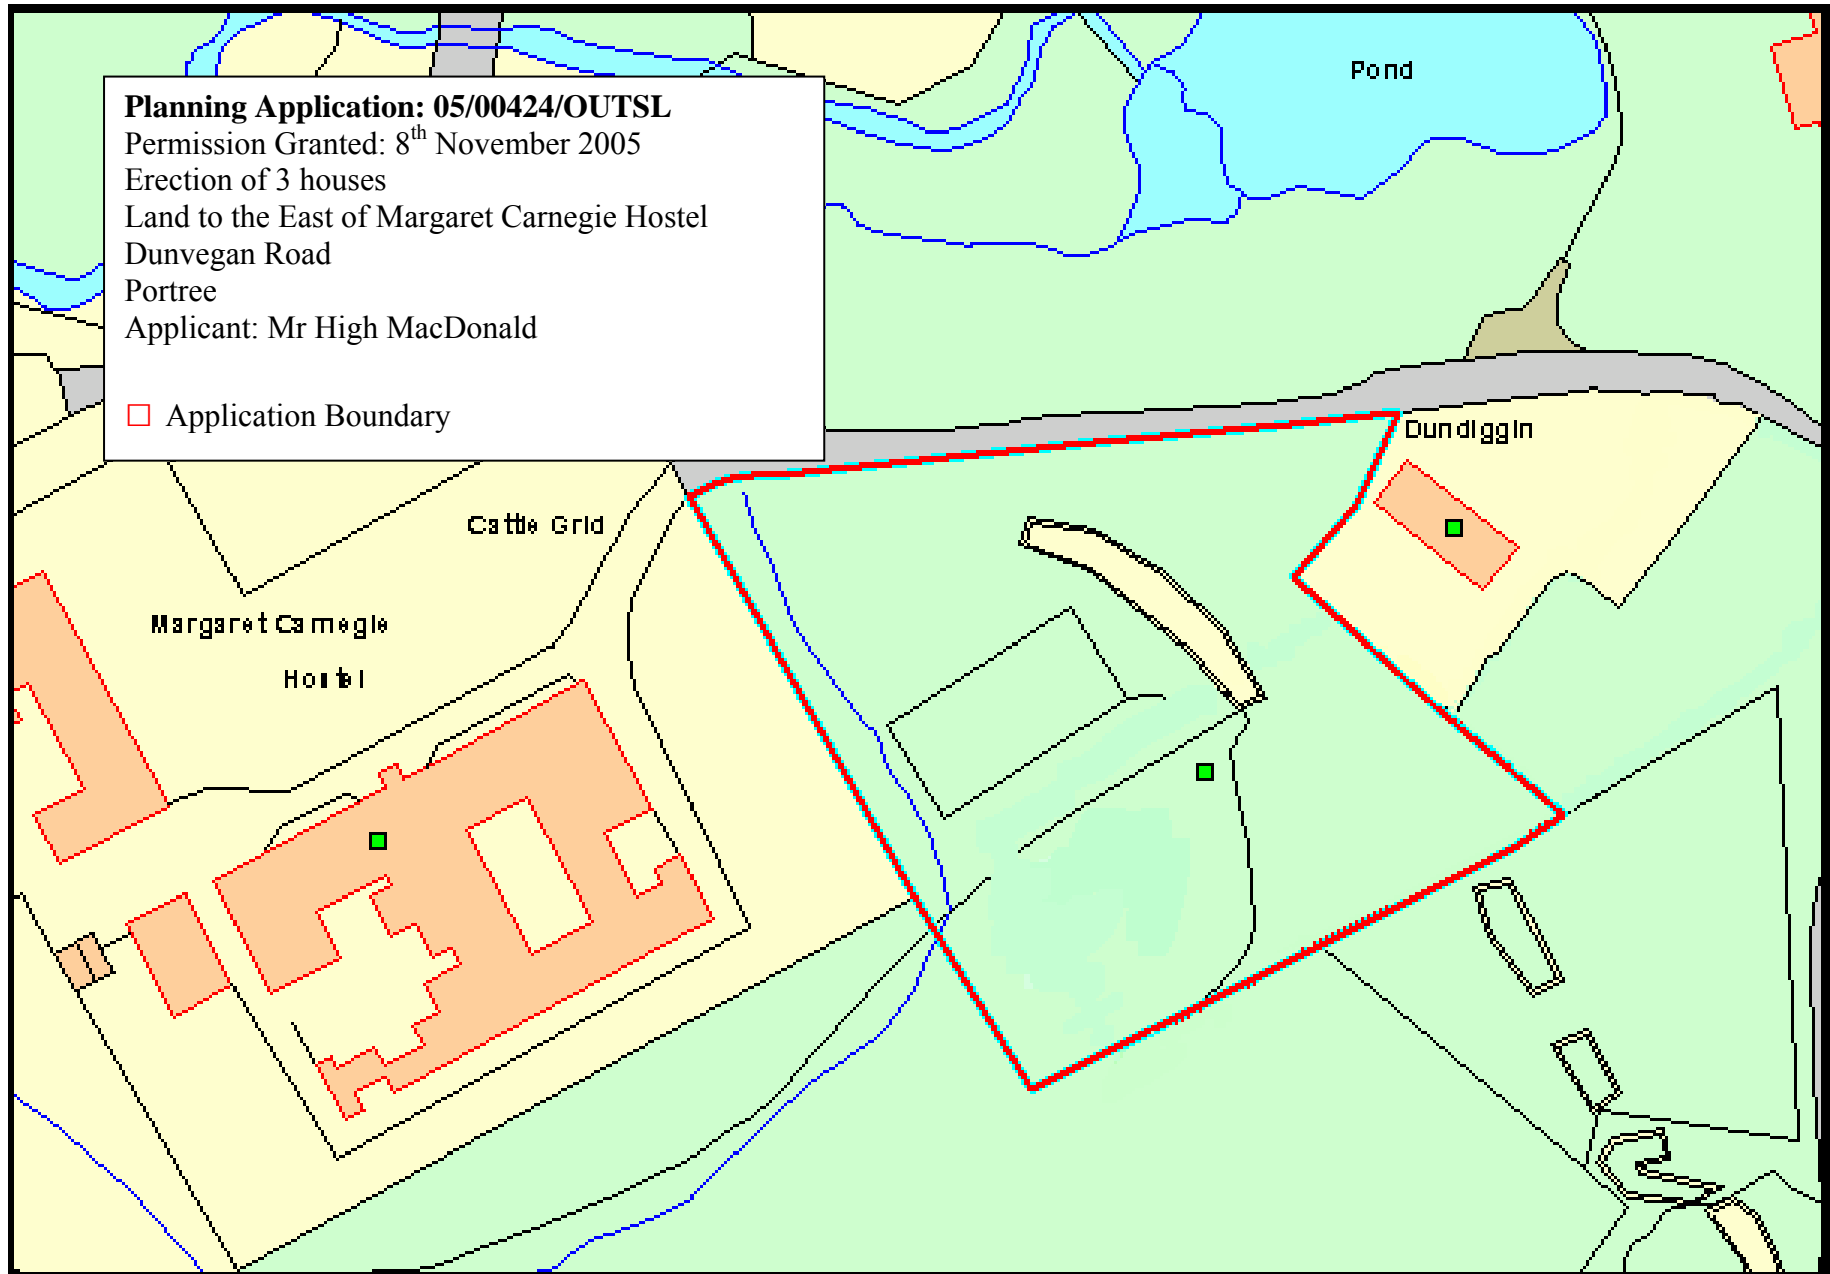

ISSUE NO.98 GLENELG/ GALLTAIR & GLEN BERNERA: OVERVIEW OF EXTANT PLANNING PERMISSIONS IN GLEN BERNERA (BEACH END)

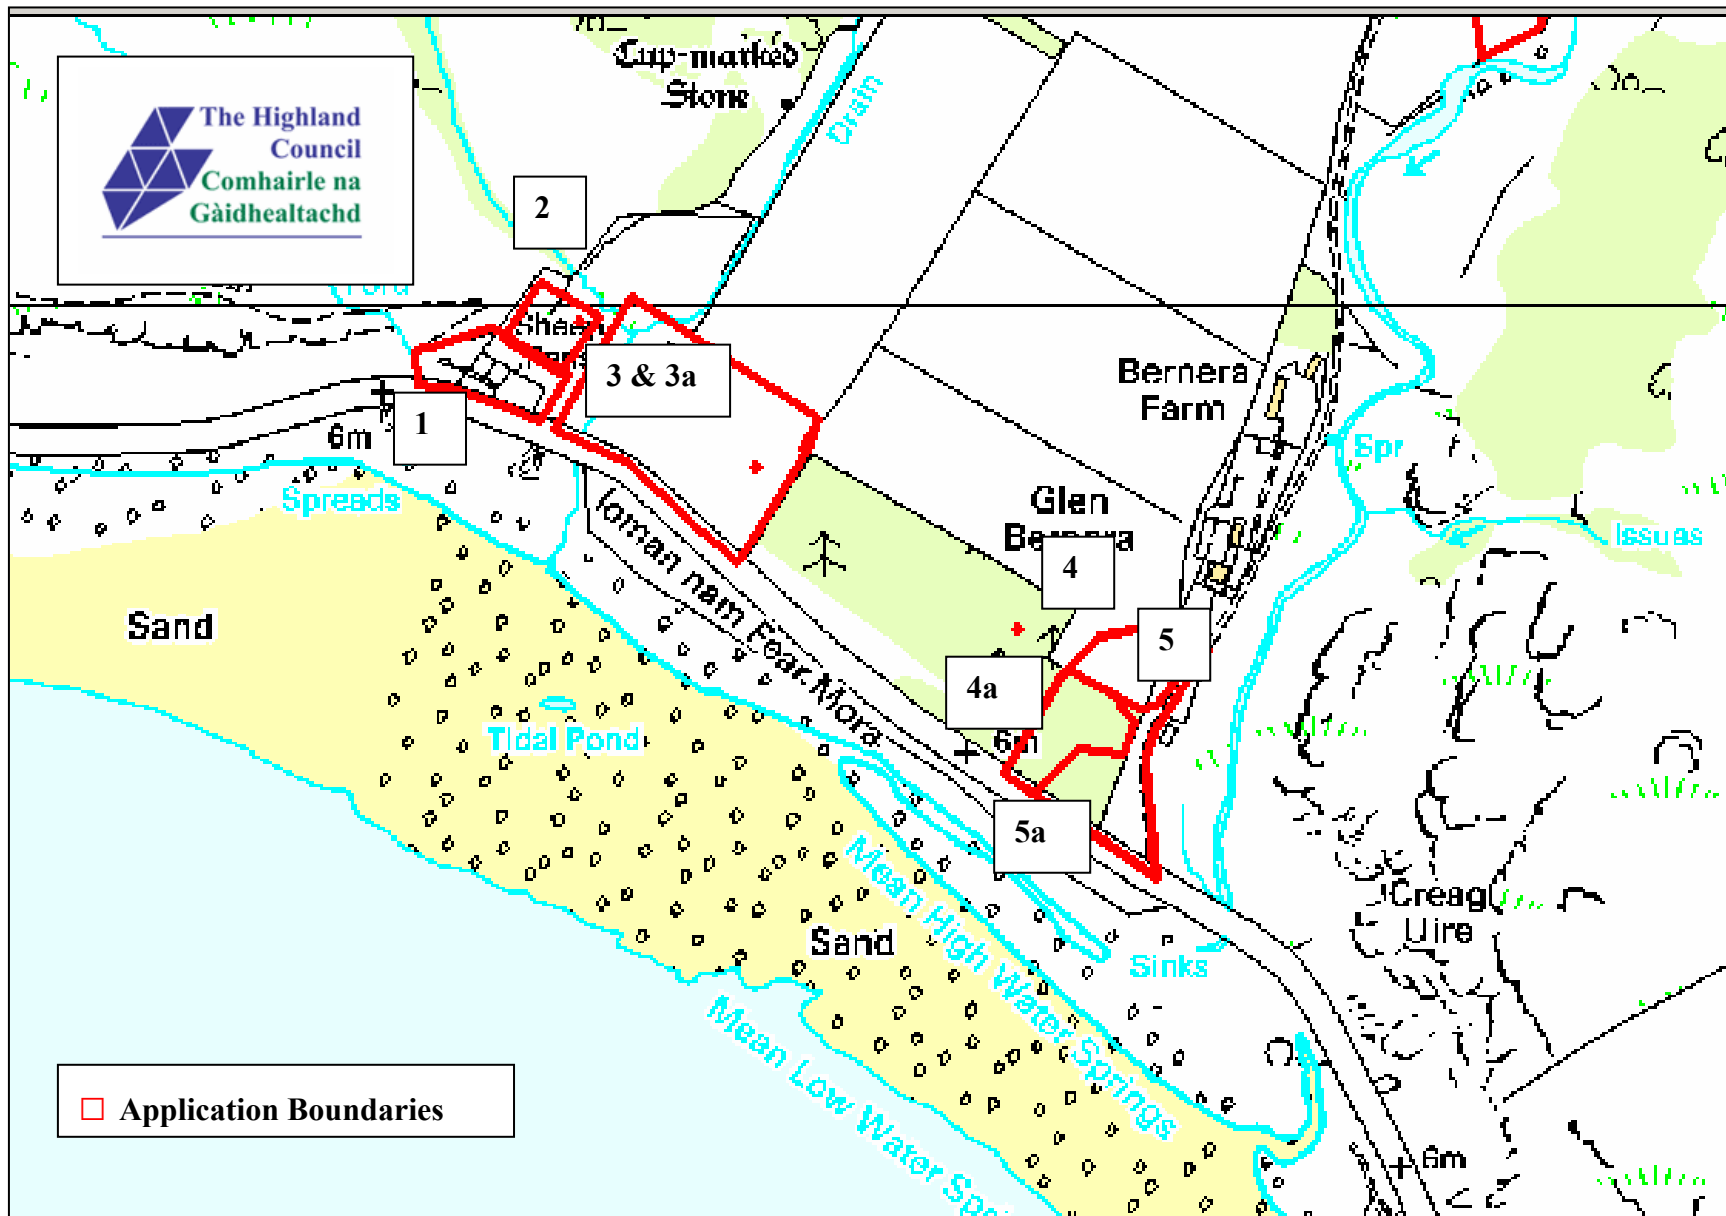

**ISSUE NO.98 GLENELG/ GALLTAIR & GLEN BERNERA: DETAILS OF
EXTANT PLANNING PERMISSIONS – GLEN BERNERA (BEACH END)**

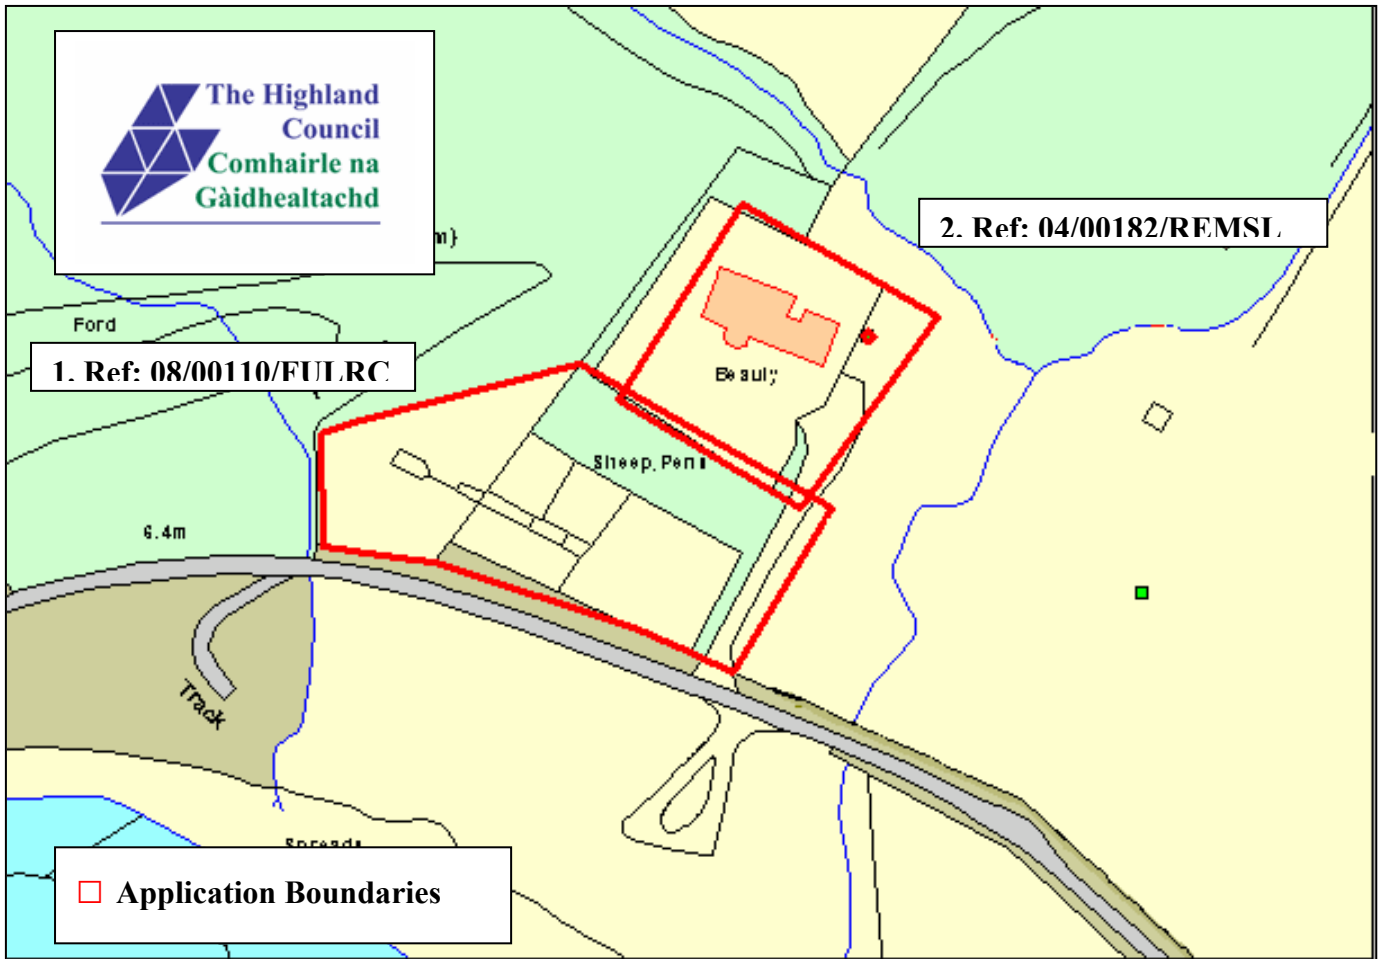

1. Planning Permission Ref: 08/00110/FULRC

Permission Granted: 23.07.2008

Erection of house and garage (detail)
Land 45m South of Beauly
Glenelg, Kyle


Applicant: Mr and Mrs A Harvey

2. Planning Permission Ref: 04/00182/REMSL

Permission Granted: 23.06.04

Erection of house (reserved matters)
Beauly
Glenelg, Kyle

Applicant: Mr and Mrs A Harvey

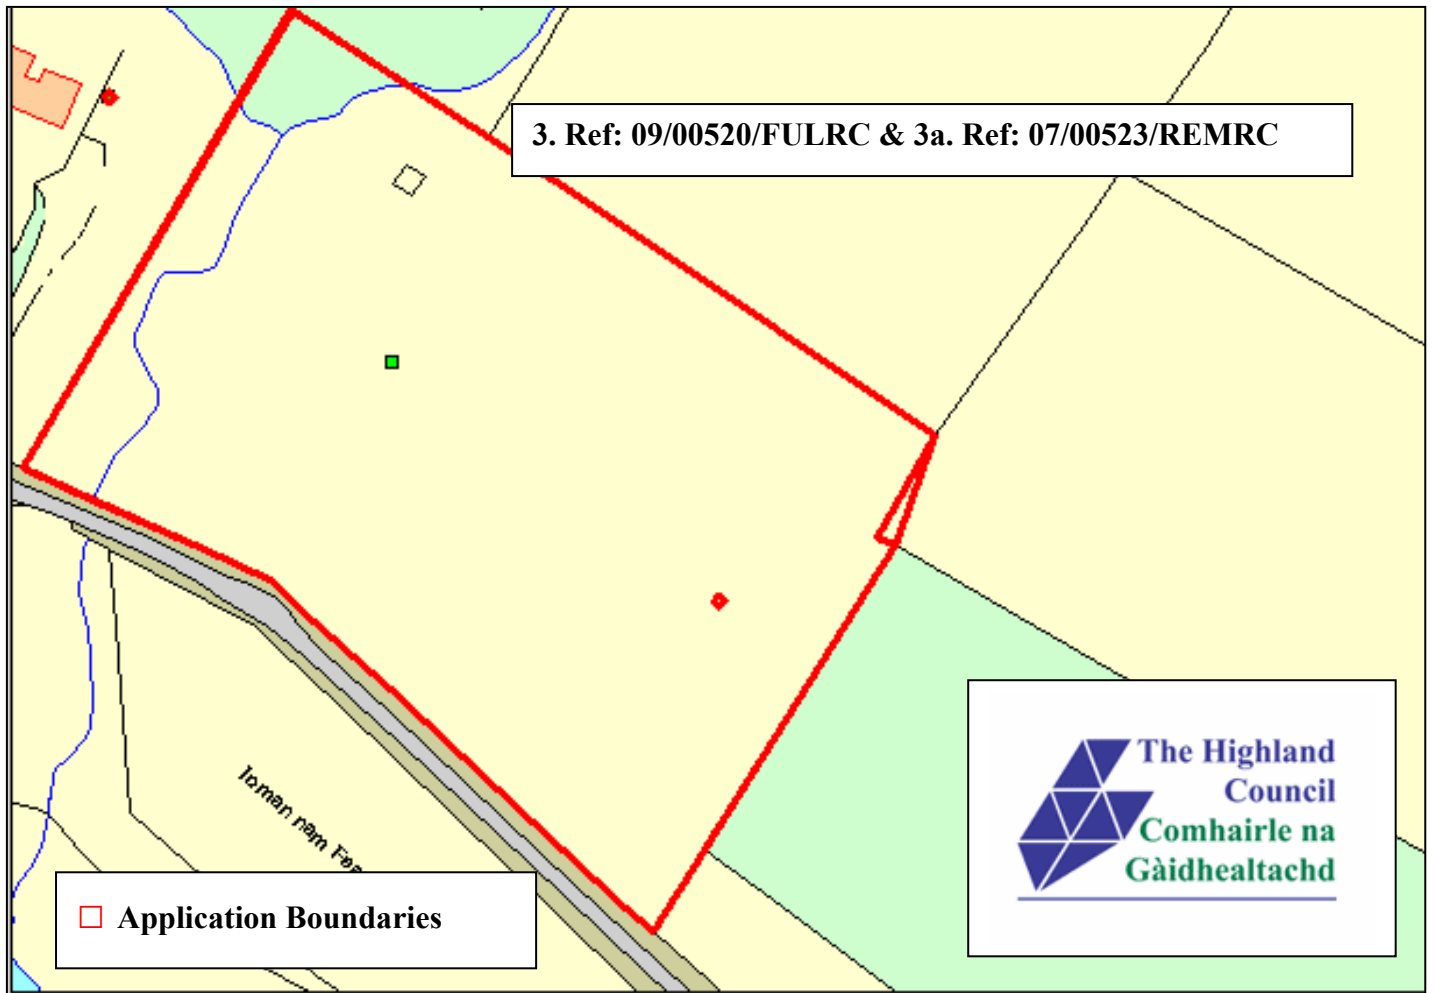

3. Planning Permission Ref: 09/00520/FULRC

Permission Granted 18.11.09

Erection of house (amended design)

Land at Glen Bernera

Glenelg


Applicant: Mr Terry Nutkins

3a. Planning Permission Ref: 07/00523/REMRC

Permission Granted: 13.07.2007

Erection of house and garage

Applicant/ Address as above

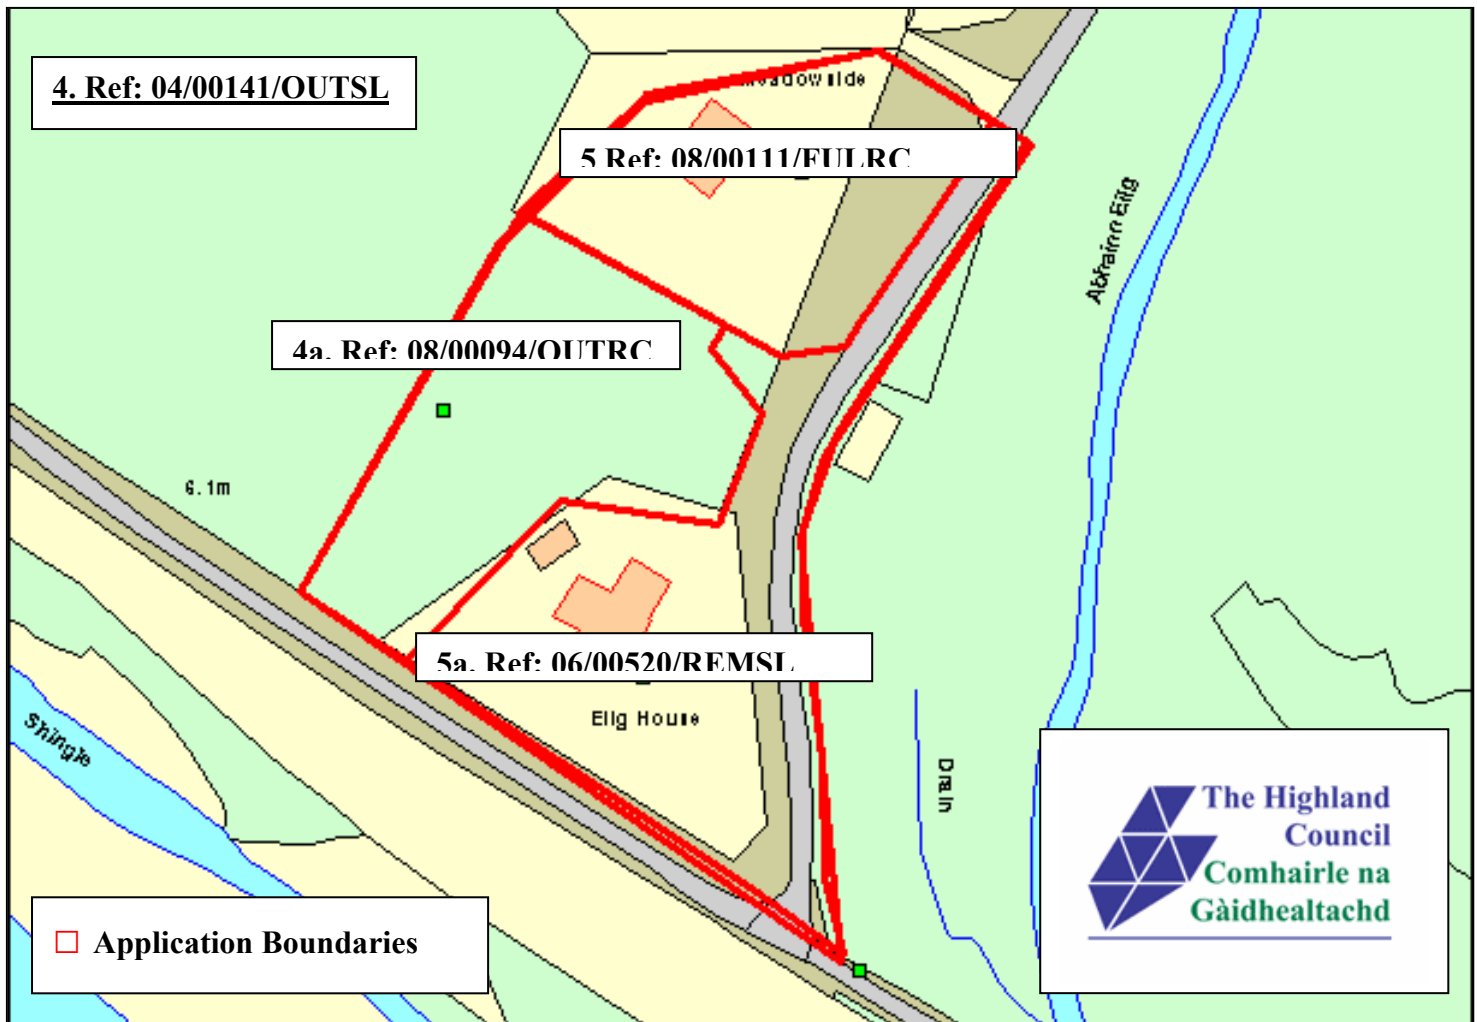

Map shows **Outline Planning Permission** for 3 houses & **Detailed Planning Permission** for 2 of the plots and a renewal of the outline consent for the 3rd plot. Details are as follows:

OUTLINE APPLICATIONS

4. Outline Planning Permission Ref: 04/00141/OUTSL
 Permission Granted: 01.03.2005

Erection of 3 houses (outline)
 Land at Glen Bernera
 Glenelg

Applicant: Mr John Cameron

4a. Planning Permission Ref: 08/00094/OUTRC
 Application Withdrawn: 18.07.2008

Erection of house (outline) (renewal)
 Plot B Land at Glen Bernera
 Glenelg

Applicant: Mr John Cameron

DETAILED APPLICATIONS

5. Planning Permission Ref: 08/0111/FULRC
 Permission Granted: 20.08.2008

Erection of house (detail)
 Plot C Land 45m SW of Beauly
 Glenelg, Kyle

Applicant: Mr and Mrs J McNeice

5a. Planning Permission Ref: 06/00520/REMSL
 Permission Granted: 16.05.07

Erection of house (reserved matters)
 Land to SW of Bernera Farm
 Glenelg

Applicant: Mr and Mrs Cookson

ISSUE NO.99: PORTNALONG & FISKAVAIG

PHOTOS SUPPLIED BY JOHN HILLIS (BIDWELLS)









