


LOCATION


This is the indicative plan for the foregoing order. The Highland Council (U2582 Wester Dunvornie - Munloch Road), Munloch (One Way), Traffic Regulation Order 2022

____ Proper Officer

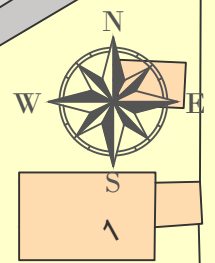

COPYRIGHT, DESIGN and PATENTS ACT 1988:
 This drawing may not be reproduced, copied or used in any way without the written permission of the Director of Development & Infrastructure.
 © THE HIGHLAND COUNCIL

Notes
 Reproduced from the Ordnance Survey mapping with the permission of the Controller of Her Majesty's Stationery Office © Crown Copyright.
 Unauthorised reproduction infringes crown copyright and may lead to prosecution or civil proceedings.
 The Highland Council 2015 100023349

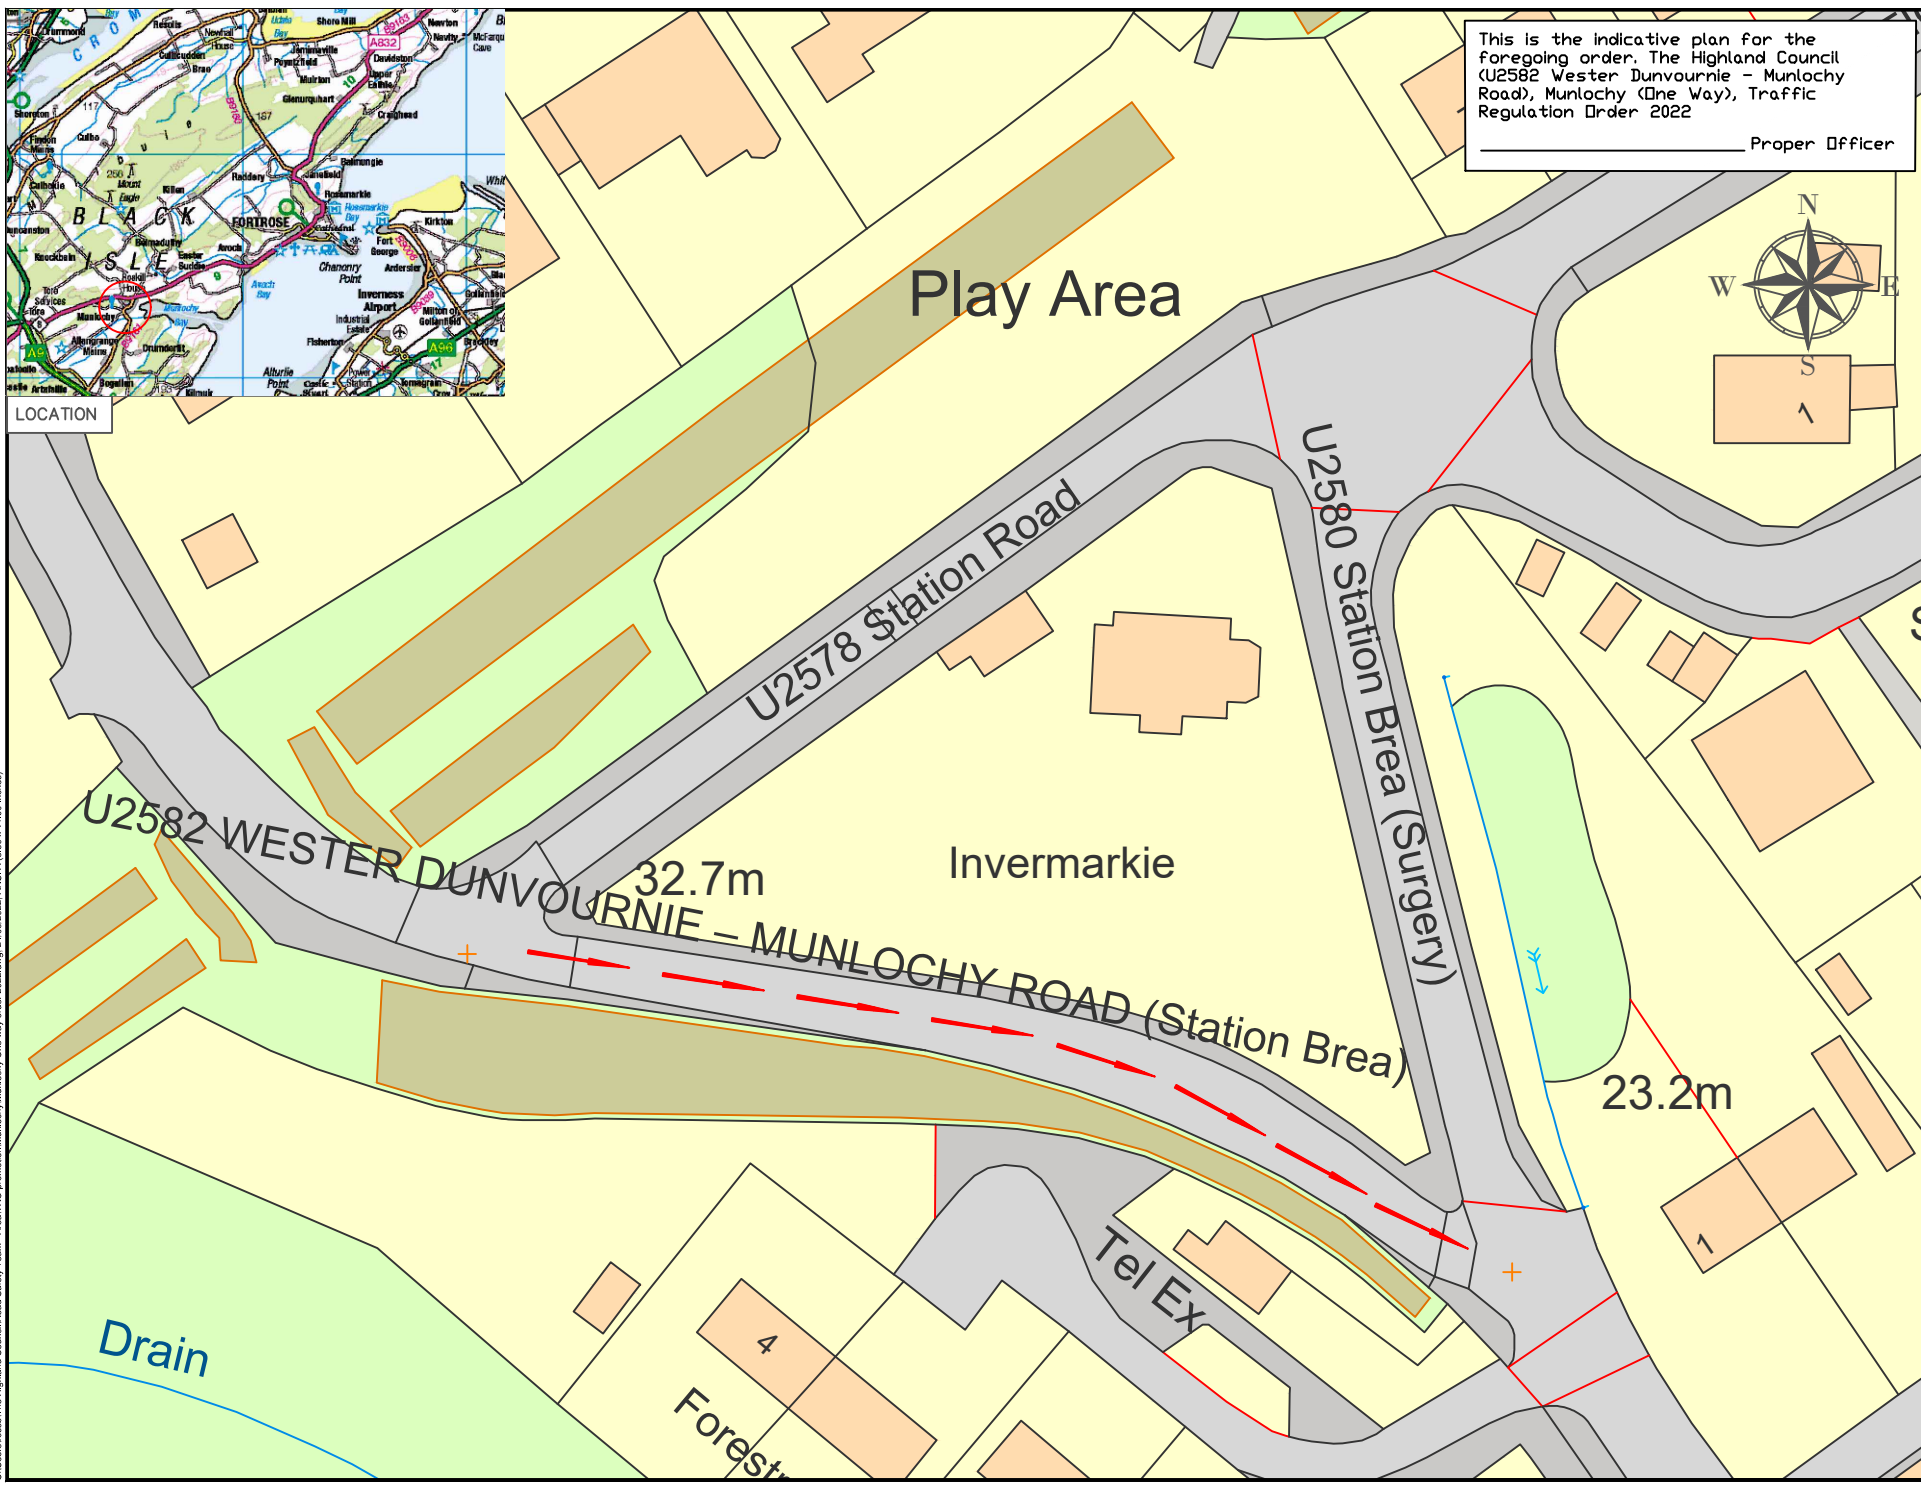

Direction of travel
 U2582

CONSULTATION
 ISSUE

Revision Details

Drawn By	Check By	Check Date	Surf.



**INFRASTRUCTURE
 ENVIRONMENT &
 ECONOMY**

ROAD SAFETY TEAM
 HQ
 GLENURQUHART ROAD
 INVERNESS IV3 5NX

Phone : 01463 702962
 E-Mail : road.safety@highland.gov.uk

Project
**Munloch Development
 Offsite Mitigation**

Title
**One Way TRO Plan
 Munloch**

Scale (at A1)
NTS

Drawn	RB	Date	24.05.22
Checked	DRAFT	Date	

Project No:
 Drawing No: Rev: