
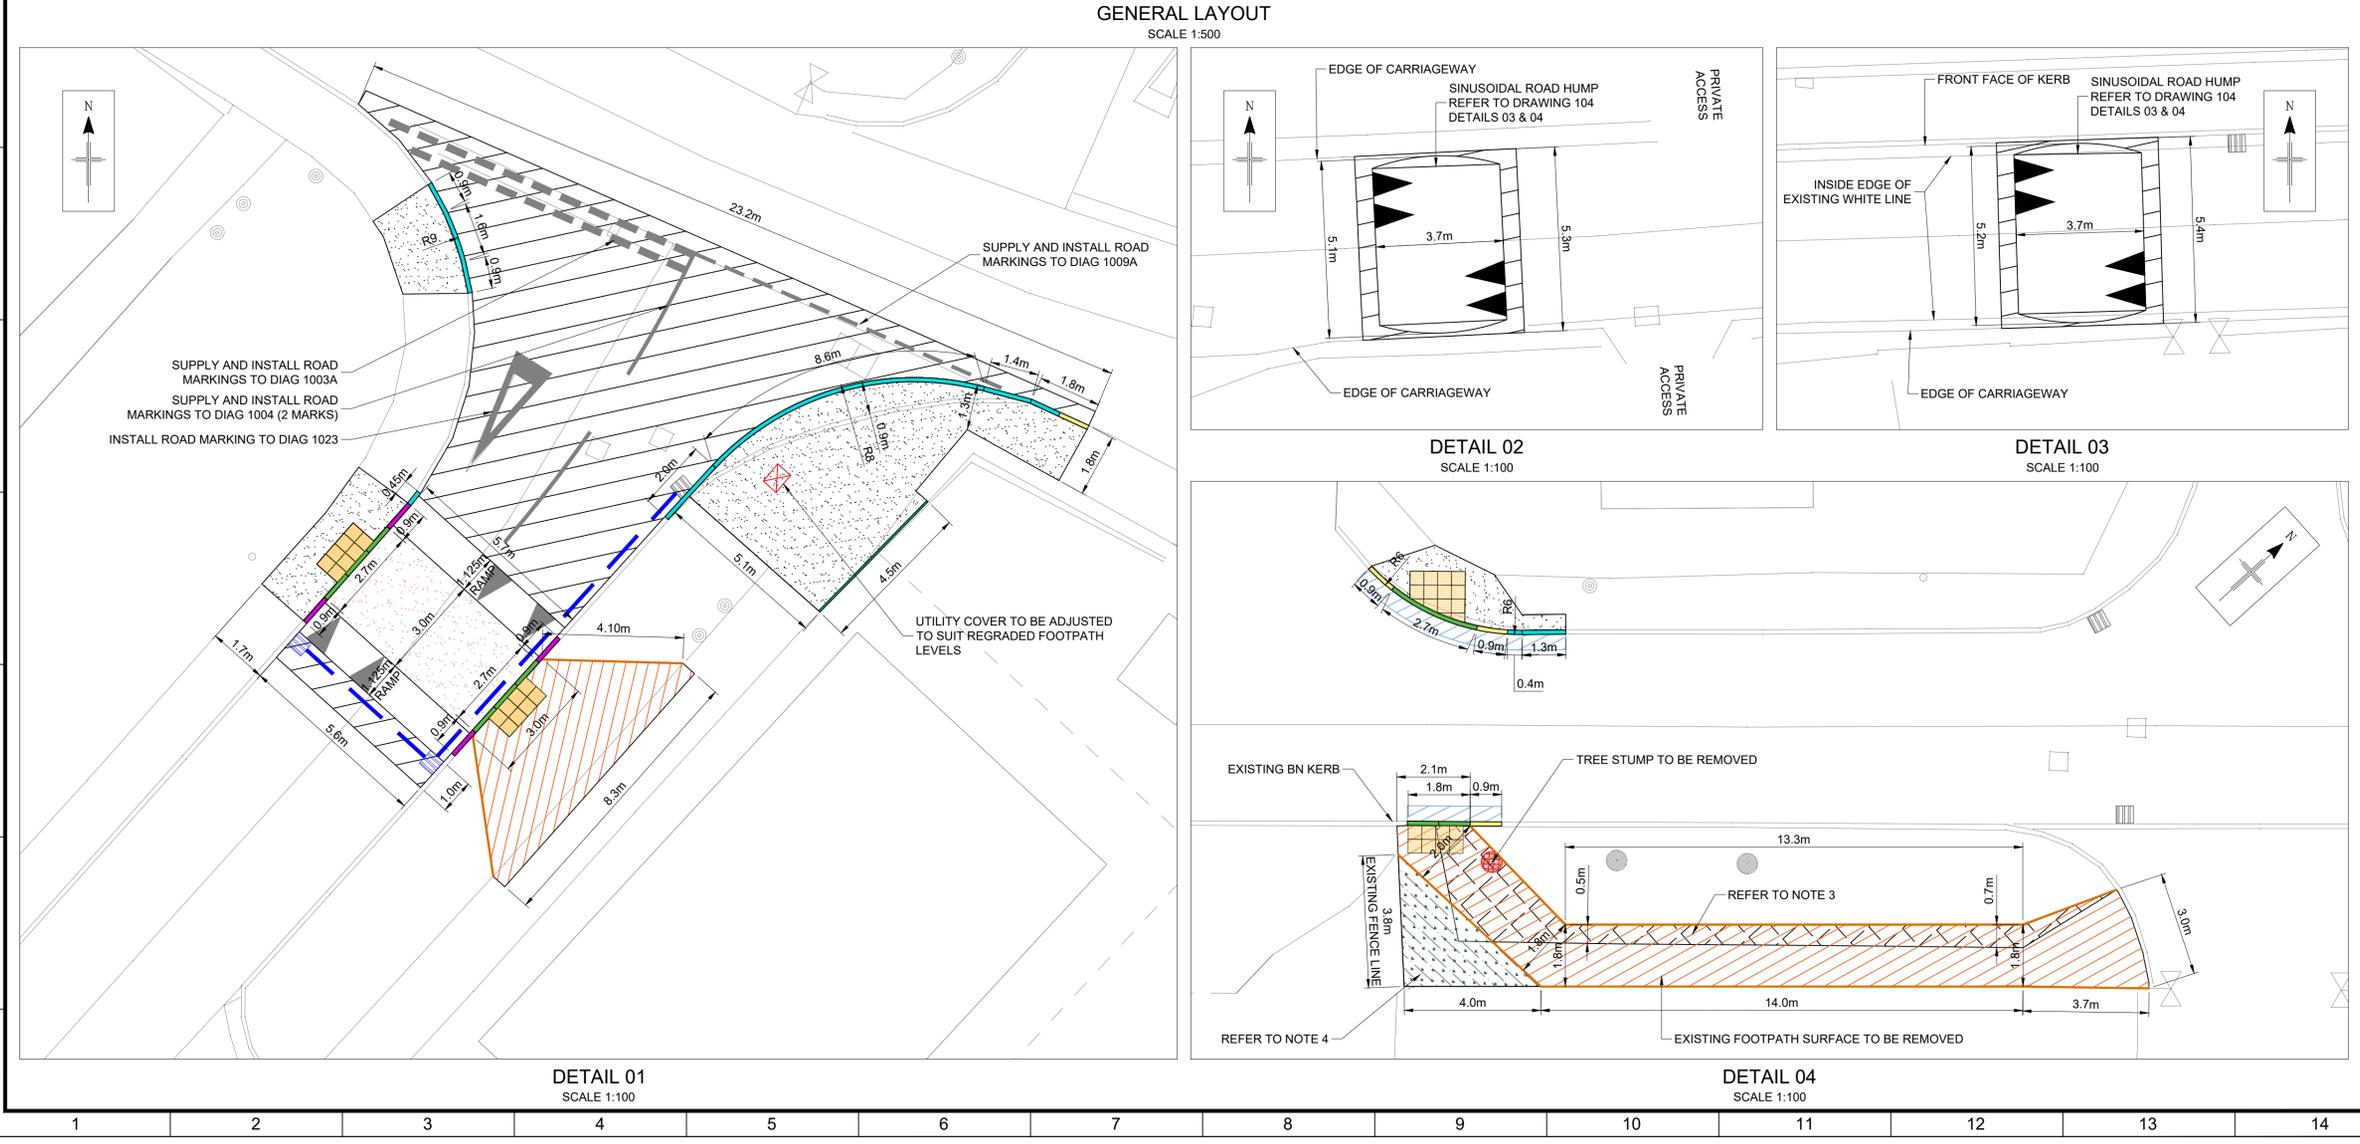


T:\001_Design Team\2003_Small_Schemes_Projects\HAS3001 Safer Routes To School\2022 - 2023\Schemes\Croy PS - YCHVS3033\2 DRAWINGS\CAD\LIVE\YCHVS3033_LIVE_01.dwg 04/11/2022 ANSI A (6.50 x 11.00 inches)

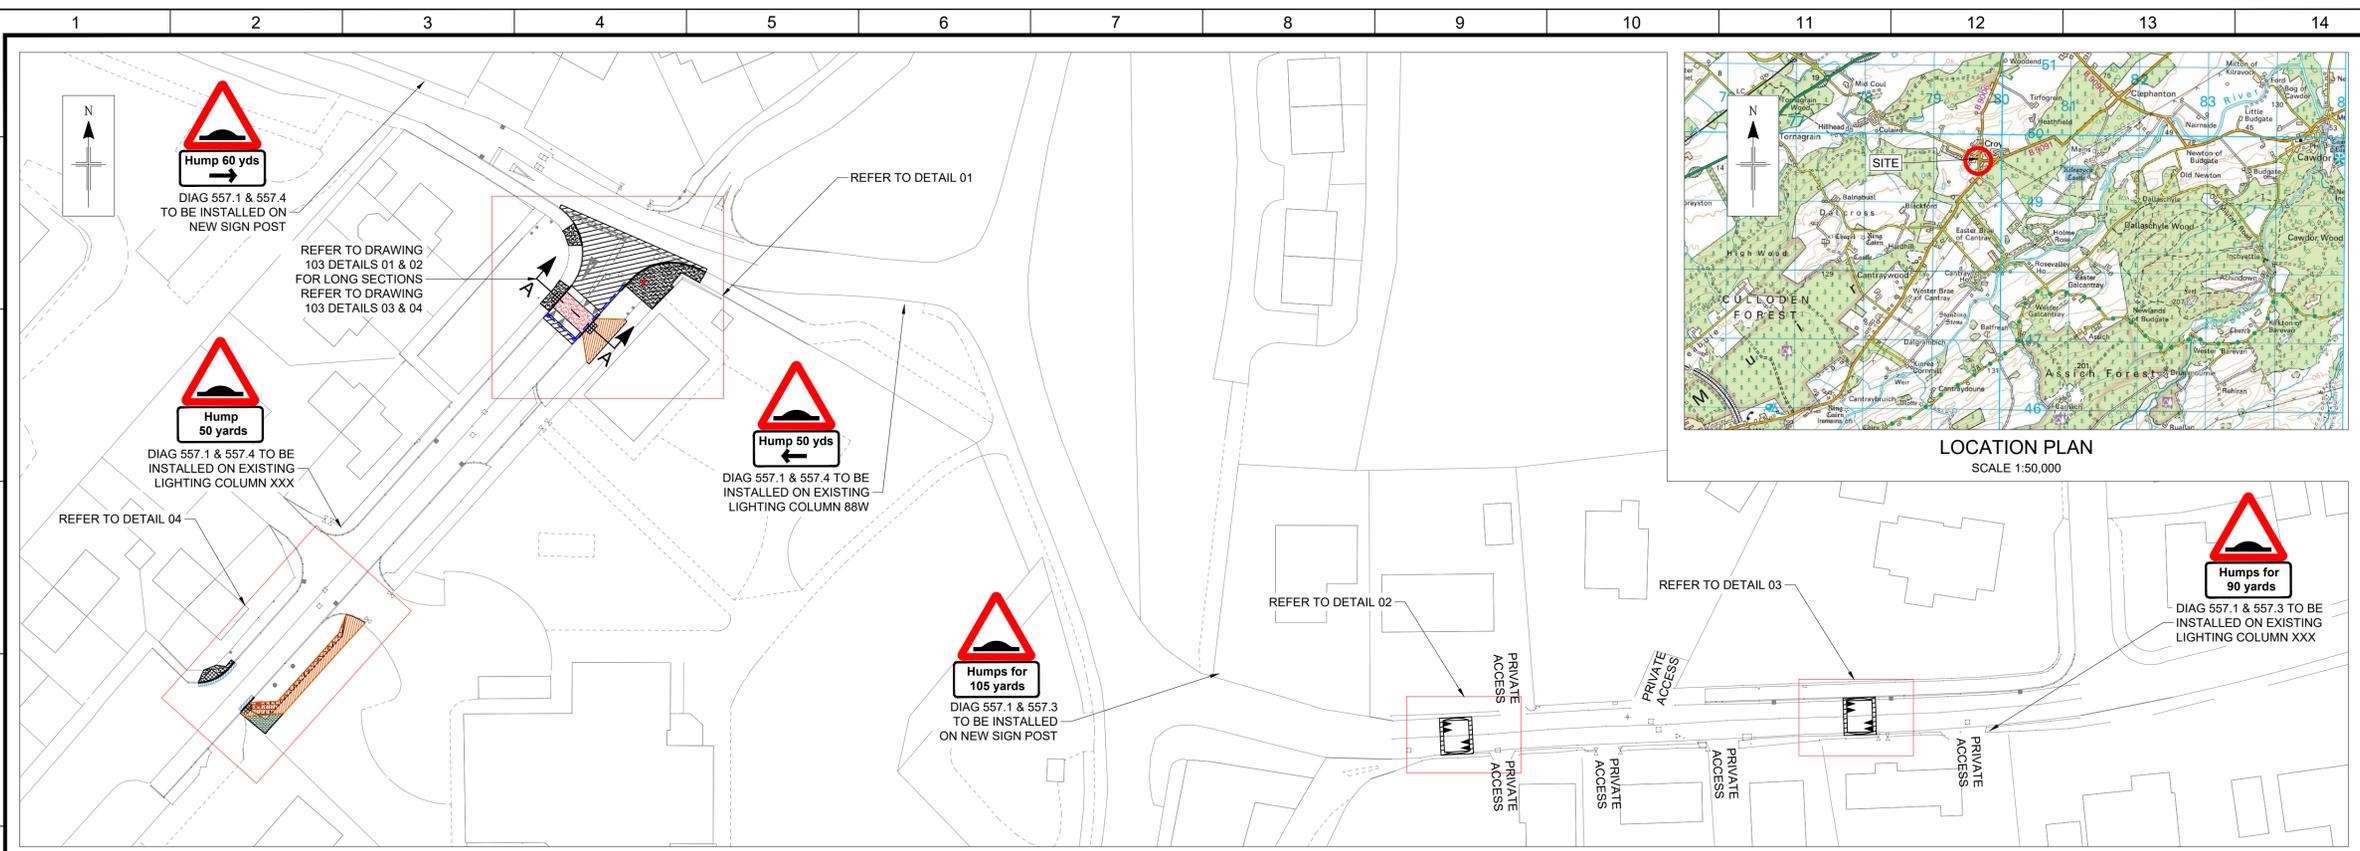

COPYRIGHT, DESIGNS and PATENTS ACT 1988:
 THIS DRAWING MAY NOT BE REPRODUCED, COPIED OR USED IN ANY WAY WITHOUT THE WRITTEN PERMISSION OF THE DIRECTOR OF DEVELOPMENT AND INFRASTRUCTURE.
 © THE HIGHLAND COUNCIL
 © CROWN COPYRIGHT AND DATABASE RIGHTS 2019 OS 100023369. YOU ARE GRANTED A NON-EXCLUSIVE, ROYALTY FREE, REVOCABLE LICENCE SOLELY TO VIEW THE LICENSED DATA FOR NON-COMMERCIAL PURPOSES FOR THE PERIOD WHICH THE HIGHLAND COUNCIL MAKES IT AVAILABLE. YOU ARE NOT PERMITTED TO COPY, SUB-LICENSE, DISTRIBUTE, SELL OR OTHERWISE MAKE AVAILABLE THE LICENSED DATA TO THIRD PARTIES IN ANY FORM. THIRD PARTY RIGHTS TO ENFORCE THE TERMS OF THIS LICENCE SHALL BE RESERVED TO THE OS.

DO NOT SCALE FROM DRAWING.
 ALL DIMENSIONS ARE IN mm UNLESS OTHERWISE STATED.

- NOTES**
- LEGEND**
 - TK - TRANSITION KERB
 - HB - HALF BATTERED KERB
 - BN - BULL NOSED KERB
 - DK - DROPPER KERB
 - EF - EDGING KERB
 - TIMBER EDGING
 - 400x400 TACTILE PAVING (BUFF)
 - FOOTPATH TO BE REGRADED
 - PROPOSED FOOTPATH SURFACE
 - CARRIAGEWAY TO BE RESURFACED
 - THERMOPLASTIC SURFACING (RED)
 - CARRIAGEWAY TIE IN (450mm MIN)
 - EXISTING GULLY LOCATION
 - PROPOSED GULLY LOCATION
 - FOR KERB AND TIE IN DETAILS REFER TO DRAWING 105 DETAIL 01.
 - GRASSED AREA TO BE EXCAVATED BY 160mm AND FILLED WITH TYPE 1 SUB-BASE (100mm MIN). SURFACE COURSE TO BE 60mm AC10 CLOSE GRADED ASPHALT CONCRETE TO CL 912 LAID AND COMPACTED IN TWO 30mm LAYERS.
 - EXISTING CONSTRUCTION TO BE REMOVED. REPLACE WITH FILL TYPE 1-A AND 100mm MINIMUM TOP SOIL TO BE SEEDED.

CONSULTATION ISSUE

01	CONSULTATION ISSUE	CF	BS	05/10/22
REV	REVISION DETAILS	DRAWN BY	CHECK BY	DATE


The Highland Council
 Comhairle na Gàidhealtachd
INFRASTRUCTURE, ENVIRONMENT & ECONOMY
 PROJECT DESIGN UNIT
 COUNCIL BUILDINGS
 HIGH STREET
 DINGWALL IV15 9QN
 PHONE: 01349 868800
 E-MAIL: PDU.DT2@highland.gov.uk

PROJECT
 CYCLING, WALKING AND SAFER STREETS AT CROY PRIMARY SCHOOL

TITLE
 GENERAL LAYOUT SHEET 1 OF 2

DRAWN	CF	DATE	06/09/22
	BS	DATE	05/10/22
PROJECT No.		YCHVS3033	
DRAWING No.	101	REVISION	01