

**THE HIGHLAND COUNCIL
THE HIGHLAND COUNCIL (GRANTOWN ON SPEY) (30 MPH SPEED LIMIT)
ORDER 2007**

The Highland Council in exercise of the powers conferred on them by Section 84 of the Road Traffic Regulation Act 1984 and of all powers enabling them in that behalf and after consultation with the Chief Officer of Police in accordance with Part III of Schedule 9 to the said Act hereby make the following order :-


GENERAL

1. This Order may be cited as "The Highland Council (Grantown on Spey) (30 mph Speed Limit) Order 2007" and shall come into effect on 10 August, 2007.
2. The Interpretation Act 1978 shall apply for the interpretation of this Order as it applies for the interpretation of an Act of Parliament.
3. All provisions contained in any Order enactment or others insofar as the same are inconsistent with the provisions of this Order and the true intent and meaning hereof shall cease to have effect. In particular The Highland Regional Council (Ian Charles Hospital, Grantown on Spey) (30 mph Speed Limit) Order, 1992 and all associated Order(s) are hereby revoked and shall cease to have effect over the lengths of road specified in the Schedule.

ROADS (30 MPH)

4. No person shall drive or cause to be driven any vehicle on the lengths of road specified in the Schedule and plan number 1 annexed and signed as relative to this Order at a speed in excess of 30 miles per hour.

Sealed with the Common Seal of the Highland Council and subscribed for them and on their behalf in terms of the Local Government etc (Scotland) Act 1994 by Donald Robert Somerville, Area Solicitor, Inverness, Nairn, Badenoch & Strathspey Operational Area, at Inverness on 1 August, 2007.

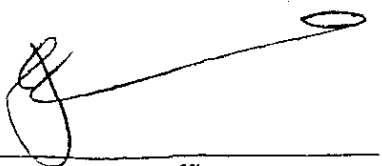

Proper Officer

**SCHEDULE TO THE HIGHLAND COUNCIL (GRANTOWN ON SPEY) (30 MPH
SPEED LIMIT) ORDER 2007**

Route: A939 Bridge of Dava – A95T junction, Grantown on Spey.

From a point 167 metres or thereby north of the extended centreline on the B9102 Grantown – Craigellachie Road in a generally southerly direction to a point 72 metres or thereby south of the south gable of the dwelling known as Elmgrove, Grantown on Spey, a total distance of 1303 metres or thereby.

Route: B9102 Grantown – Craigellachie Road road.


From its junction with the A939 Bridge of Dava – A95T junction road, at Castle Road East, Grantown on Spey, in a south-easterly direction for a distance of 435 metres or thereby.

Route: B9102 – A95T junction – High Street, Grantown on Spey road.

From a point 126 metres or thereby south-west of the extended boundary line between the dwellings known as 'Rossmor' and 'Ardconnel', Woodlands Terrace, Grantown on Spey, in a generally north- easterly direction to its junction with the A939 Bridge of Dava – A95T junction road, a total distance of 716 metres or thereby.



Proper Officer

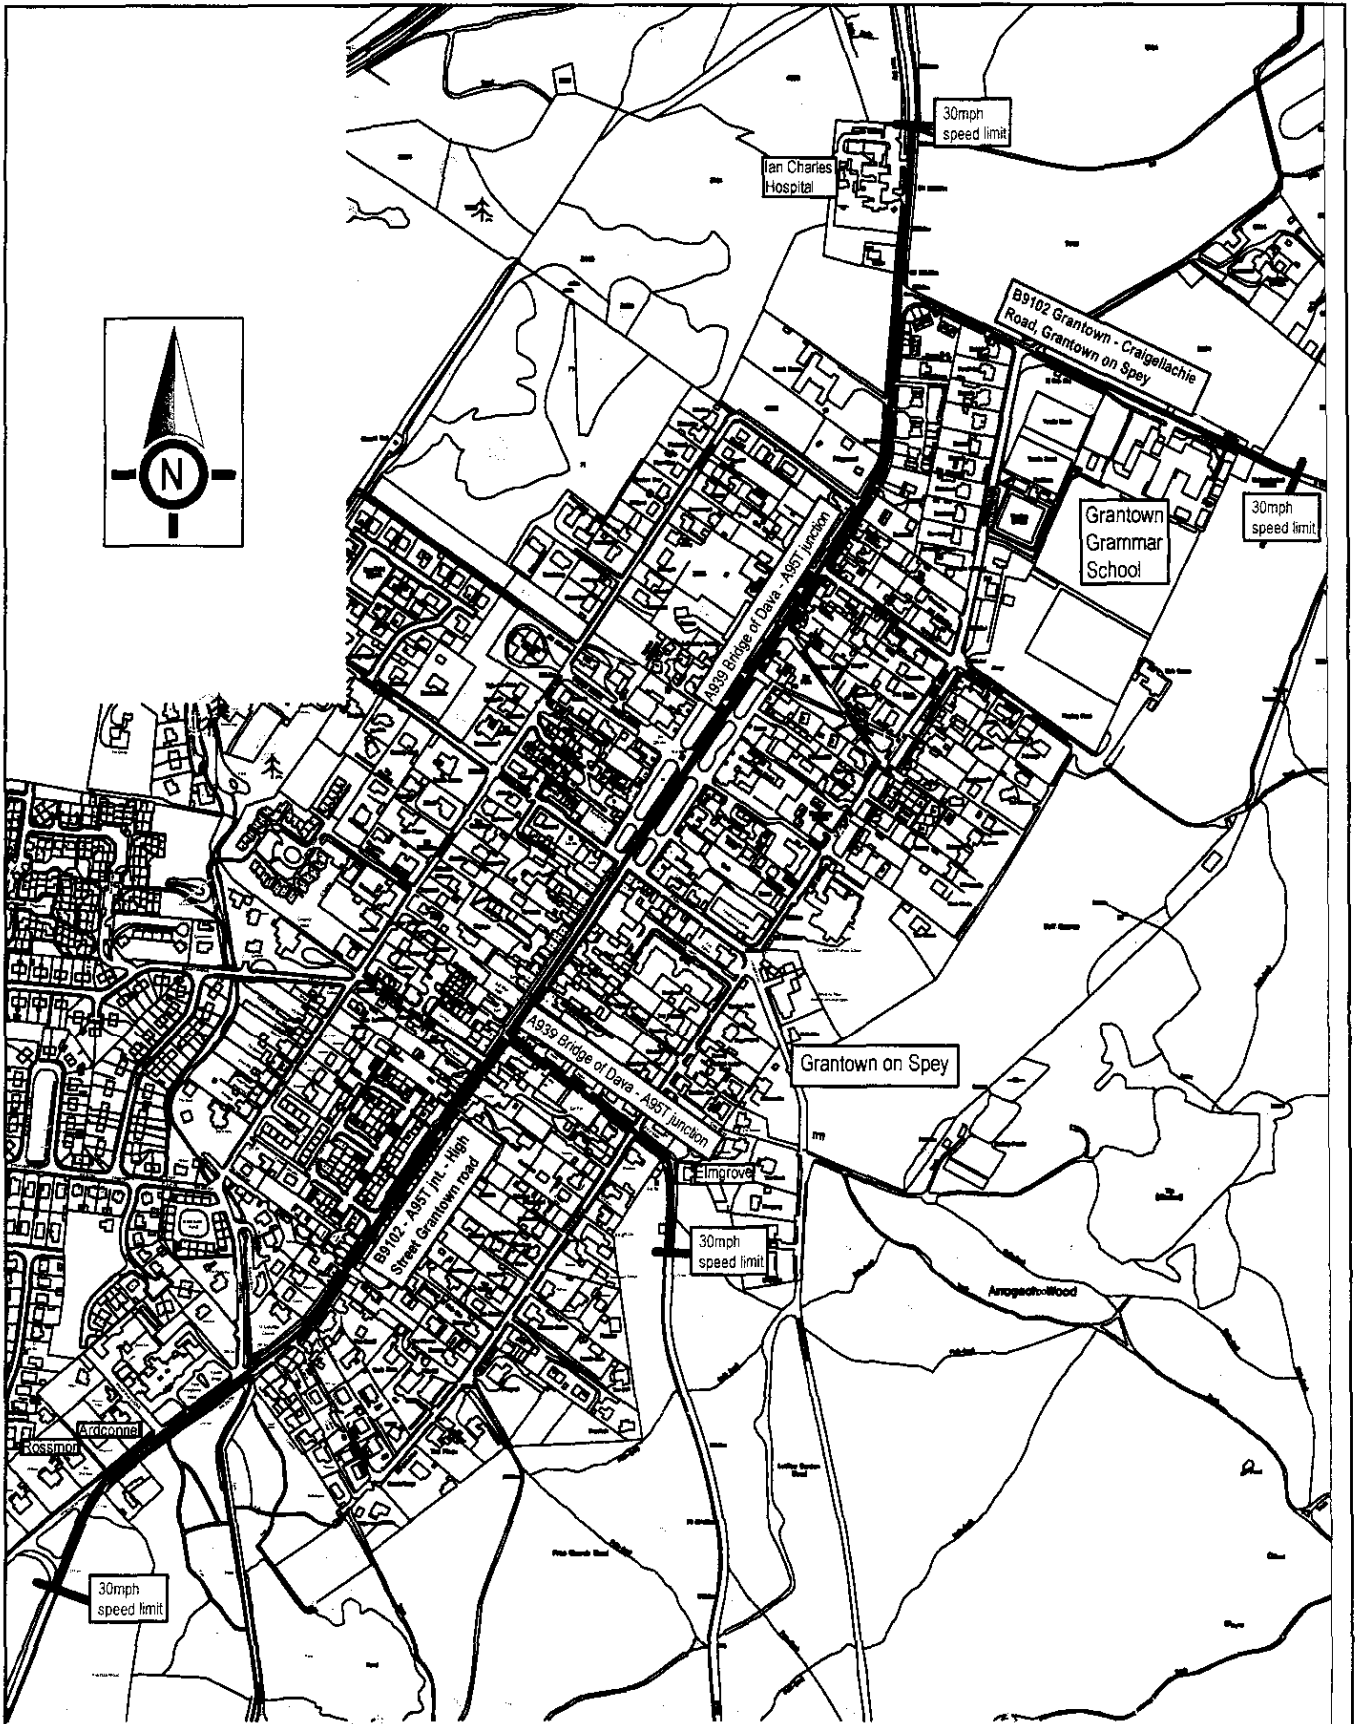

The Highland Council (Granttown on Spey)(30 mph Speed Limit) Order 2007.
This is plan No. 1 referred to in the Order

Donald Robert Somerville, Proper Officer



TEC SERVICES
Glenquhart Road
Inverness
IV3 5NX

SCALE 1:7500

PLAN 1

COPYRIGHT, DESIGNS AND PATENTS ACT 1988
This document may not be reproduced, copied or used in any way without the express permission of the Director of Road & Transport
© THE HIGHLAND COUNCIL, 1997

Reproduced from the Ordnance Survey map by agreement with the proprietors of the Ordnance Survey's Ordnance Survey
Copyright. Unauthorised reproduction of Ordnance Survey copyright material may lead to prosecution or other penalties.
Highland Council License No. LA000001

B&S 2007 (1) . . .

RECEIVED
05 JUL 2007
HOUSERS HO