


Location

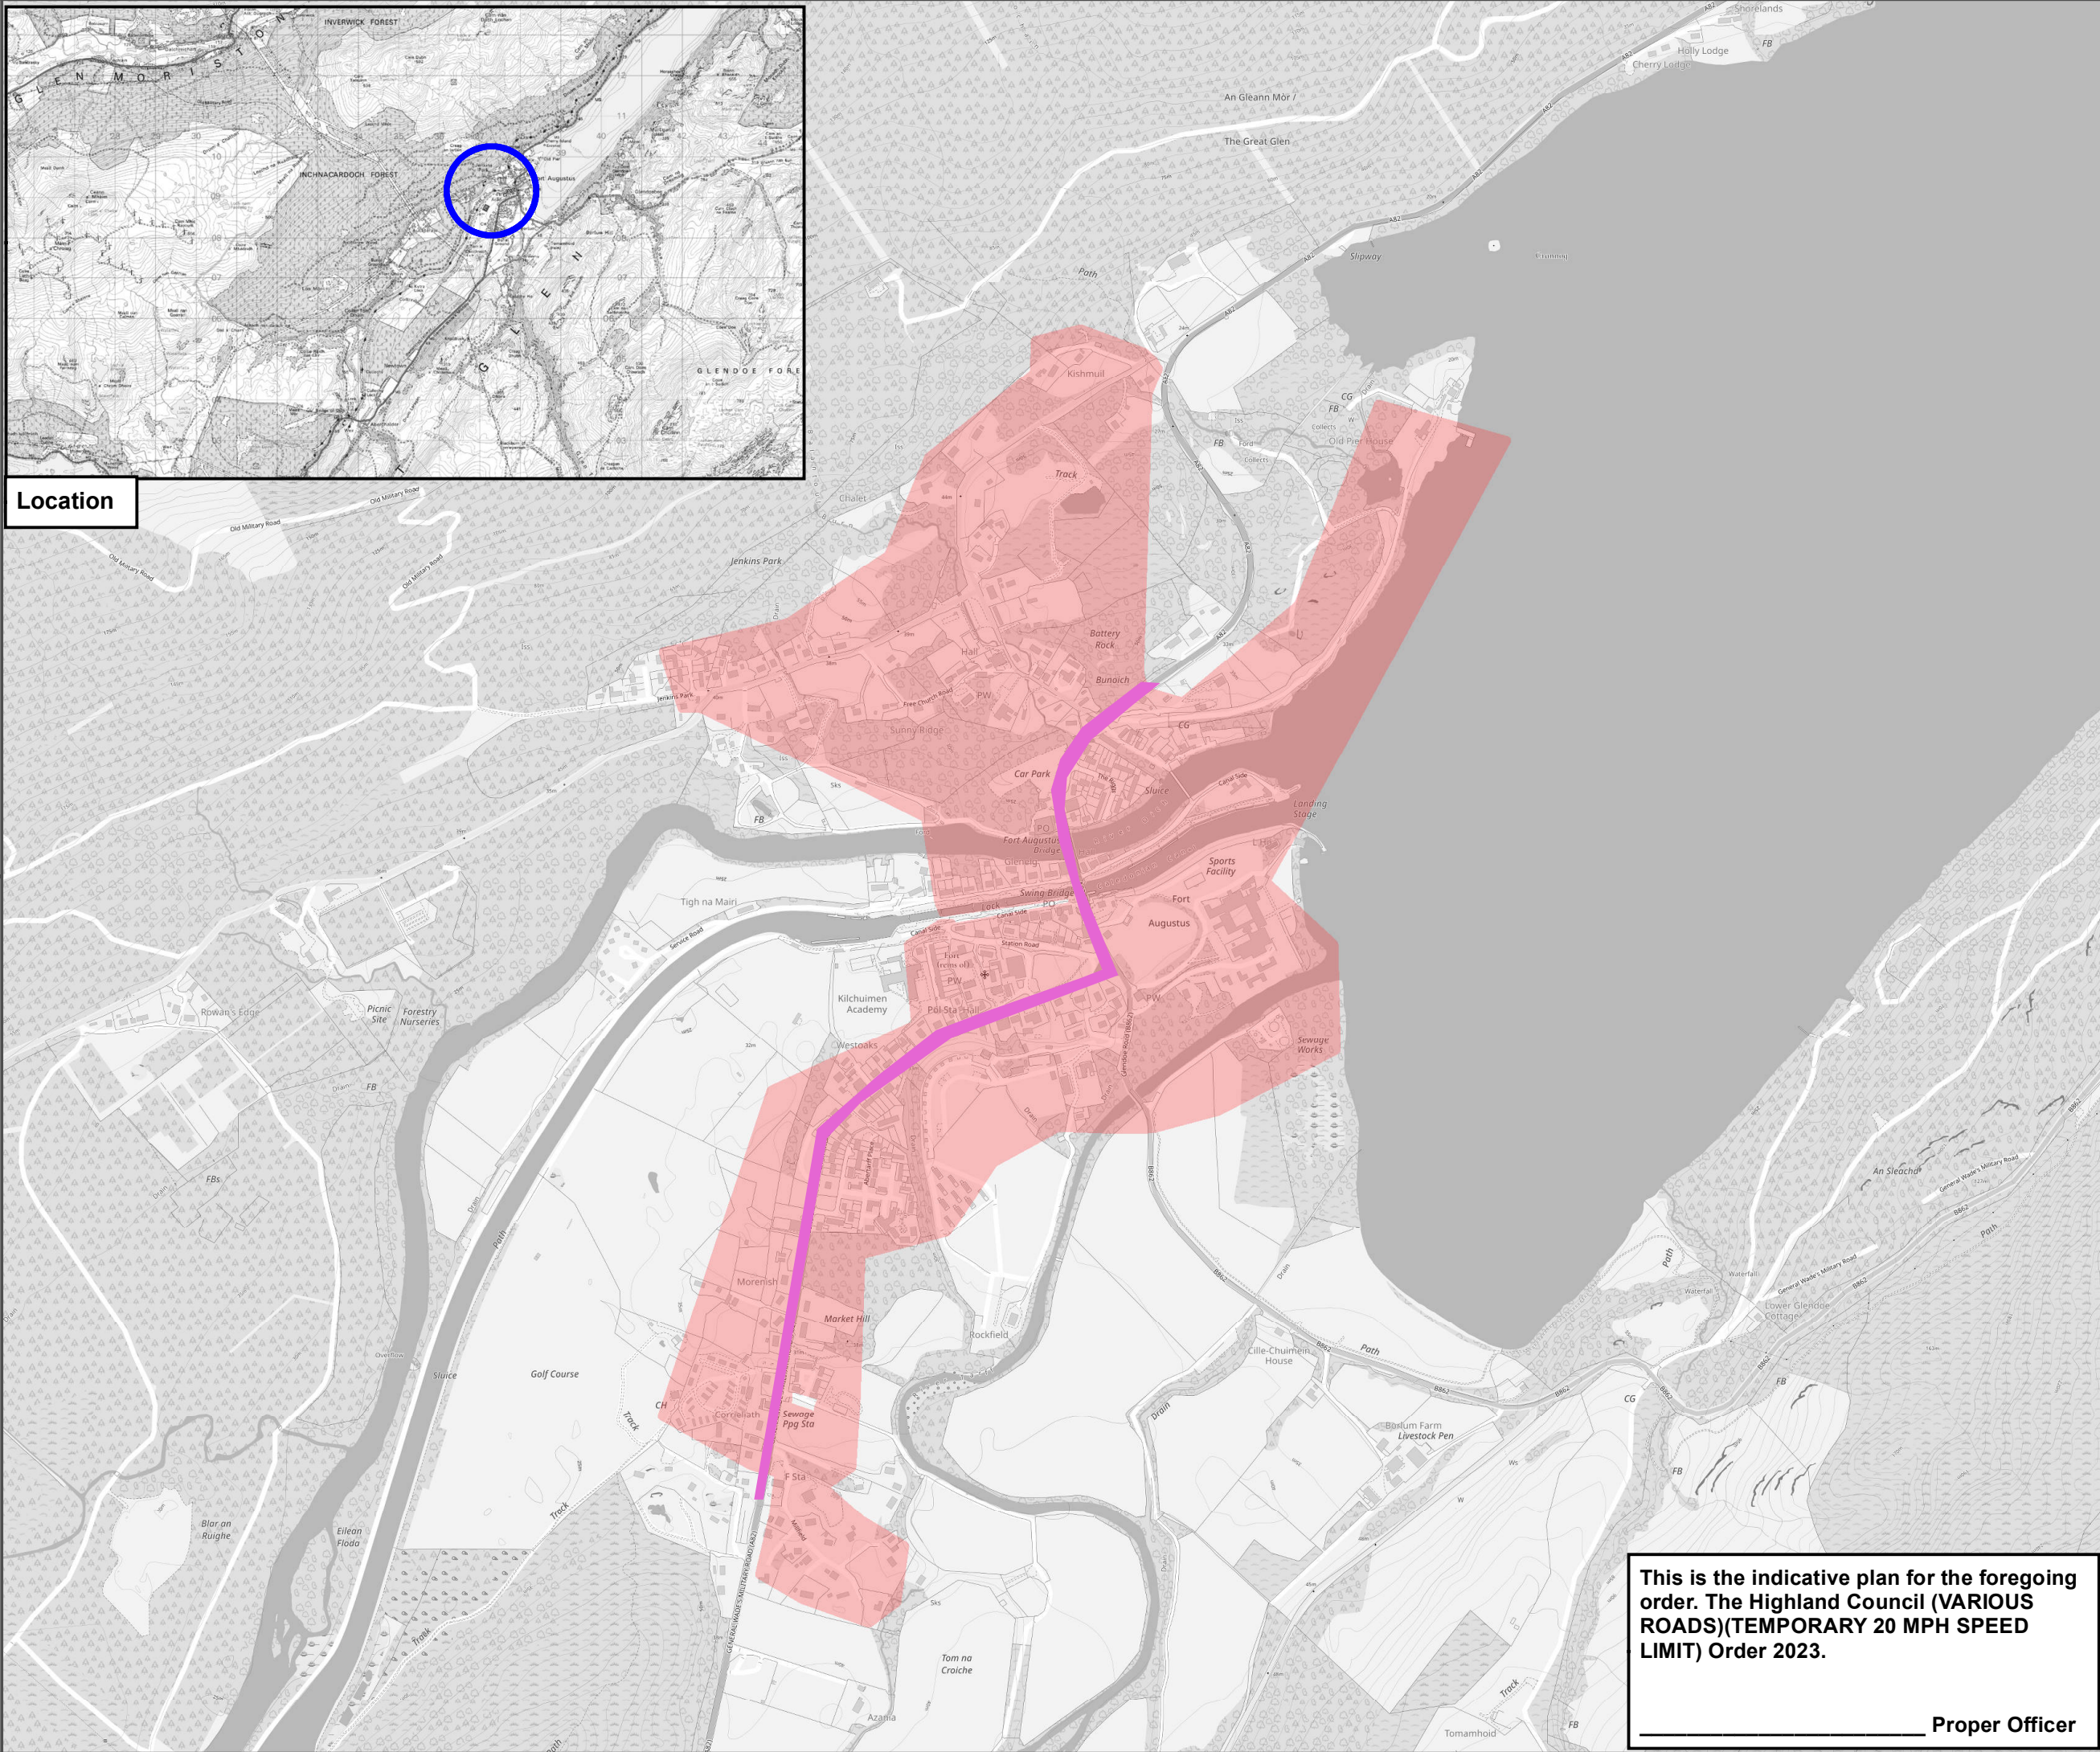

COPYRIGHT, DESIGNS and PATENTS ACT 1988:

This drawing may not be reproduced, copied or used in any way without the written permission of the Executive Chief Officer of Infrastructure, Environment and Economy.

© The Highland Council 2022

NOTES:

Reproduced from the Ordnance Survey mapping with the permission of the Controller of His Majesty's Stationery Office © Crown copyright. Unauthorised reproduction infringes Crown copyright and may lead to prosecution or civil proceedings. The Highland Council 2022 100023369.

- 20 mph Speed Limit
- Trunk Road Not included in Order

Revision Details	Drawn By	Check By	Date	Sufx



INFRASTRUCTURE AND ENVIRONMENT

Roads & Infrastructure Headquarters
 Glenurquhart Road
 Inverness
 IV3 5NX

Project:
20 mph Early Adoption

Title:
TTRO Extents

Scale (At A3): **1 : 10,167**

Drawn: RB Date: 16.03.23

Checked: Date:

Project No:

Drawing No: **TTROE_068** Rev:

This is the indicative plan for the foregoing order. The Highland Council (VARIOUS ROADS)(TEMPORARY 20 MPH SPEED LIMIT) Order 2023.

Proper Officer