

LOCH 155



The Chief Constable
Head Quarters
Old Perth Road
INVERNESS

Director of Corporate Services: Alistair B Dodds
Please ask for: K D Falconer
Direct Dial: (01397) 707228
Your Ref:
Our Ref: LG/17/AE:KDF/ACM
Date: 25 May 2004

Dear Sir

THE HIGHLAND COUNCIL (C54 CAMAGHAEL LOOP ROAD 40 MPH SPEED LIMIT) ORDER 2004

I refer to the above order which has now been made and enclose a copy for your information.

Yours sincerely,

K D FALCONER
Area Solicitor/Administrator

Enc.

- c.c Commander Ian Bryce
- Service Point – Fort William
- Secretary, Kilmallie Community Council
- Councillor Bill Clark
- John Polson – TEC Services, Headquarters**
- Theresa Batchelor – Corporate Services, Headquarters
- Pauline Donaldson- TEC Services, Lochaber

FILE COPY		
TO BE SEEN BY		
NAME	INITIALS	DATE
DM	DMFL	3/04
JP.		

HIGHLAND COUNCIL
TRAFFIC IMPLEMENTATION
3 1 MAY 2004

TEC SERVICES - HQ
RECEIVED
3 1 MAY 2004

THE HIGHLAND COUNCIL

(C54 CAMAGHAEL LOOP ROAD 40 MPH SPEED LIMIT) ORDER 2004

The Highland Council in exercise of the powers conferred on them by Section 84 of the Road Traffic Regulation Act 1984 as amended (hereinafter referred to as "the Act") and in exercise of all other powers enabling them in that behalf and after consultation with the chief officer of police in accordance with Part III of Schedule 9 to the Act, hereby make the following Order:-

GENERAL

1. This Order may be cited as the Highland Council (C54 Camaghael Loop Road 40mph Speed Limit) Order 2004" and shall come into operation on 14 June 2004.
2. The Interpretation Act 1978 shall apply for the interpretation of this Order and of all orders revoked by this Order as it applies for the interpretation of an Act of Parliament.
3. No person shall drive or cause or permit any vehicle to be driven at a speed in excess of 40 miles per hour over the length of road specified in the Schedule to this order

Sealed with the Common Seal of the Highland Council and signed on their behalf at Fort William by Keith Diarmid Falconer, Area Solicitor/Administrator, and Proper Officer on 19 May 2004



..... Proper Officer


SCHEDULE

C54 CAMAGHAEL LOOP ROAD, CAMAGHAEL, FORT WILLIAM

Commencing from a point 341.53 metres north east of the easternmost junction with the A830(T), generally in a north westerly, thence westerly, thence southerly direction for a distance of 1955 metres or thereby (to the westernmost junction with A830(T))

STATEMENT OF REASONS

This order is being promoted to improve road safety on the Camaghael Loop Road by reducing the speed of vehicles and thus reduce public anxiety on the issue.

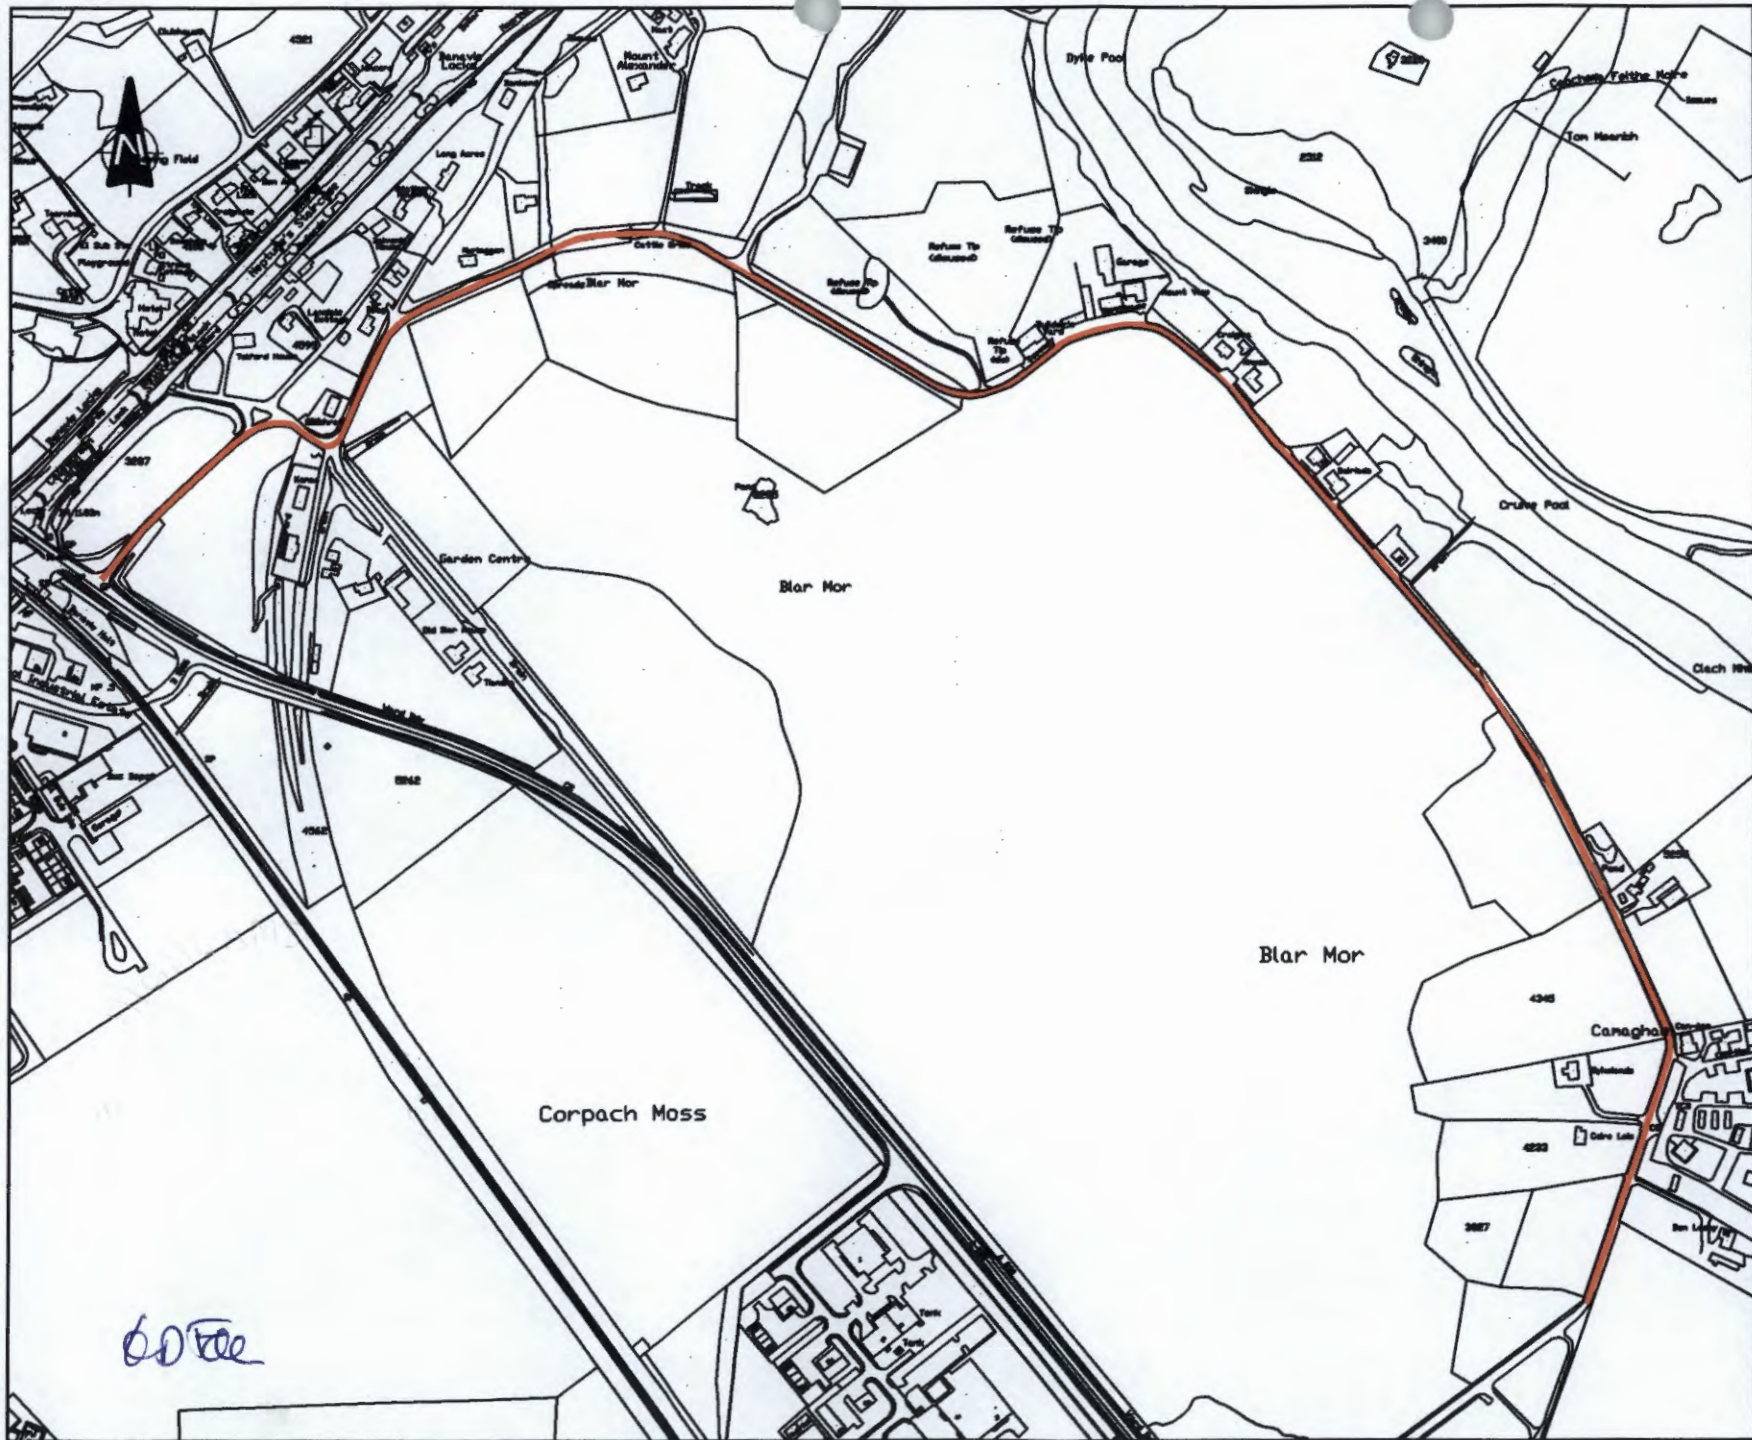

COPYRIGHT, DESIGNS and PATENTS ACT 1988:
 This drawing may not be reproduced, copied or used in any way without the written permission of the Director of Roads & Transport.
 © THE HIGHLAND COUNCIL 1987

Notes
 Reproduced from the Ordnance Survey mapping with the permission of the Controller of Her Majesty's Stationery Office & Crown Copyright.
 Unauthorised reproduction infringes crown copyright and may lead to prosecution or civil proceedings.
 Highland Council Licence No L400036

Revision Details	
No	Date

The Highland Council
Comhairle na Gàidhealtachd

SERVING The Highland Community

TEC SERVICES

(Director Mary McLaughlin)

AREA ROADS & COMMUNITY WORKS
 LOCHYBRIDGE DEPOT
 CARRS CORNER IND. ESTATE
 FORT WILLIAM, PH88 6TL

Phone : 01397 708000
 Fax : 01397 705735
 E-Mail : tec@highland.gov.uk

C54 Camaghael Loop Road Proposed 40mph Speed Limit

Location Plan
Not To Scale

Drawn	P. Donaldson	Date	10/12/2003
Checked		Date	
Project No			
Drawing No	CLO1		