



Notes:

1. This drawing is to be read in conjunction with all relevant contract documentation, with any conflicting information to be brought to the attention of the Engineer in writing before commencing on site.
2. All dimensions are in millimetres unless stated otherwise.

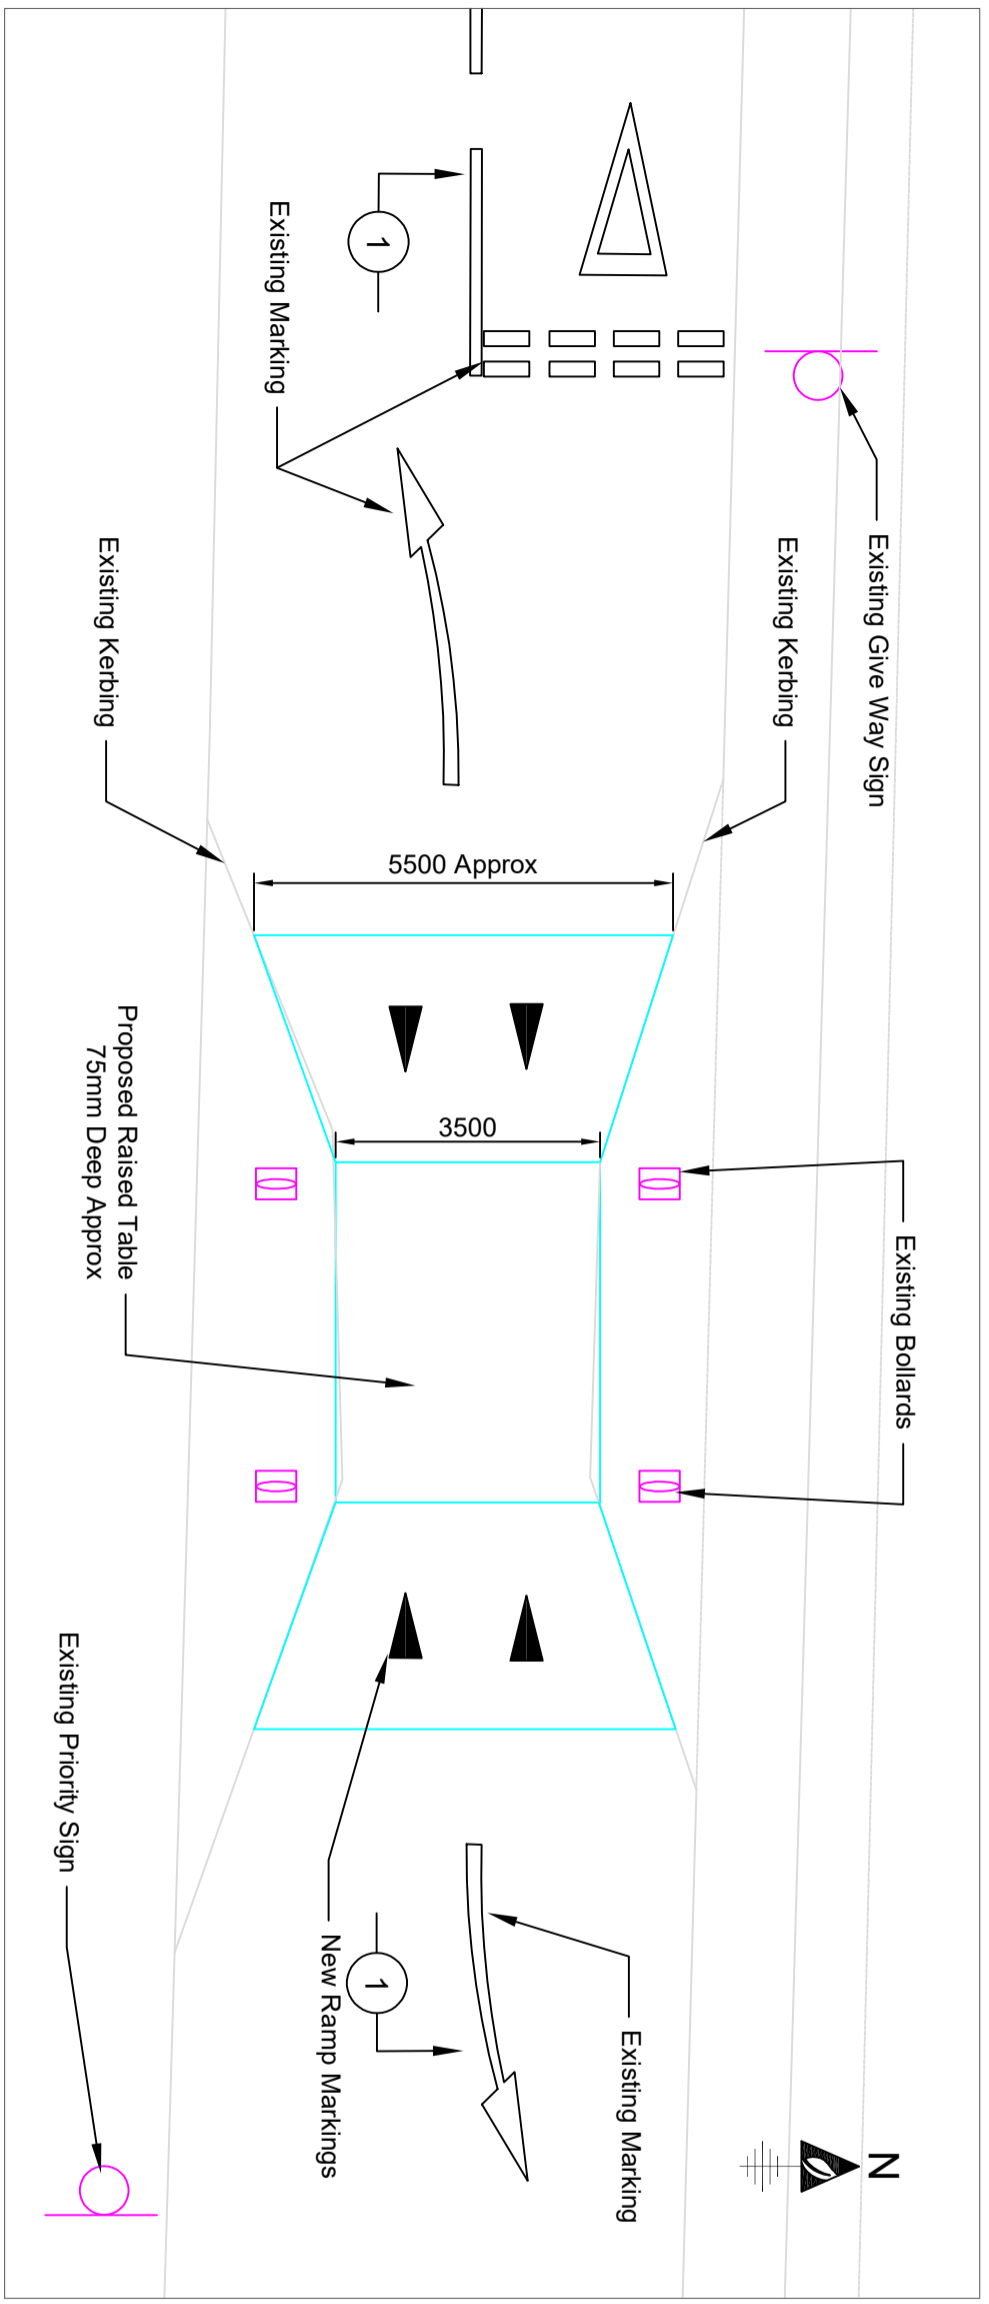

LOCATION A PLAN

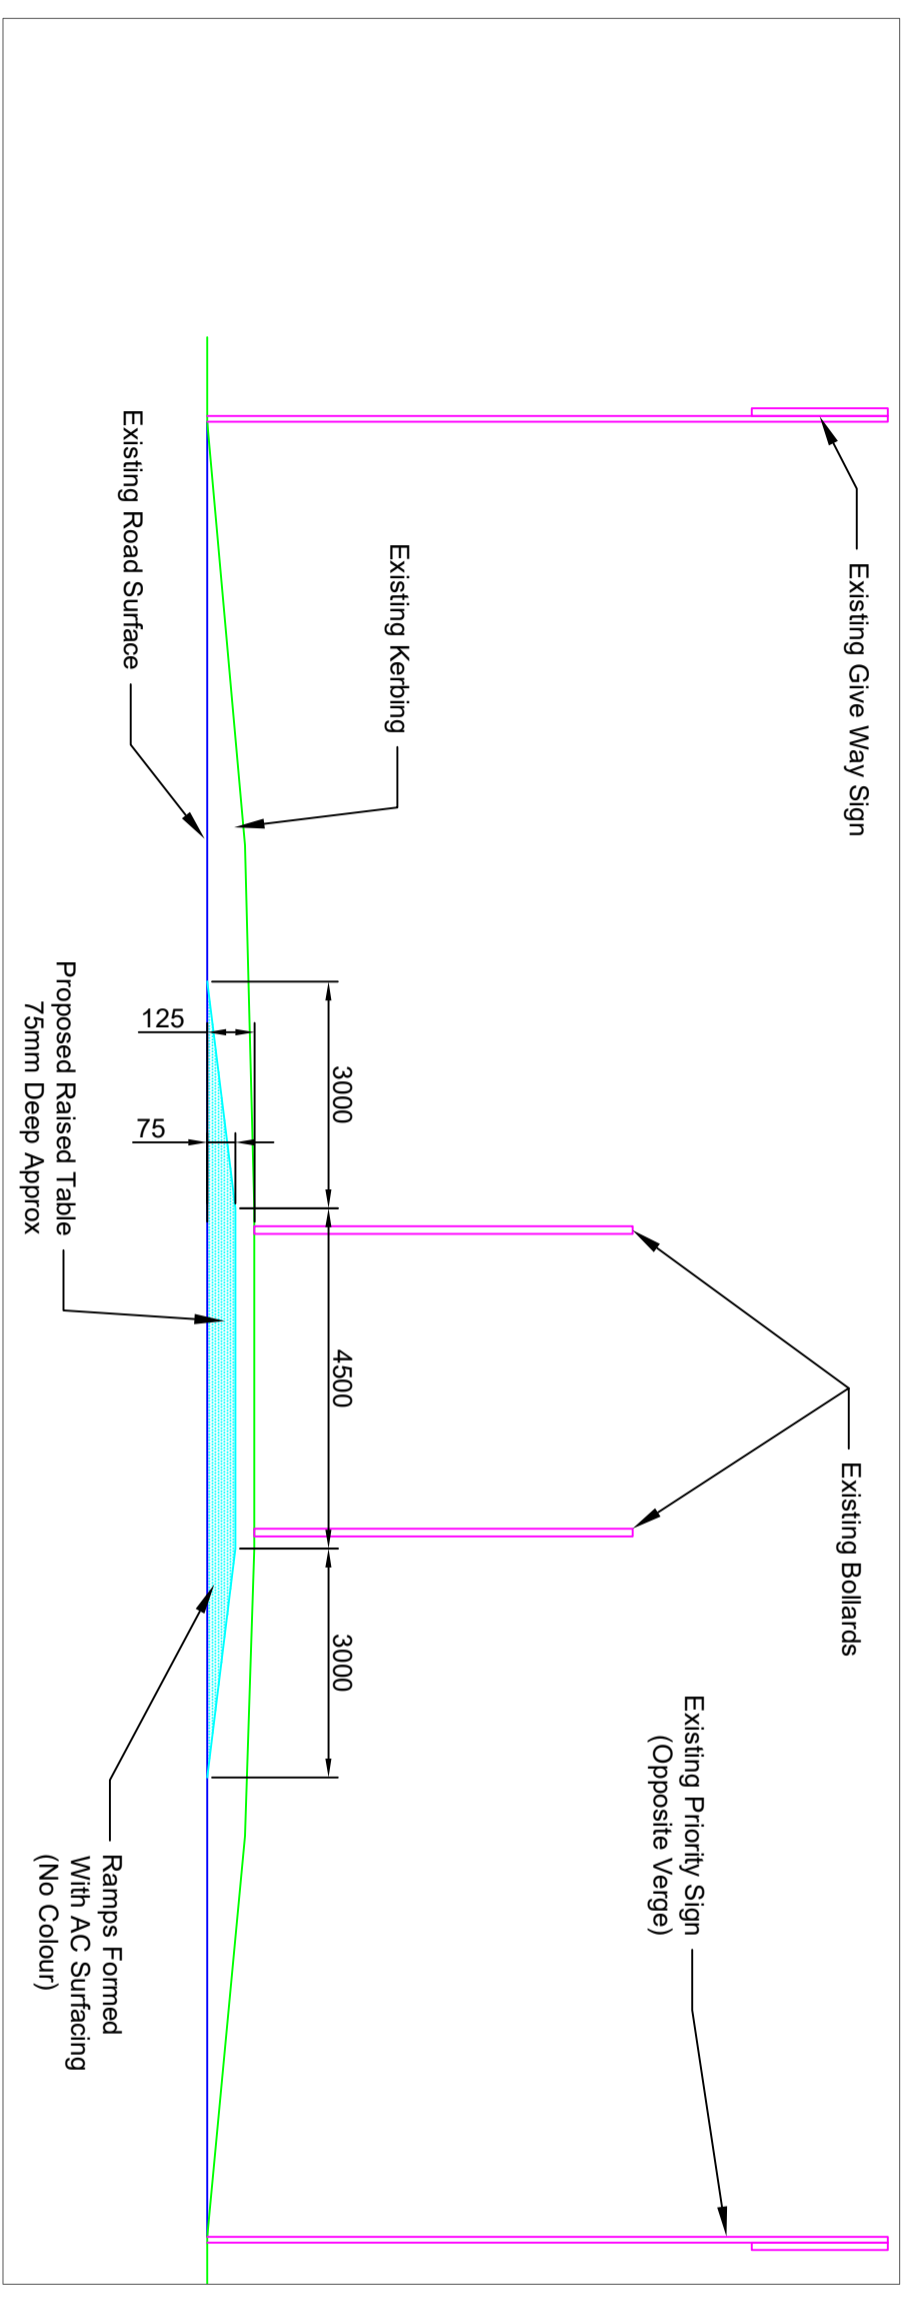

SECTION 1-1 (Scale 1:100H, 1:20V)

| Revision | Details | Date | Ins |
|----------|---------|------|-----|
| - | | | |

The Highland Council
 Comhairle na Gàidhealtachd

ROAD SAFETY TEAM

ARVIKACONSULT

Arvikaconsult Ltd
 Arvika, Birchwood, Hillon of Embo
 Dornoch, IV25 3PW
 Phone 01862 810001
 Mobile: 07774 285809
 Email: frank.macculloch@arvikaconsult.co

AULDEARN TRAFFIC CALMING EAST APPROACH

LOCATION A EAST APPROACH

| | | | | | |
|-------------|------------|------|-----|-------|-------------|
| Drawn | SMB | CHKD | FMC | Date | 28/04/2023 |
| Drawing No. | THCAD-0223 | Rev. | | Scale | 1:100 at A3 |