


**Notes:**

1. This drawing is to be read in conjunction with all relevant contract documentation, with any conflicting information to be brought to the attention of the Engineer in writing before commencing on site.
2. All dimensions are in millimetres unless stated otherwise.

# Parkview

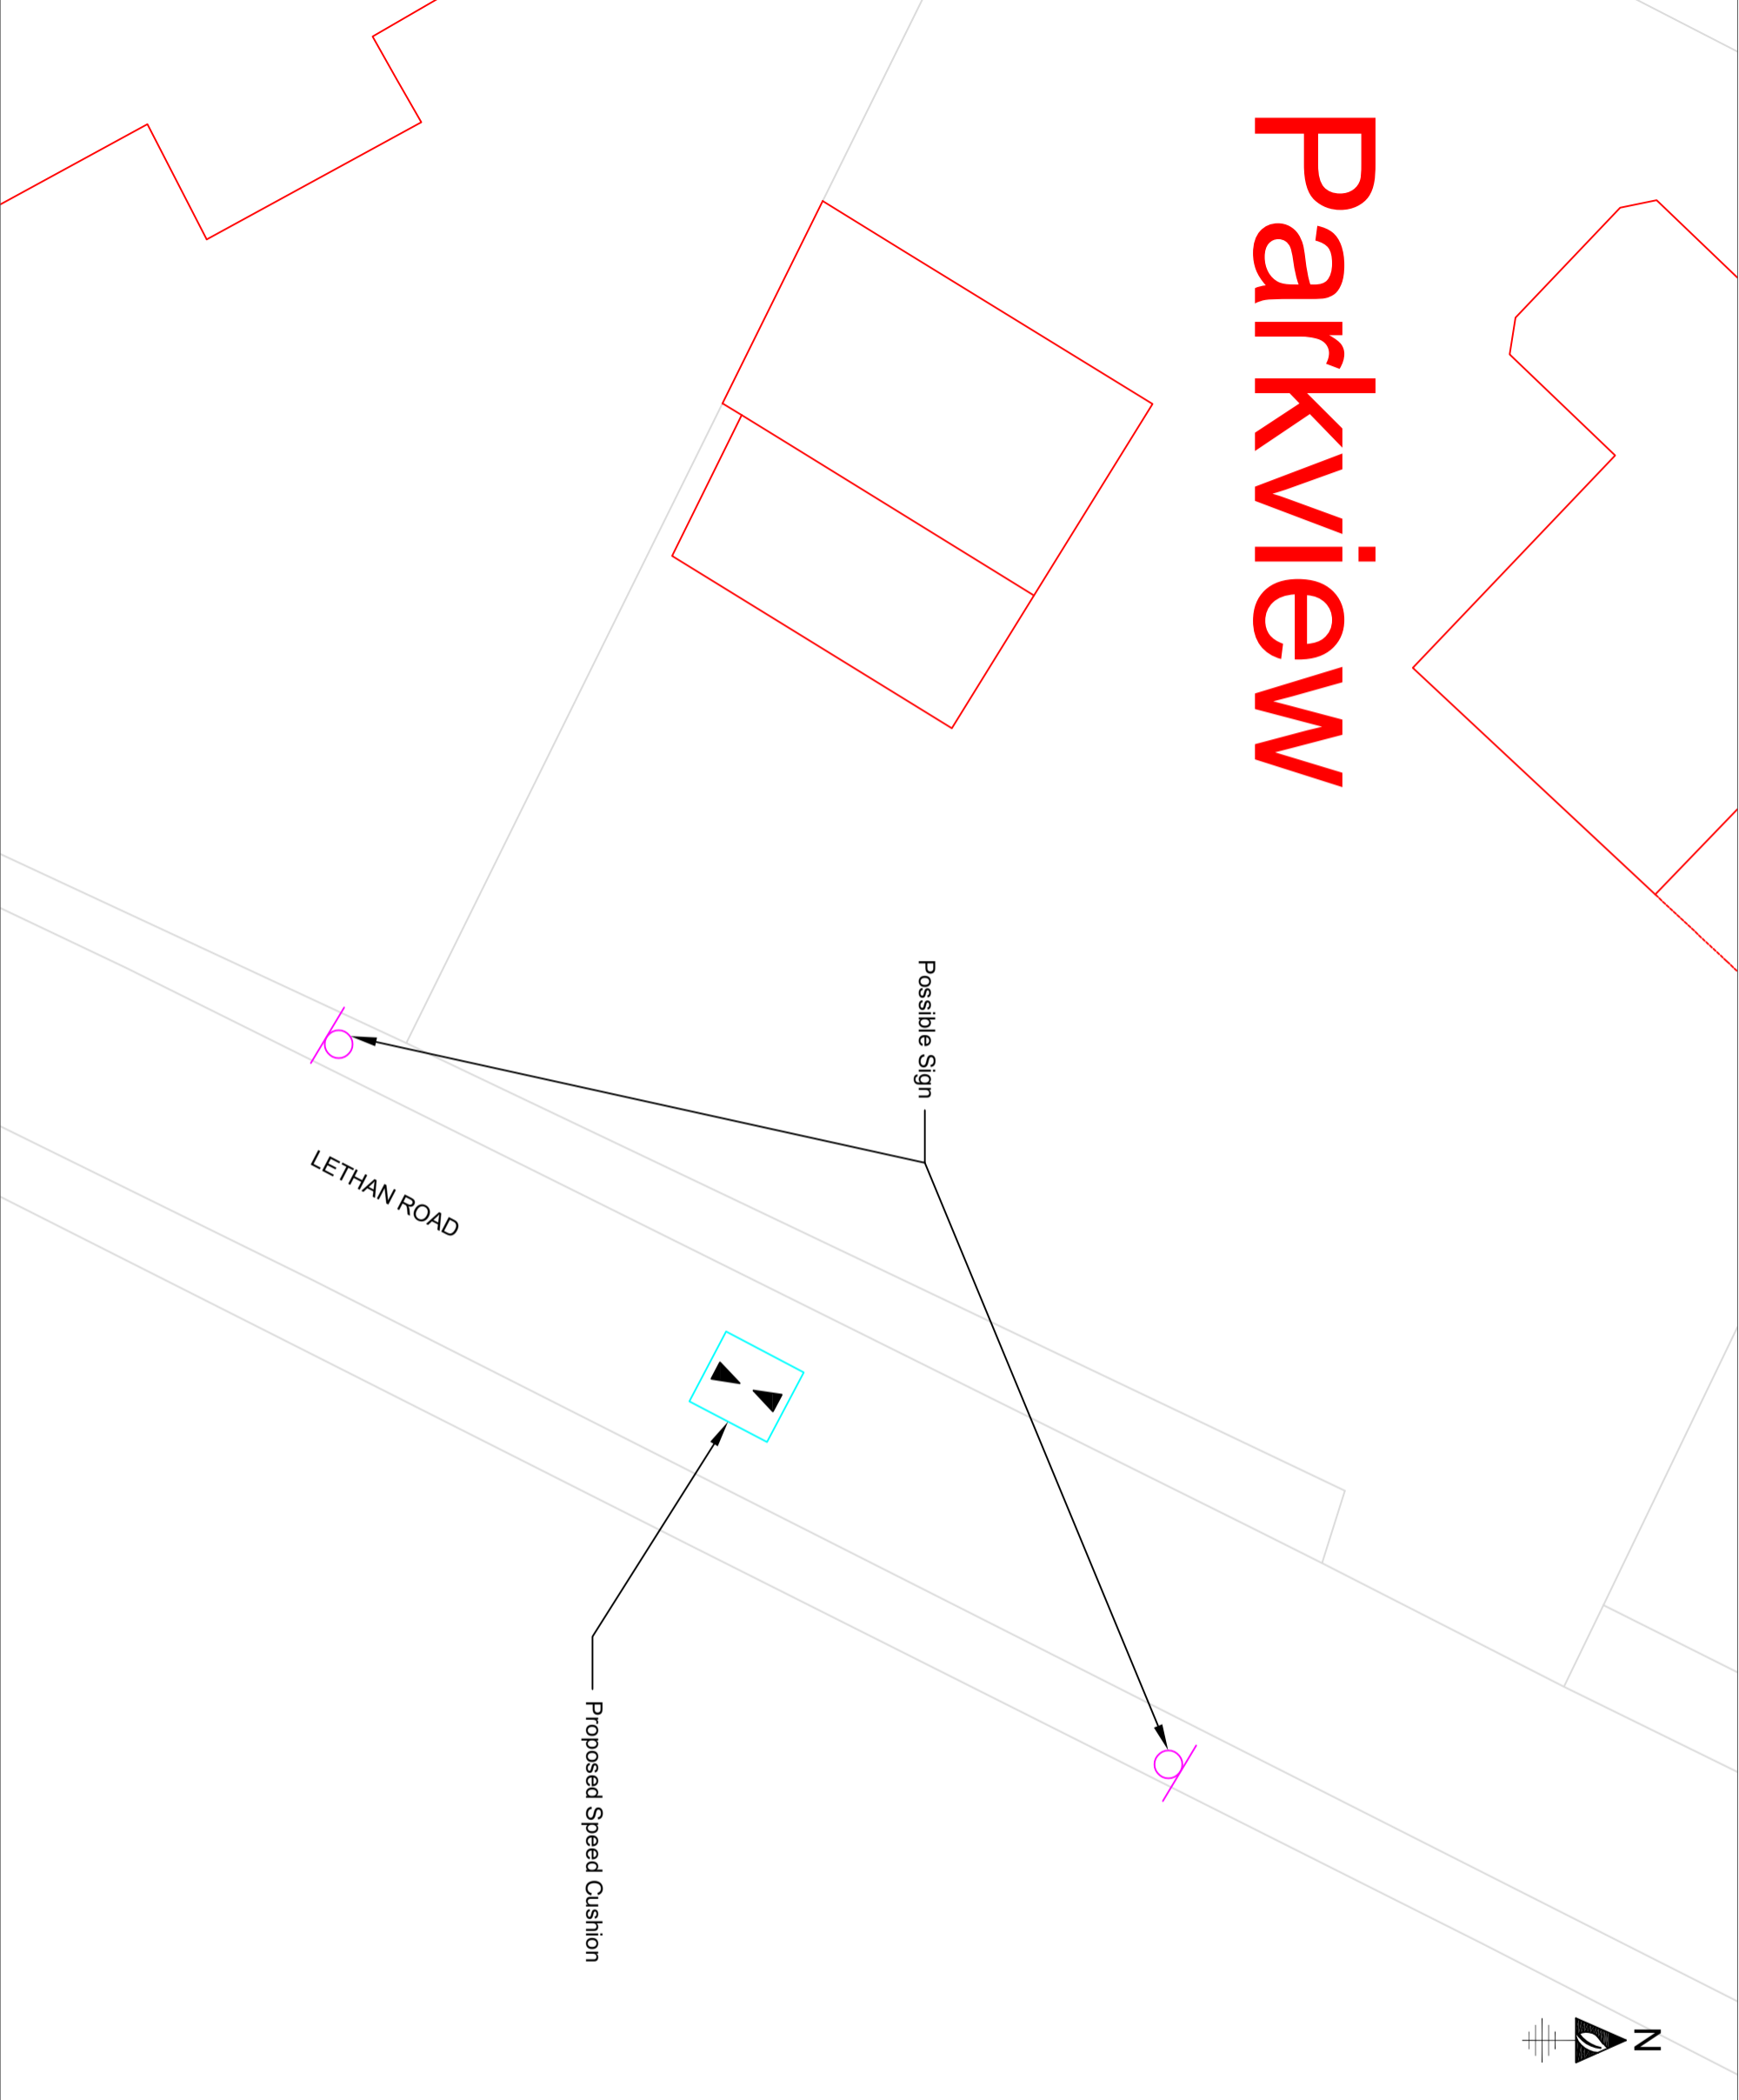

**LOCATION F PLAN**

| Revision | Details | Date | Iss |
|----------|---------|------|-----|
| -        |         |      |     |

**The Highland Council**  
 Comhairle na Gàidhealtachd

**ROAD SAFETY TEAM**

**Arvikaconsult Ltd**  
 Arvika, Birchwood, Hillon of Embo  
 Dornoch, IV25 3PW  
 Phone 01862 810001  
 Mobile: 07774 285809  
 Email: frank.macculloch@arvikaconsult.co

**ARVIKACONSULT**

**AULDEARN TRAFFIC CALMING**

**LOCATION F  
 LETHAN ROAD**

|             |           |      |     |             |
|-------------|-----------|------|-----|-------------|
| Drawn       | SMB       | CHKD | FMC | Date        |
| Drawing No. | THCAD0723 | Rev. | -   | Scale       |
|             |           |      |     | 1:150 at A3 |