



Notes:

1. This drawing is to be read in conjunction with all relevant contract documentation, with any conflicting information to be brought to the attention of the Engineer in writing before commencing on site.
2. All dimensions are in millimetres unless stated otherwise.

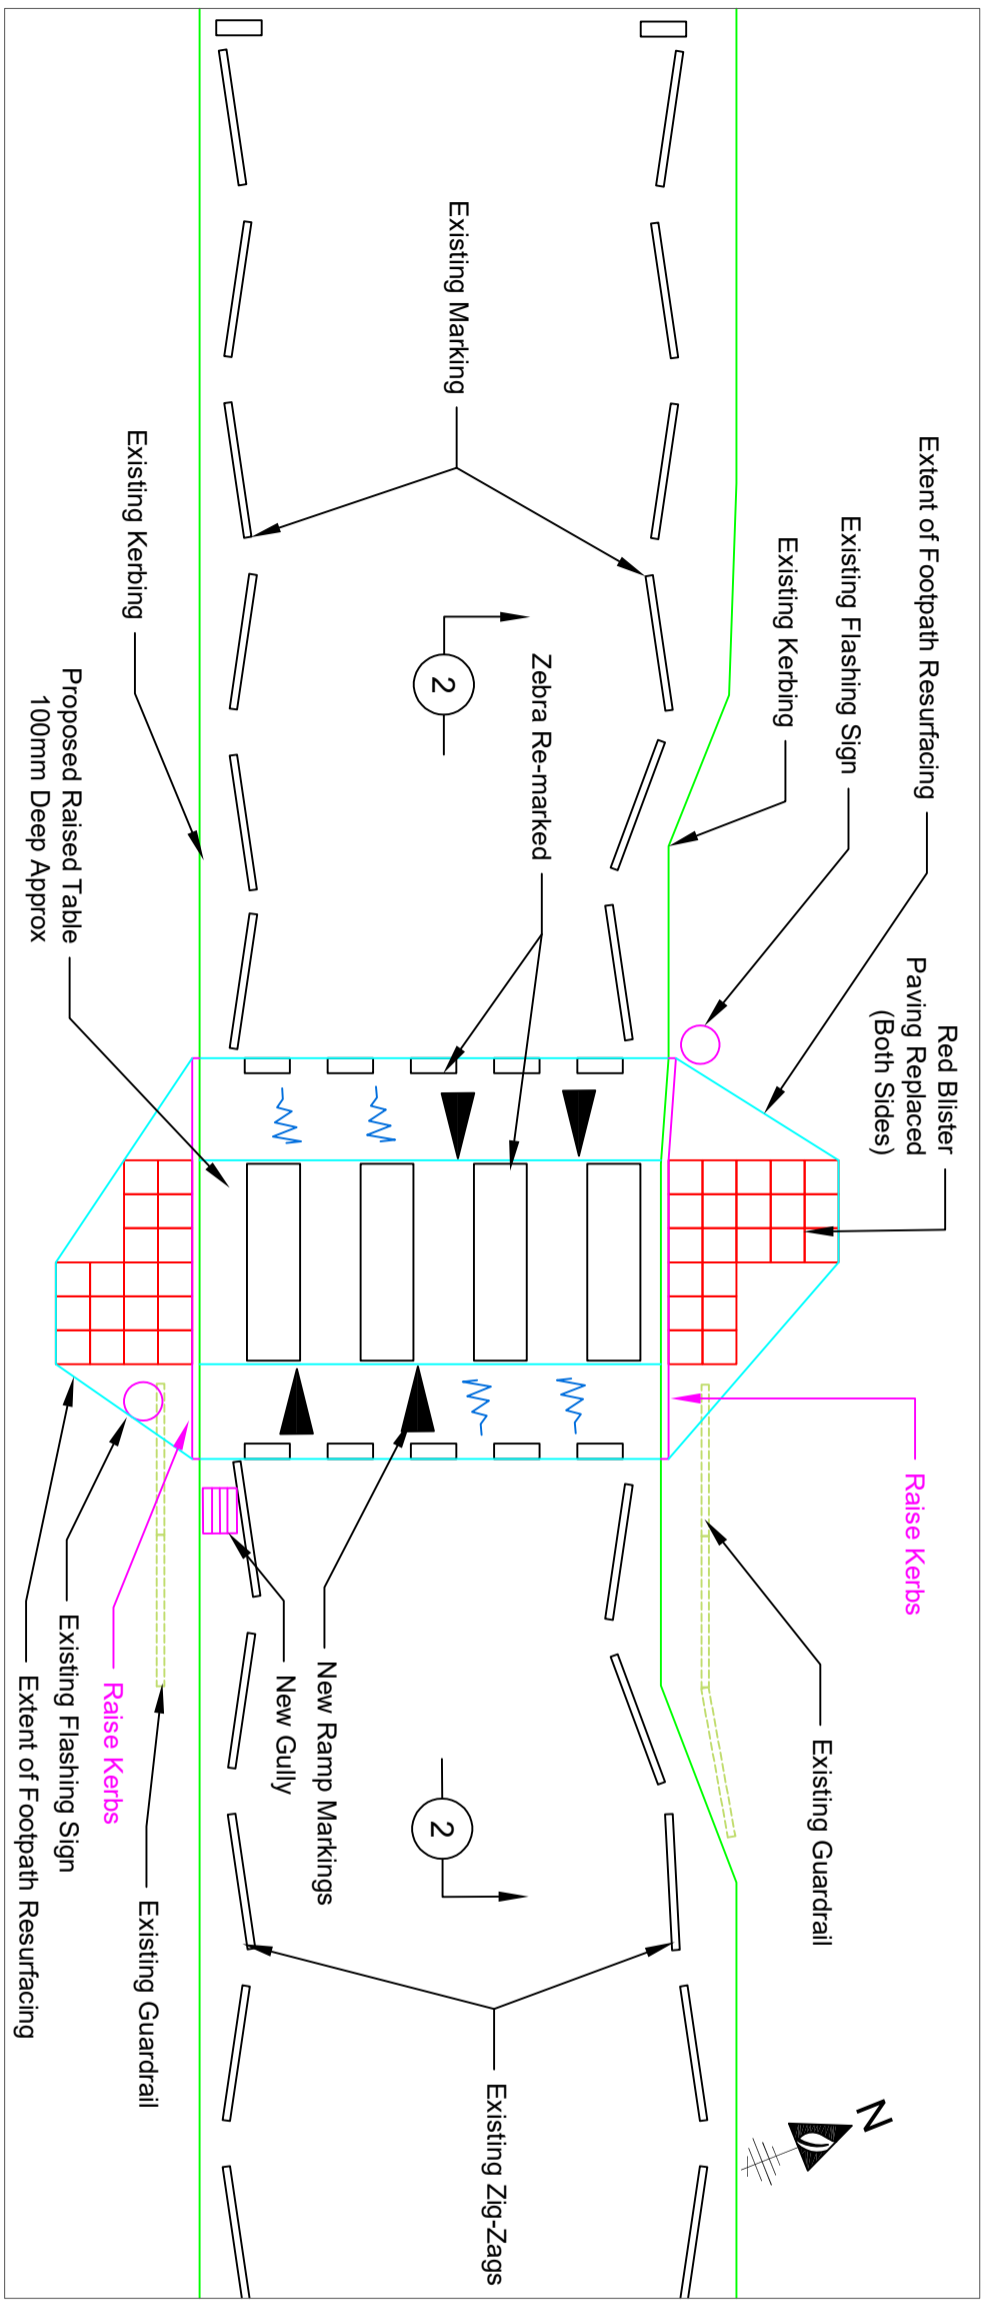

LOCATION C PLAN

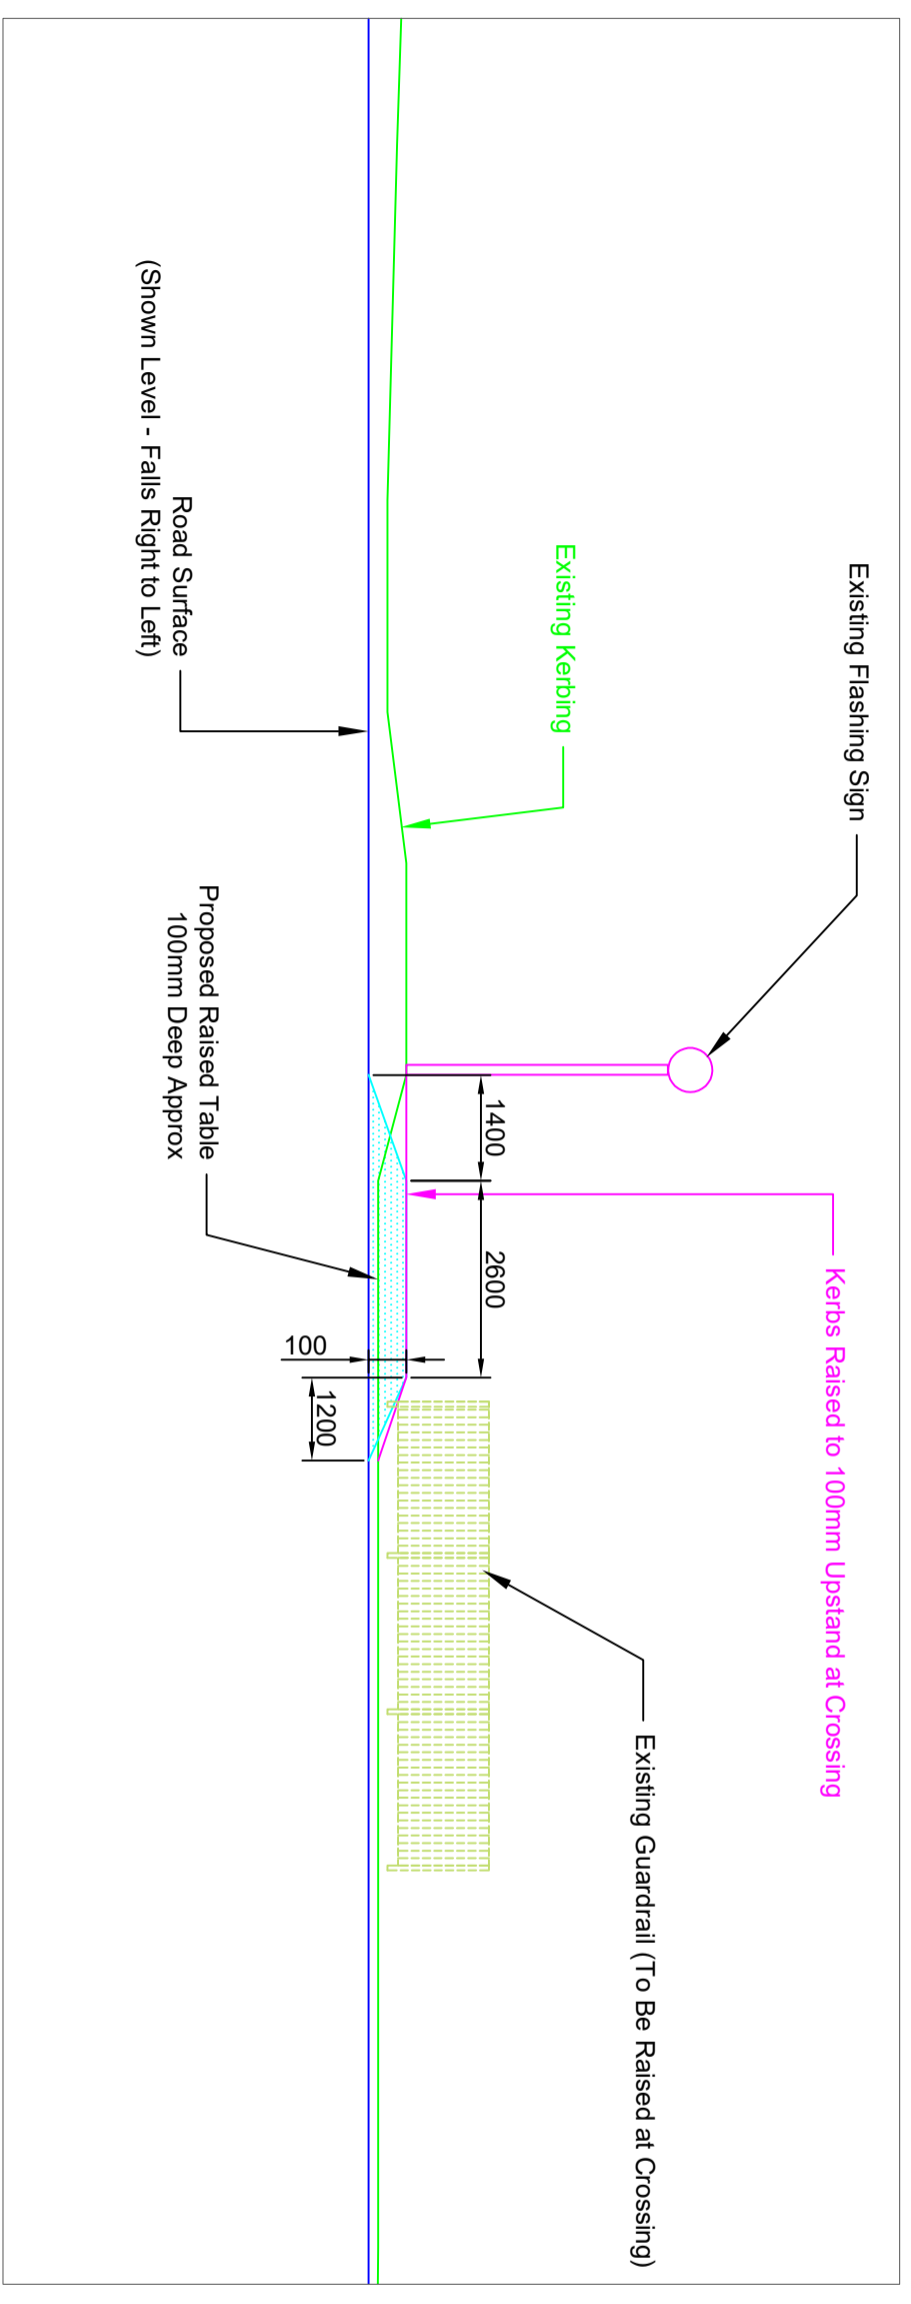

SECTION 2-2 (Scale 1:100H, 1:20V)

Revision	Details	Date	Iss

The Highland Council
 Comhairle na Gàidhealtachd

ROAD SAFETY TEAM

ARVIKACONSULT

Arvikaconsult Ltd
 Arvika, Birchwood, Hillon of Embo
 Dornoch, IV25 3PW
 Phone 01862 810001
 Mobile: 07774 285809
 Email: frank.macculloch@arvikaconsult.co

AULDEARN TRAFFIC CALMING

LOCATION C SCHOOL CROSSING

Drawn	CHKD	Date
SMB	FMC	28/04/2023

Drawing No.	Rev.	Scale
THCAD-0423	-	1:100 at A3