


Notes:

1. This drawing is to be read in conjunction with all relevant contract documentation, with any conflicting information to be brought to the attention of the Engineer in writing before commencing on site.
2. All dimensions are in millimetres unless stated otherwise.

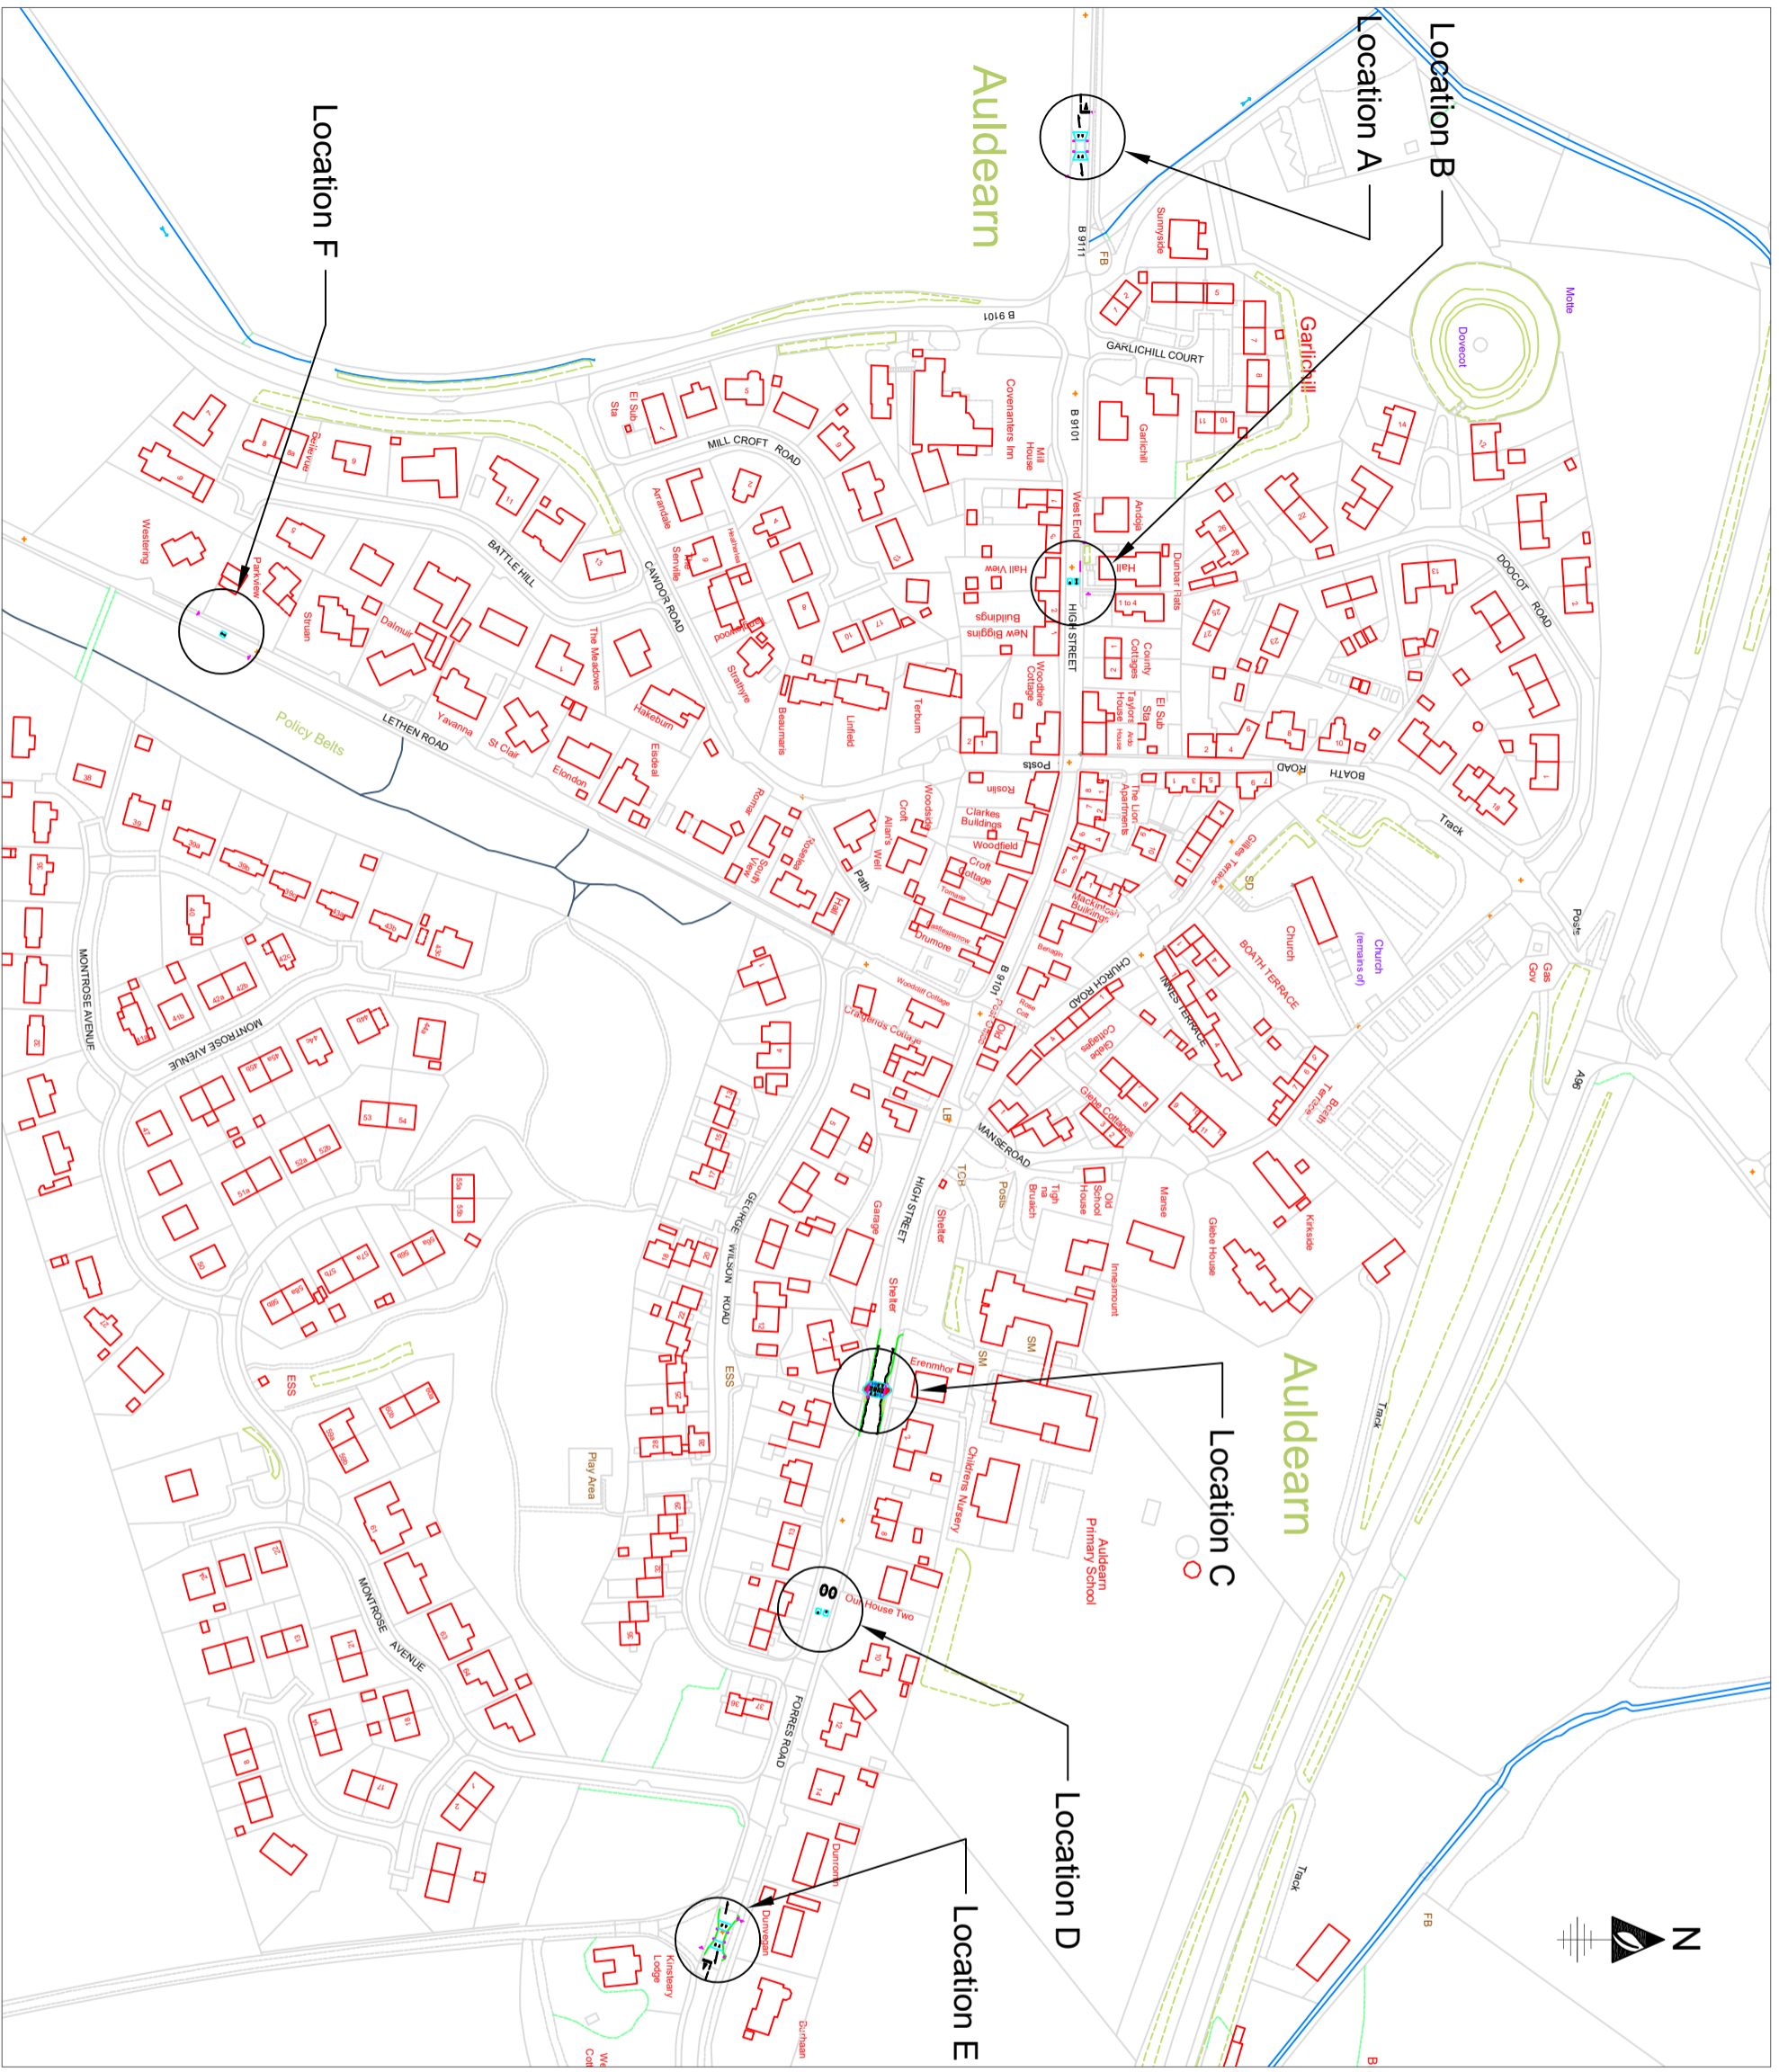

SCHEME PLAN (Not To Scale)

Revision	Details	Date	Ins



**ROAD SAFETY
 TEAM**

ARVIKACONSULT
 Avika, Birchwood, Hilion of Embo
 Dornoch, IV25 3PW
 Phone 01862 810001
 Mobile: 07774 285809
 Email: frank.macculloch@arvikaconsult.co

**AULDEARN TRAFFIC
 CALMING**

SITE LOCATION PLAN

Drawn	CHKD	Date
SMB	FMC	28/04/2023
Drawing No.	Rev.	Scales
THCAD-0123	-	N/A at A3