


Notes:

1. This drawing is to be read in conjunction with all relevant contract documentation, with any conflicting information to be brought to the attention of the Engineer in writing before commencing on site.
2. All dimensions are in millimetres unless stated otherwise.

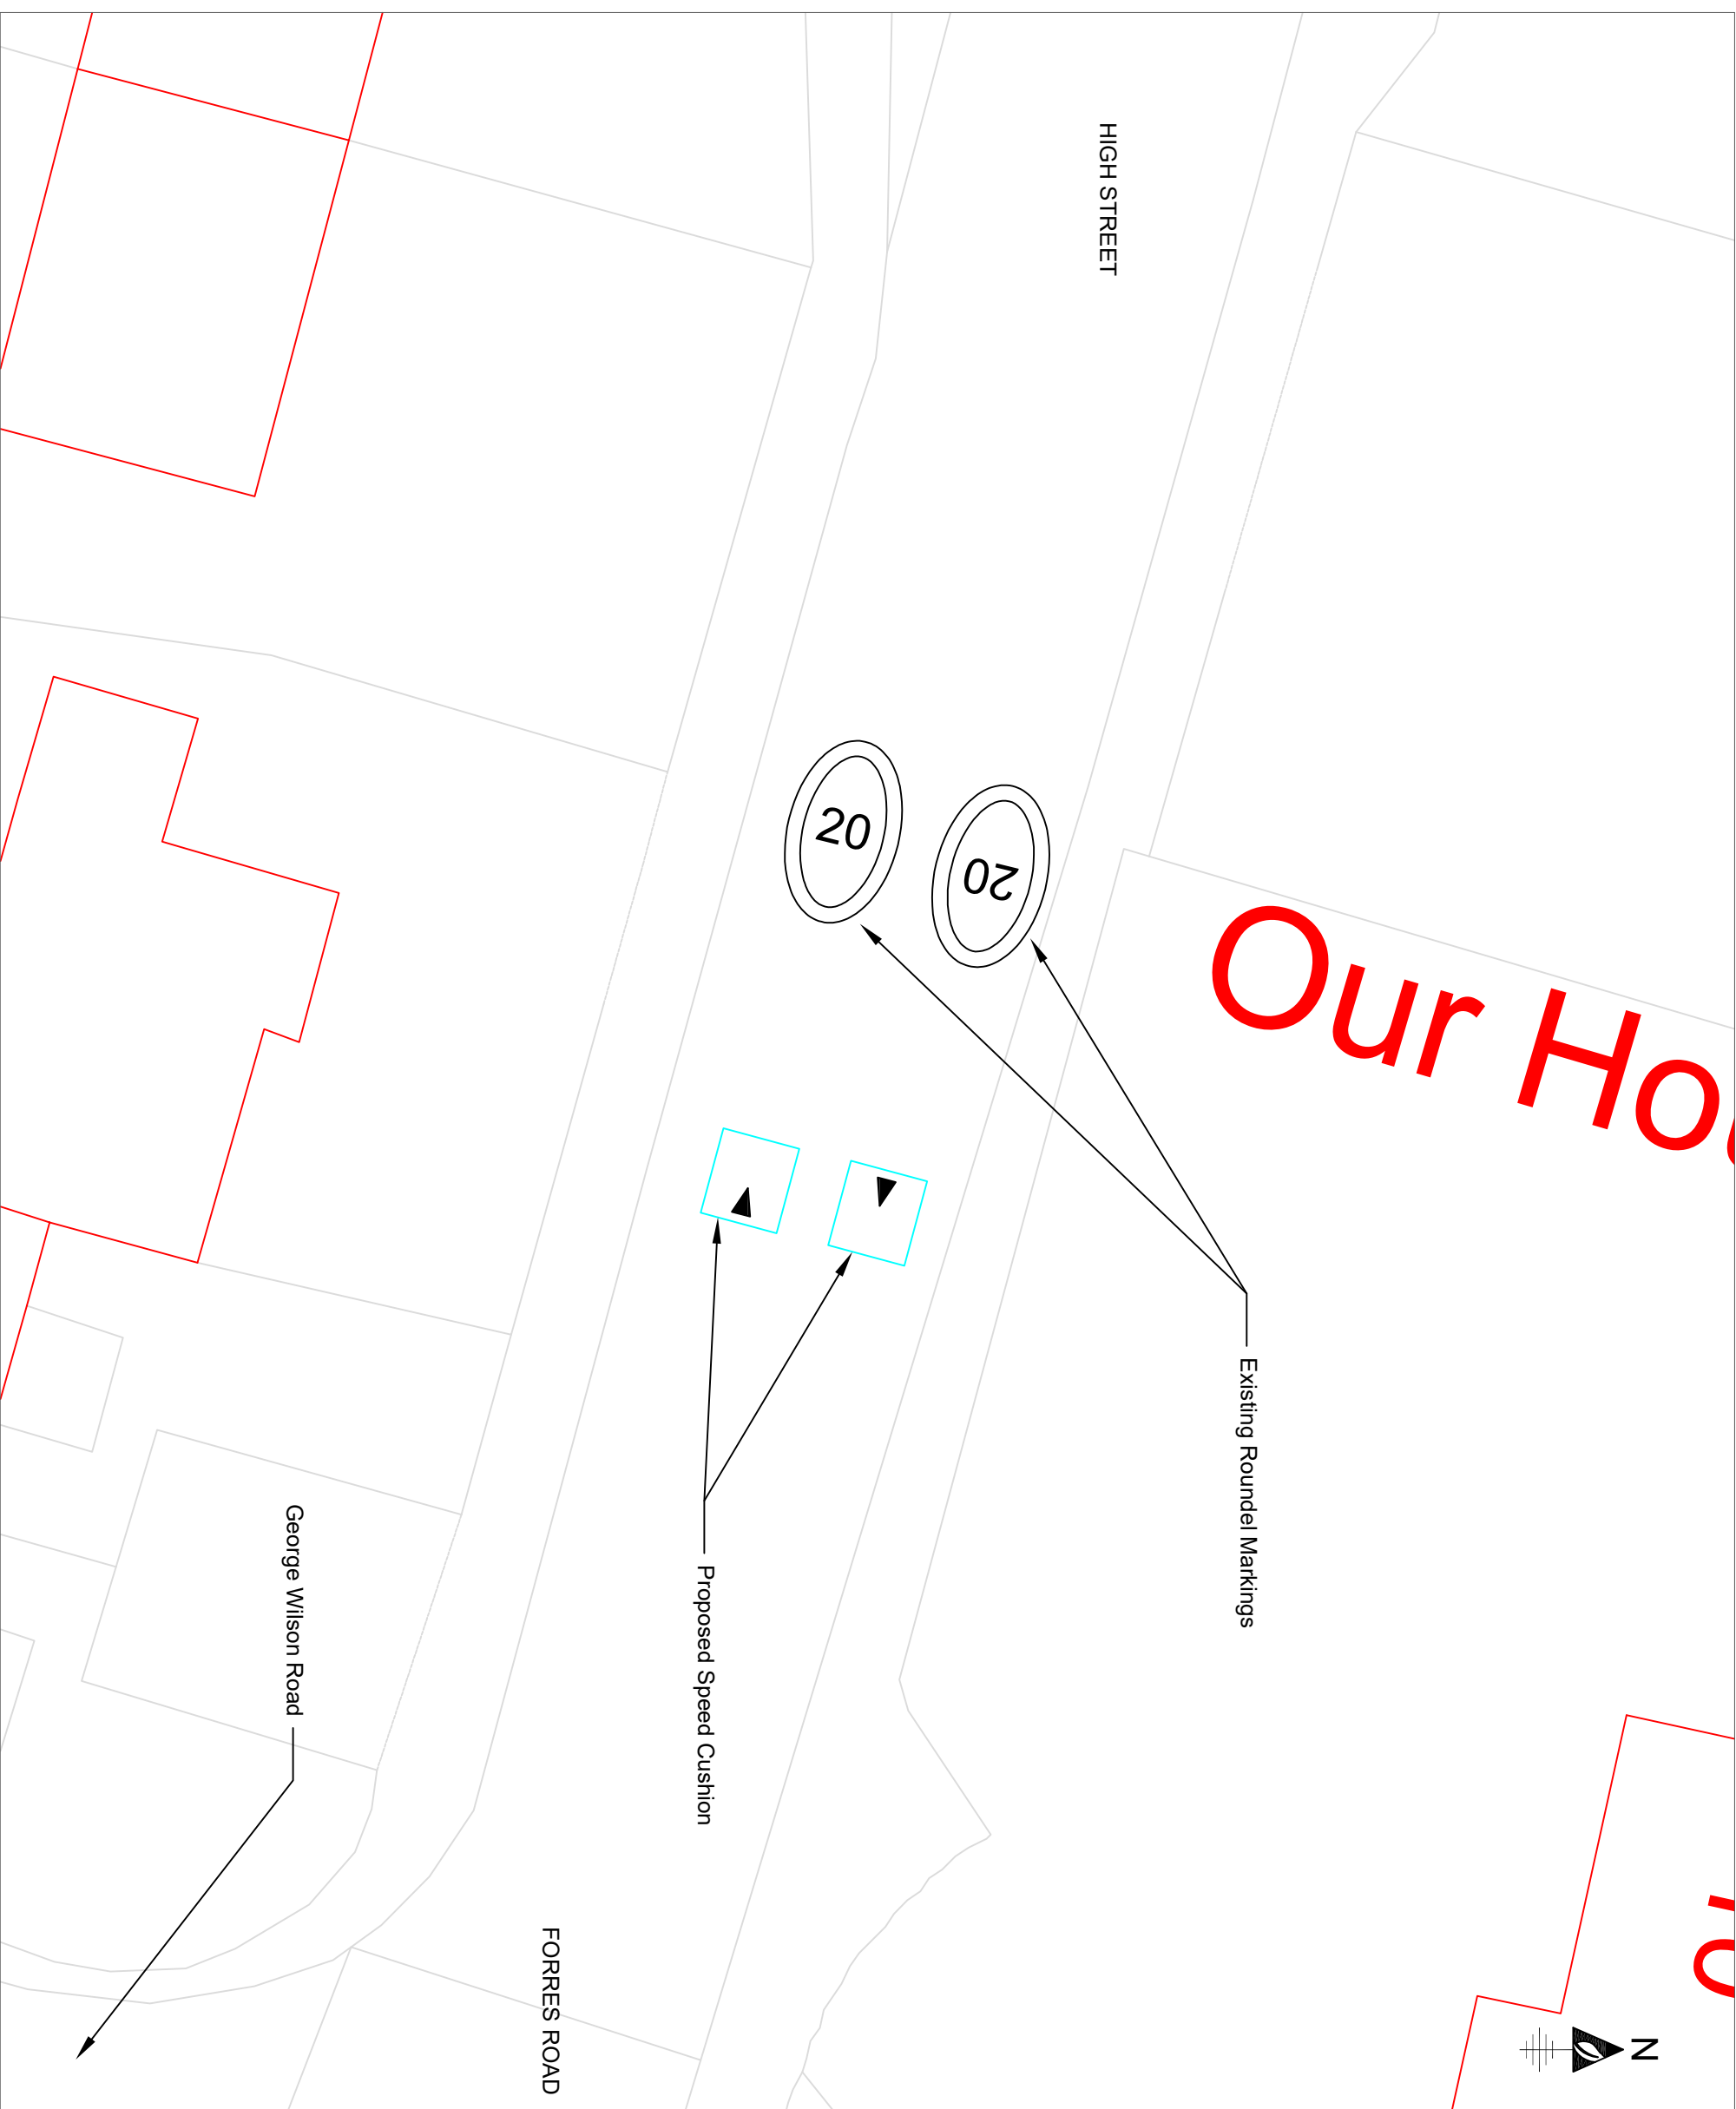

LOCATION D PLAN

Revision	Details	Date	Iss
-			

Client



**ROAD SAFETY
 TEAM**



Arvikaconsult Ltd
 Av/ka, Birchwood, Hillon of Embo
 Dornoch, IV25 3PW
 Phone 01862 810001
 Mobile: 07774 285809
 Email: frank.macculloch@arvikaconsult.co

Job Title

**AULDEARN TRAFFIC
 CALMING**

Drawing Title

**LOCATION D
 GEORGE WILSON ROAD**

Drawn	CHKD	Date
SMB	FMC	28/04/2023
Drawing No.	Rev.	Scales
THCAD-0523	-	1:150 at A3