



- Notes:**
1. This drawing is to be read in conjunction with all relevant contract documentation, with any conflicting information to be brought to the attention of the Engineer in writing before commencing on site.
  2. All dimensions are in millimetres unless stated otherwise.

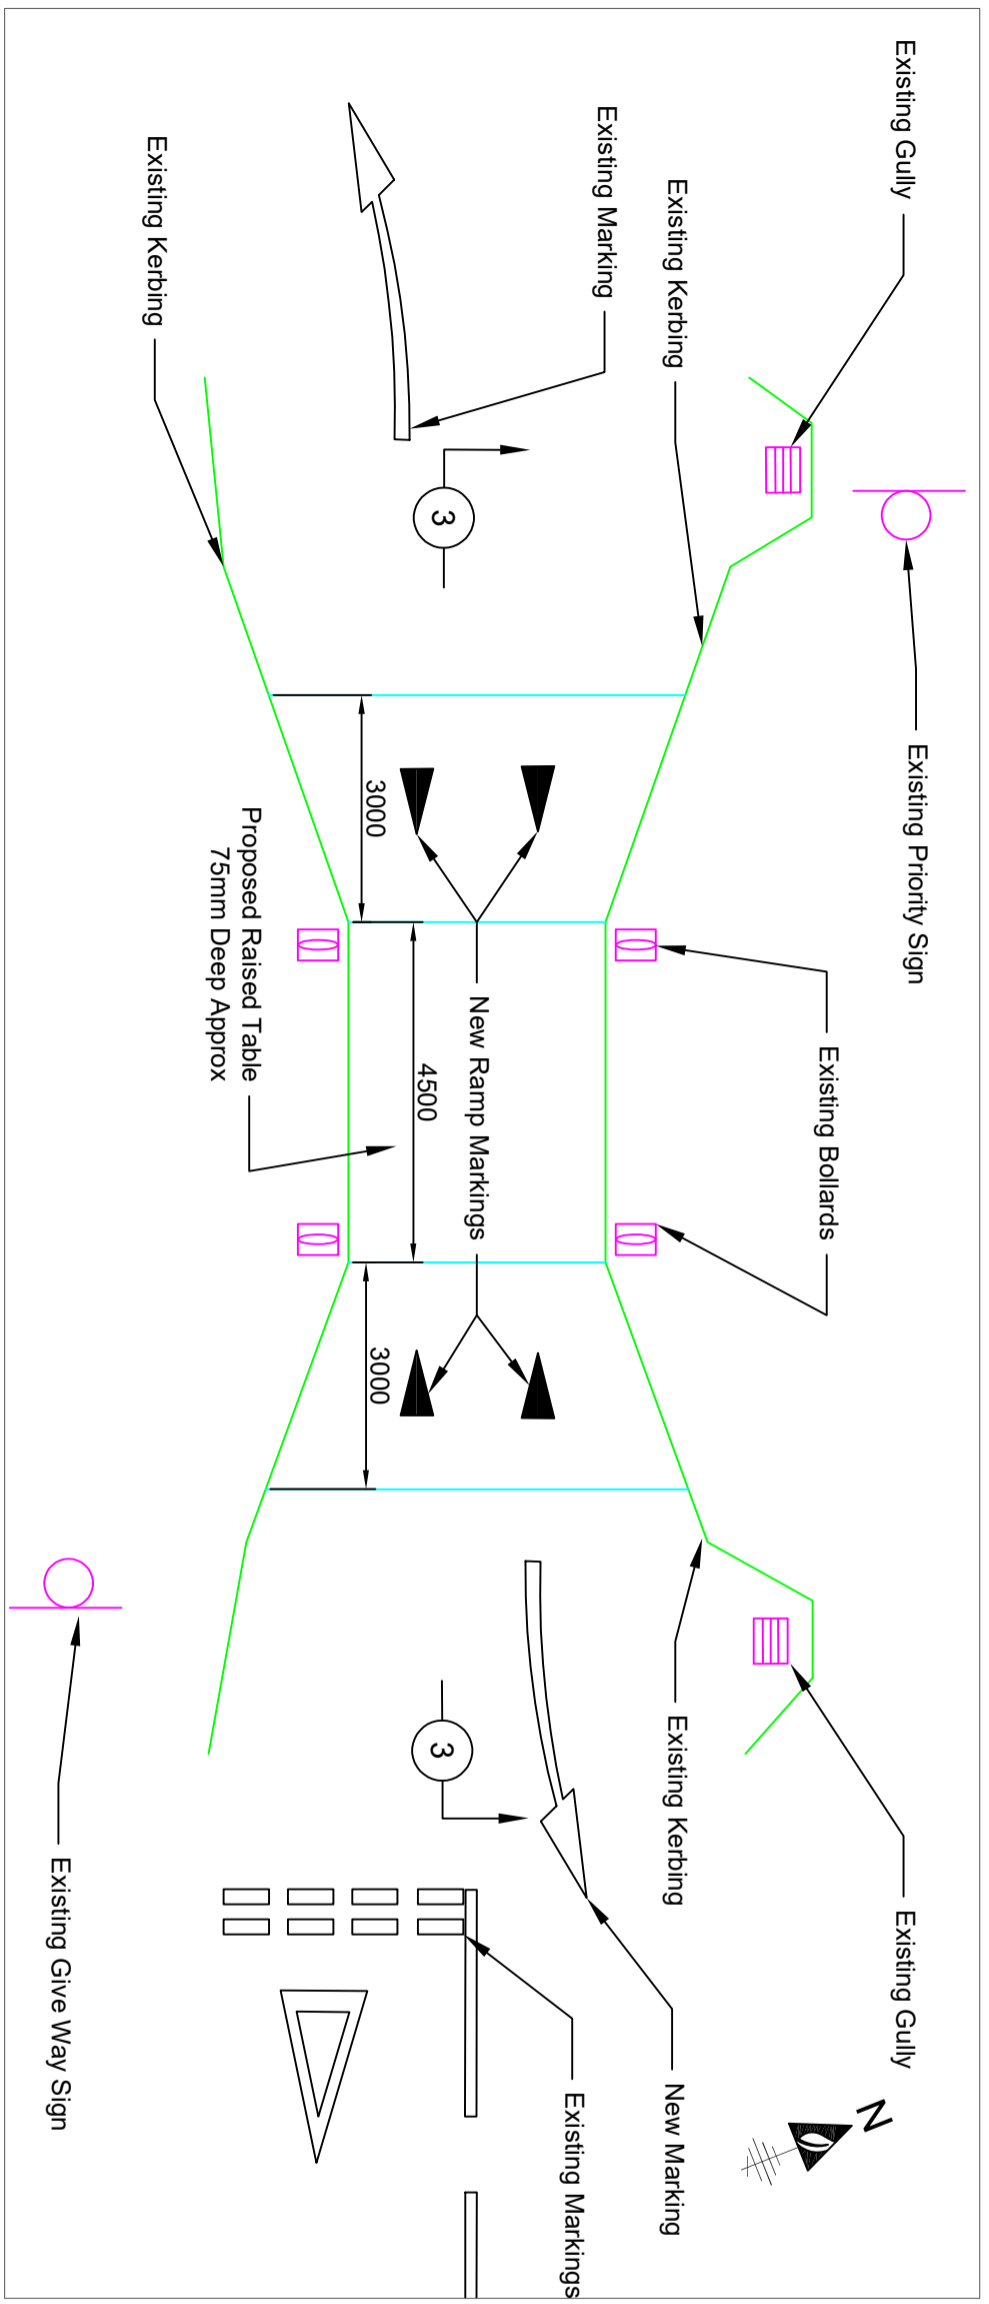

LOCATION E PLAN

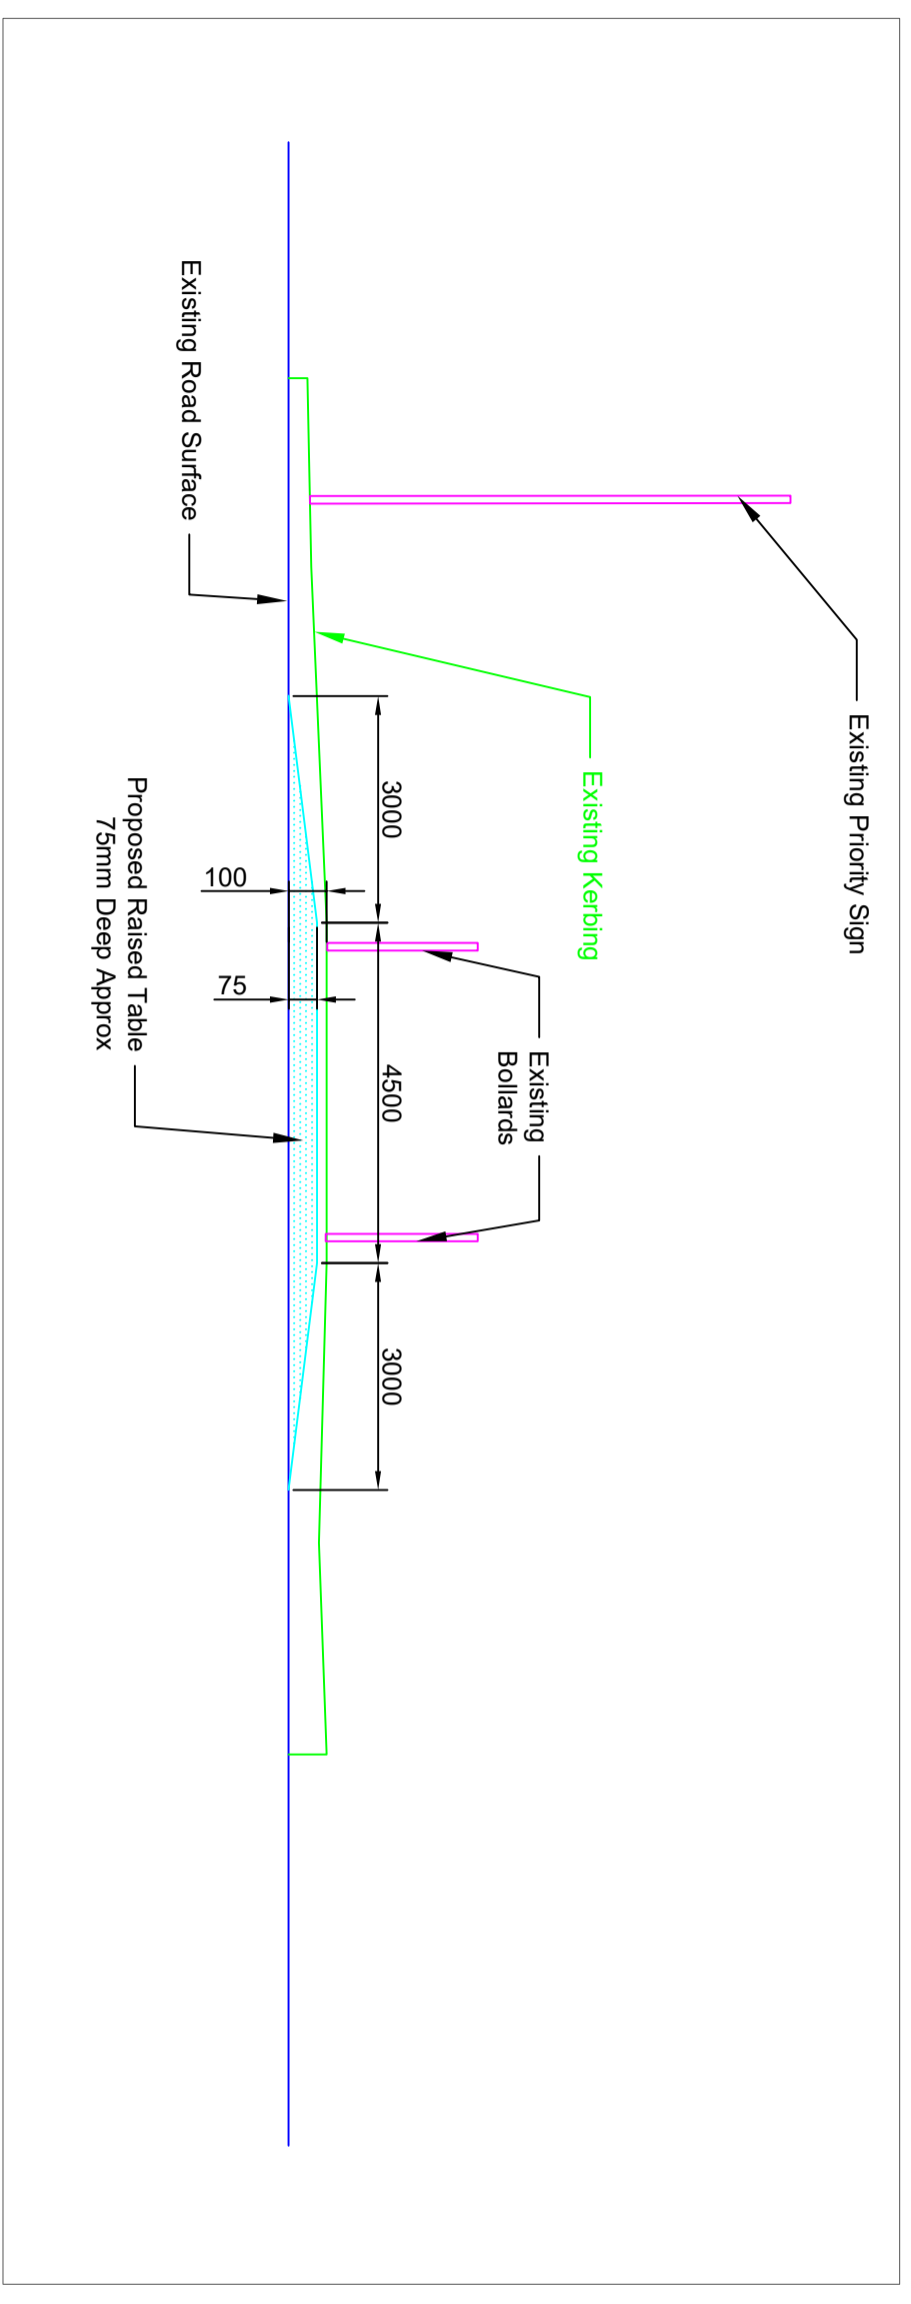

SECTION 3-3 (Scale 1:100H, 1:20V)

Revision	Details	Date	Iss
-			



**ROAD SAFETY  
 TEAM**

**ARVIKACONSULT**  
 Arvika, Birchwood, Hillon of Embo  
 Dornoch, IV25 3PW  
 Phone 01862 810001  
 Mobile: 07774 285809  
 Email: frank.macculloch@arvikaconsult.co

**AULDEARN TRAFFIC  
 CALMING**

**LOCATION E  
 KINSTEARLY LODGE**

Drawn	SMB	CHKD	FMC	Date
Drawing No.	THCAD-0623	Rev.		28/04/2023
				Scale: 1:100 at A3