

This is the indicative plan for the foregoing order. The Highland Council (A836 Bonar Bridge to Ardgay) (30mph Speed Limit Extension and 50mph Speed Limit) ORDER 2023

Proper Officer


COPYRIGHT, DESIGNS and PATENTS ACT 1988:
This drawing may not be reproduced, copied or used in any way without the written permission of the Director of Development & Infrastructure.
© THE HIGHLAND COUNCIL

Notes

Reproduced from the Ordnance Survey mapping with the permission of the Controller of Her Majesty's Stationery Office © Crown Copyright. Unauthorised reproduction infringes crown copyright and may lead to prosecution or civil proceedings. The Highland Council 2015 100023369

- 50 mph speed limit
- 30 mph speed limit extension

C:\Users\lissamack\The Highland Council\Road Safety Team - Area\TRO promotion\Ardgay - Bonar\Ardgay - Bonar Bridge speed limit review LM.dwg; 21/02/2023 - ANSIA (8.50 x 11.00 inches)

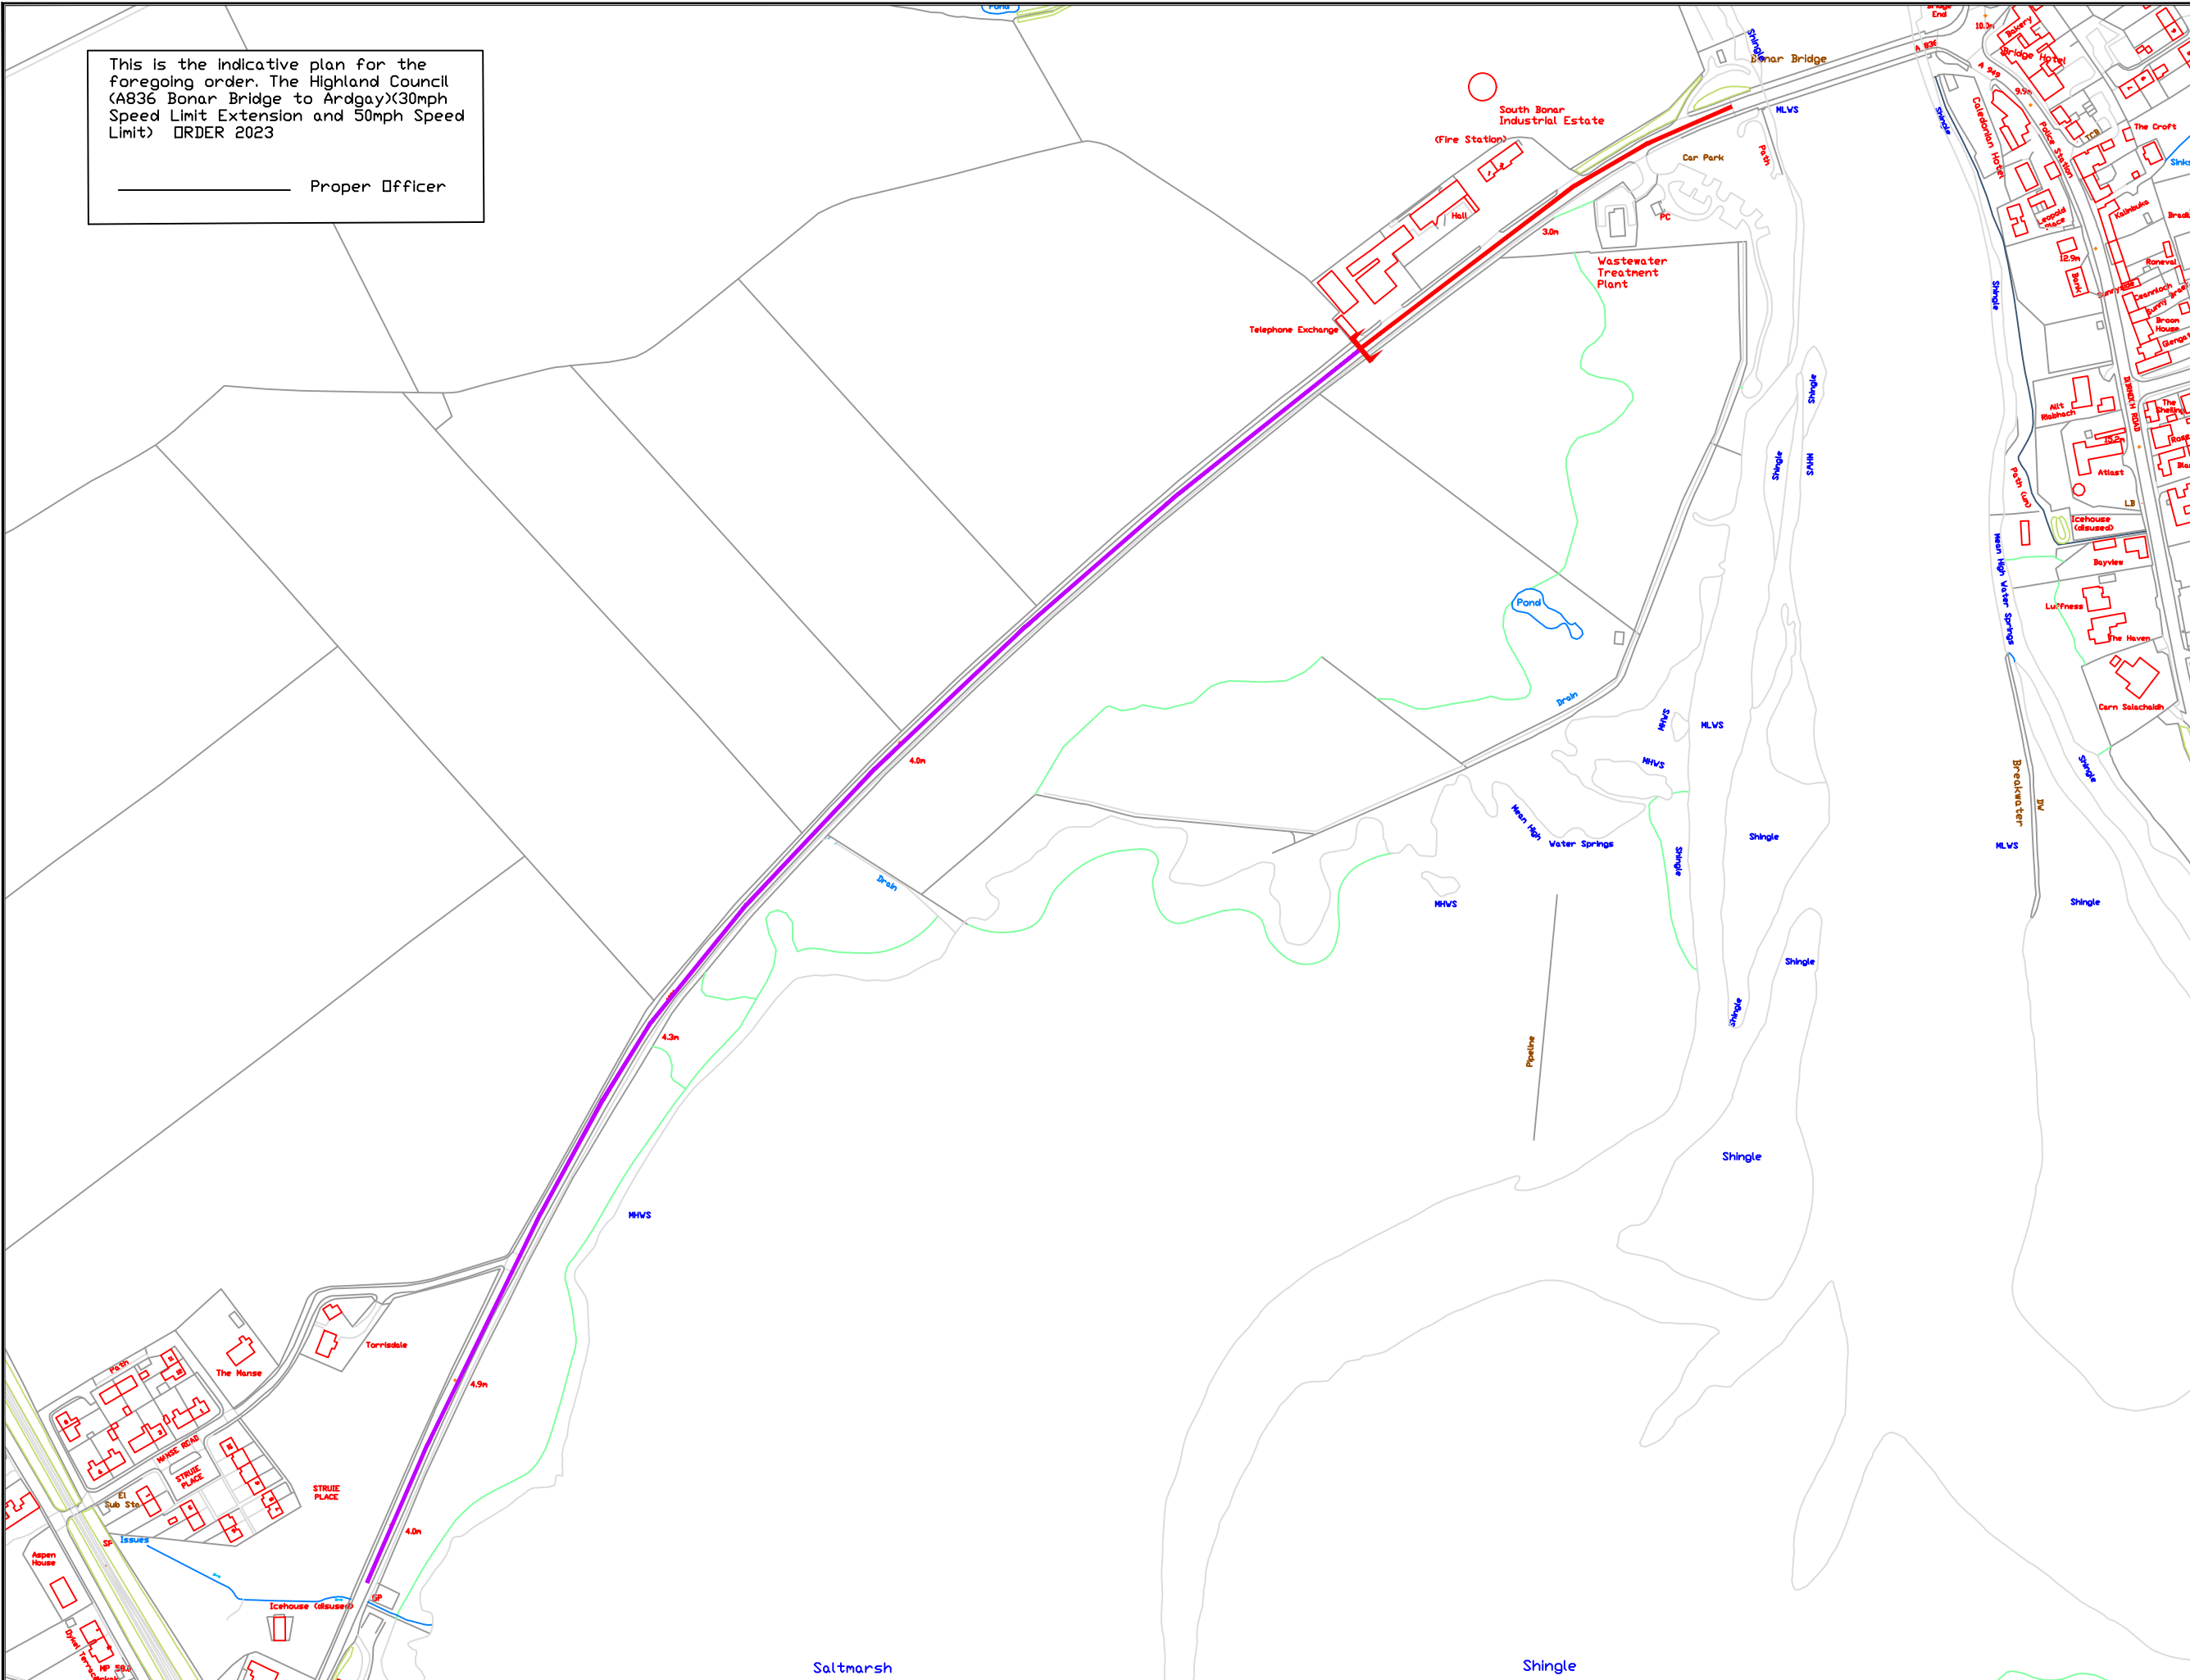

| Revision Details | | | |
|------------------|----------|------------|--------|
| Drawn By | Check By | Check Date | Suffix |
| | | | |



INFRASTRUCTURE AND ENVIRONMENT

ROAD SAFETY TEAM
HQ
GLENURQUHART ROAD
INVERNESS IV3 5NX

Phone : 01463 702962

E-Mail : ross.bartlett@highland.gov.uk

Project
A836
Ardgay to Bonar Bridge
50mph Limit &
30mph Limit Extension

Title
TRO Plan

Scale (at A3)
NTS

| | | | |
|---------|----|------|----------|
| Drawn | LM | Date | 21.02.23 |
| Checked | IG | Date | 21.02.23 |

Project No:

| | | | |
|-------------|---|------|---|
| Drawing No: | 1 | Rev: | - |
|-------------|---|------|---|