



C:\Users\lisa\mac\The Highland Council\Road Safety Team - Area\TRO promotion\50 mph limit\dwg-21\062023-ANSI A (8.50 x 11.00 inches)

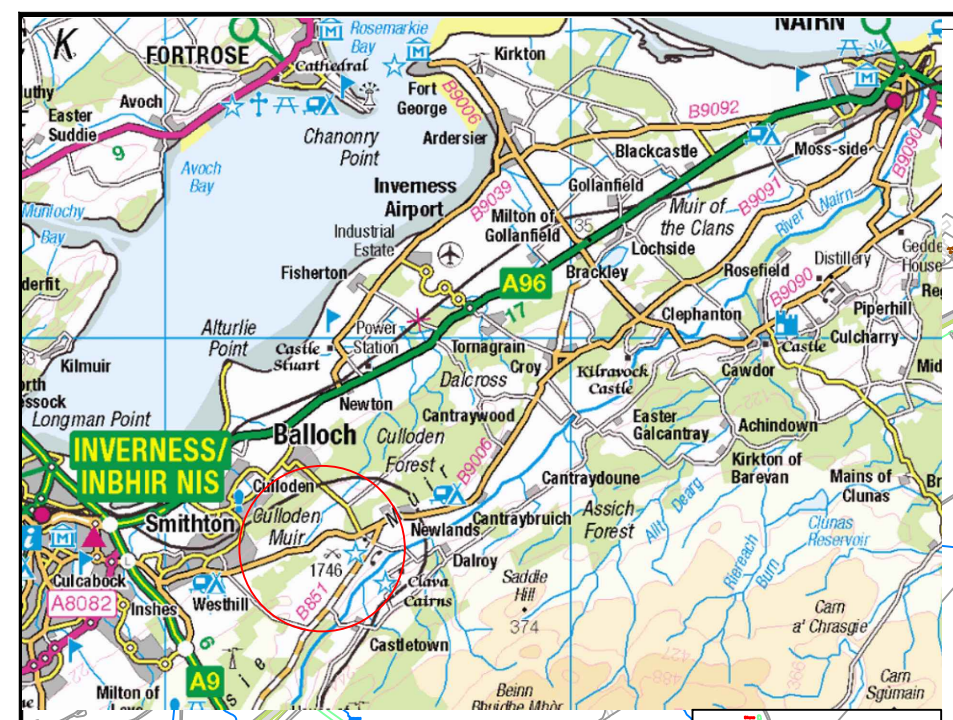

LOCATION PLAN

This is the indicative plan for the foregoing order. The Highland Council (Woodside of Culloden Various Roads) (50 MPH SPEED LIMIT) ORDER 2023  
\_\_\_\_\_  
Proper Officer

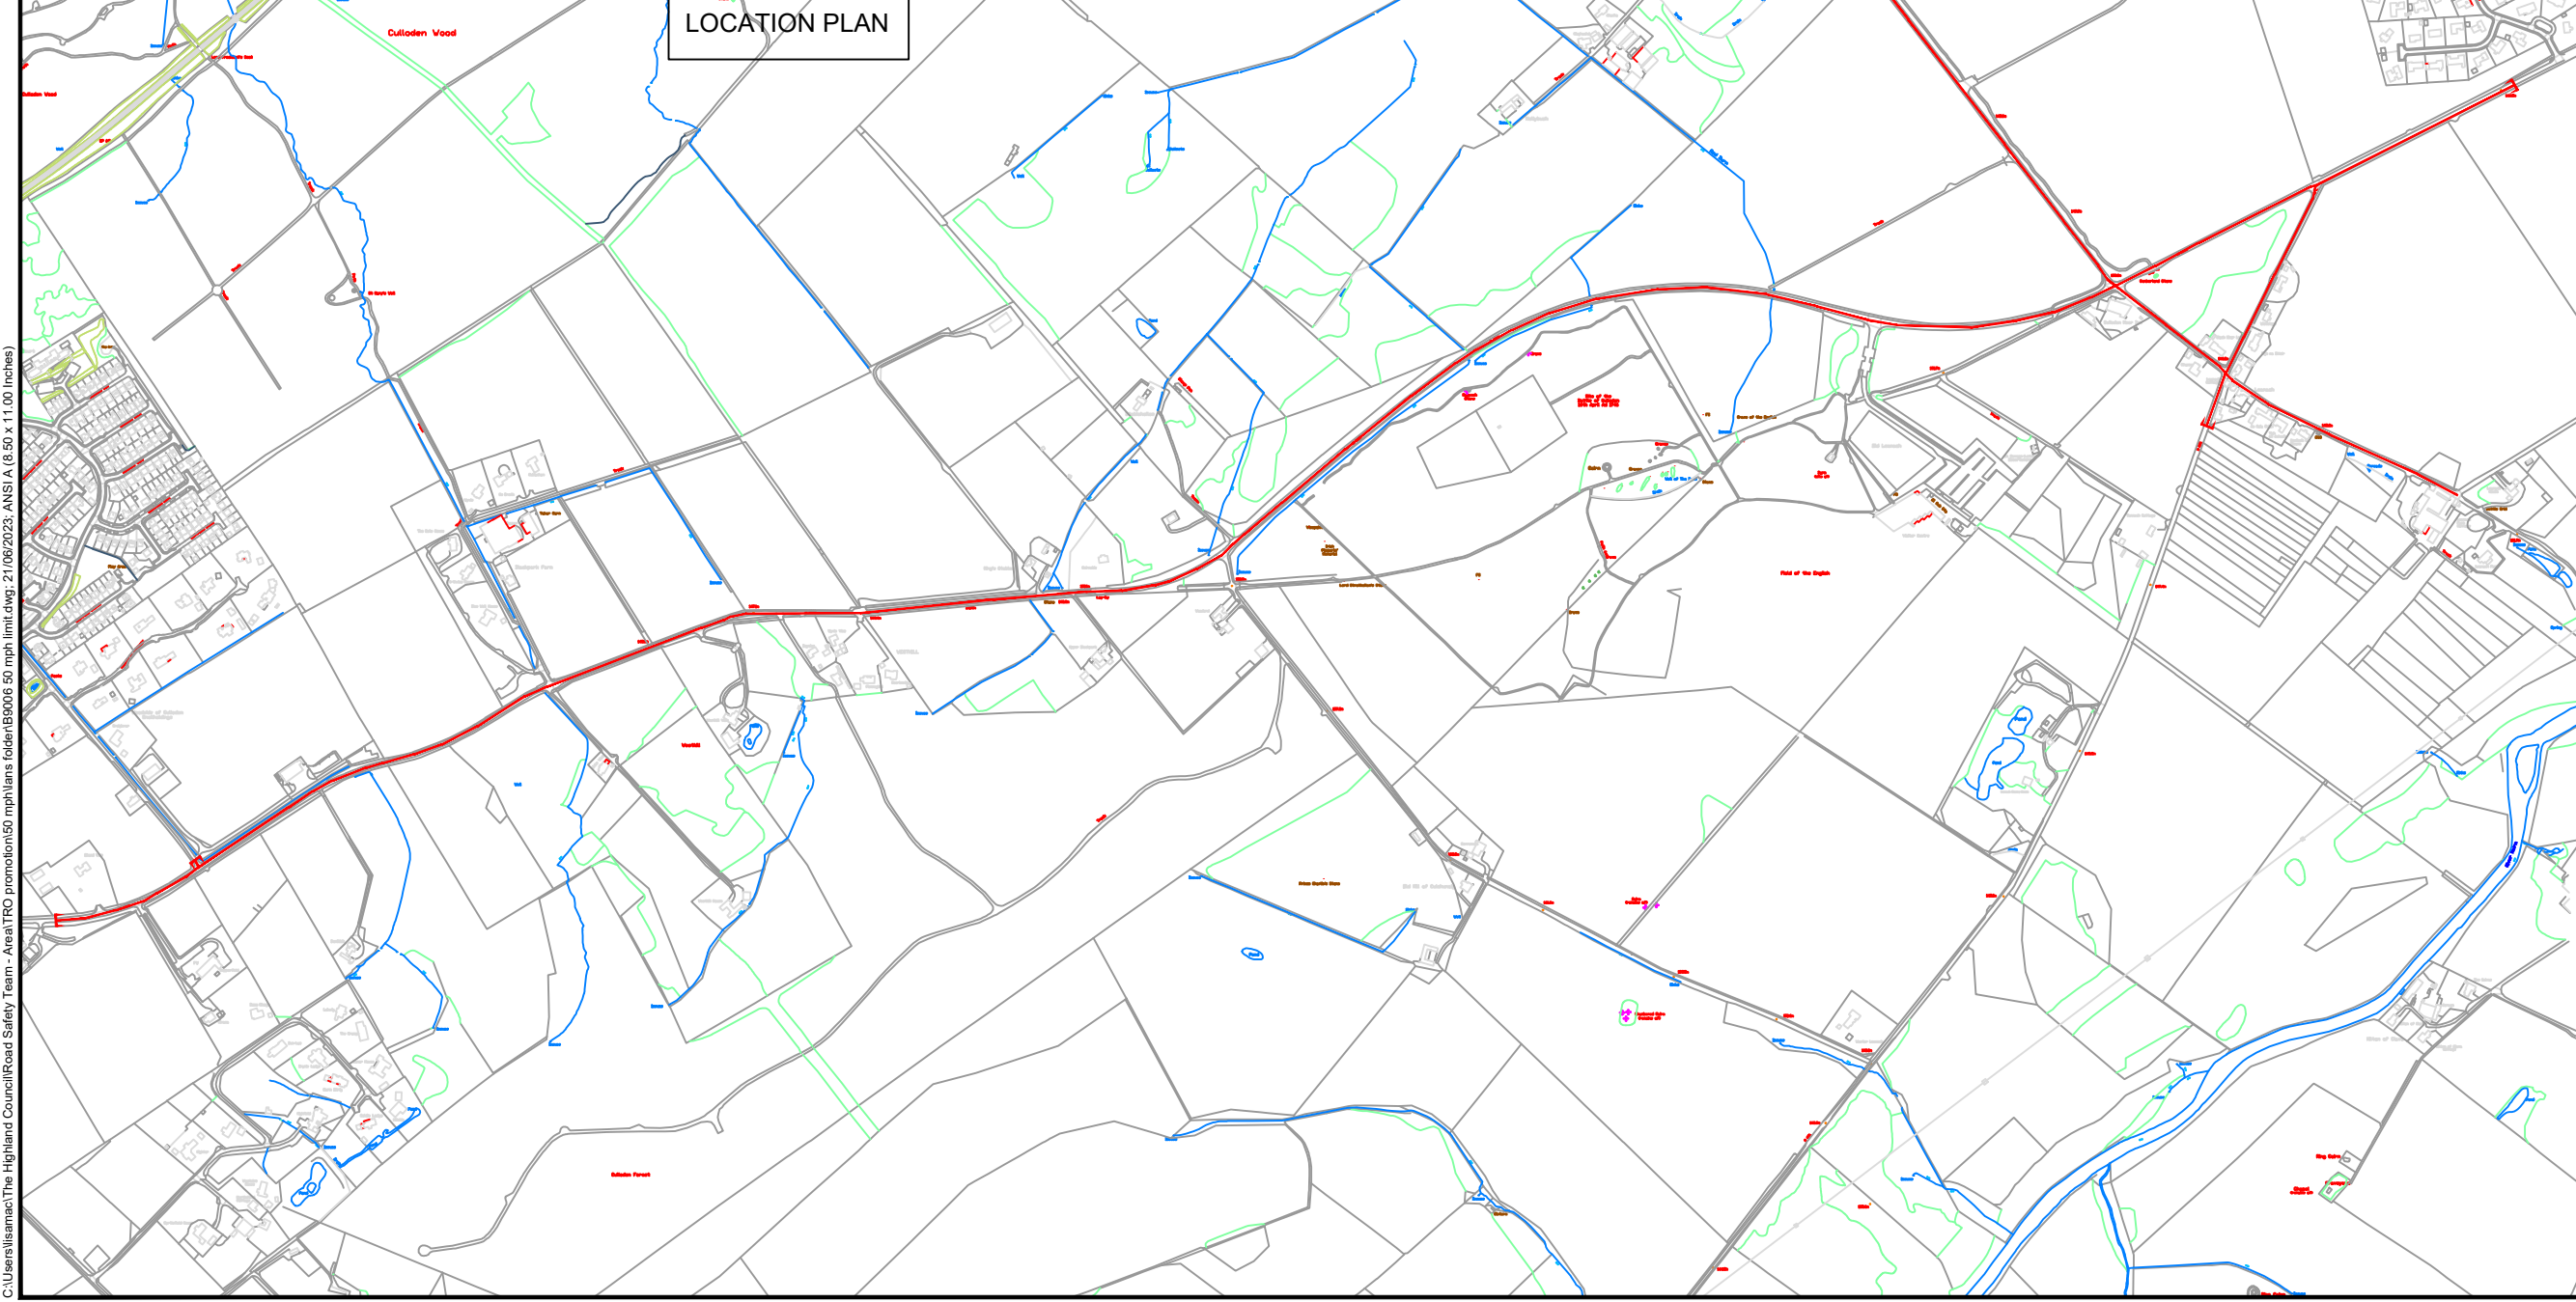

COPYRIGHT, DESIGNS and PATENTS ACT 1988:  
This drawing may not be reproduced, copied or used in any way without the written permission of the Director of Development & Infrastructure.  
© THE HIGHLAND COUNCIL

Notes  
Reproduced from the Ordnance Survey mapping with the permission of the Controller of Her Majesty's Stationery Office © Crown Copyright.  
Unauthorised reproduction infringes crown copyright and may lead to prosecution or civil proceedings.  
The Highland Council 2015 100023369

50 MPH  
SPEED LIMIT

Revision Details			
Drawn By	Check By	Check Date	Suff.

**The Highland Council**  
Comhairle na Gàidhealtachd

**INFRASTRUCTURE AND ENVIRONMENT**

ROAD SAFETY TEAM  
HQ  
GLENURQUHART ROAD  
INVERNESS IV3 5NX

Phone : 01463 702962  
E-Mail : ross.bartlett@highland.gov.uk

Project  
**Woodside of Culloden  
50 mph Speed Limit**

Title  
**TRO Plan**

Scale (at A1)  
**NTS**

Drawn	RB	Date	24.01.2023
Checked		Date	
Project No:			
Drawing No:			
Rev:			