




**Notes:**

1. This drawing is to be read in conjunction with all relevant contract documentation, with any conflicting information to be brought to the attention of the Engineer in writing before commencing on site.
2. All dimensions are in millimetres unless stated otherwise.

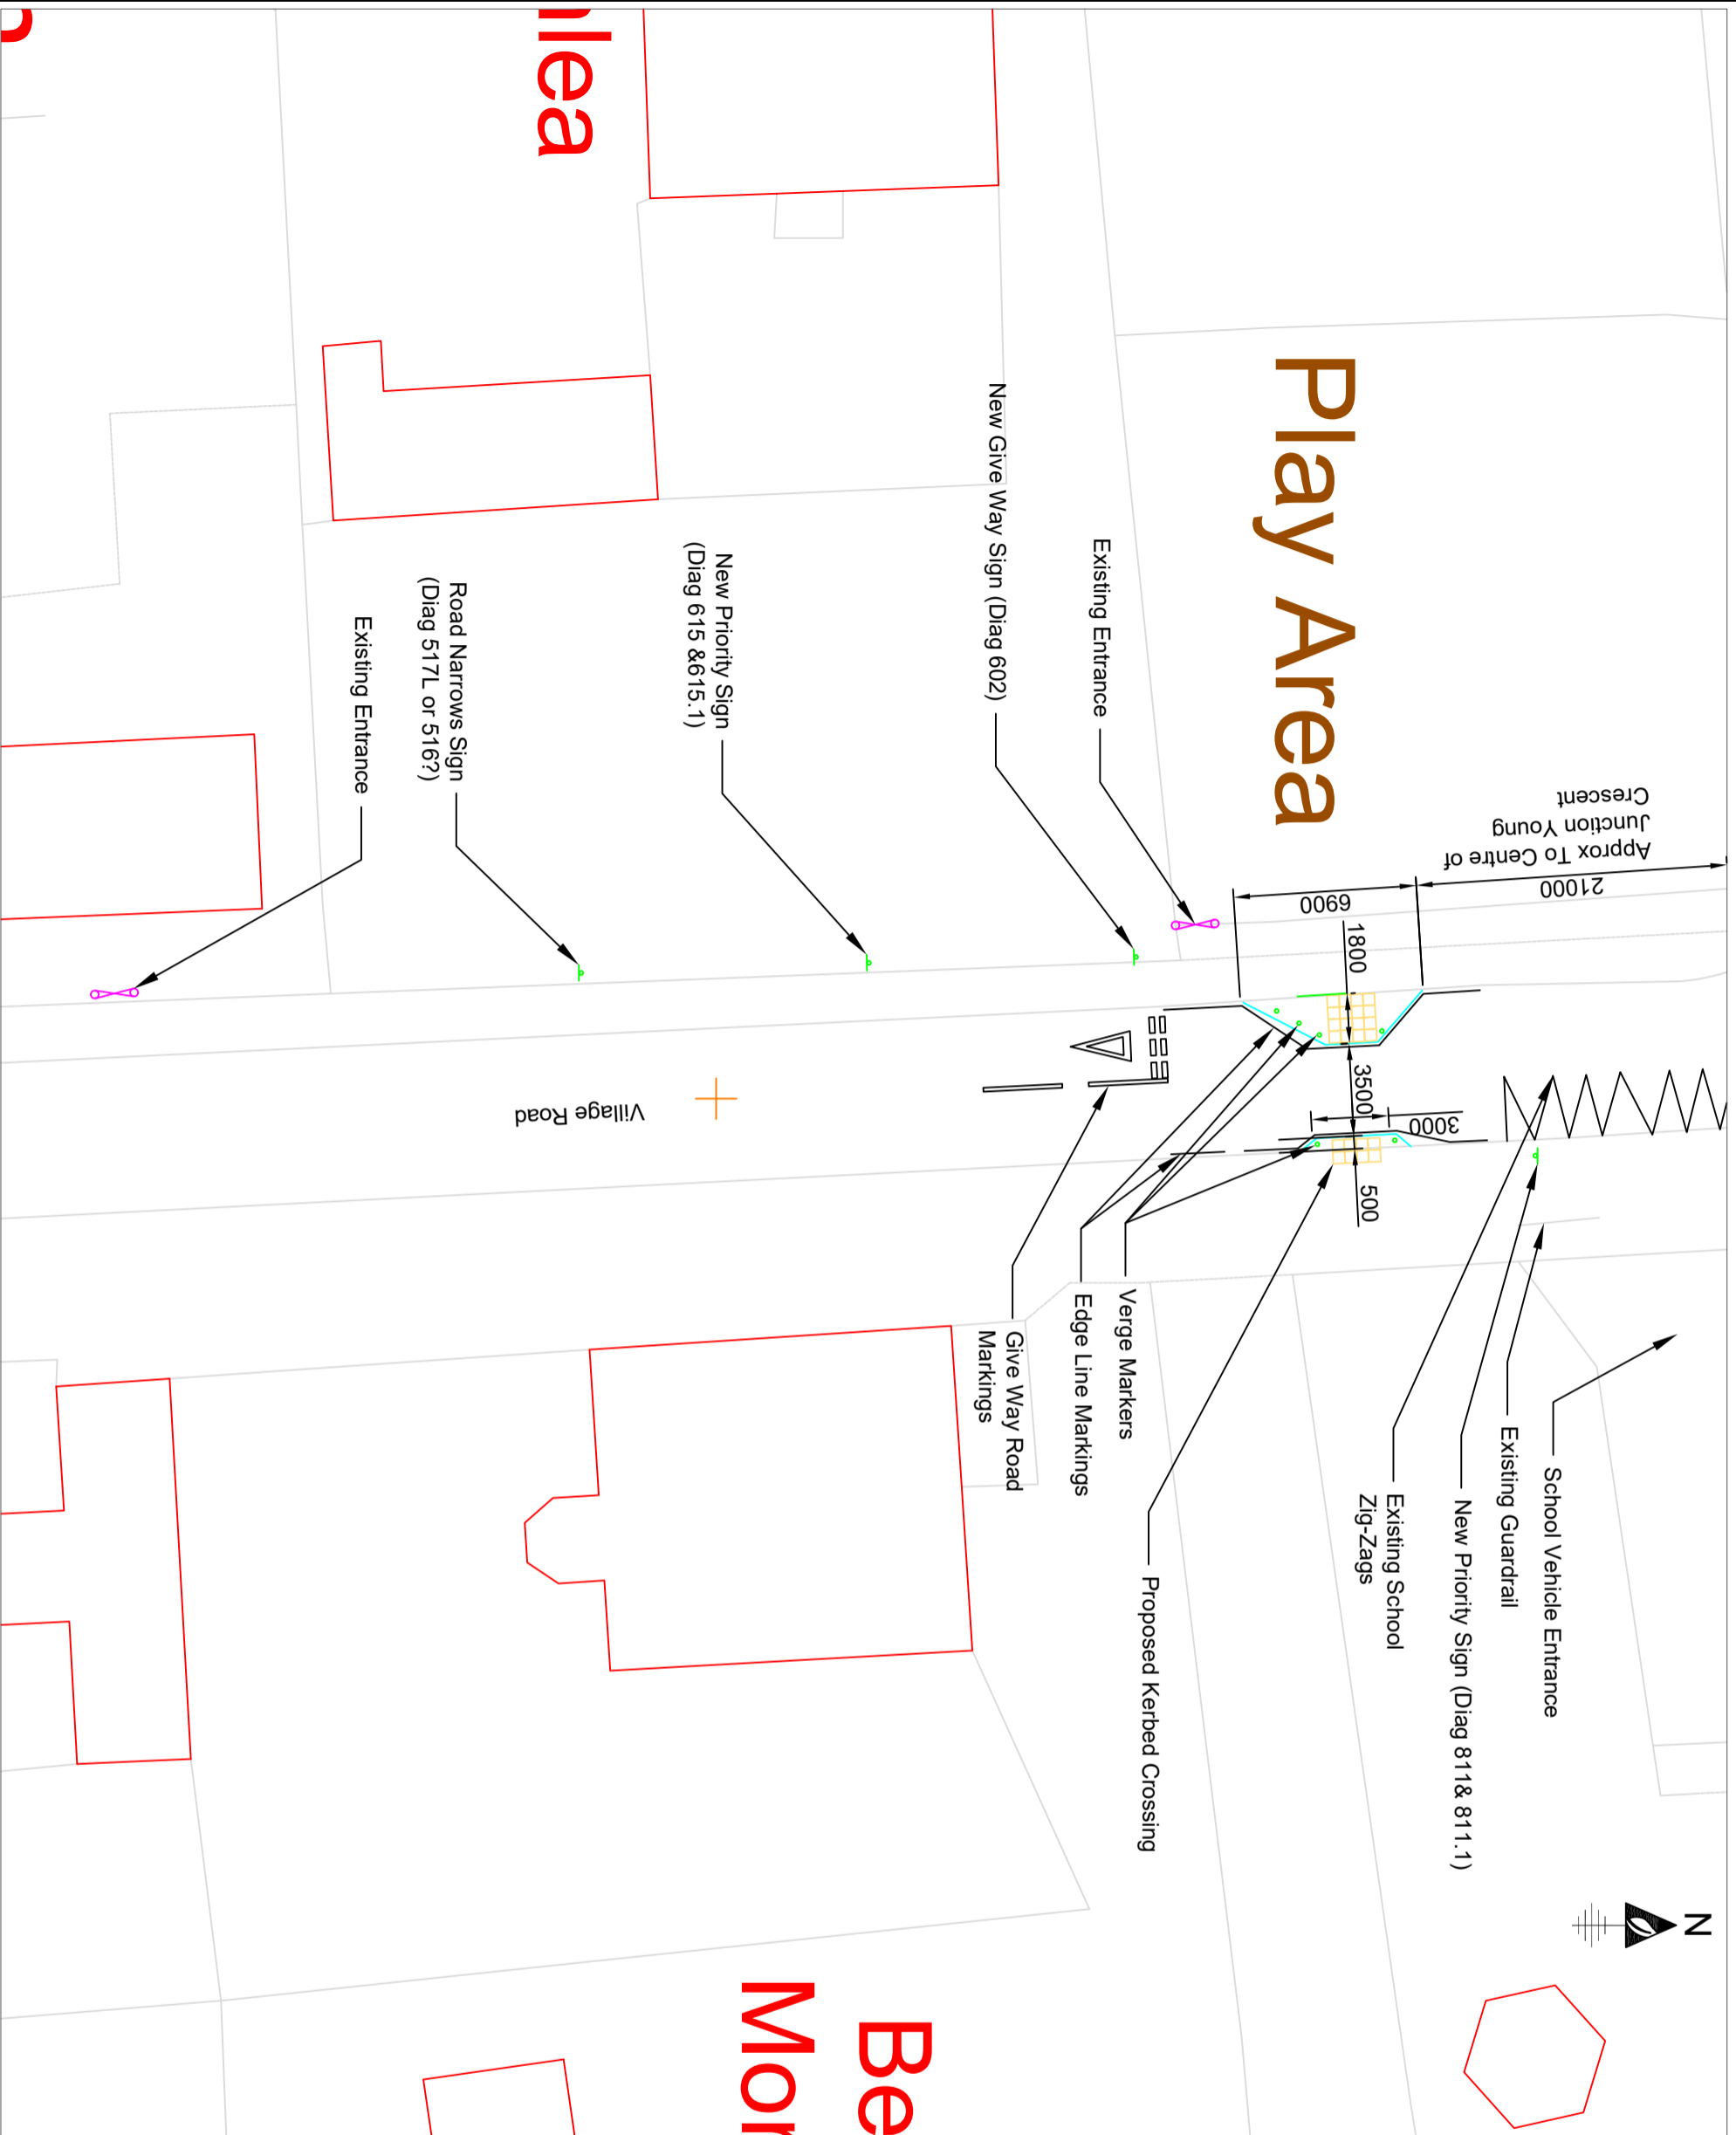

**PLAY AREA CROSSING**

 <p><b>The Highland Council</b>          Comhairle na Gàidhealtachd</p>		<p><b>SAFE ROUTES TO SCHOOLS</b></p>	
 <p><b>Arvikaconsult Ltd</b>          Arvika, Birchwood, Hillon of Embo          Dornoch, IV25 3PW          Phone 01862 857497          Mobile: 07774 285809          Email: frank.macculloch@arvikaconsult.co</p>		<p><b>LYBSTER</b></p>	
<p><b>SCHOOL CROSSING</b></p>			
<p>Drawn: SMB</p>	<p>CHKD: FMC</p>	<p>Date: 25/08/2022</p>	<p>Scales: 1:250 @ A3</p>
<p>Drawing No: THCLMS-0322</p>	<p>Rev: B</p>		