

## OFFICIAL

The Highland Council (Prohibition and Restriction of Waiting and Loading and Parking Places) (Decriminalised Parking Enforcement and Consolidation) Variation Ten Attadale Road Order 2024

### Statement of Reasons

Under the Road Traffic Act 1991 the Highland Area has been designated as “a permitted parking area and a special parking area”. This designation and the proposed variation order enable the Highland Council and its authorised officers to enforce parking, waiting and loading prohibitions and traffic restrictions within the Highland Area. Parking Enforcement Officers issue Penalty Charge Notices in respect of contraventions.

The above-named order will specifically address congestion and issues relating to parking management experienced on the residential street Attadale Road, Inverness

- This order will: Introduce on-street parking, waiting and loading restrictions on Attadale Road and “Permit Holder Only” bays will be introduced.

OFFICIAL

## ROAD TRAFFIC REGULATION ACT 1984

### **The Highland Council (Prohibition and Restriction of Waiting and Loading and Parking Places) (Decriminalised Parking Enforcement and Consolidation) Variation Ten Attadale Road Order 2024 - DRAFT**

THE HIGHLAND COUNCIL in exercise of its powers under Sections 1(1), 2(1) to (3), 4, 19, 32, 35, 45, 46,47 and 124 and Part IV of Schedule 9 of the Road Traffic Regulation Act 1984 (“the Act of 1984”) as amended and of the Road Traffic Act 1991 (“the 1991 Act”) and of all other enabling powers, and after consultation with the Chief Constable of Police Scotland in accordance with Part III of Schedule 9 to the Act of 1984, hereby proposes the following Order.

1. This Order shall come into operation on the \_\_/\_\_/2024 and may be cited as “The Highland Council (Prohibition and Restriction of Waiting and Loading and Parking Places) (Decriminalised Parking Enforcement and Consolidation) Variation Ten Attadale Road Order 2024”
2. The Interpretation Act 1978 shall apply for the interpretation of this Order as it applies for the Interpretation of an Act of Parliament.
3. The prohibitions and restrictions imposed by this Order shall be in addition to and not in derogation from any restriction or requirement imposed by any regulation made or having effect as if made under the Act of 1984 or by or under any other enactment provided that where a prohibition or restriction which is imposed, varied or revoked by this Order is in conflict with a prohibition or restriction imposed by a previous Order, then the provision of this Order shall prevail.
4. If a court, Transport Scotland or the Parking and Bus Lane Tribunal Service for Scotland, declares any part of this Order to be invalid or un-enforceable, such declaration shall not invalidate the remainder of this Order.

5. The Highland Council (Prohibition and Restriction of Waiting and Loading and Parking Places) (Decriminalised Parking Enforcement and Consolidation) Order 2016 as amended (hereinafter referred to as the “Principal Order”) is hereby varied as follows: (i) the plans specified in Schedule 1 to this Order are deleted from the Principal Order and the plans annexed and signed as relative to this Order and listed Schedule 2 to this Order are substituted therefor and hereby added and incorporated into schedule 1 to the Principal Order; (ii) the following wording is added to Table 3.1 of schedule 3 to the Principal Order: “Attadale Road, Inverness”.

This Order and the Schedules annexed hereto are sealed with the Common Seal of The Highland Council

**THE COMMON SEAL of           XXXX            )**  
**COUNCIL was hereunto affixed            )**  
**This            day of            2024            )**  
**in the presence of:-   )**

This is the Schedule 1 referred to in the foregoing The Highland Council (Prohibition and Restriction of Waiting and Loading and Parking Places) (Decriminalised Parking Enforcement and Consolidation) Variation Six Ballifeary Order 2021

## **SCHEDULE 1**

On-Street Plans with the following Map Numbers thereon are deleted from The Highland Council (Prohibition and Restriction of Waiting and Loading and Parking Places) (Decriminalised Parking Enforcement and Consolidation) Order 2016:

**LF530b**

**LF531b**



This is the Schedule 2 referred to in the foregoing The Highland Council (Prohibition and Restriction of Waiting and Loading and Parking Places) (Decriminalised Parking Enforcement and Consolidation) Variation Six Ballifeary Order 2021

## **SCHEDULE 2**

The substitute On-Street Plans attached with the following Map Numbers thereon are added and incorporated into schedule 1 to The Highland Council (Prohibition and Restriction of Waiting and Loading and Parking Places) (Decriminalised Parking Enforcement and Consolidation) Order 2016

**LF530c**

**LF531c**

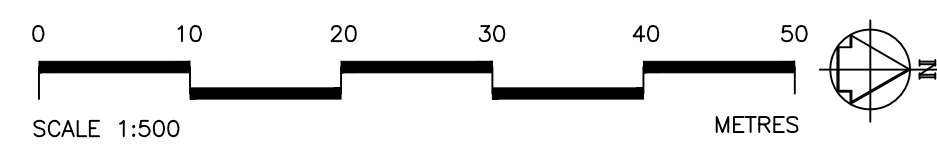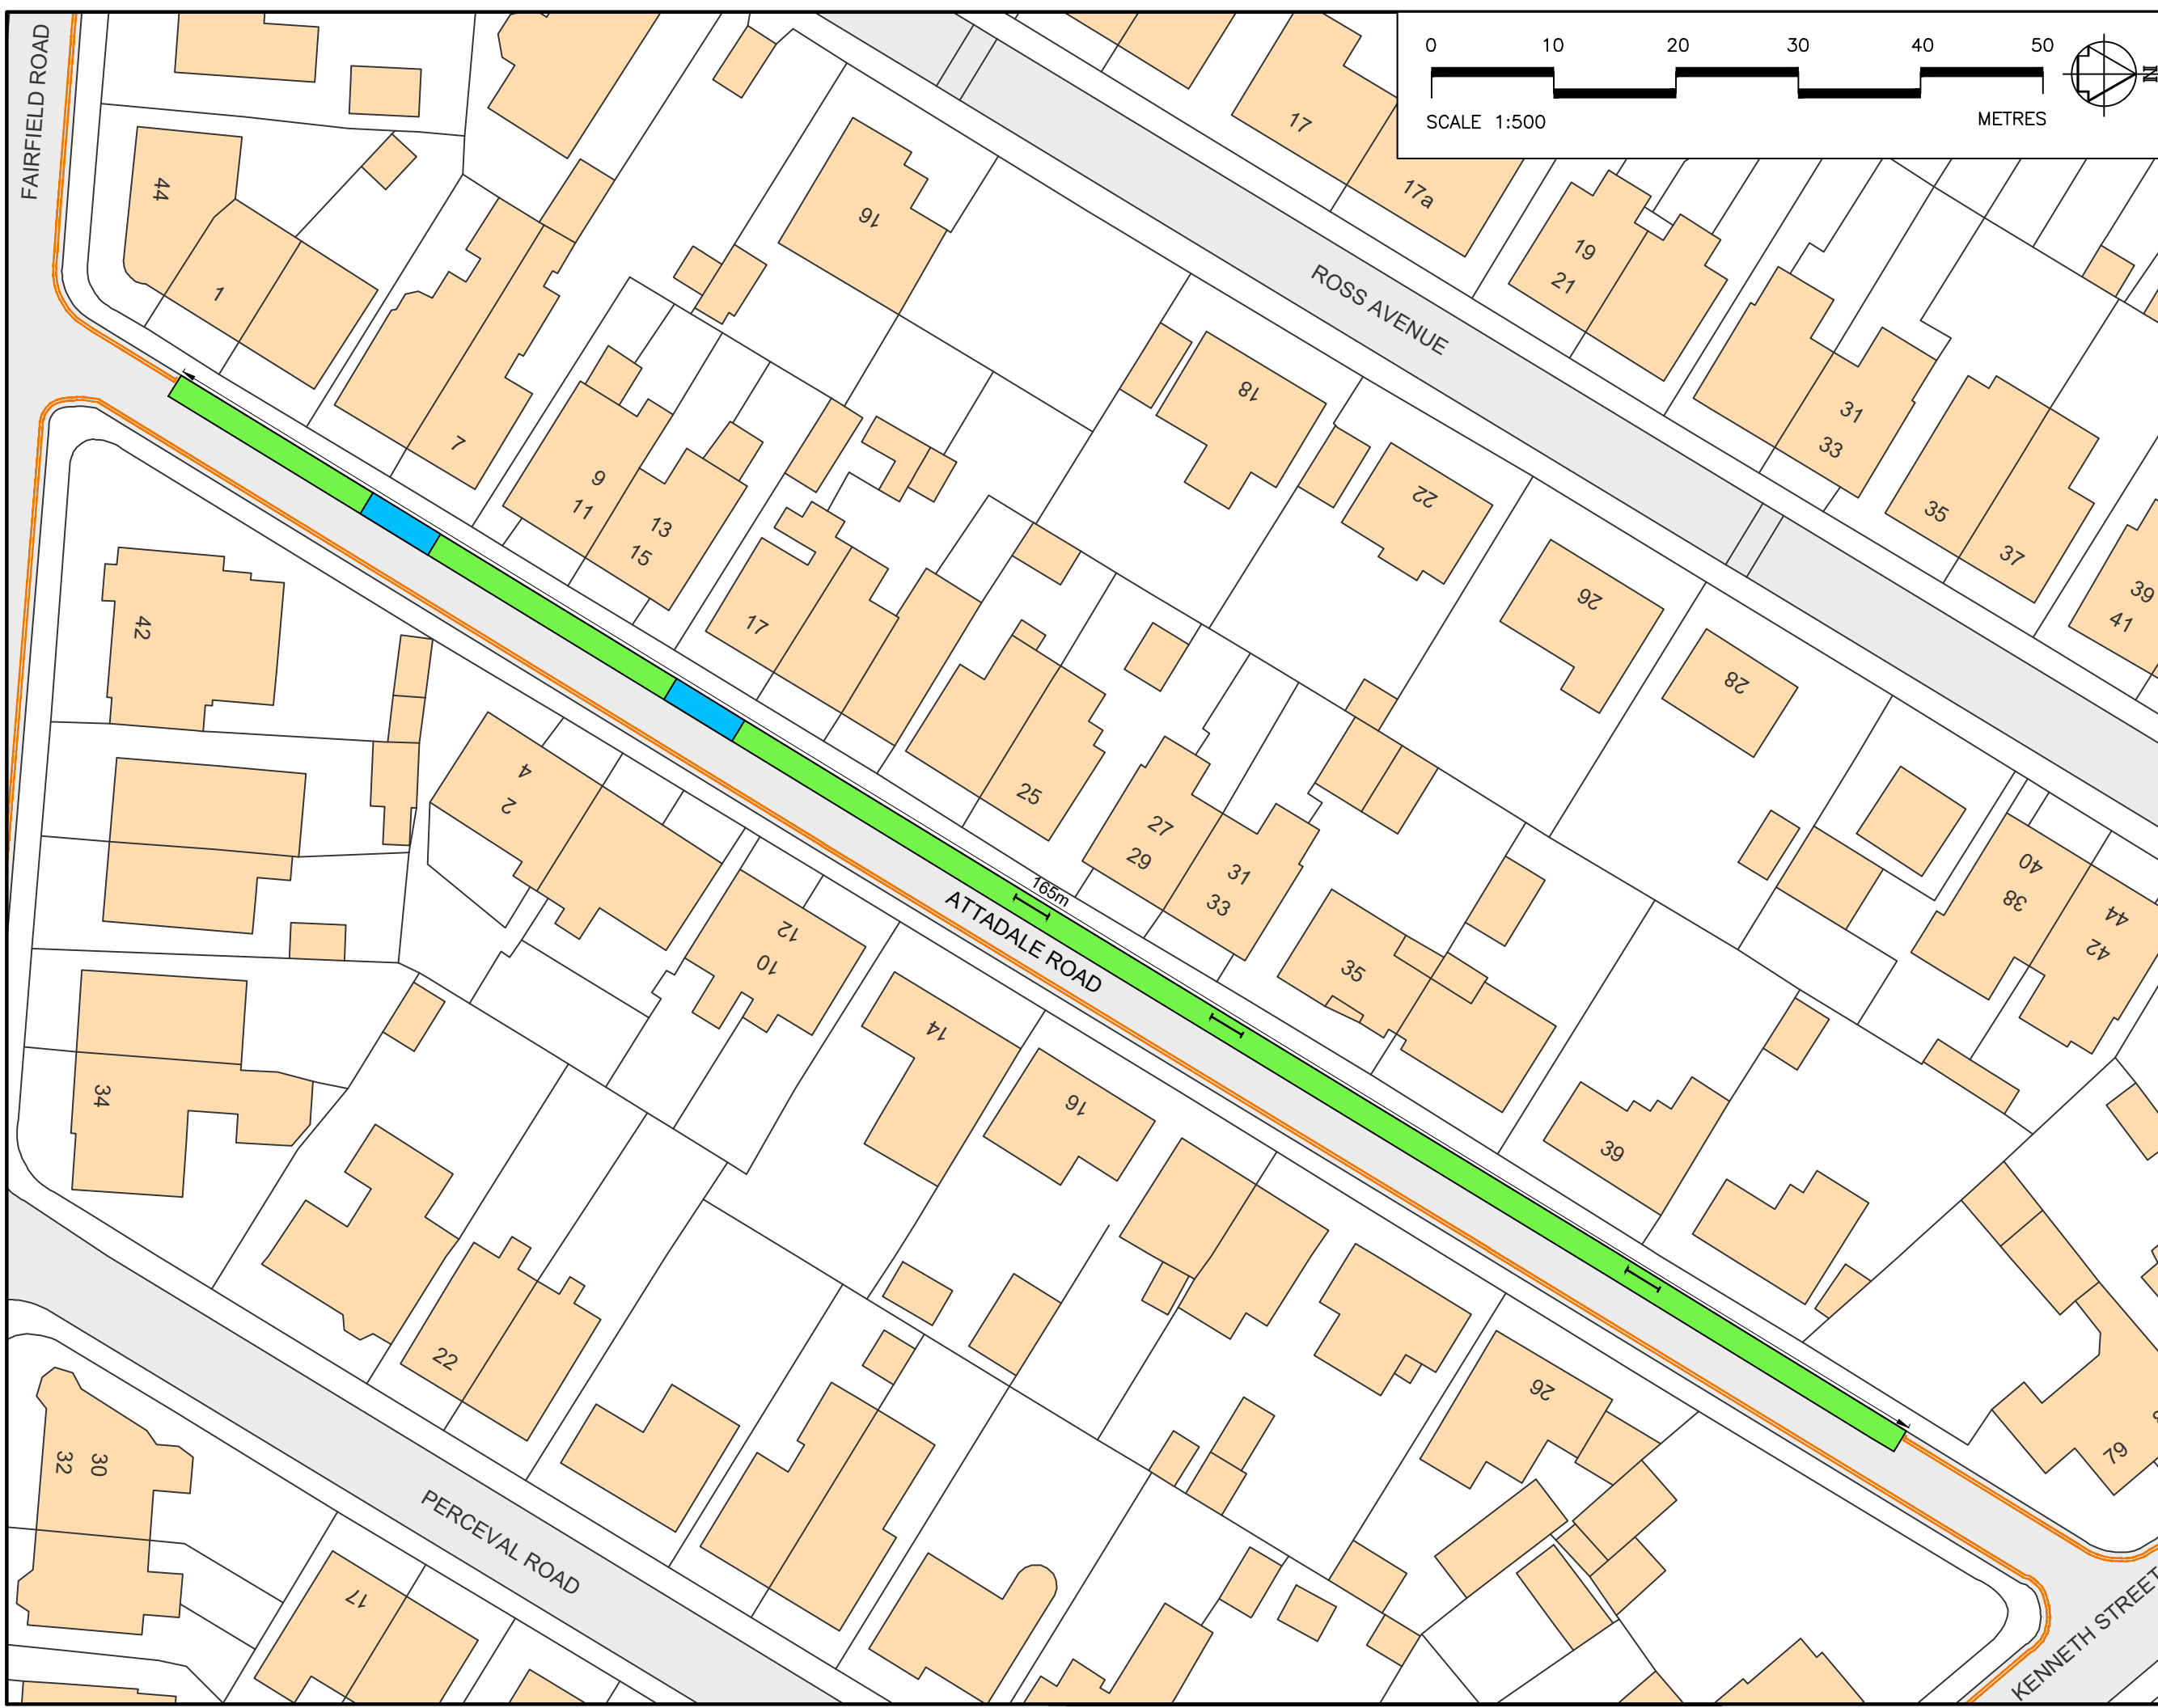

COPYRIGHT, DESIGNS AND PATENTS ACT 1988.  
 This drawing may not be reproduced, copied or used in any way without the written permission of the Director of Development & Infrastructure.  
 © THE HIGHLAND COUNCIL

Reproduced from the Ordnance Survey mapping with the permission of the Controller of Her Majesty's Stationary Office  
 © Crown Copyright.  
 Unauthorised reproduction infringes crown copyright and may lead to prosecution or civil proceedings.  
 The Highland Council 2014 100023369

- Key:**
- Proposed Permit Bay █
  - Proposed DYL's █
  - Proposed H-Bars ┆
  - Existing Disabled Bay █

**NOT FORMALLY  
ISSUED**



The Highland Council  
 Headquarters  
 Glenurquhart Road  
 Inverness  
 IV3 5NX

**Attadale Road  
 Inverness**

Scale: 1:500 (@ A3)

Drawing No: **OPTION 1**      Date: -