




T:\001_Design_Team\2003_Small_Schemes_Projects\HMS3001_Safer_Routes_To_School\2024 - 2025_Schemes\Ness Castle PS - YCHVS3051\2 DRAWINGS\CAD\LIVE\YCHVS3051_LIVE_02.dwg 29/02/2024 ANSI A (8.50 x 11.00 Inches)

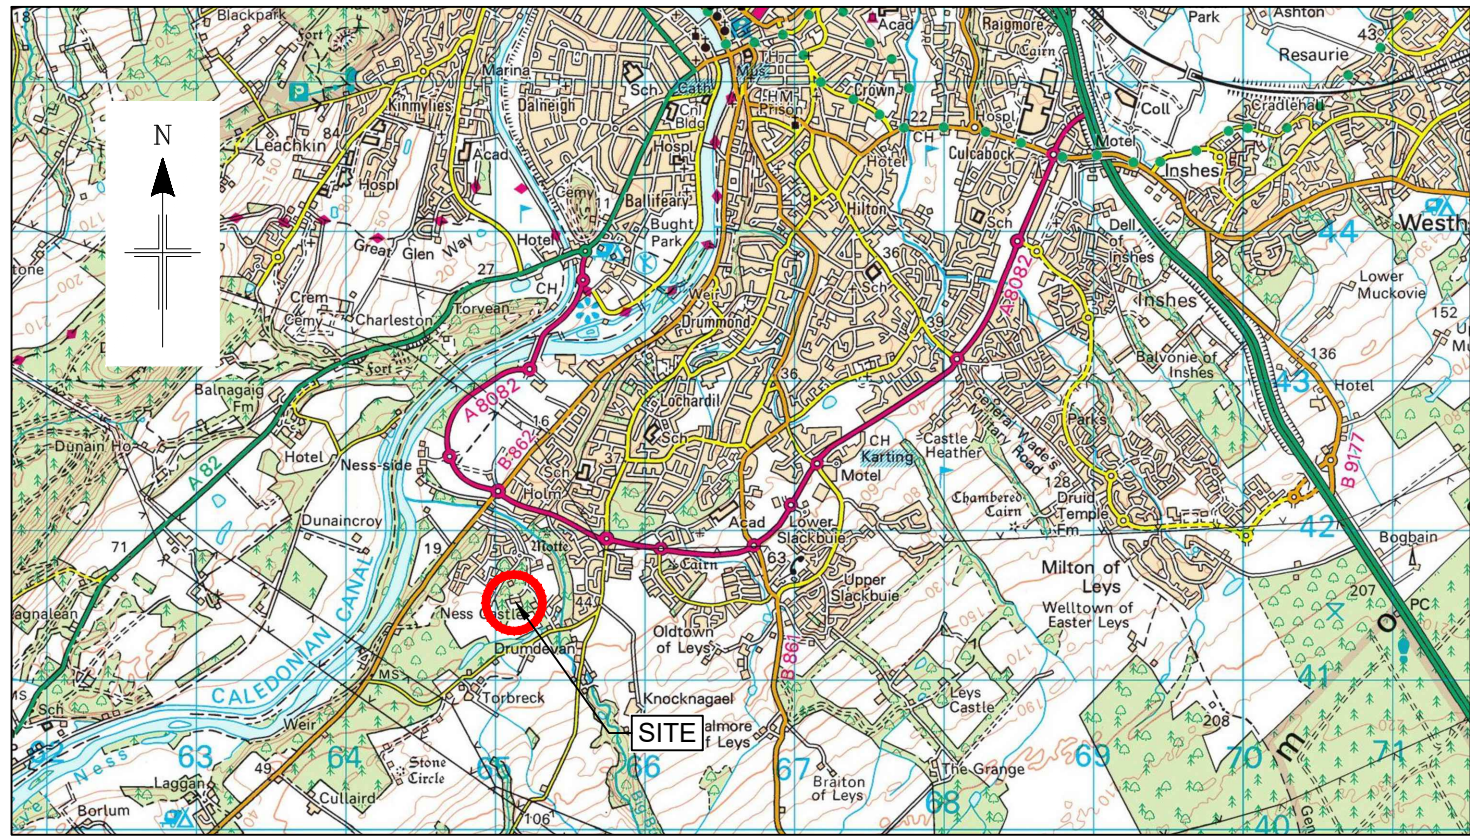

LOCATION PLAN
SCALE 1:50,000

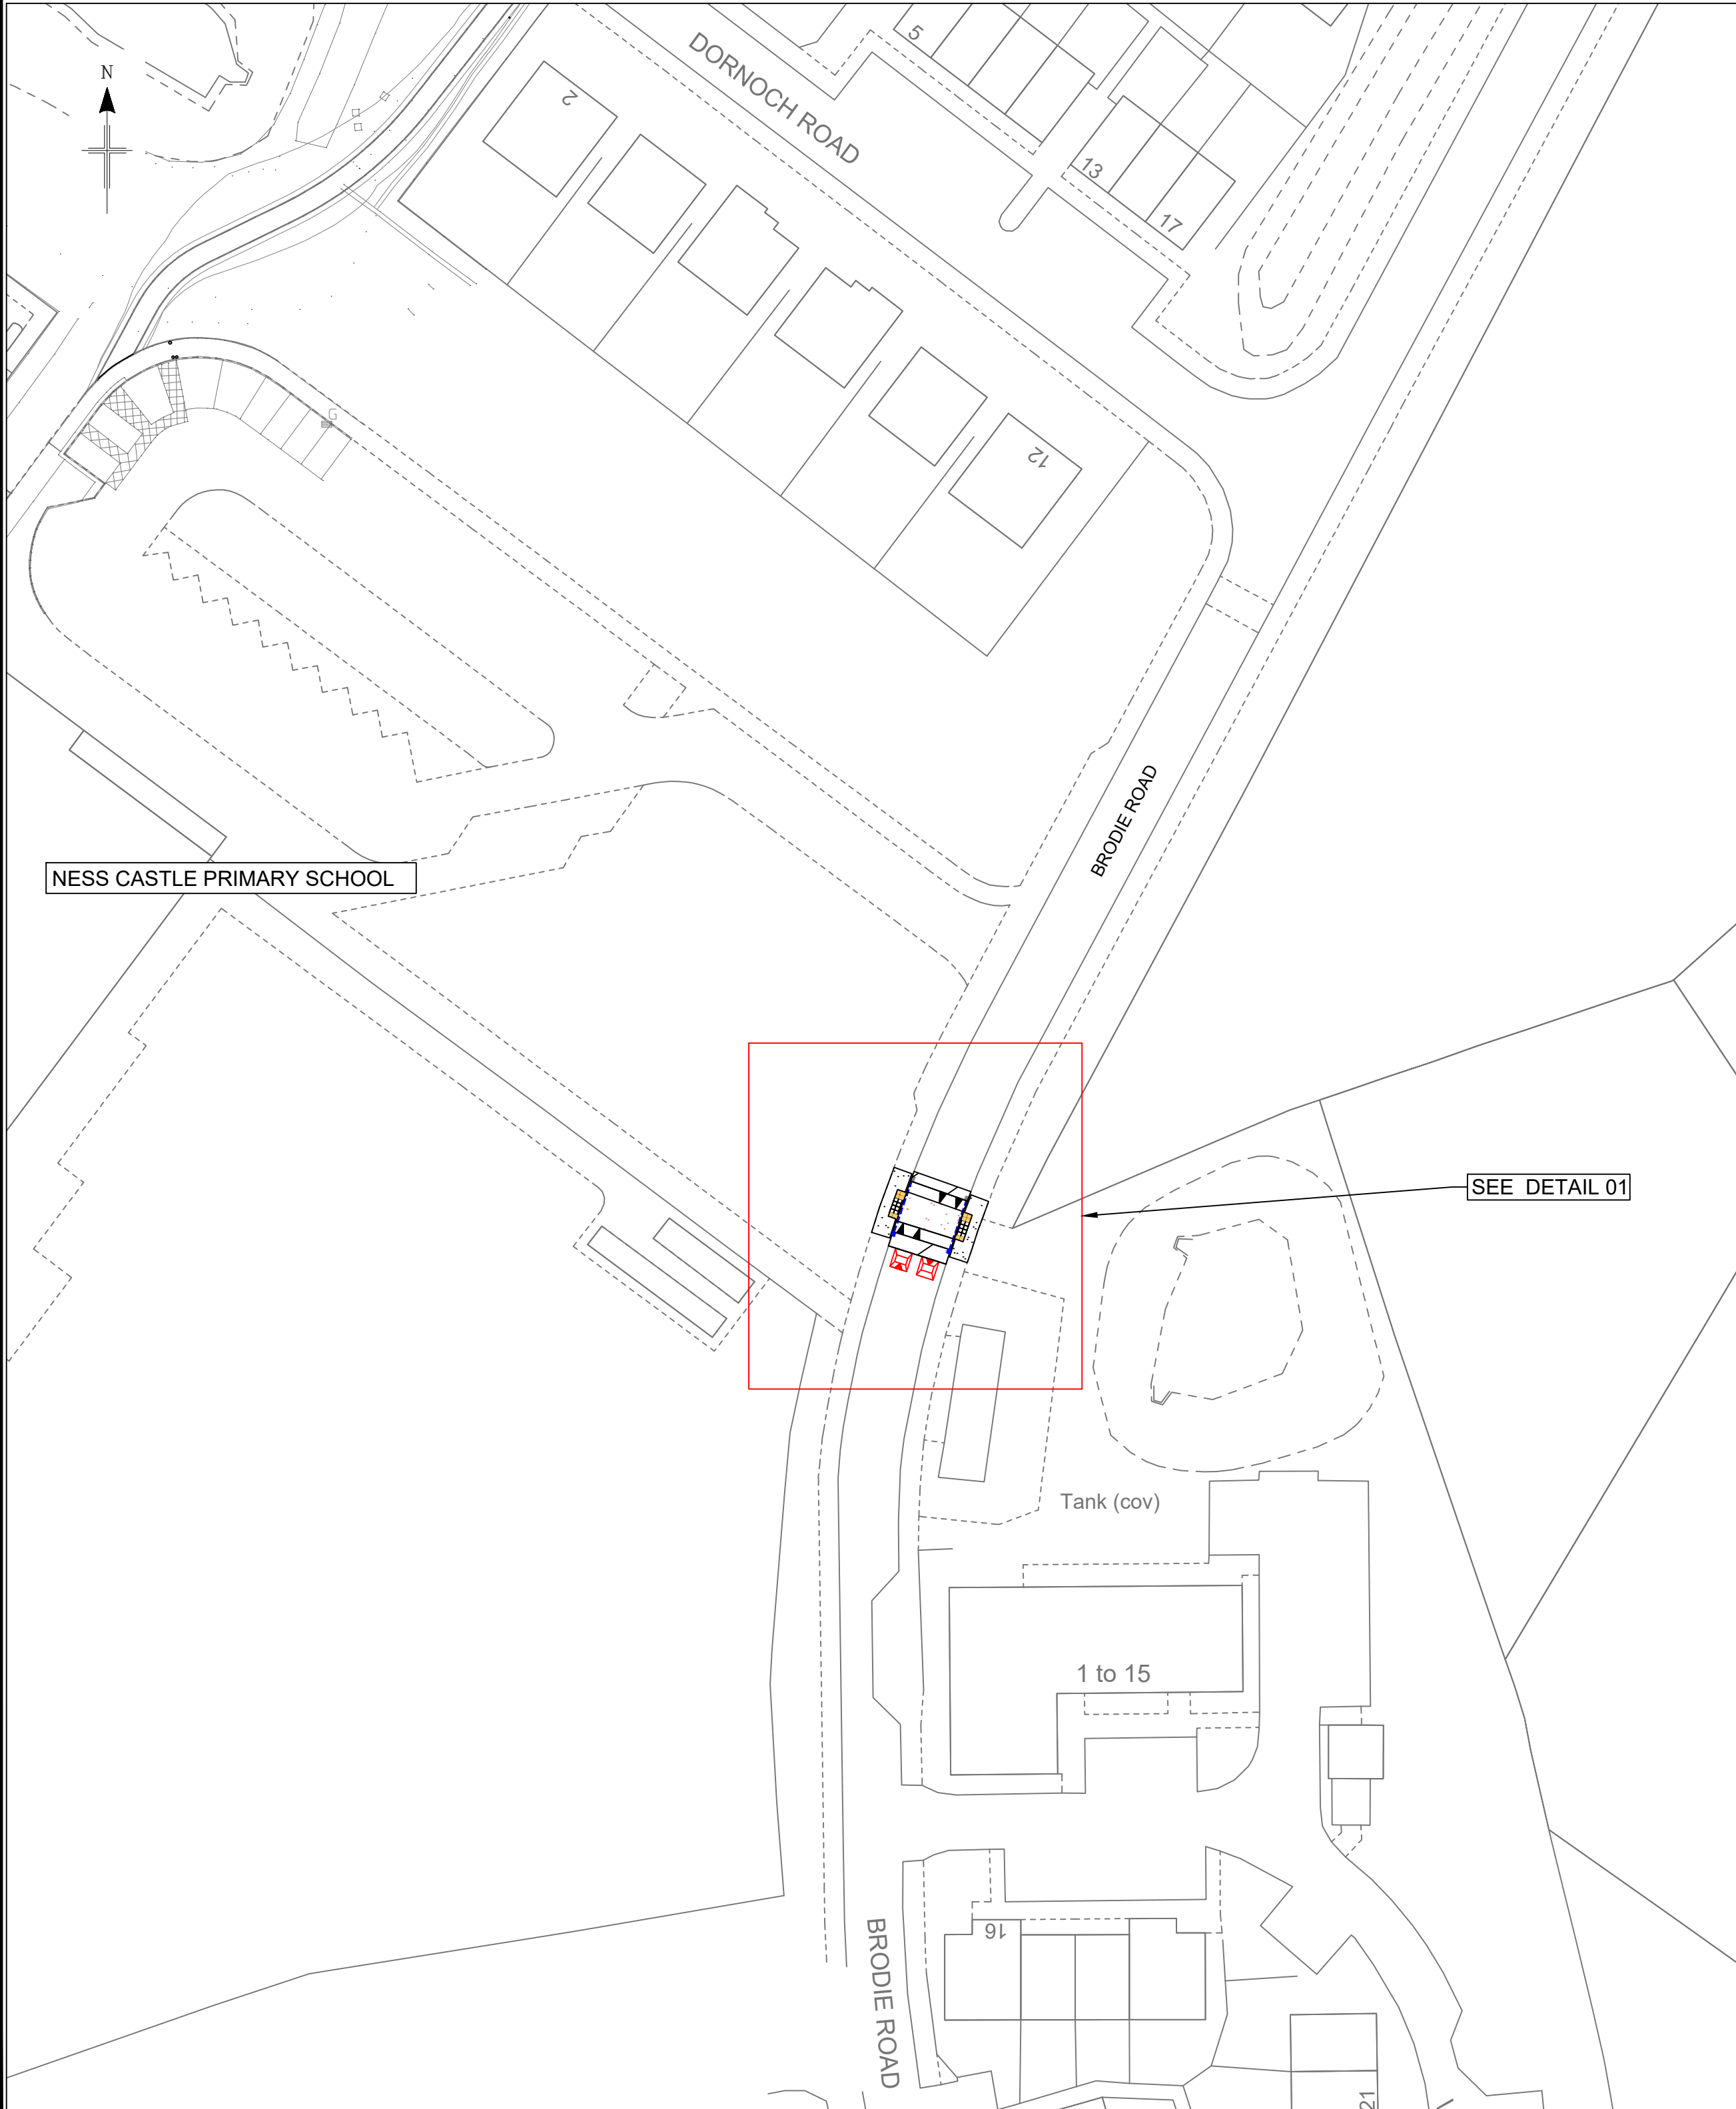

GENERAL LAYOUT
SCALE 1:500

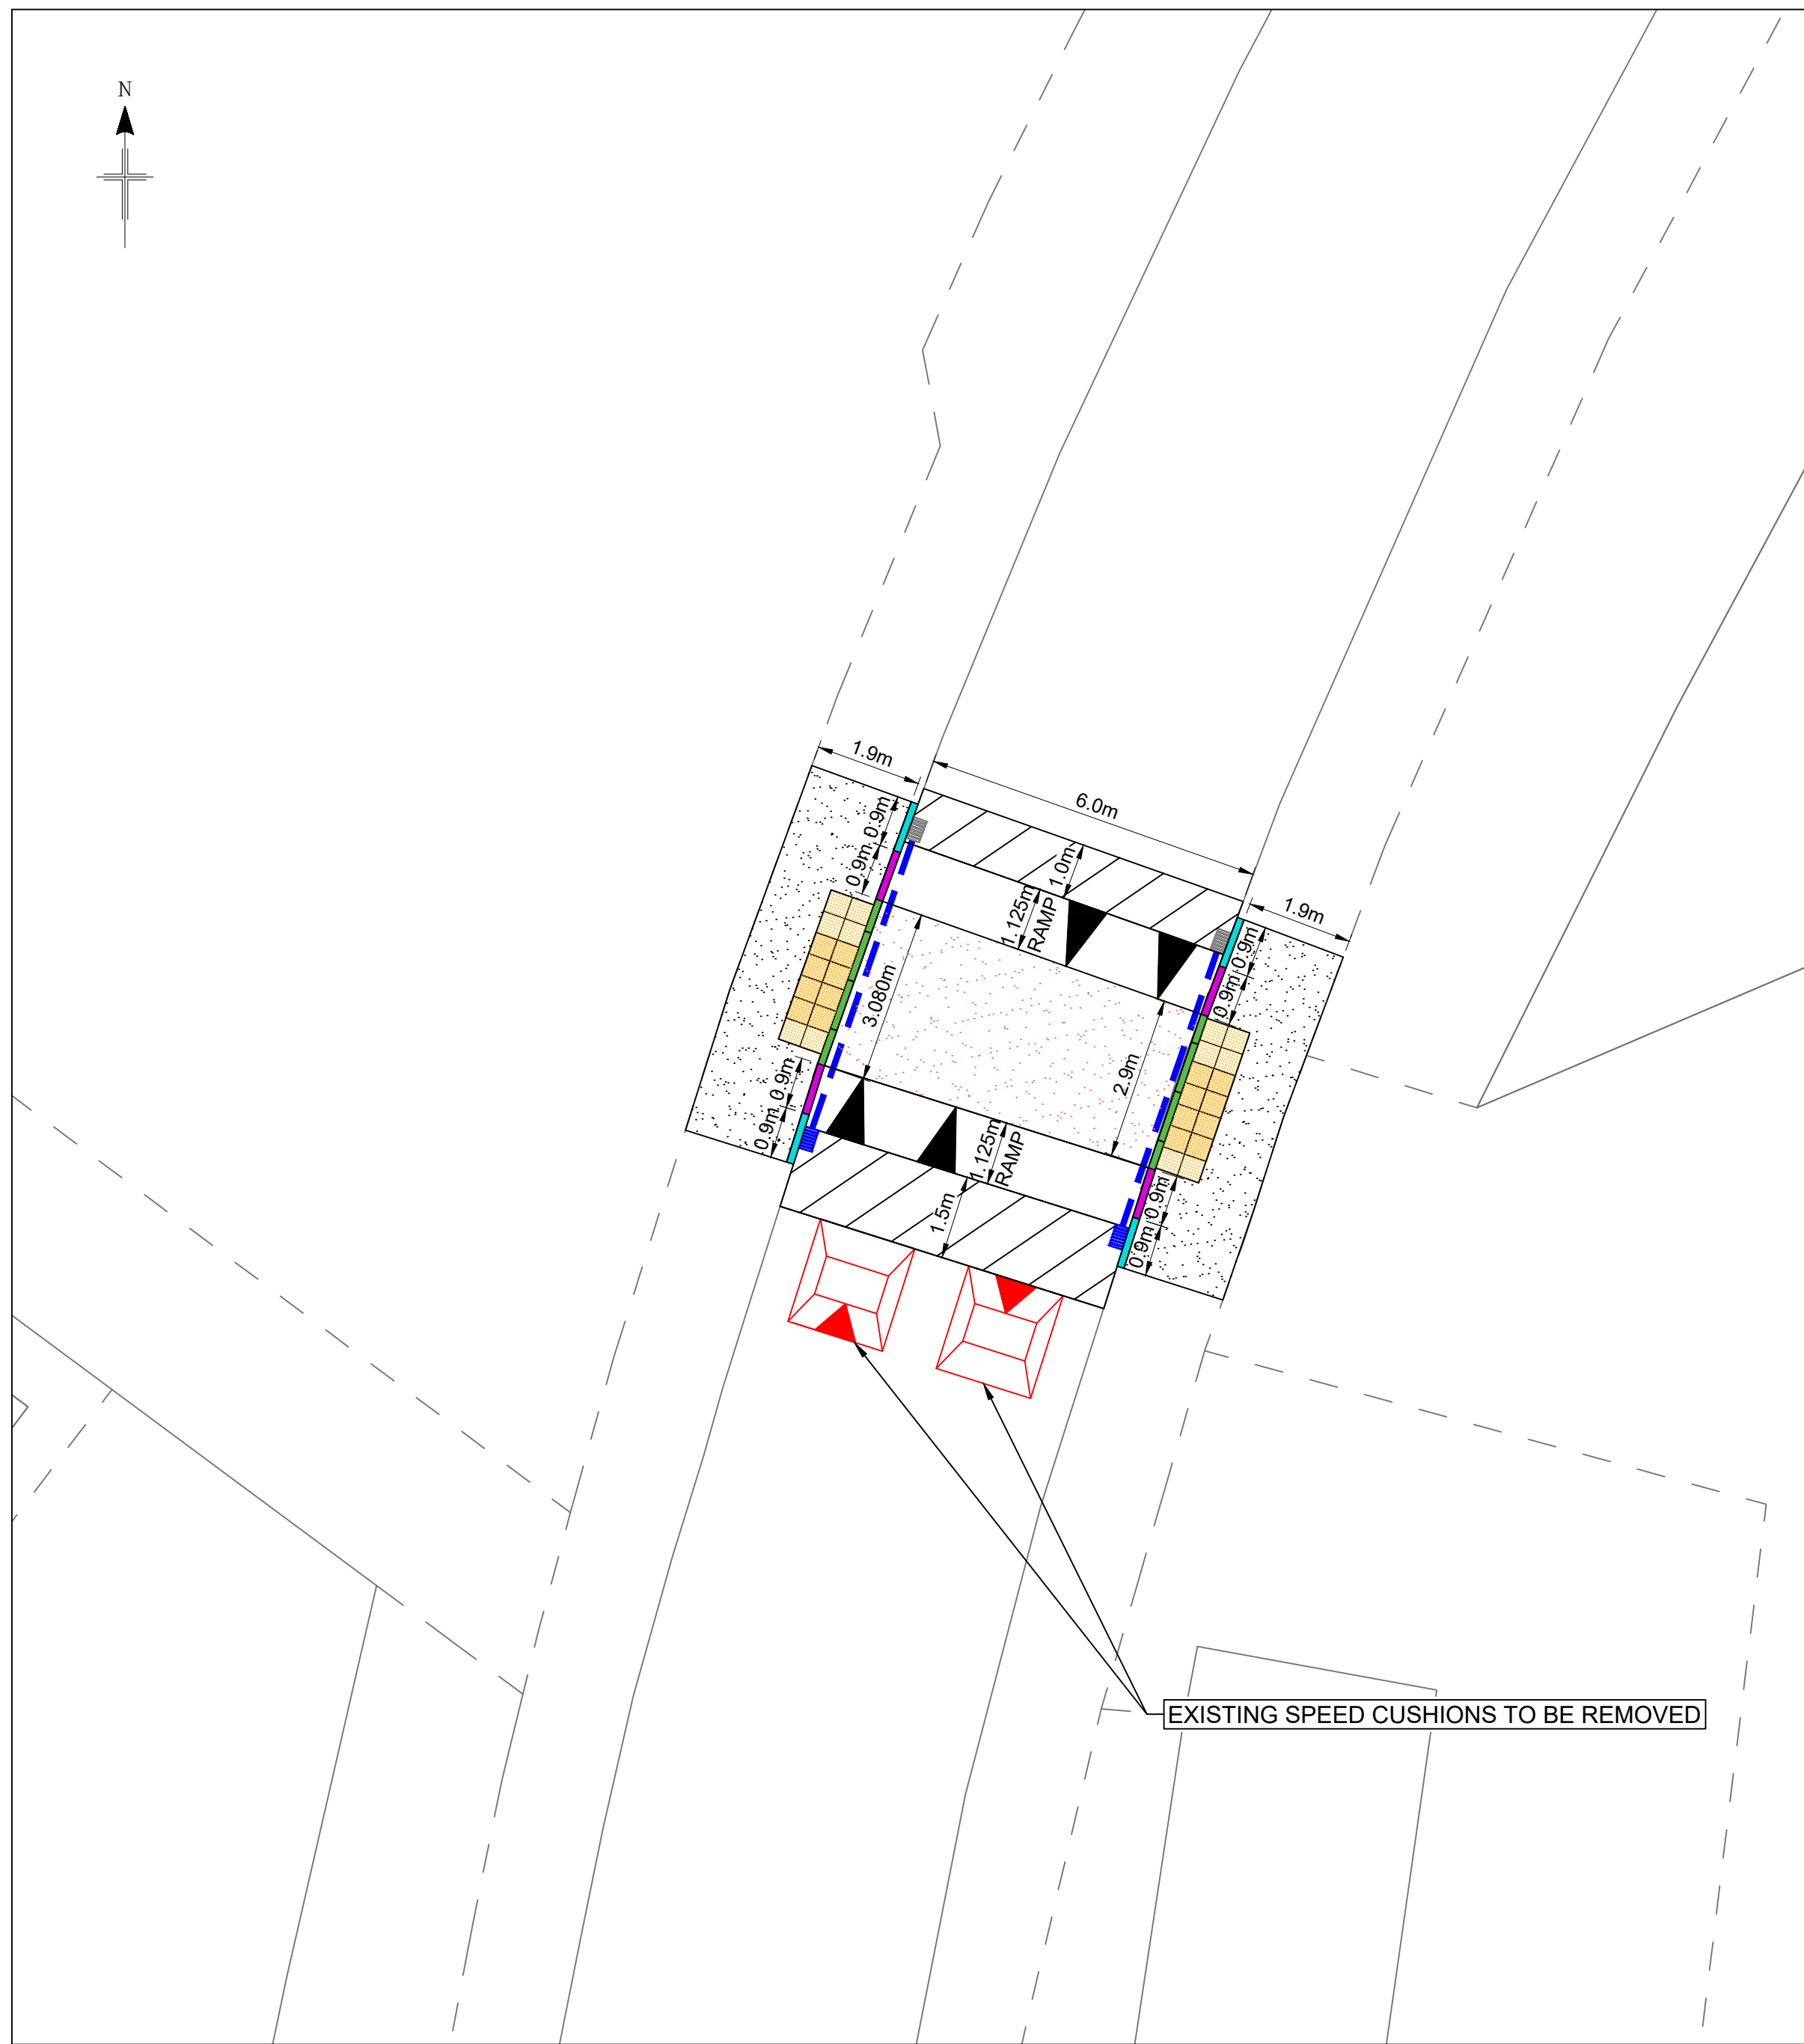

DETAIL 01
SCALE 1:200

COPYRIGHT, DESIGNS and PATENTS ACT 1988:

THIS DRAWING MAY NOT BE REPRODUCED, COPIED OR USED IN ANY WAY WITHOUT THE WRITTEN PERMISSION OF THE DIRECTOR OF DEVELOPMENT AND INFRASTRUCTURE.
© THE HIGHLAND COUNCIL

© CROWN COPYRIGHT AND DATABASE RIGHTS 2023 OS AC0000849432. YOU ARE GRANTED A NON-EXCLUSIVE, ROYALTY FREE, REVOCABLE LICENCE SOLELY TO VIEW THE LICENSED DATA FOR NON-COMMERCIAL PURPOSES FOR THE PERIOD WHICH THE HIGHLAND COUNCIL MAKES IT AVAILABLE. YOU ARE NOT PERMITTED TO COPY, SUB-LICENSE, DISTRIBUTE, SELL OR OTHERWISE MAKE AVAILABLE THE LICENSED DATA TO THIRD PARTIES IN ANY FORM. THIRD PARTY RIGHTS TO ENFORCE THE TERMS OF THIS LICENCE SHALL BE RESERVED TO THE OS.

DO NOT SCALE FROM DRAWING.
ALL DIMENSIONS ARE IN mm UNLESS OTHERWISE STATED.

NOTES

1. LEGEND

- BN - BULL NOSED KERB
 - HB - HALF BATTERED KERB
 - TK - TRANSITION KERB
 - 400x400 TACTILE PAVING (BUFF)
 - FOOTPATH TO BE RE-GRADED
 - THERMOPLASTIC SURFACING (RED)
 - CARRIAGEWAY TO BE RESURFACED
 - EXISTING GULLY LOCATION
 - PROPOSED GULLY LOCATION
 - 150MM GRP Z PIPE OUTFALL (XM) TIE IN TO EXISTING GULLY. SEE APP 7/2 FOR TRENCH REINSTATEMENT
2. DRAWING BASED ON OS MAP, ALL DIMENSIONS ARE APPROXIMATE.

CONSULTATION
ISSUE

01	CONSULTATION ISSUE	CF	BS	29/02/24
REV	REVISION DETAILS	DRAWN BY	CHECK BY	DATE



INFRASTRUCTURE,
ENVIRONMENT & ECONOMY

PROJECT DESIGN UNIT
COUNCIL BUILDINGS
HIGH STREET
DINGWALL IV15 9QN


PHONE: 01349 868800
E-MAIL: PDU.DT2@highland.gov.uk

PROJECT

CYCLING, WALKING
AND SAFER STREETS
AT NESS CASTLE
PRIMARY SCHOOL

TITLE

CONSTRUCTION
OF RAISED TABLE CROSSING

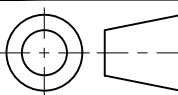

SCALE
AS SHOWN

ORIGINAL SIZE
A1 (594 x 841)

DRAWN CF DATE 29/02/24

CHECKED BS DATE 29/02/24

PROJECT No. YCHVS3051

DRAWING No. 301 REVISION 01