


Location Plan

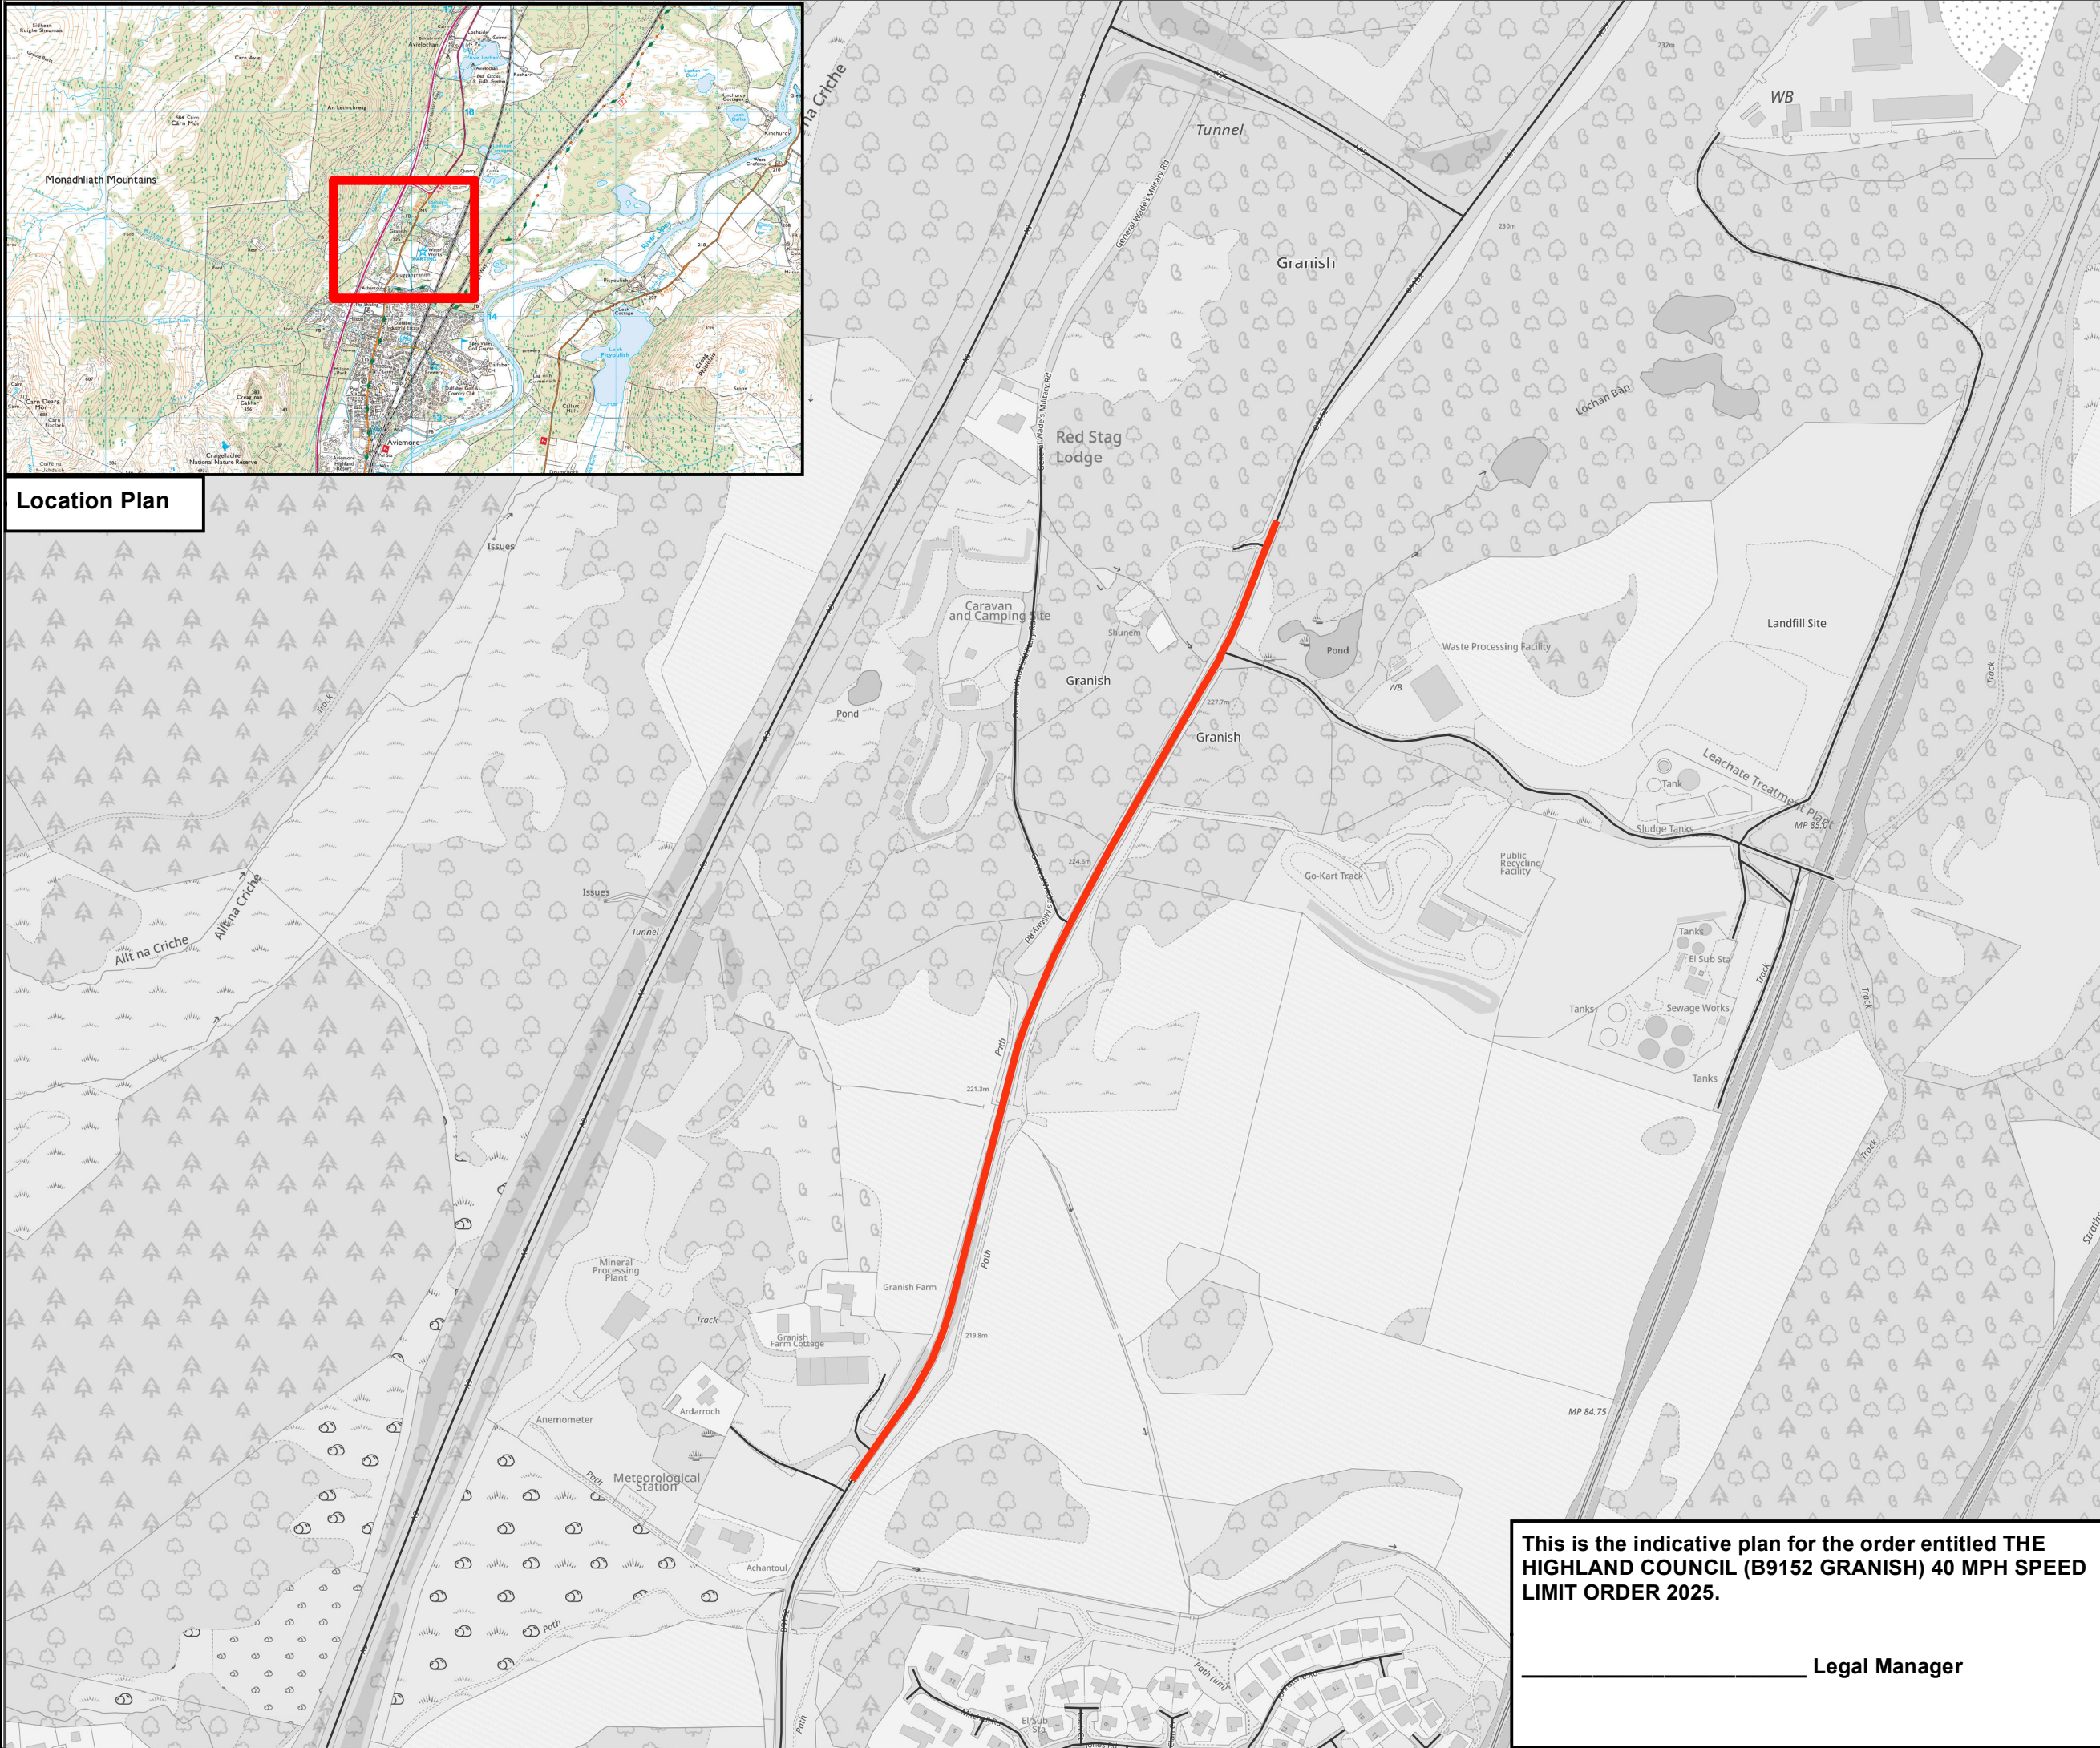

This is the indicative plan for the order entitled THE HIGHLAND COUNCIL (B9152 GRANISH) 40 MPH SPEED LIMIT ORDER 2025.

Legal Manager

COPYRIGHT, DESIGNS and PATENTS ACT 1988:

This drawing may not be reproduced, copied or used in any way without the written permission of the Executive Chief Officer of Infrastructure, Environment and Economy.

© The Highland Council 2025

NOTES:

Reproduced from the Ordnance Survey mapping with the permission of the Controller of His Majesty's Stationary Office © Crown copyright. Unauthorised reproduction infringes Crown copyright and may lead to prosecution or civil proceedings. The Highland Council 2025 AC0000849432.

40 MPH Speed Limit

Revision Details	Drawn By	Check By	Date	Suffx



The Highland Council
Comhairle na Gàidhealtachd

INFRASTRUCTURE AND ENVIRONMENT

ROAD SAFETY TEAM
HEADQUARTERS
GLENURQUHART ROAD
INVERNESS
IV3 5NX

Email: road.safety@highland.gov.uk

Project:

B9152 GRANISH

Title:

**40MPH SPEED LIMIT ORDER
B9152 GRANISH**

Scale (At A3):

1 : 4,000

Drawn: LM	Date: 11/03/2025
Checked:	Date:

Project No:

Drawing No: RVENBAR/SLO/01	Rev:
-------------------------------	------