




L:\Wick Street Design Project\Drawings\Issued Drawings\TO_03 Raised Crossings.dwg; Date Plotted: 28-May-25; Plot Size: ISO full bleed A3 (297.00 x 420.00 MM); Plotted by: Carolyn Smith (Infrastructure)

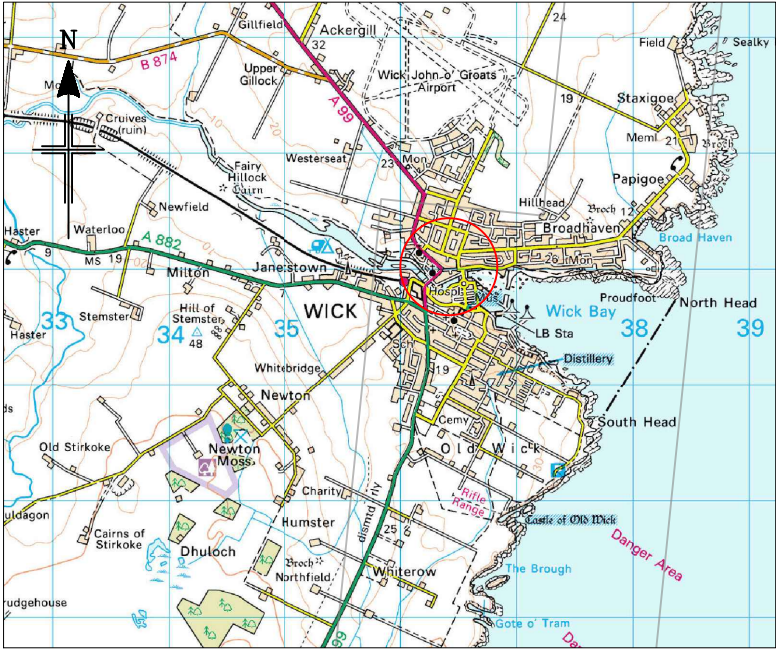


LOCATION PLAN - Scale 1:50000

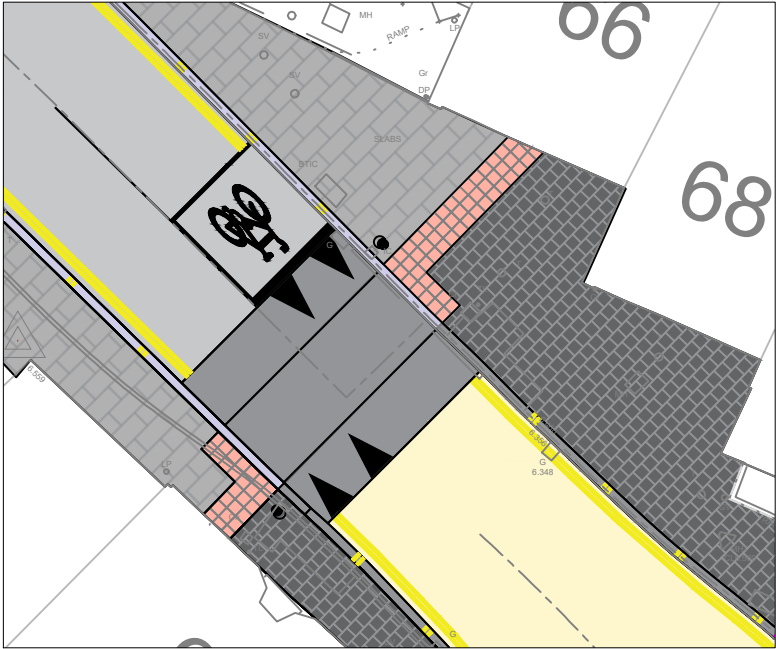

DETAIL 01 - Scale 1:250

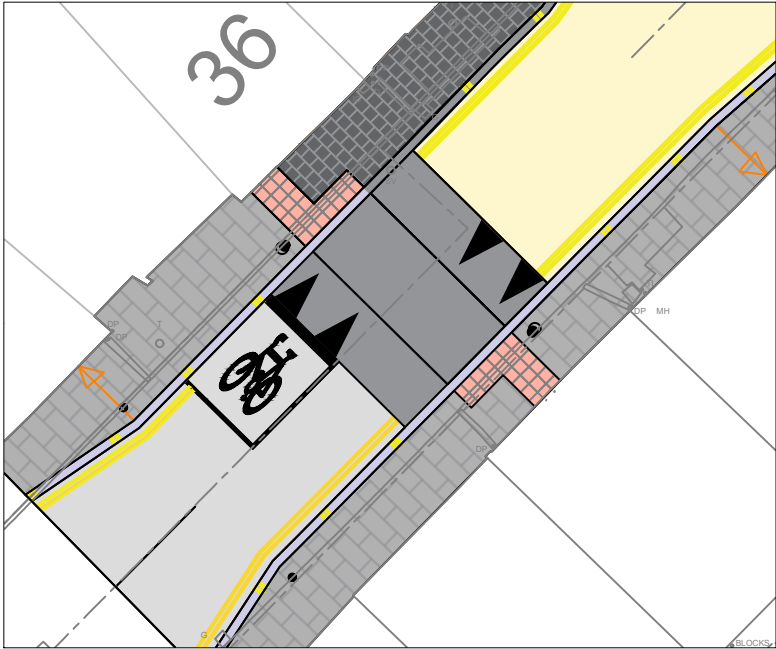

DETAIL 02 - Scale 1:250

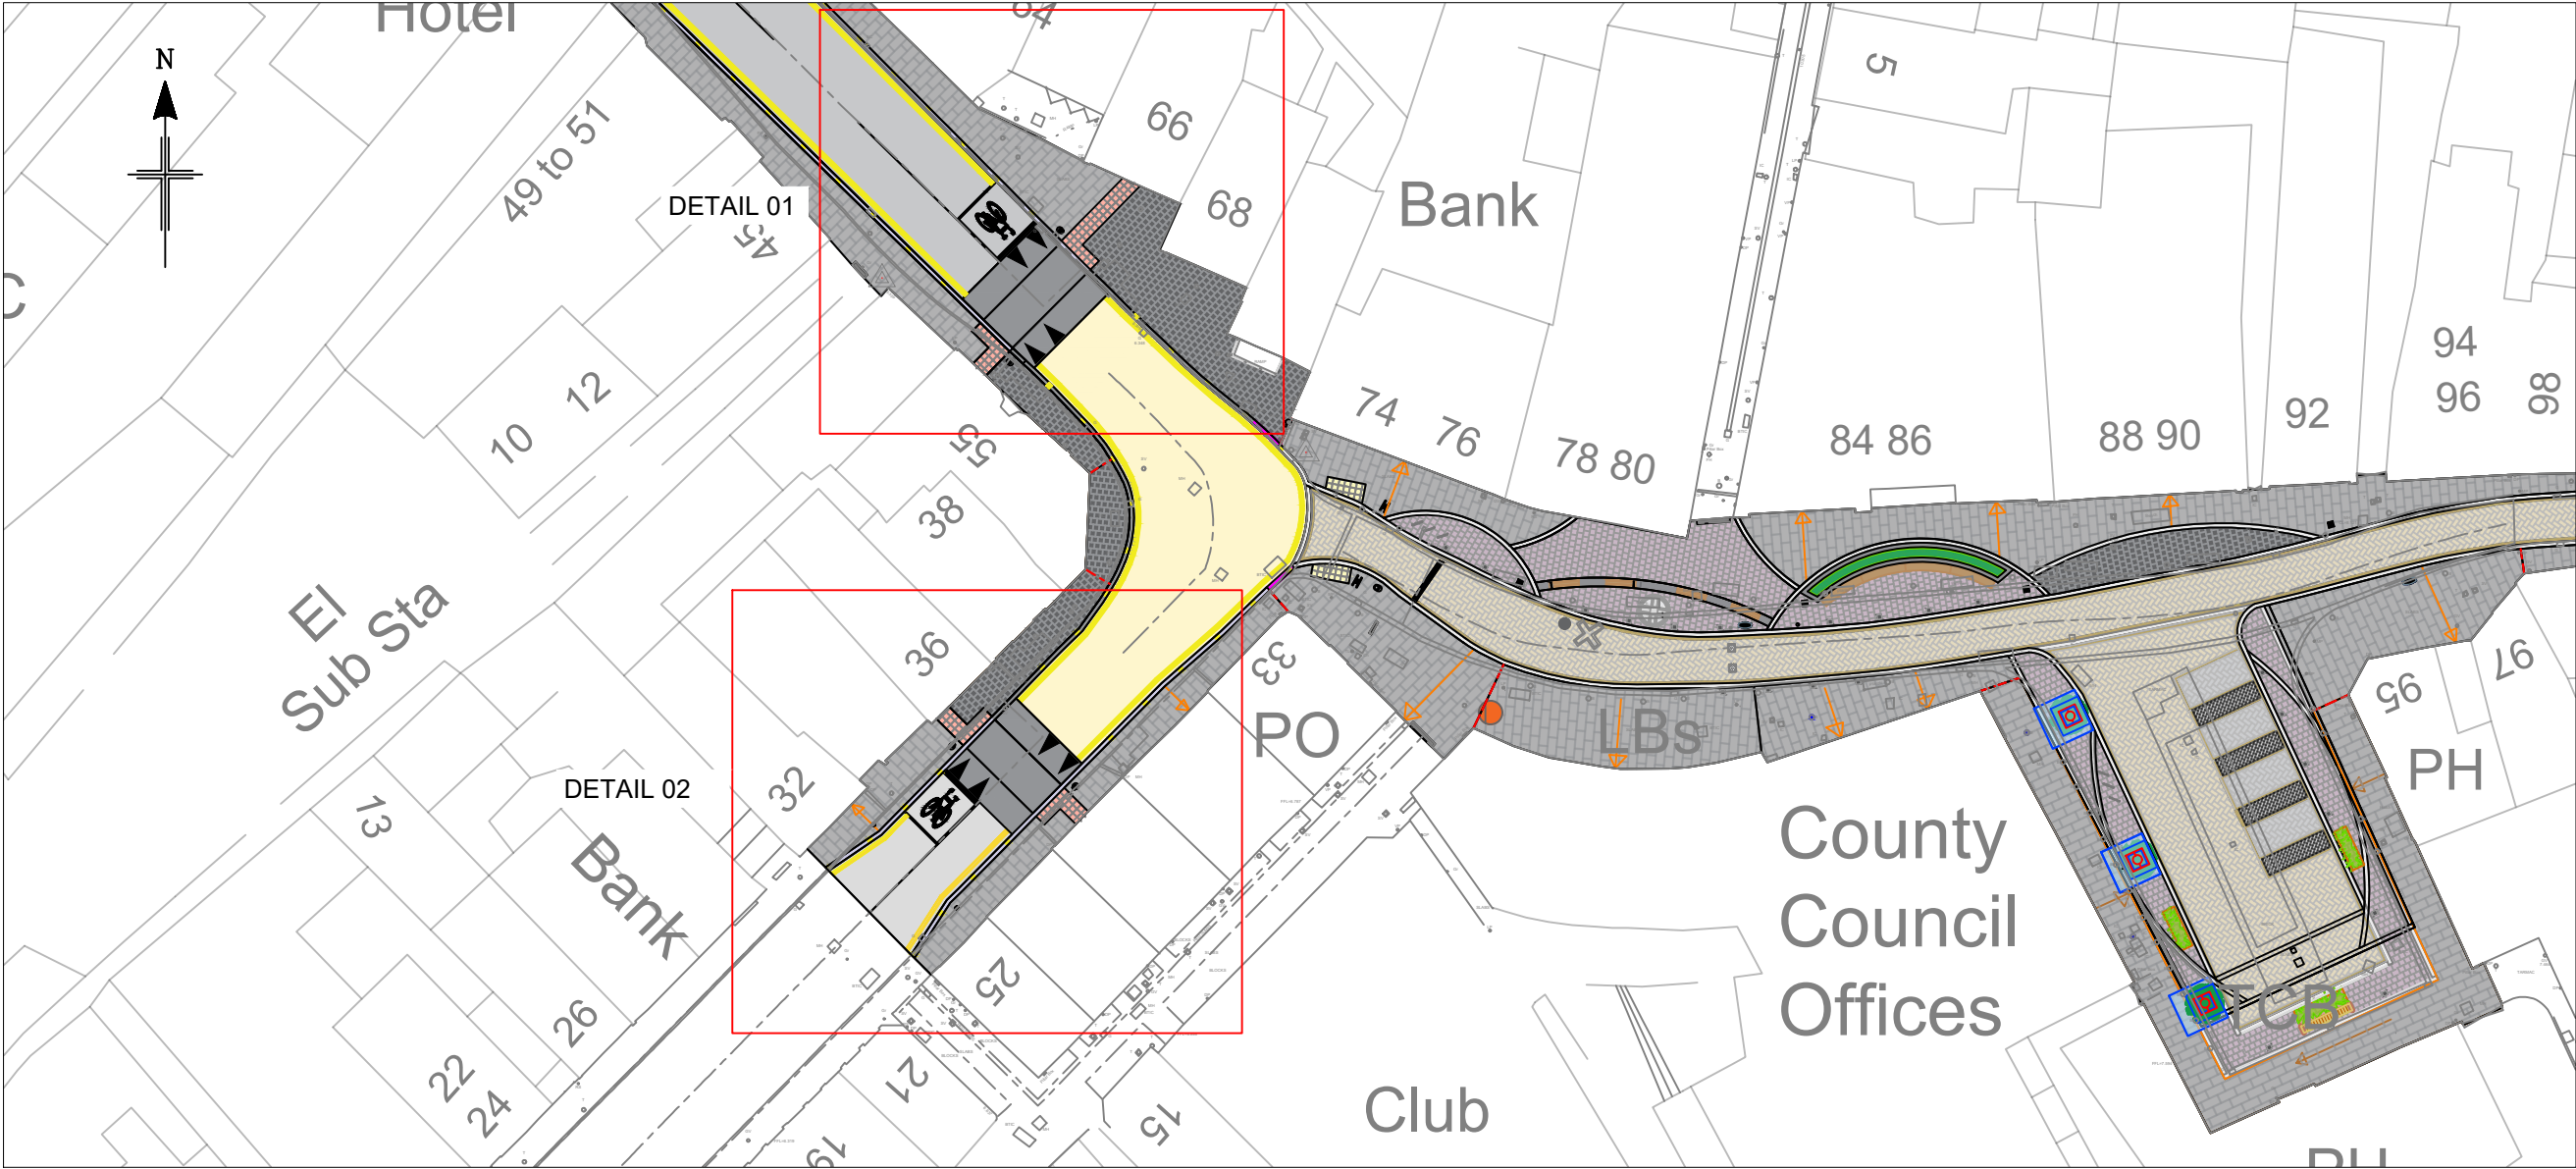

GENERAL LAYOUT - Scale 1:1500

COPYRIGHT, DESIGNS and PATENTS ACT 1988:

This drawing may not be reproduced, copied or used in any way without the written permission of the Executive Chief Officer of Infrastructure, Environment & Economy.

© THE HIGHLAND COUNCIL

Notes

© Crown copyright and database rights 2025 OS AC0000849432. You are permitted to use this data solely to enable you to respond to, or interact with, the organisation that provided you with the data. You are not permitted to copy, sub-license, distribute or sell any of this data to third parties in any form.

Revision Details

Drawn By: Check By: Check Date: Sufr



INFRASTRUCTURE,
ENVIRONMENT &
ECONOMY
PROJECT DESIGN UNIT
Drummuie
Golspie
KW10 6TA

Phone : 07917 957 125
E-mail : garry.smith@highland.gov.uk

Project
WICK STREET
DESIGN

Title
Raised crossings

Scale
As Shown (@ A3)

Drawn CS Date 28/05/25
Checked AS Date 28/05/25

Project No.
200428

Drawing No. TO_03 Rev. -