



L:\Wick Street Design Project\Drawings\TO_01A Stopping Up.dwg; Date Plotted: 21-Aug-25; Plot Size: ISO full bleed A3 (297.00 x 420.00 MM); Plotted by: Carolyn Smith (Infrastructure)

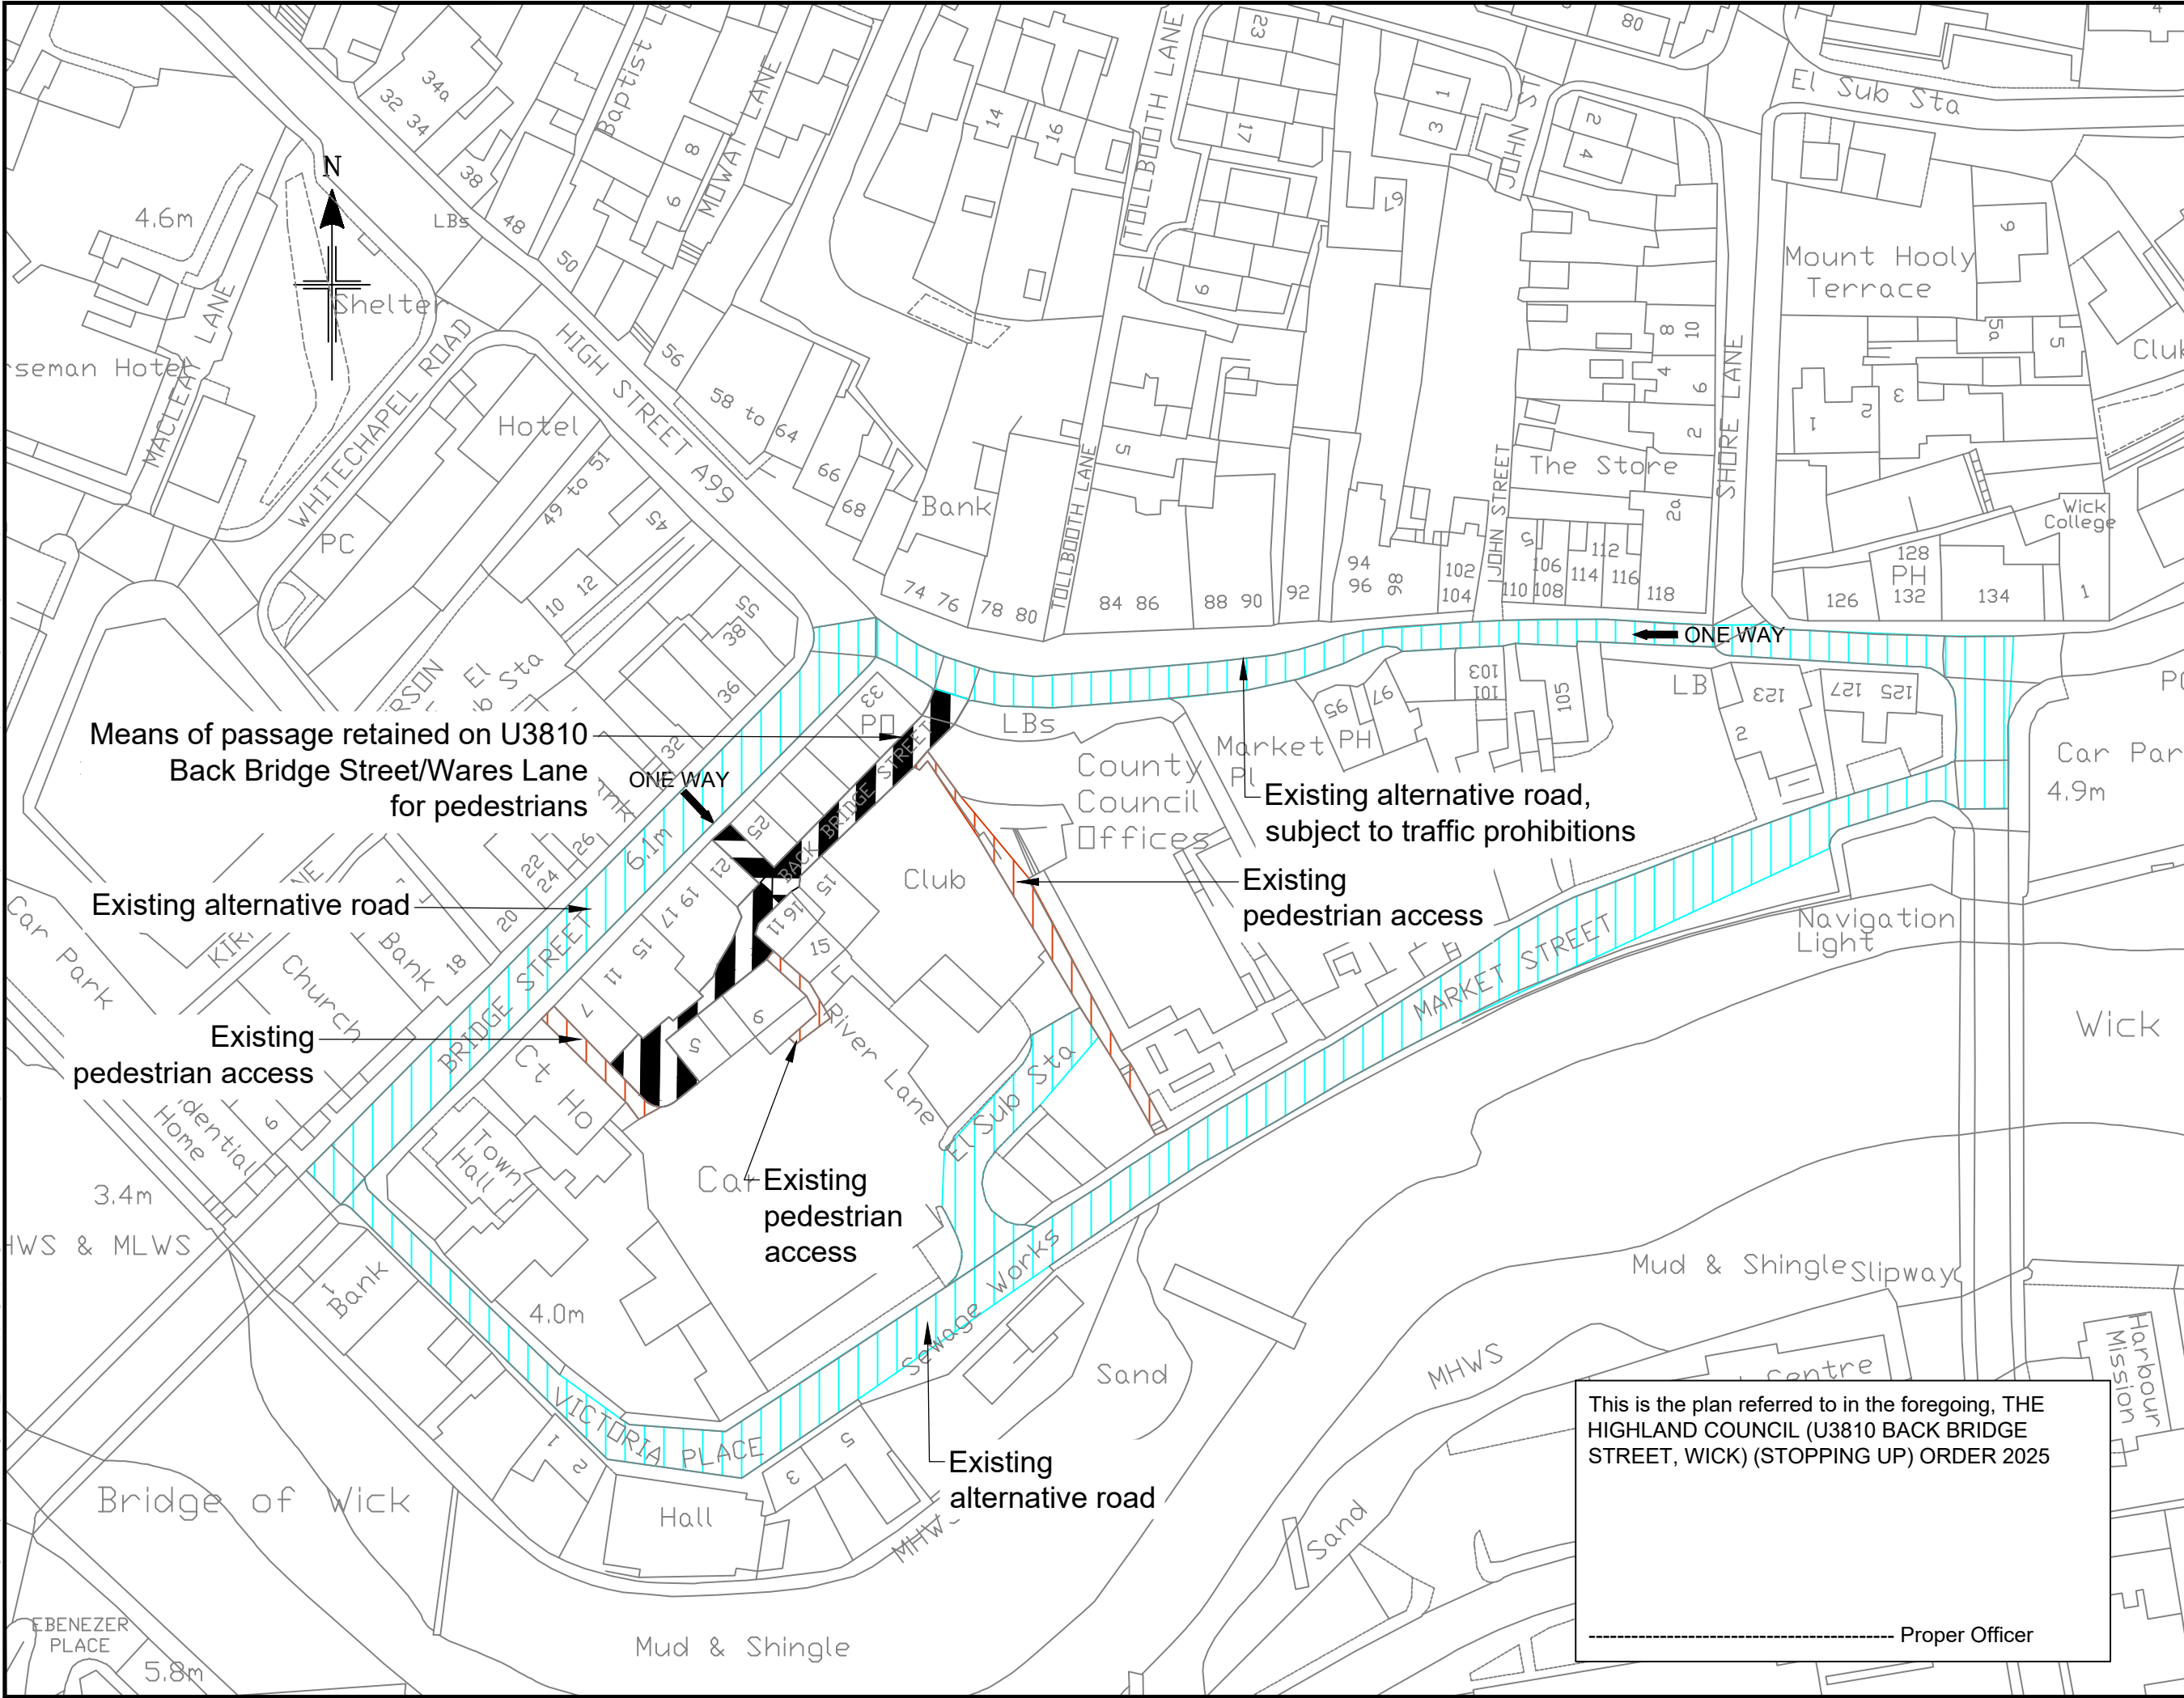

COPYRIGHT, DESIGNS and PATENTS ACT 1988:
This drawing may not be reproduced, copied or used in any way without the written permission of the Executive Chief Officer of Infrastructure, Environment & Economy.
© THE HIGHLAND COUNCIL

Notes
© Crown copyright and database rights 2023 OS 100023369. You are granted a non-exclusive, royalty free, revocable licence solely to view the Licensed Data for non-commercial purposes for the period during which The Highland Council makes it available. You are not permitted to copy, sub-license, distribute, sell or otherwise make available the Licensed Data to third parties in any form. Third party rights to enforce the terms of this licence shall be reserved to OS.


Road to be stopped up. Currently One Way from Bridge Street and No Entry from High Street.

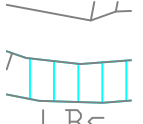
Alternative route

Signing box and alternative route key added	CS	AS	21/08/25	A
Revision Details	Drawn By	Check By	Check Date	Surf


The Highland Council
Comhairle na Gàidhealtachd
INFRASTRUCTURE, ENVIRONMENT & ECONOMY
PROJECT DESIGN UNIT
Drummuie
Golspie
KW10 6TA
Phone : 01408 635313
E-mail : garry.smith@highland.gov.uk

Project
Wick Street Design

Title
The Highland Council Stopping Up Order Back Bridge Street

Scale
1:1000 (@ A3)

Drawn	CS	Date	28/05/25
Checked	AS	Date	28/05/25

Project No.
200428

Drawing No.	TO_01	Rev.	A
-------------	-------	------	---

This is the plan referred to in the foregoing, THE HIGHLAND COUNCIL (U3810 BACK BRIDGE STREET, WICK) (STOPPING UP) ORDER 2025

----- Proper Officer