



PLEASE NOTE THAT THIS LAYOUT WILL CHANGE AS THE PROJECT DEVELOPS


SITE LAYOUT - INITIAL PROPOSAL

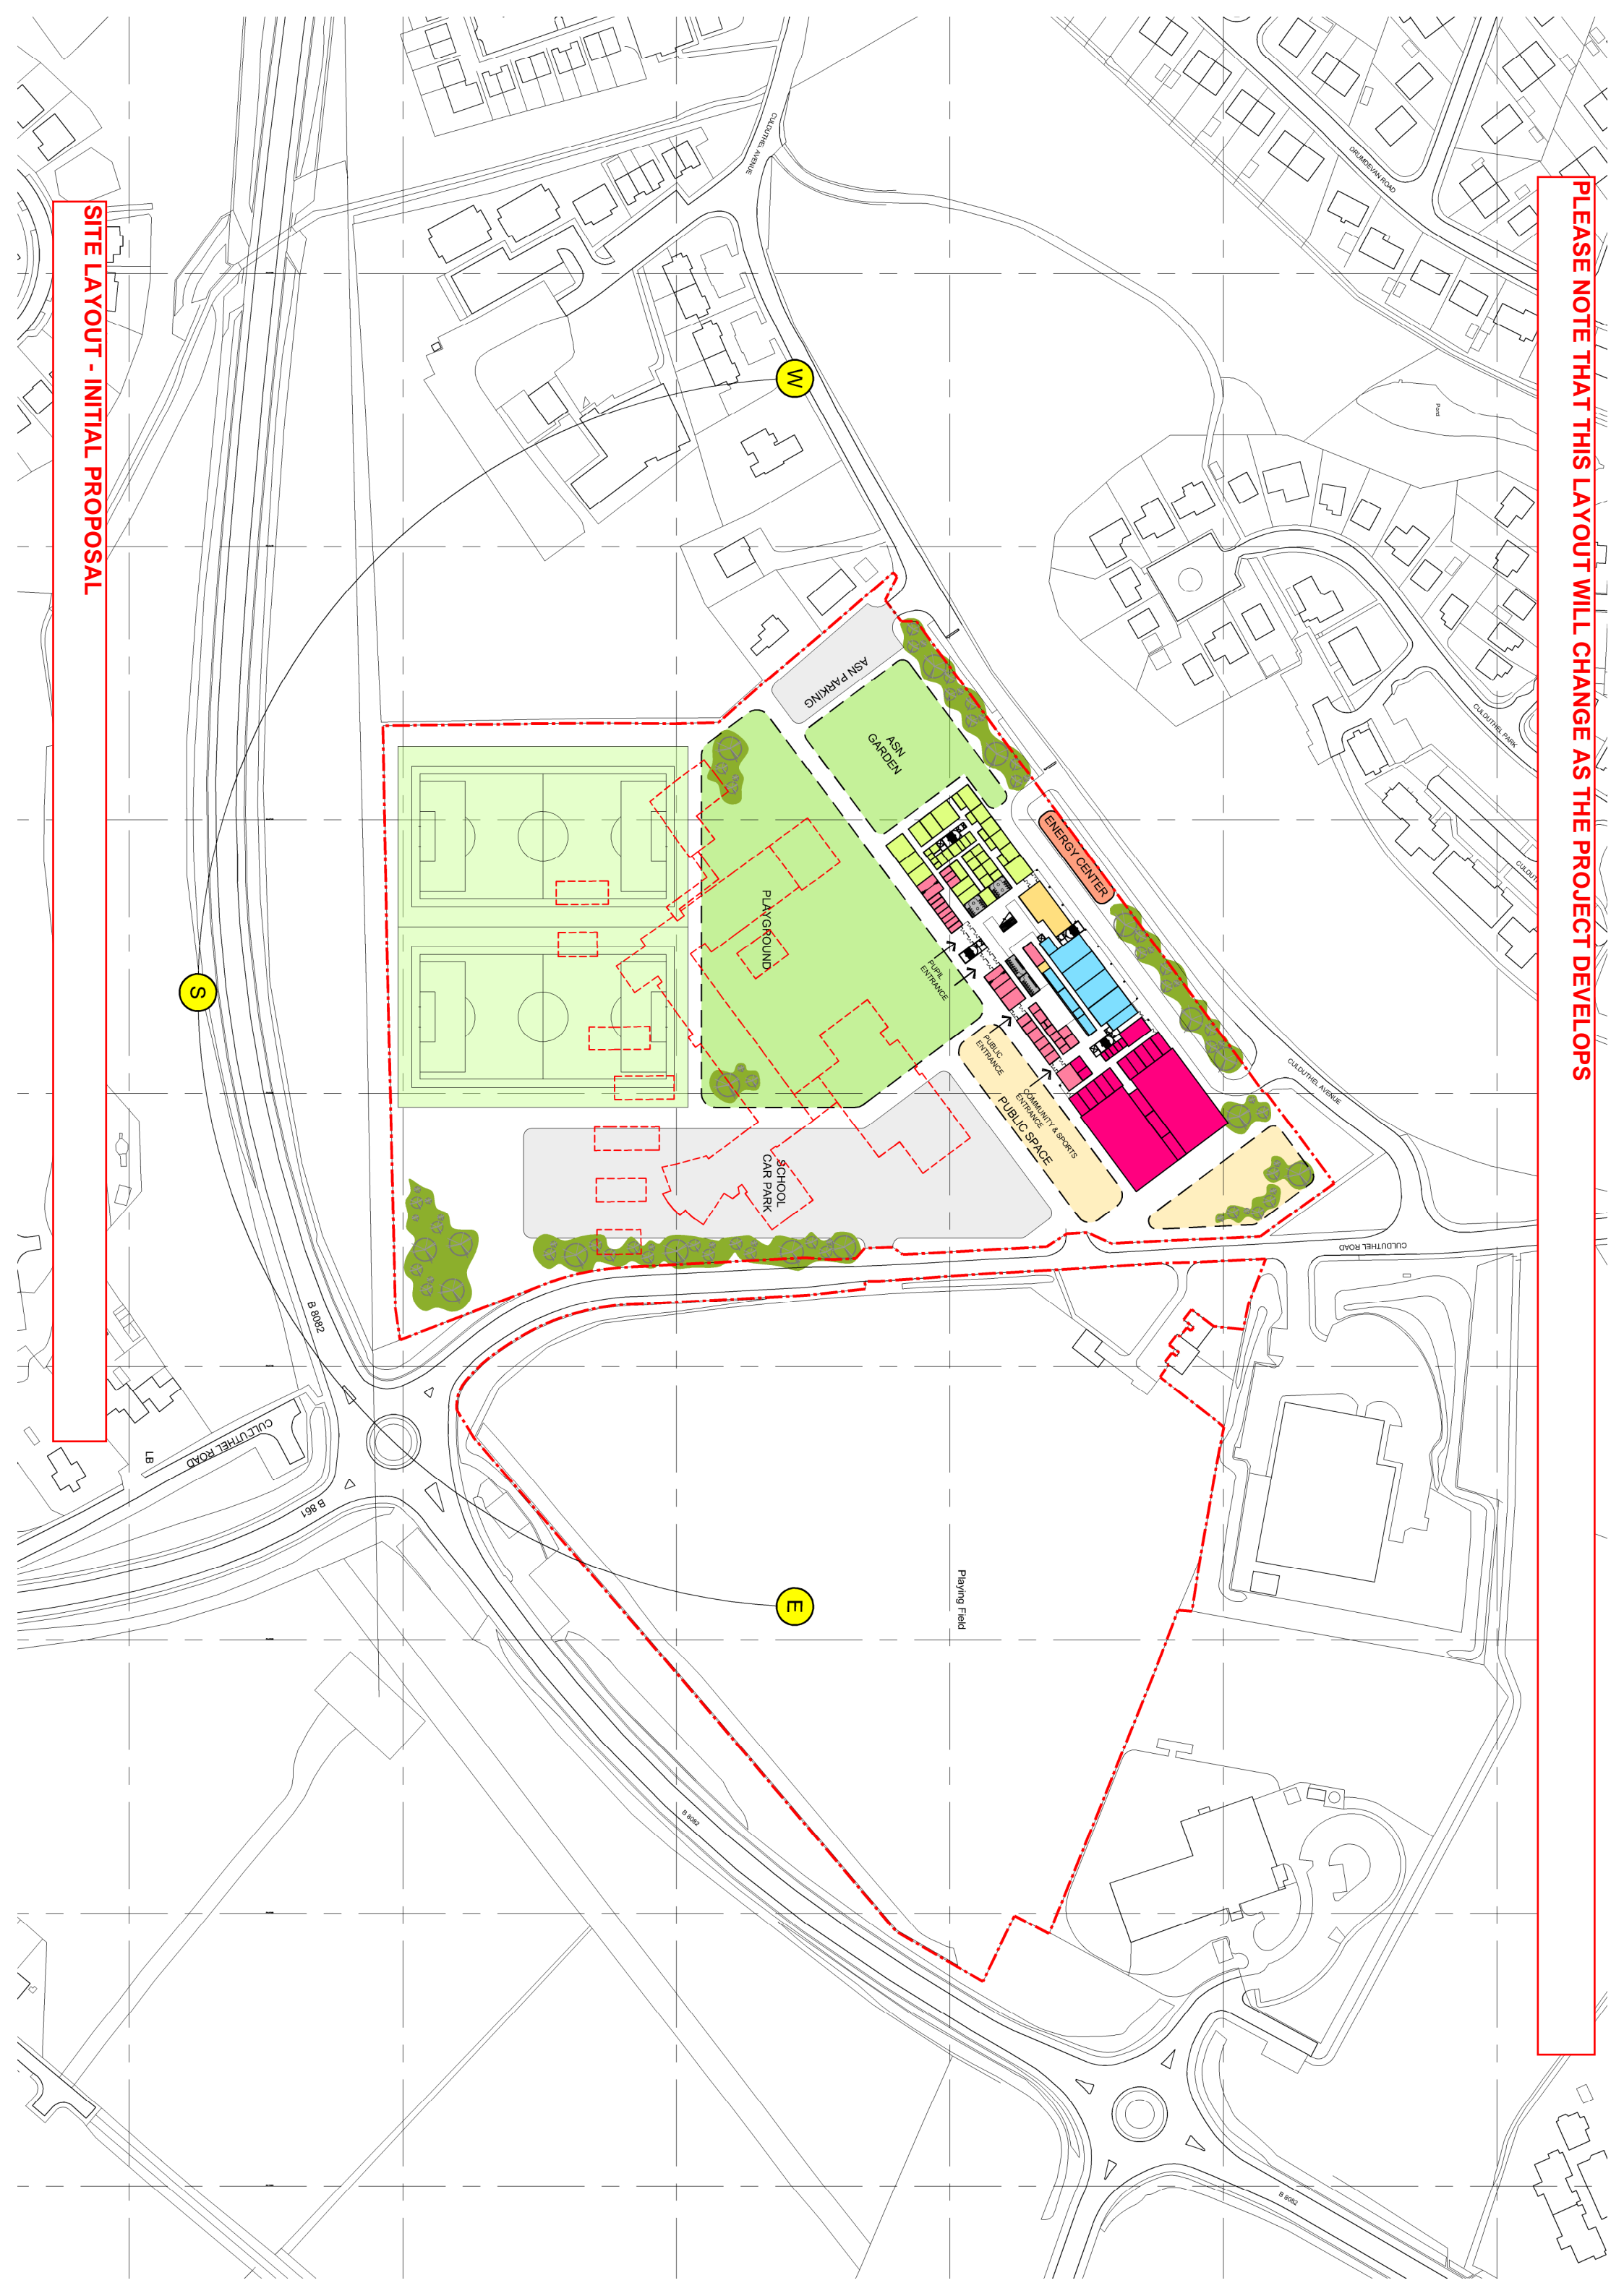

PLEASE NOTE THAT THESE LAYOUTS WILL CHANGE AS THE PROJECT DEVELOPS

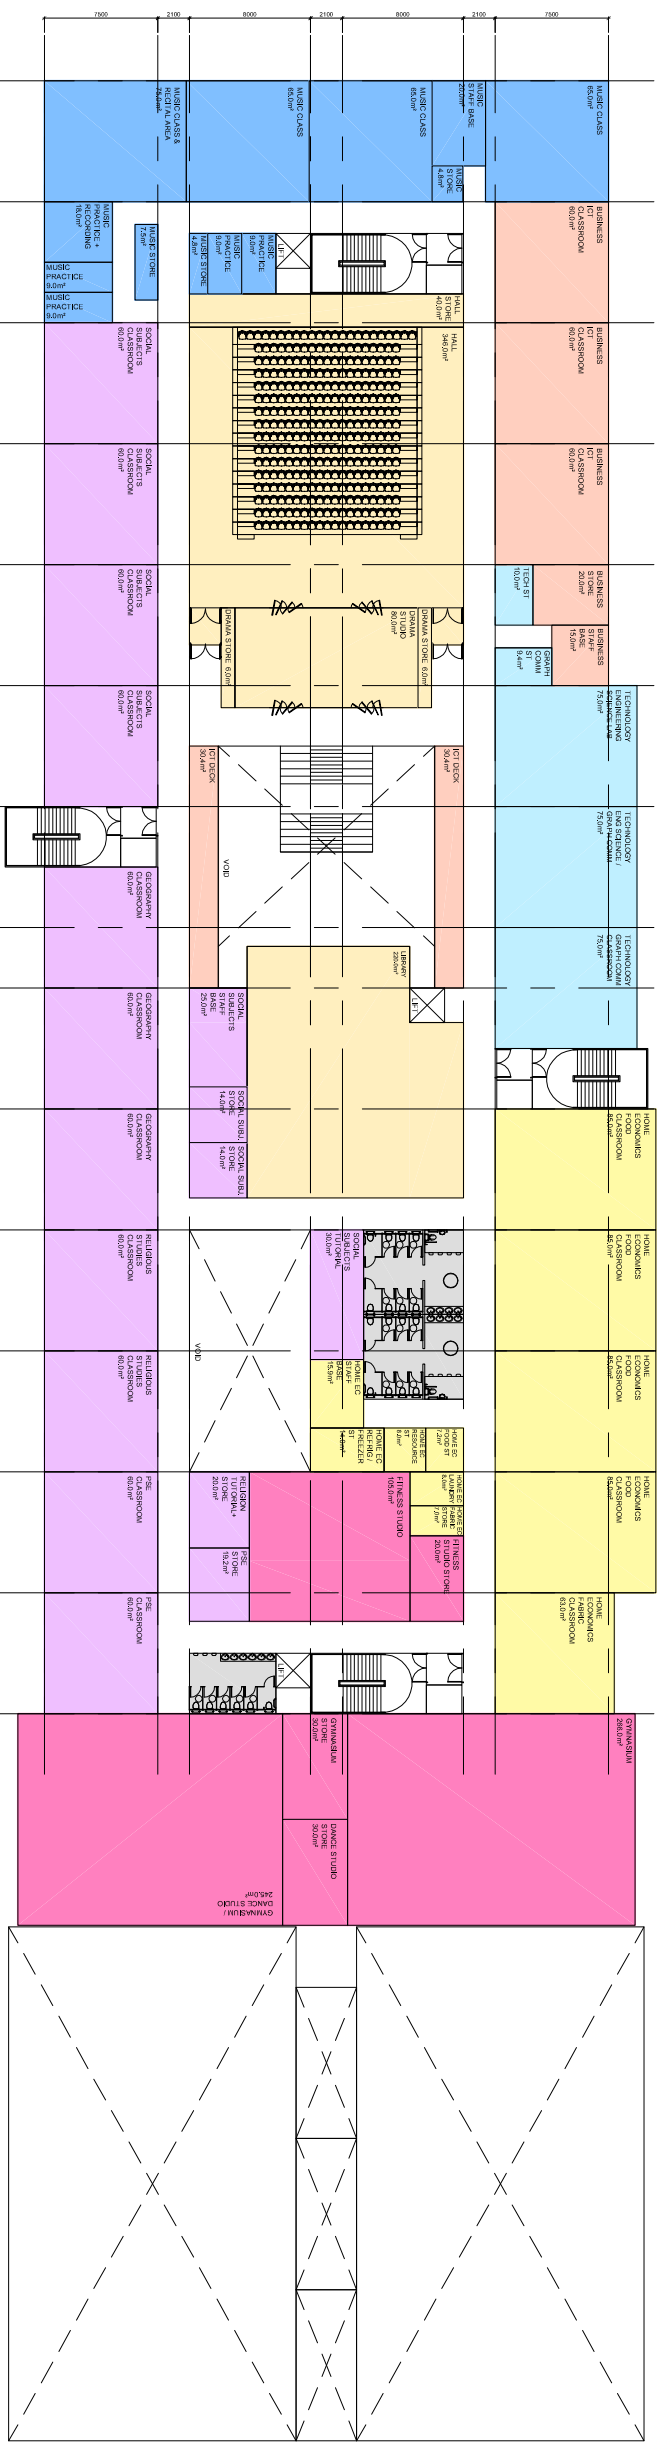


FIRST FLOOR - INITIAL PROPOSAL

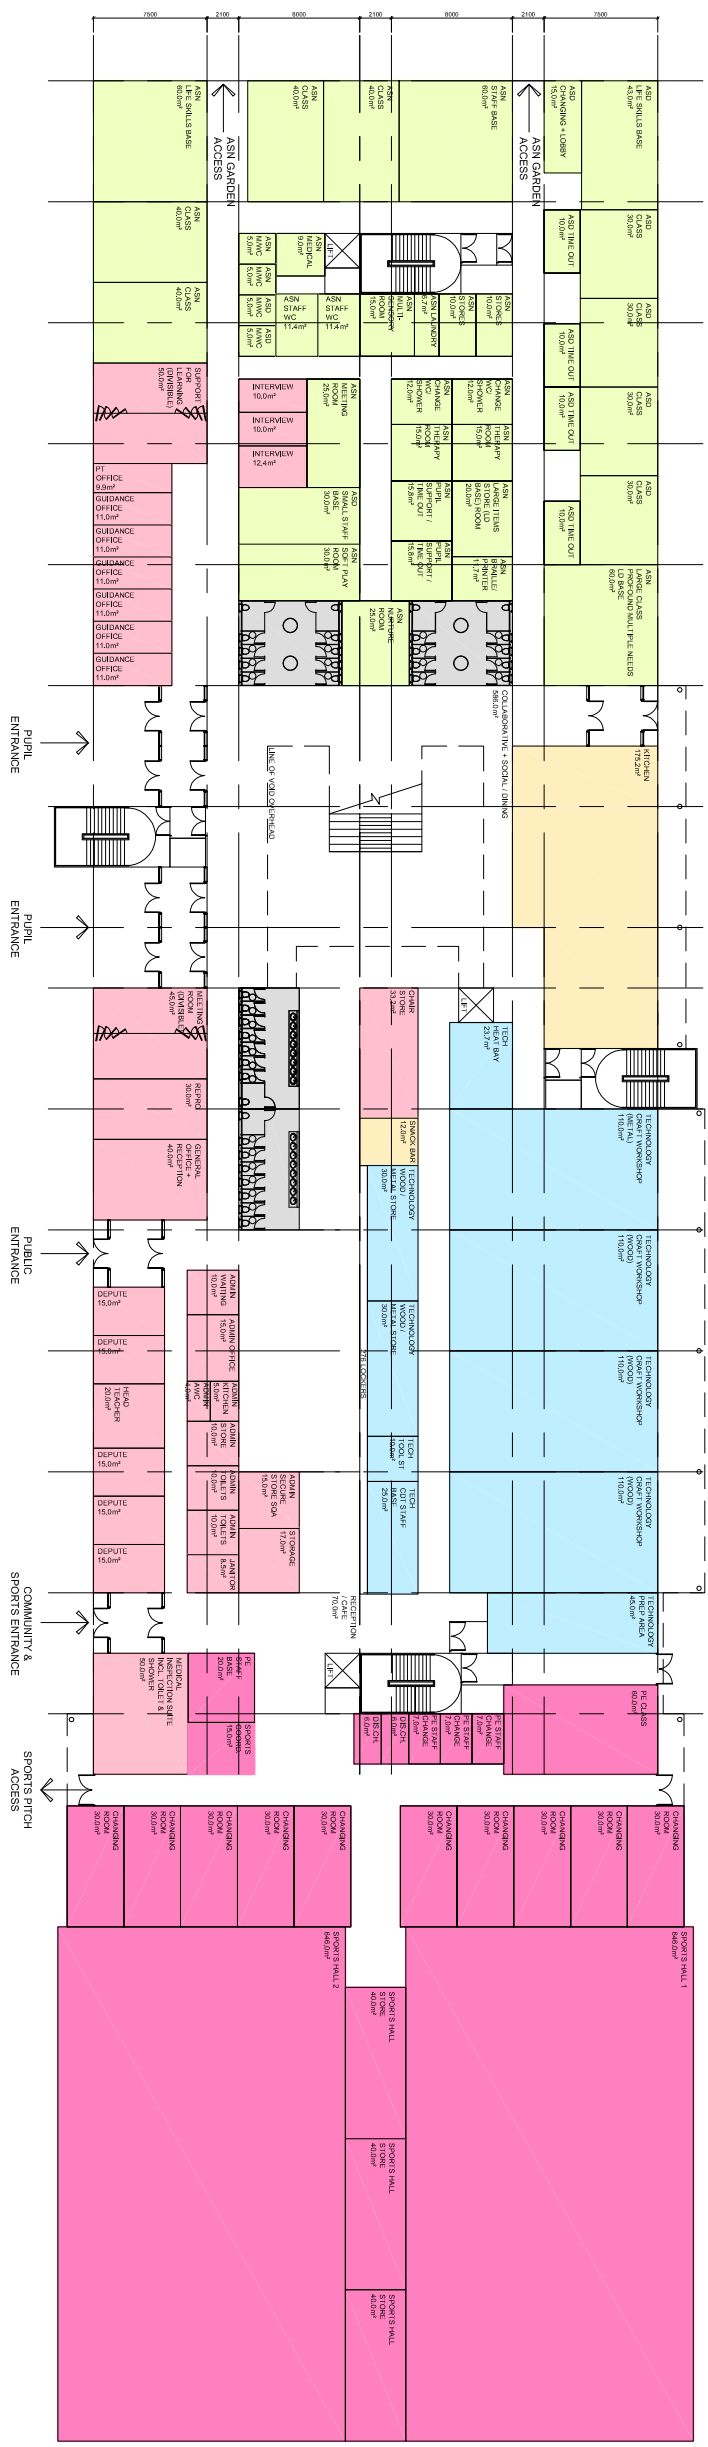


GROUND FLOOR - INITIAL PROPOSAL

PLEASE NOTE THAT THESE LAYOUTS WILL CHANGE AS THE PROJECT DEVELOPS

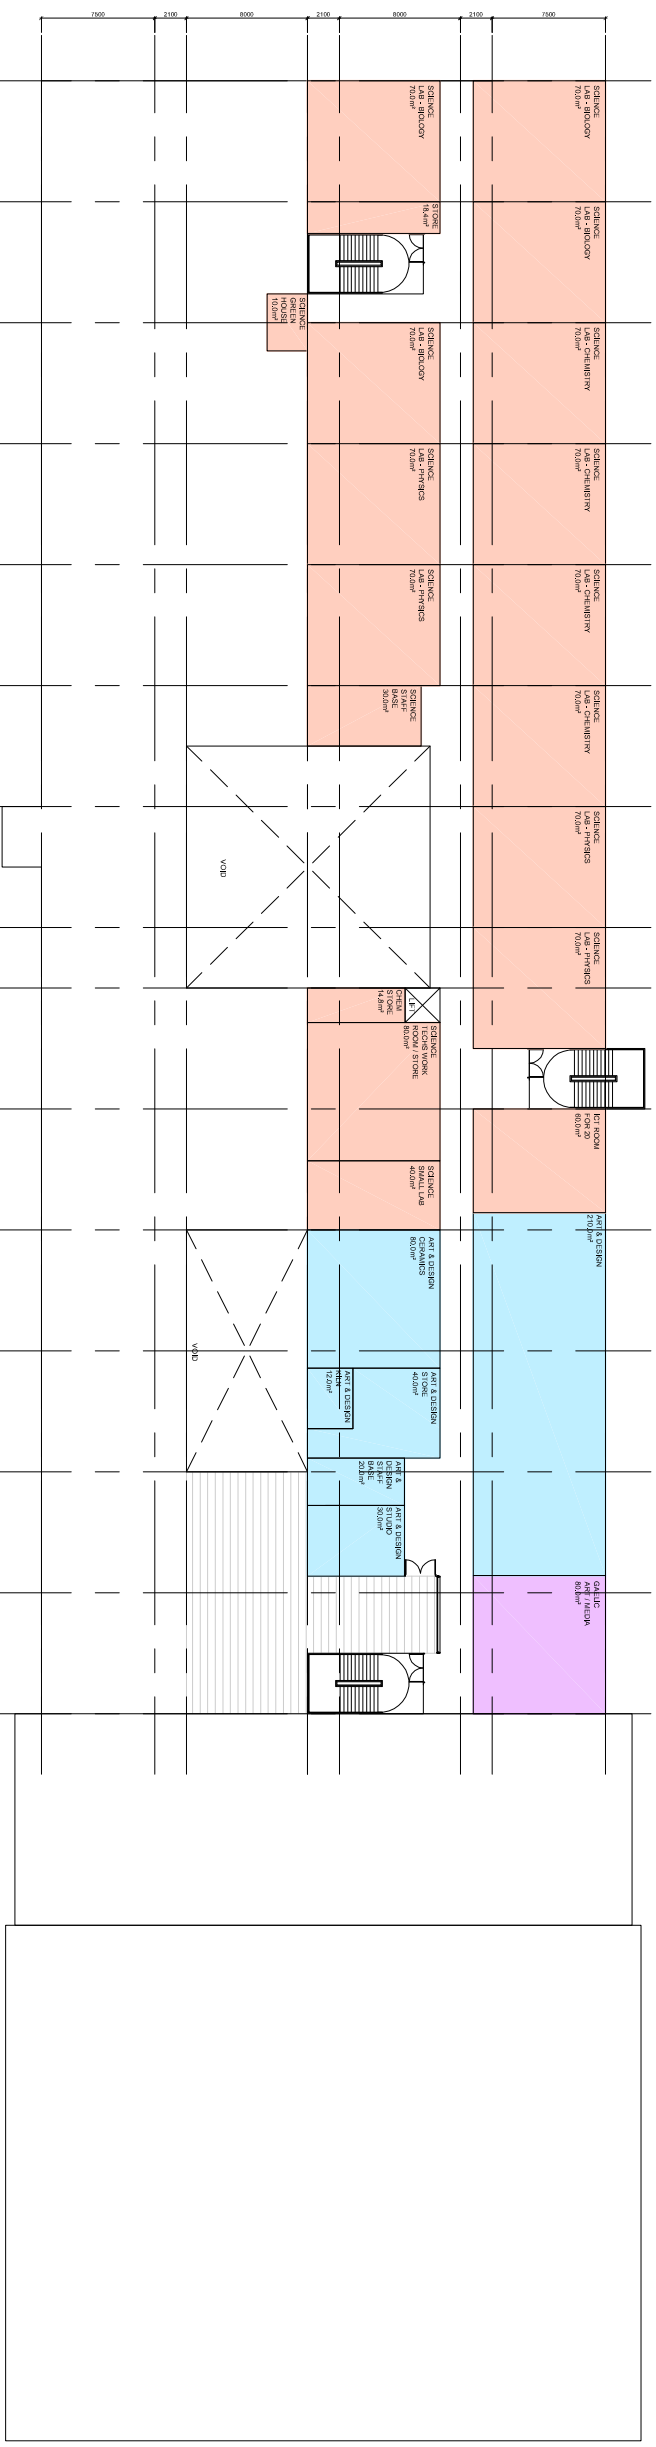

THIRD FLOOR - INITIAL PROPOSAL

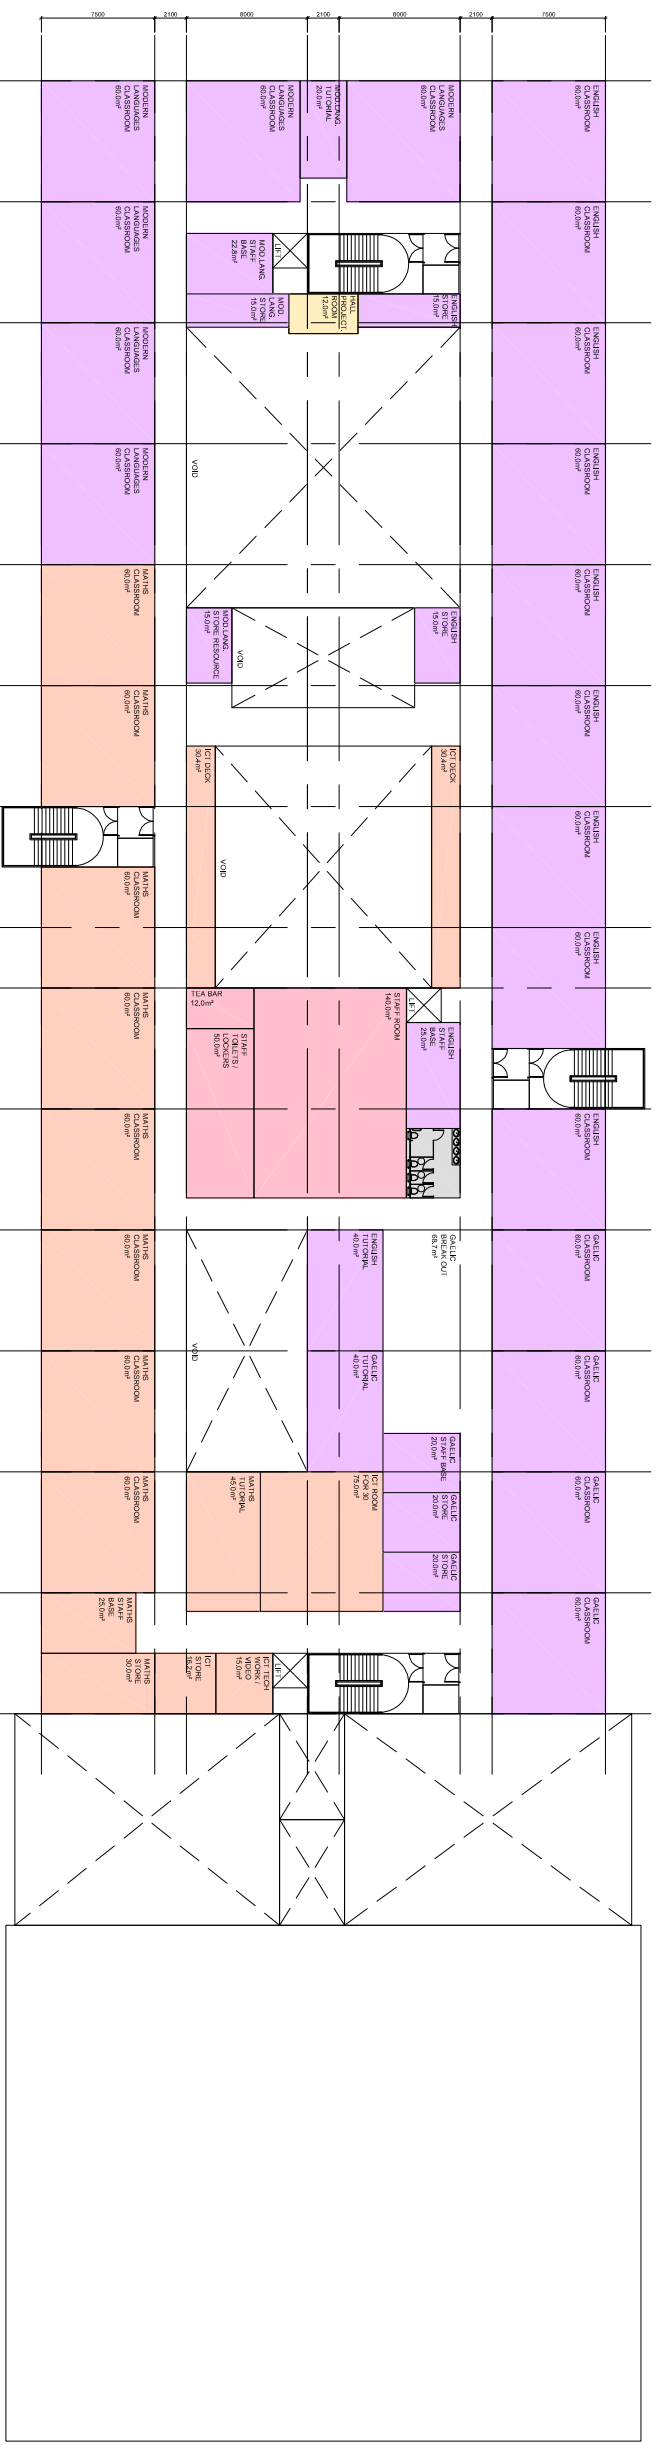


SECOND FLOOR - INITIAL PROPOSAL

PLEASE NOTE THAT THESE LAYOUTS WILL CHANGE AS THE PROJECT DEVELOPS




SECTION AA THROUGH THE BUILDING - INITIAL PROPOSAL

PLEASE NOTE THAT THESE LAYOUTS WILL CHANGE AS THE PROJECT DEVELOPS

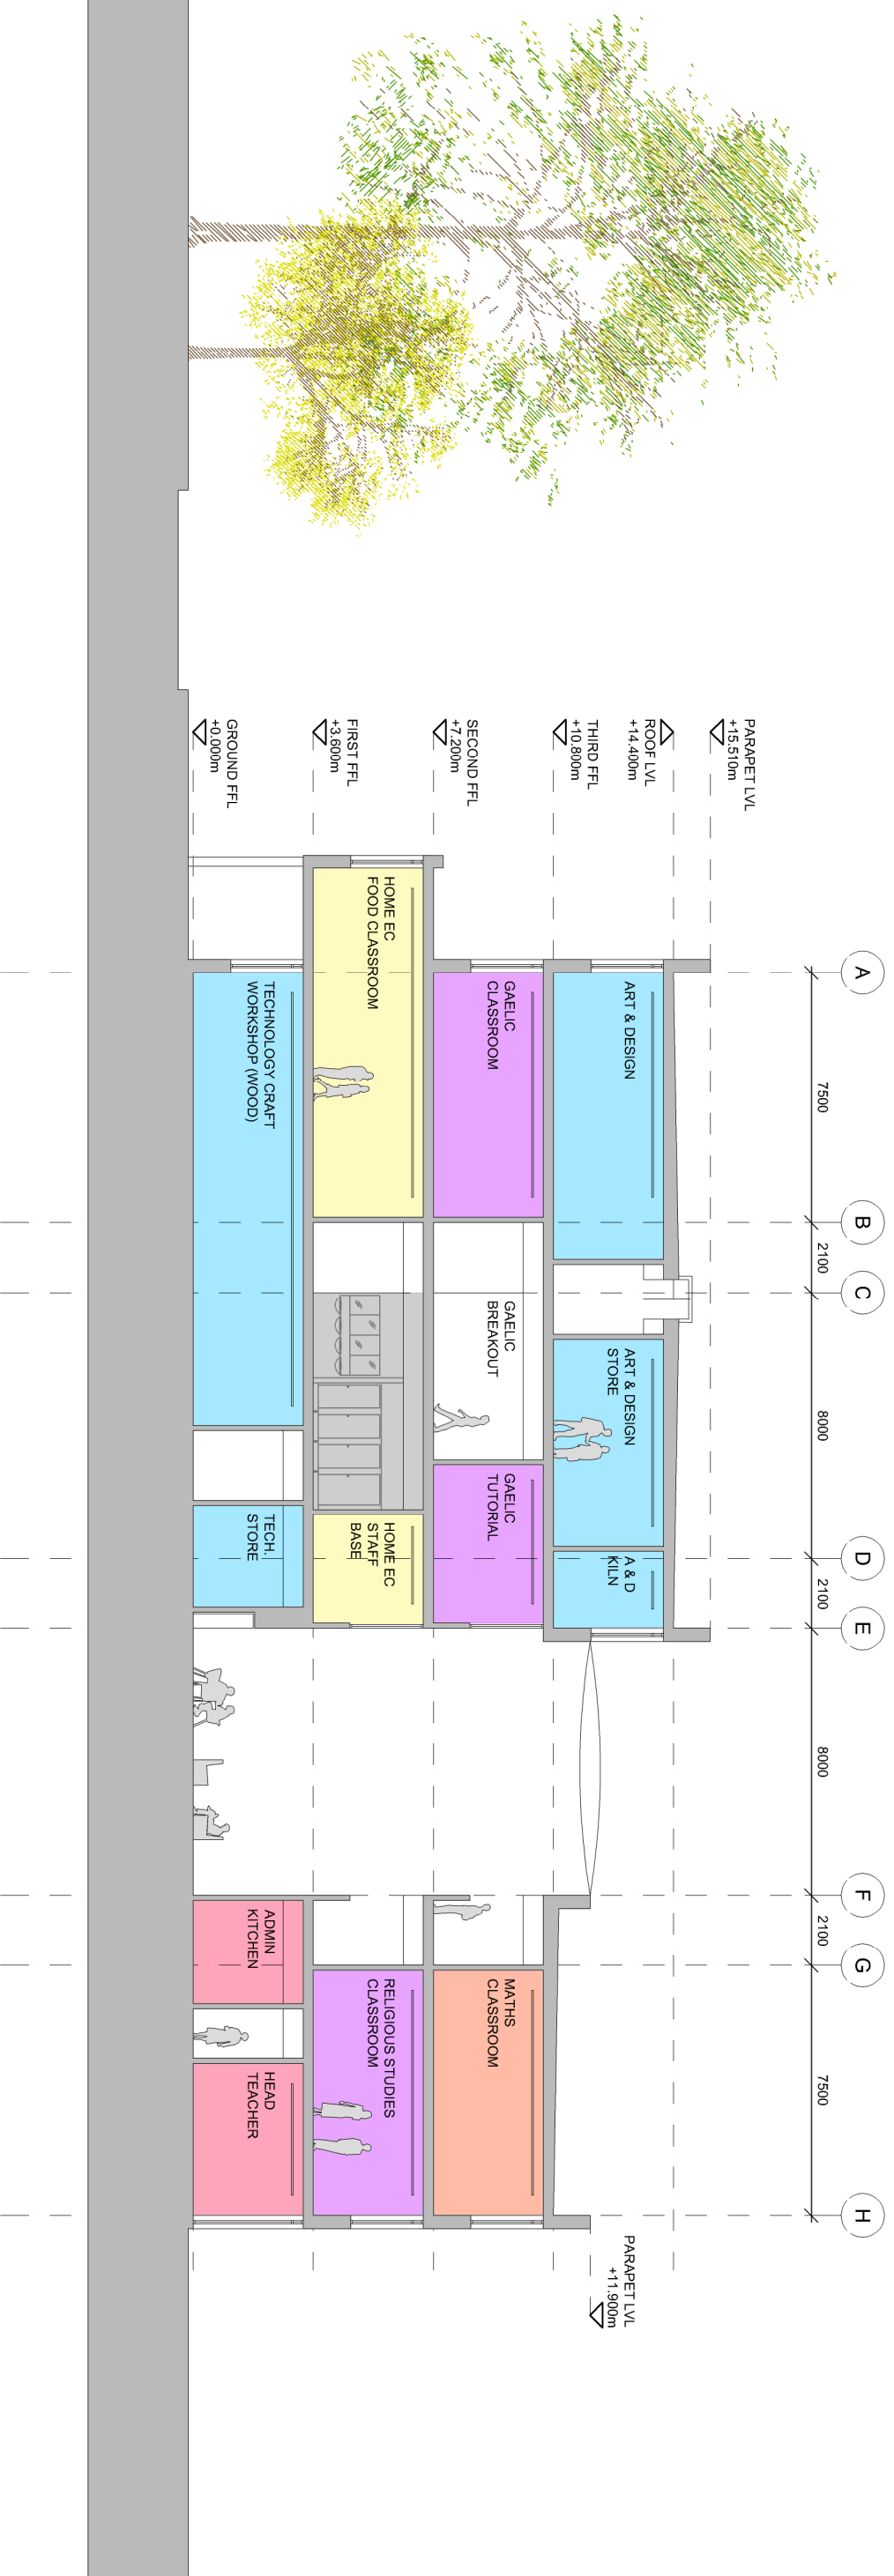

SECTION BB THROUGH BUILDING - INITIAL PROPOSAL

PLEASE NOTE THAT THESE LAYOUTS WILL CHANGE AS THE PROJECT DEVELOPS

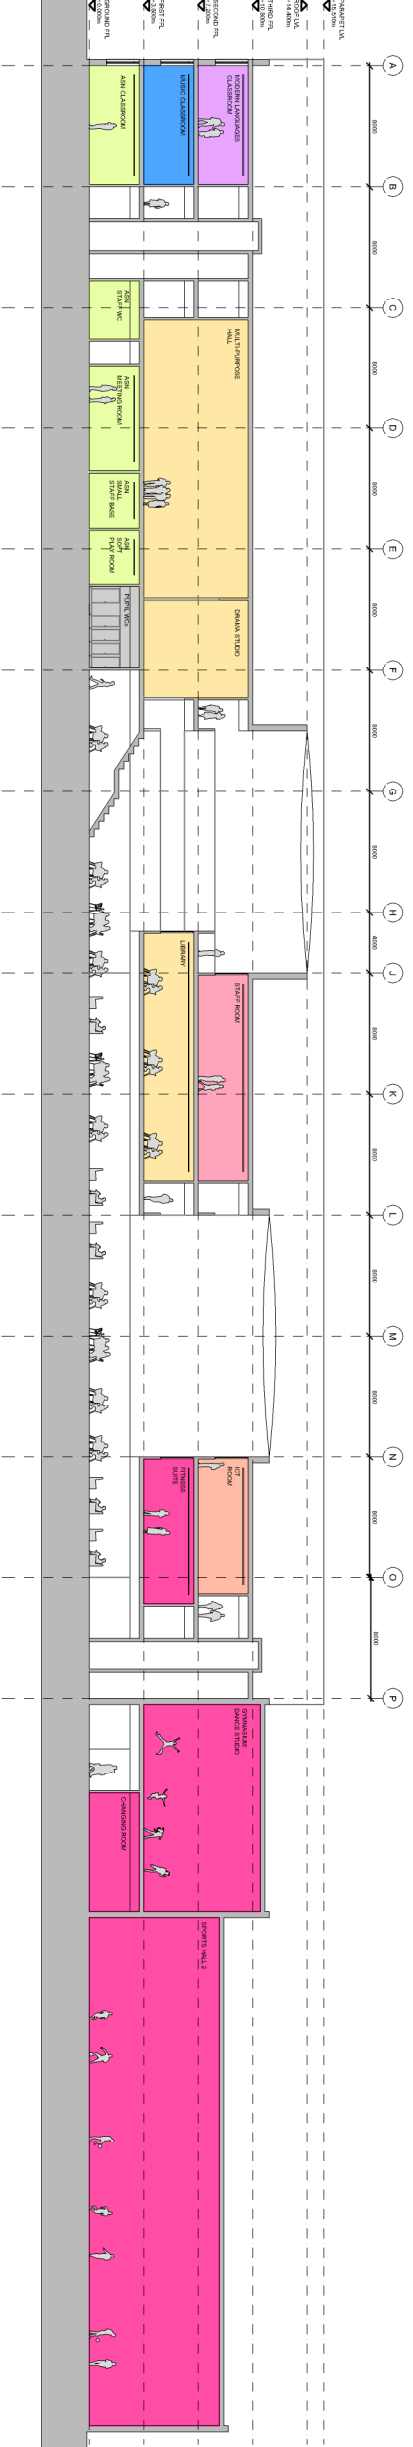

SECTION CC THROUGH THE BUILDING - INITIAL PROPOSAL