


KEY PLAN

KEY

 Existing Railway
 Existing "A" Roads

PLAN

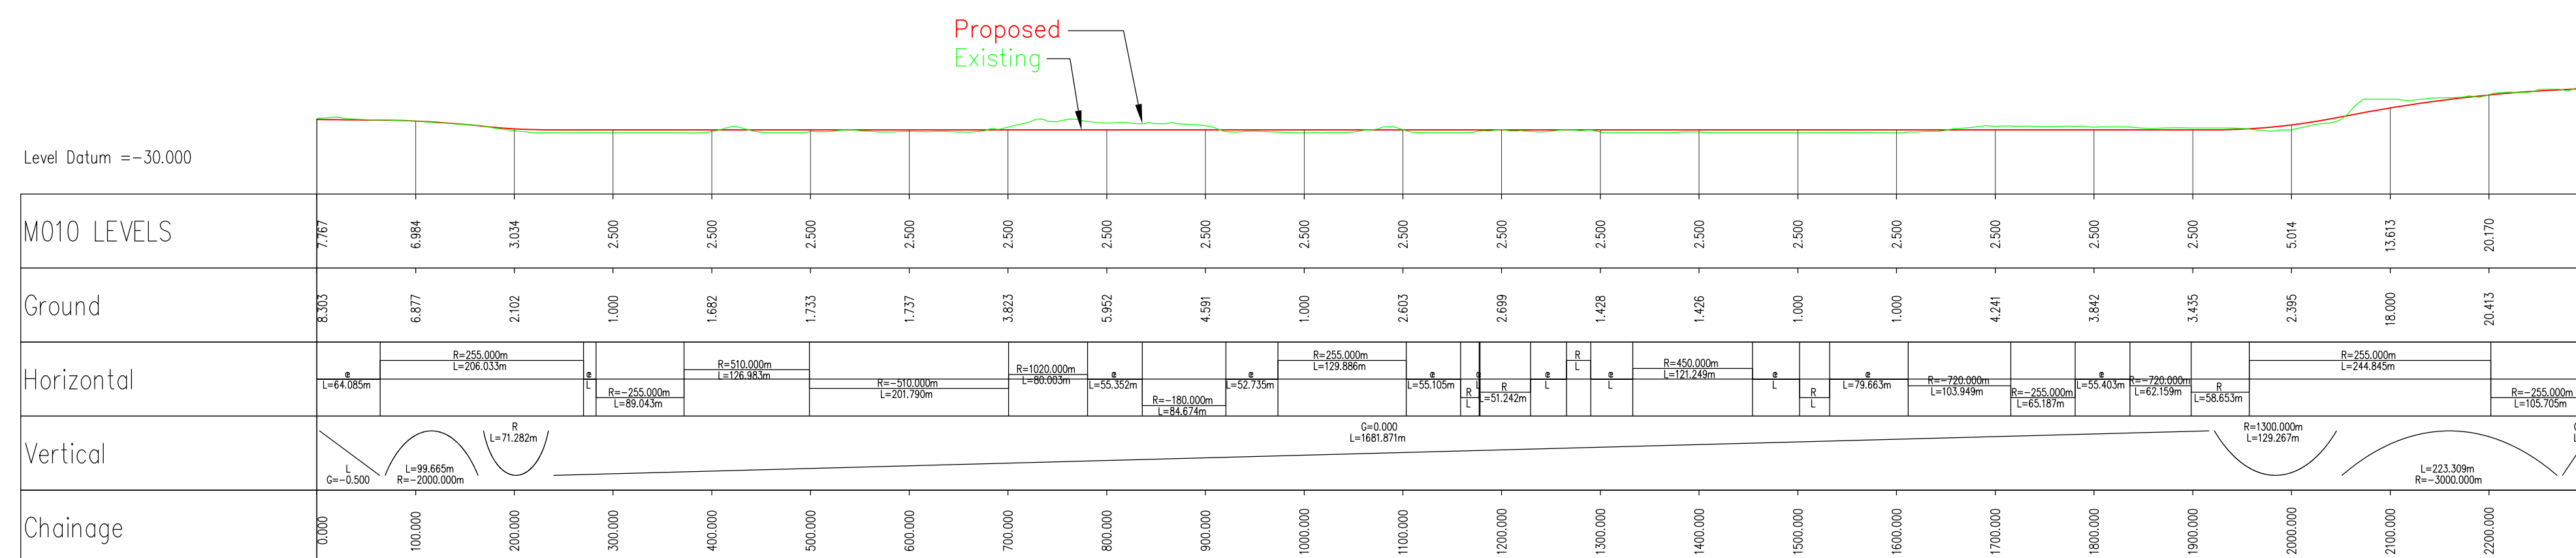


(SCALE 1:5,000)

PROFILE

SCALE 1:5,000H, 1:2500V

This drawing is for preliminary purposes only and is subject to amendment during design development. UNDER NO CIRCUMSTANCES MUST THIS DRAWING BE USED FOR CONSTRUCTION PURPOSES

FINAL ISSUE

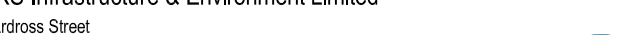Revision Details				By 		Date	Notes		Purpose of Issue			Project Title			Drawing Title			Drawn JH			Checked JL		Approved DT		Date MARCH 2013		URS Infrastructure & Environment Limited				
Reproduced from the Ordnance Survey mapping with the permission of the Controller of Her Majesty's Stationary Office © Crown Copyright. Unauthorised reproduction infringes Crown Copyright and may lead to prosecution or civil proceedings. Highland Council Licence No 100023369								PRELIMINARY			 The Highland Council Comhairle na Gàidhealtachd			STROME FERRY APPRAISAL			OPTION - O2 PLAN AND SECTION SHEET 1 OF 1			URS Internal Project No. 47065084		Subsidiarity -		Zone / Mileage -		URS Infrastructure & Environment Limited 6 Ardross Street Inverness IV3 5NN 0141 354 6050  www.urscorp.eu					
								CONSTRUCTION RISKS		MAINTENANCE / CLEANING RISKS										DEMOLITION RISKS		Scale @ A1 1:5,000H, 1:2500V		This document has been prepared in accordance with the scope of URS' appointment with its client and is subject to the terms of that appointment. URS accepts no liability for any use of this document other than by its client and only for the purposes for which it was prepared and provided. Only written dimensions shall be used. © URS Infrastructure & Environment Limited			Drawing Number 47065084 - 5051		Rev 0		
								In addition to the hazards/risks normally associated with the types of work detailed on this drawing take note of above. It is assumed that all works on this drawing will be carried out by a competent contractor working, where appropriate, to an appropriate method statement. NAFAS ÌREACHAN AN ÌSUIRTEAR B'FHAIDH REPRÒDACHADH ROY																							