



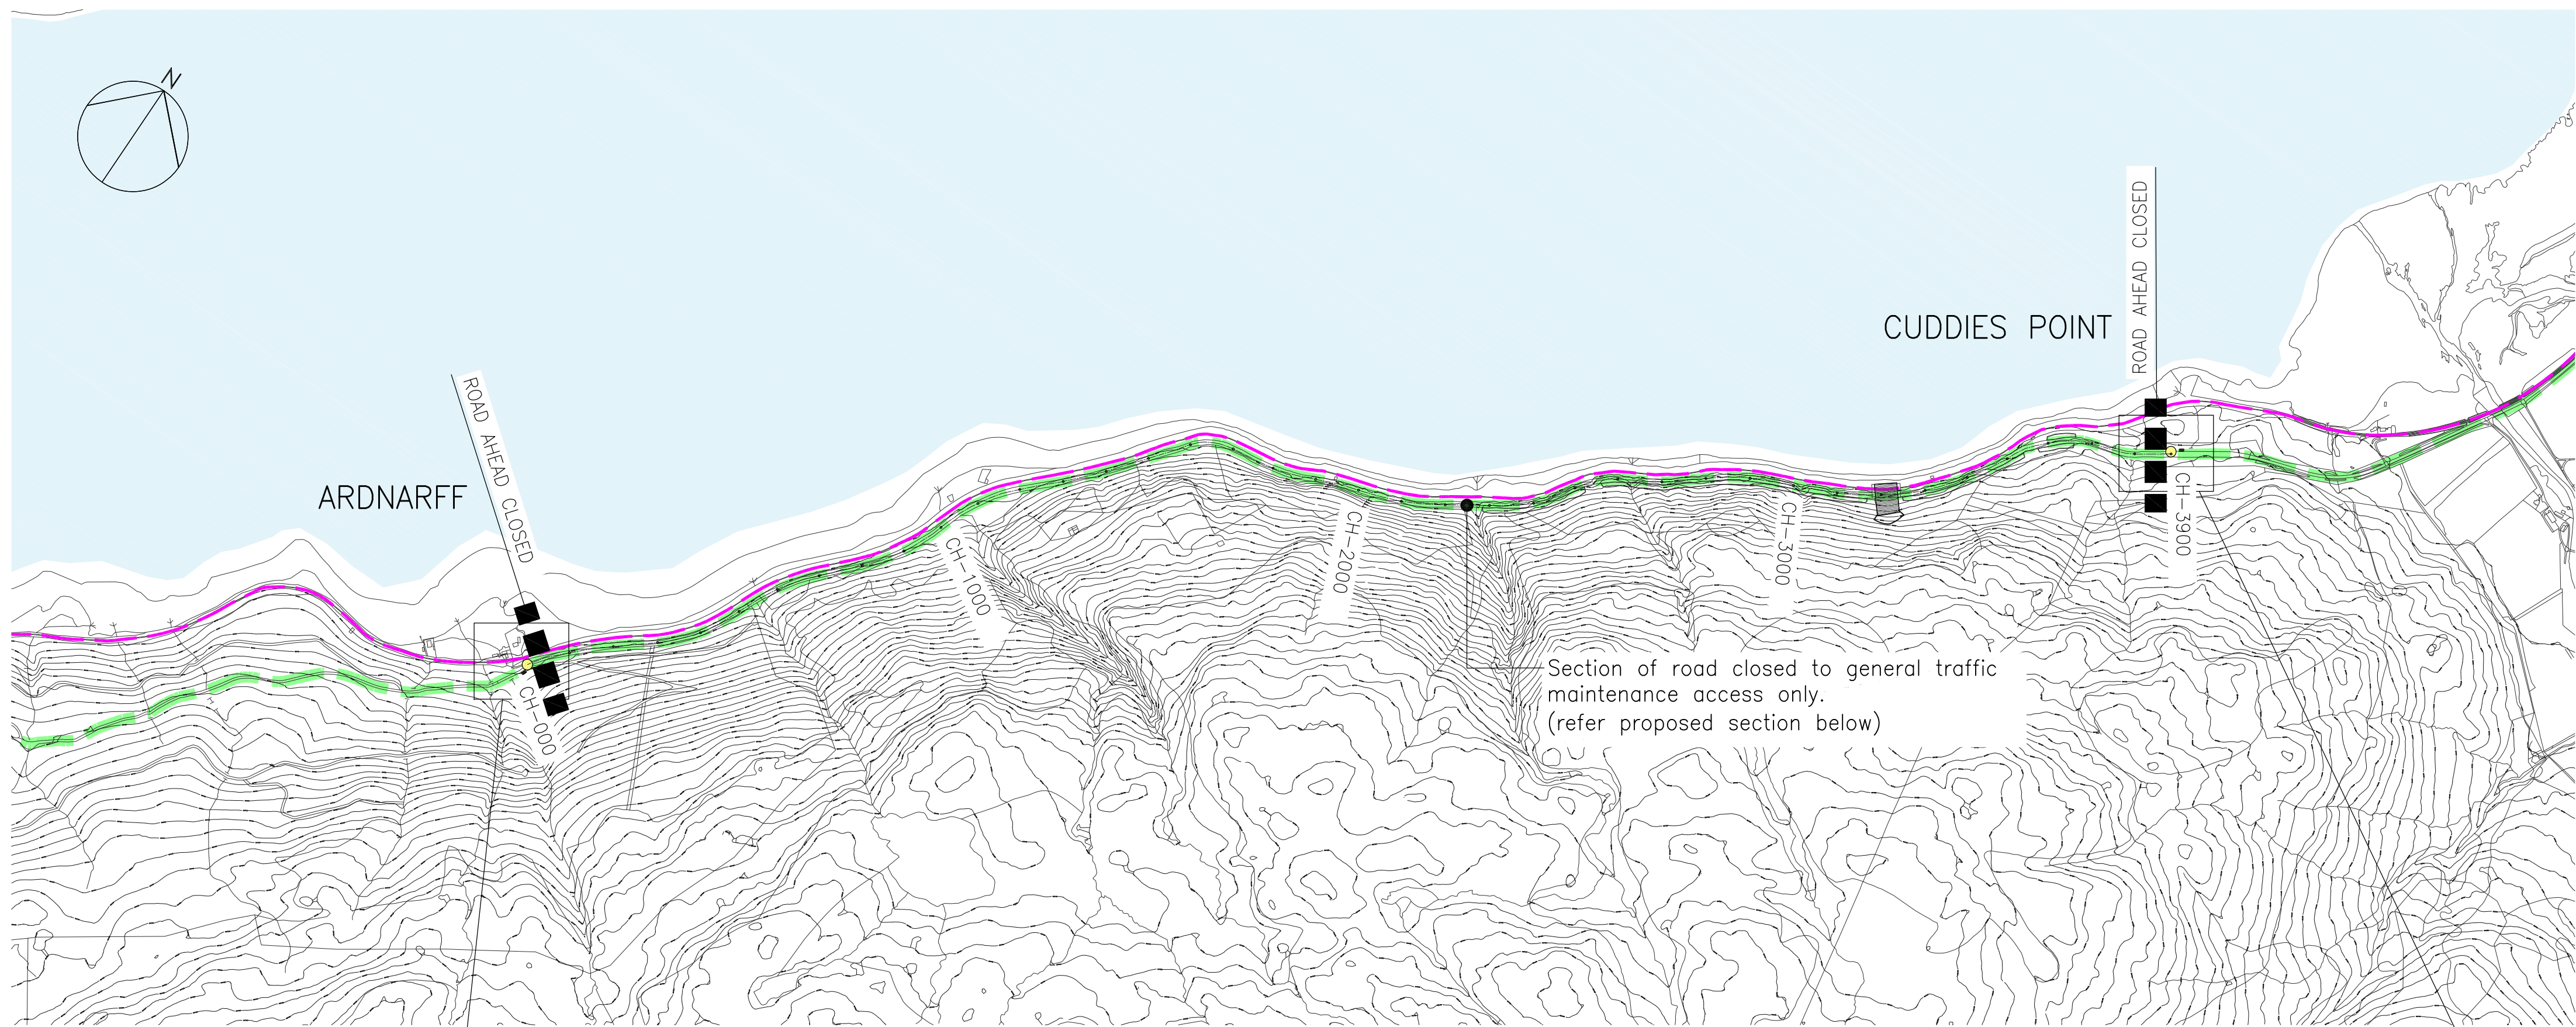

PLAN


SCALE 1:10,000

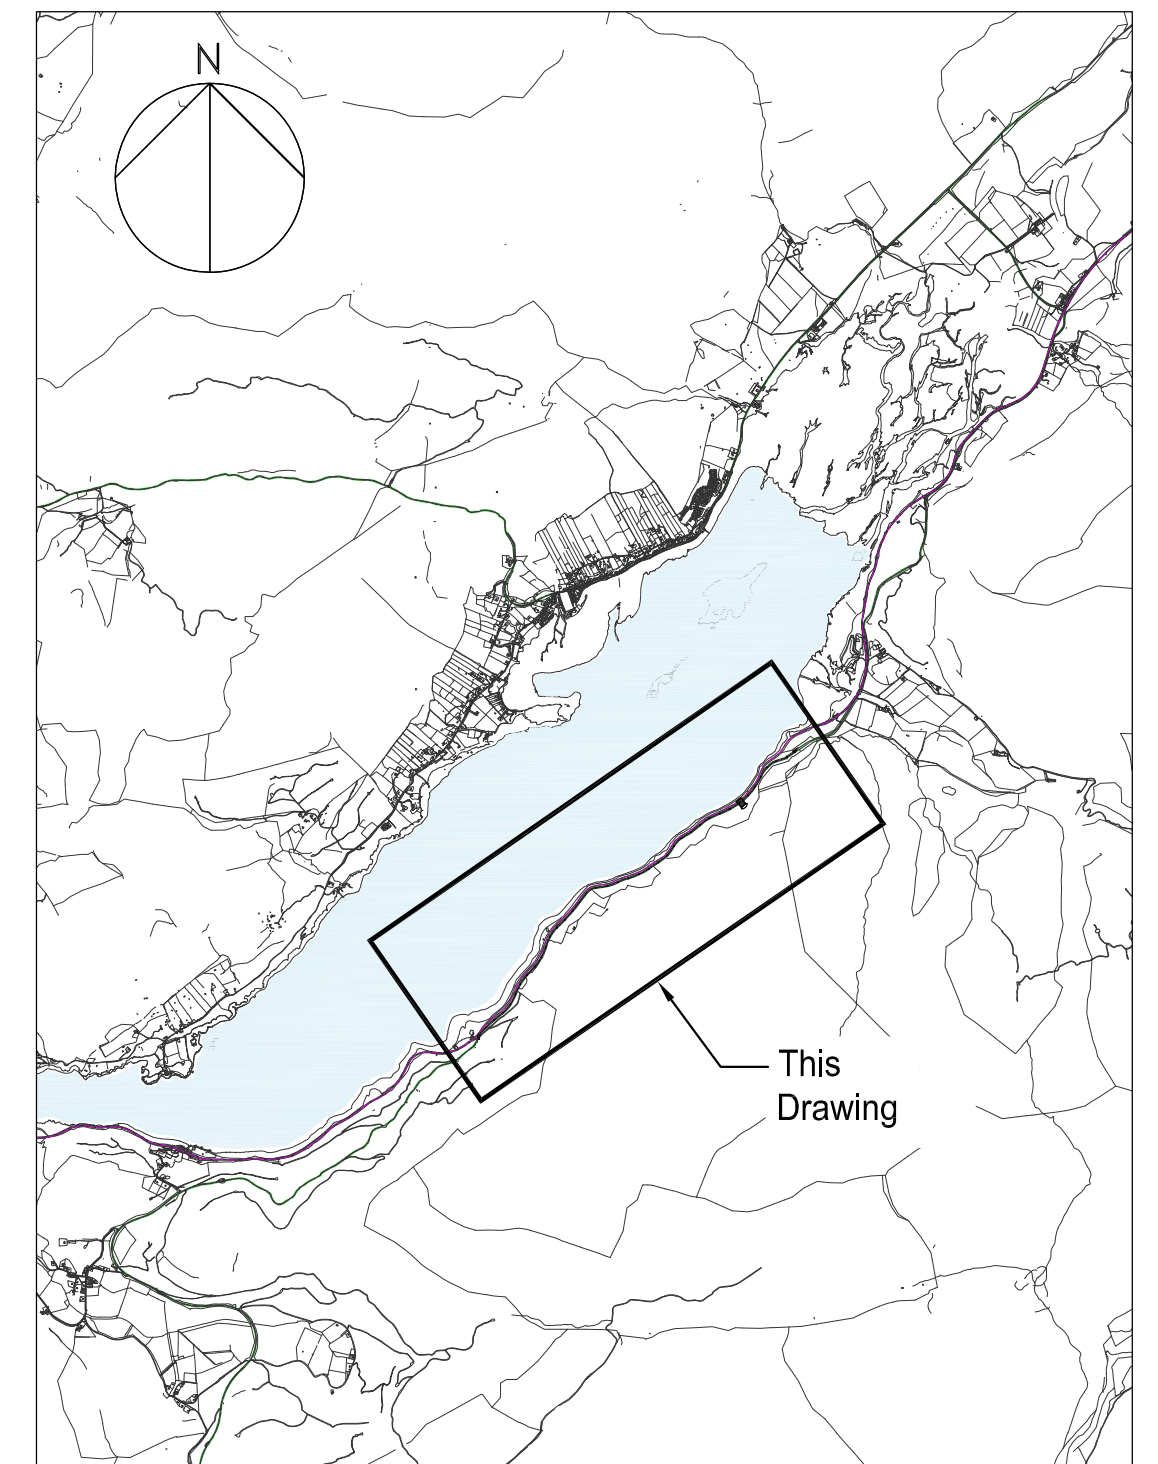

KEY PLAN


KEY

- Existing Railway
- Existing A890 Carriageway

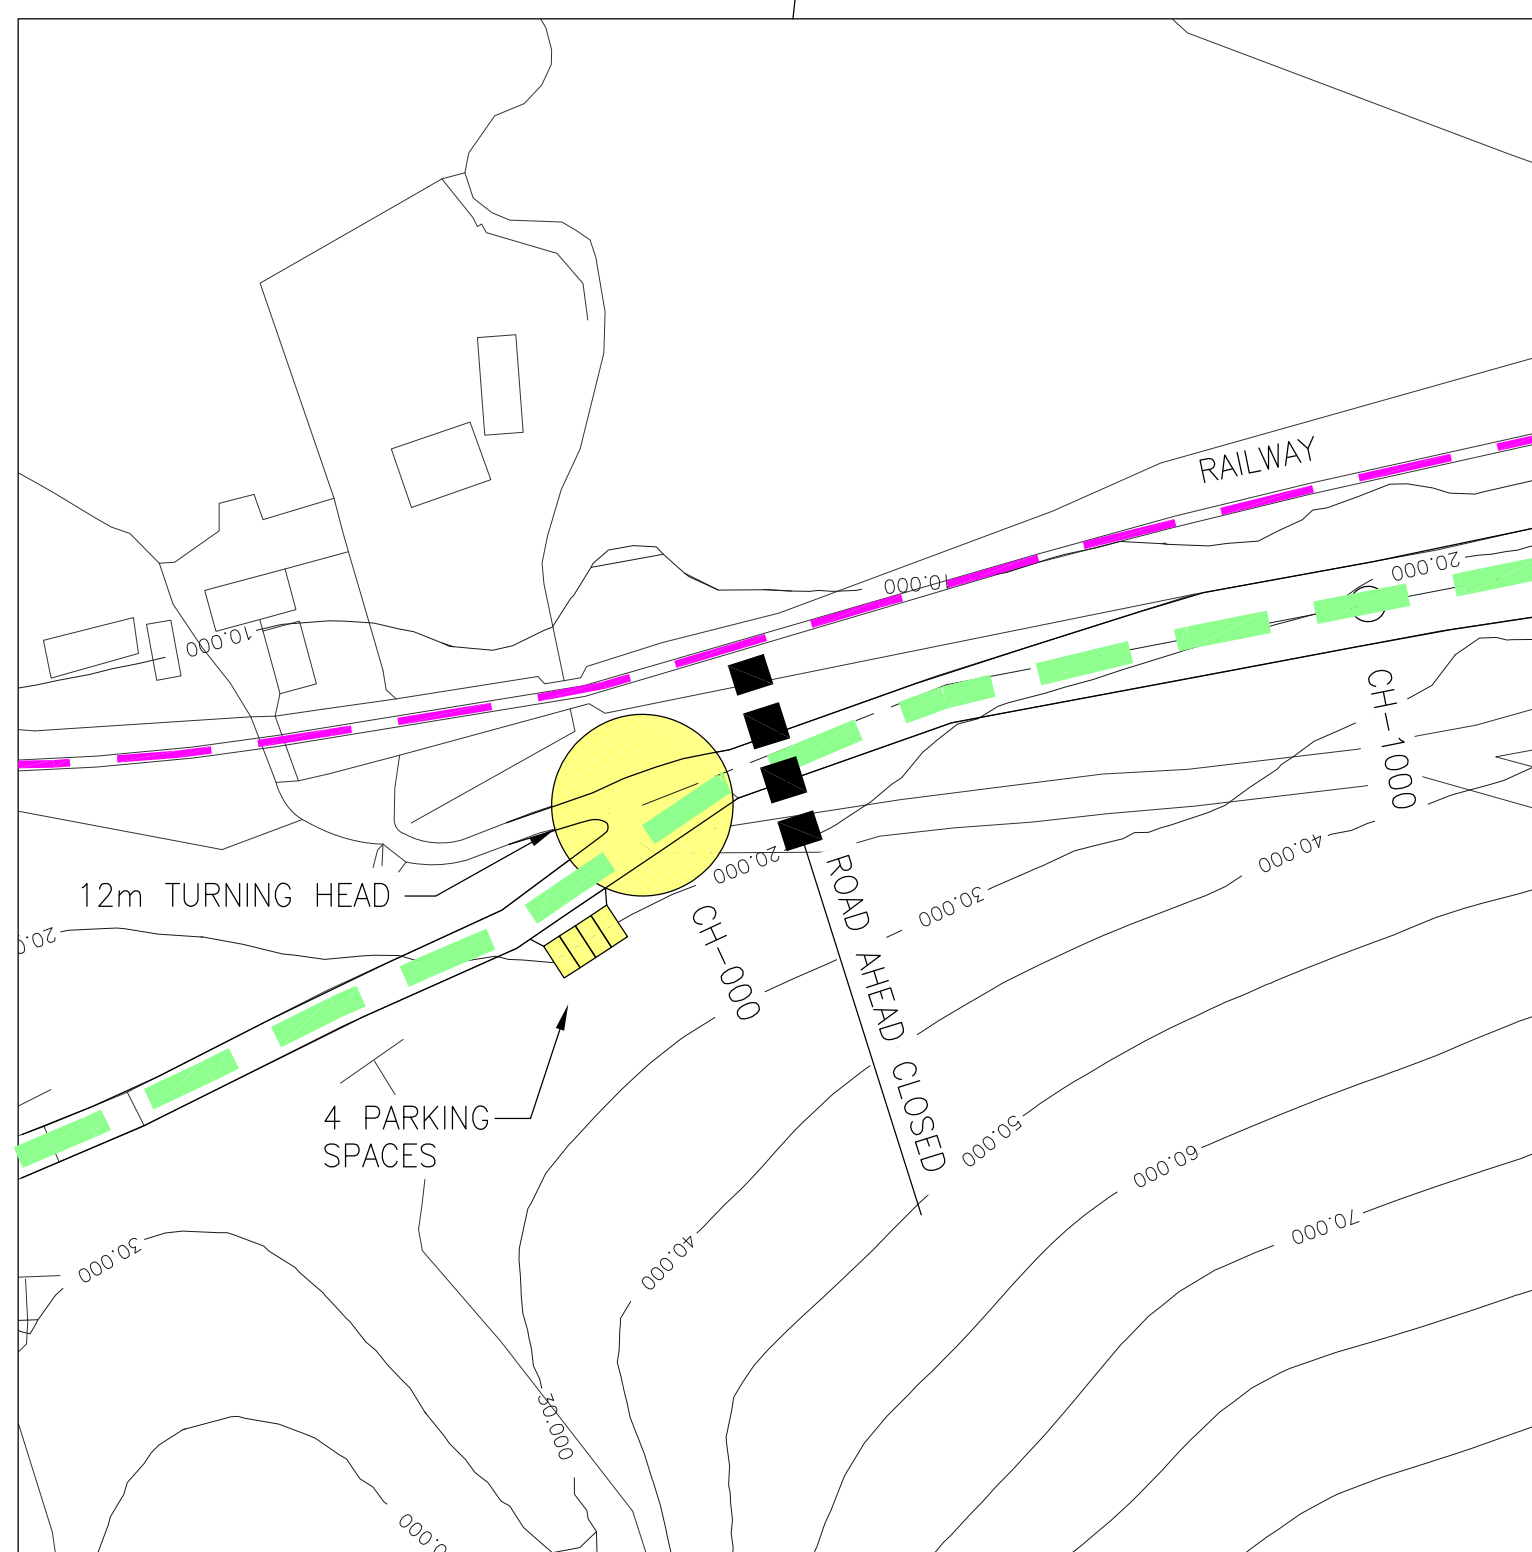


PLAN AT ARDNARFF

SCALE 1:1,000

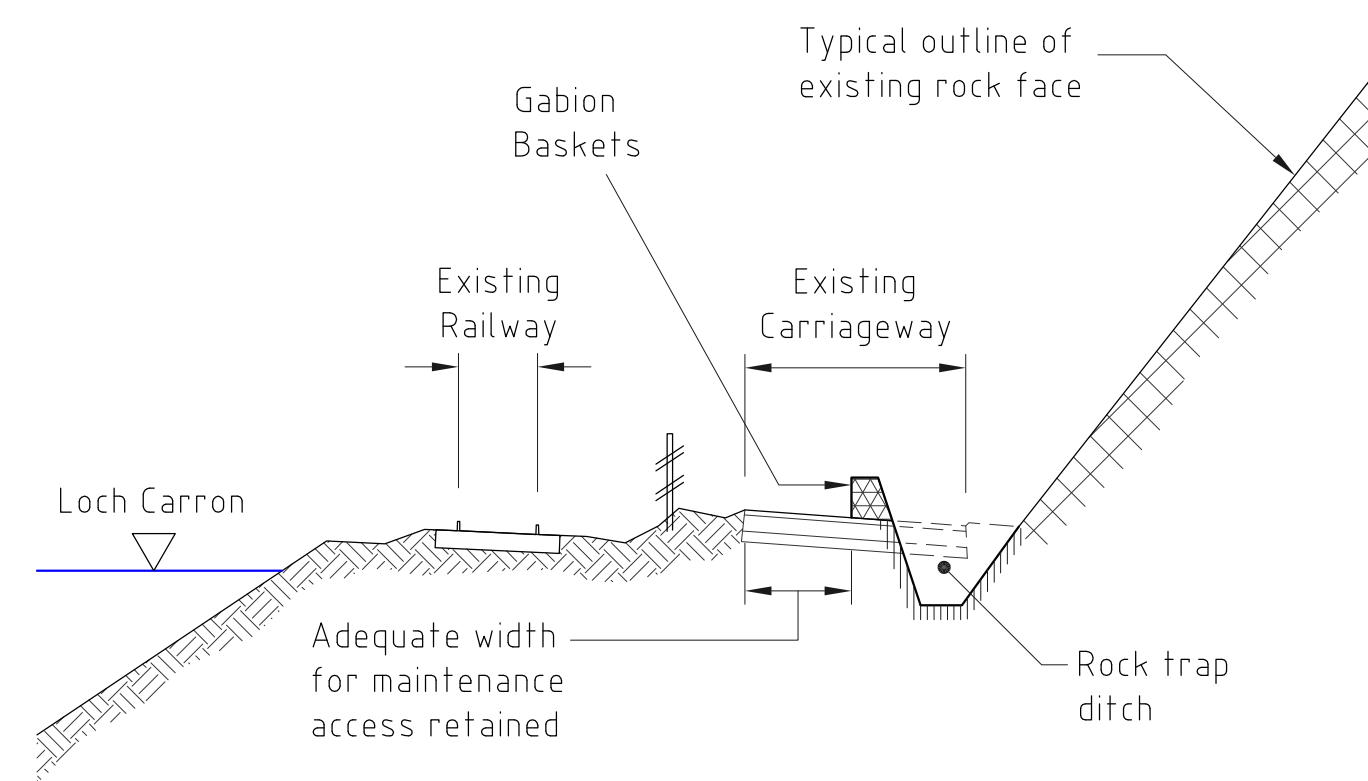


TYPICAL SECTION (OPTION 1)

NTS

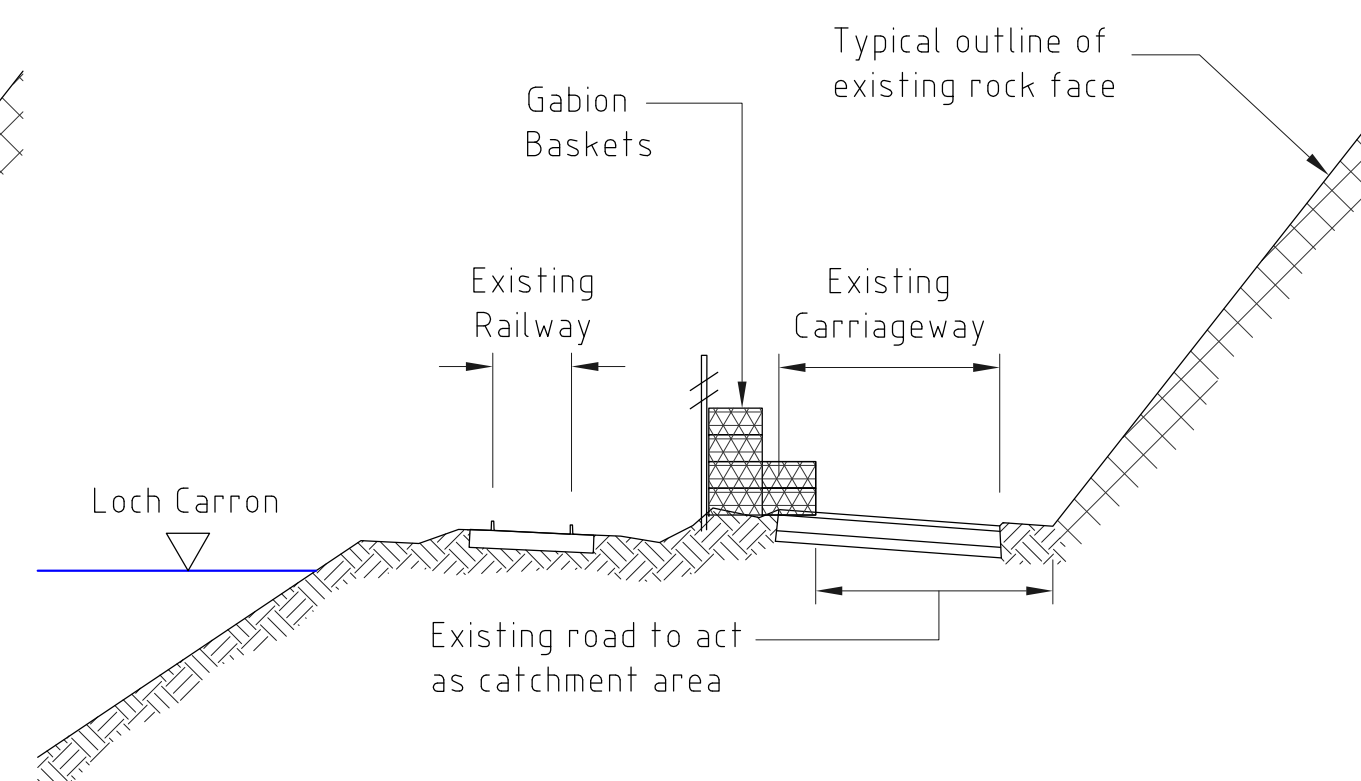

TYPICAL SECTION (OPTION 2)

NTS

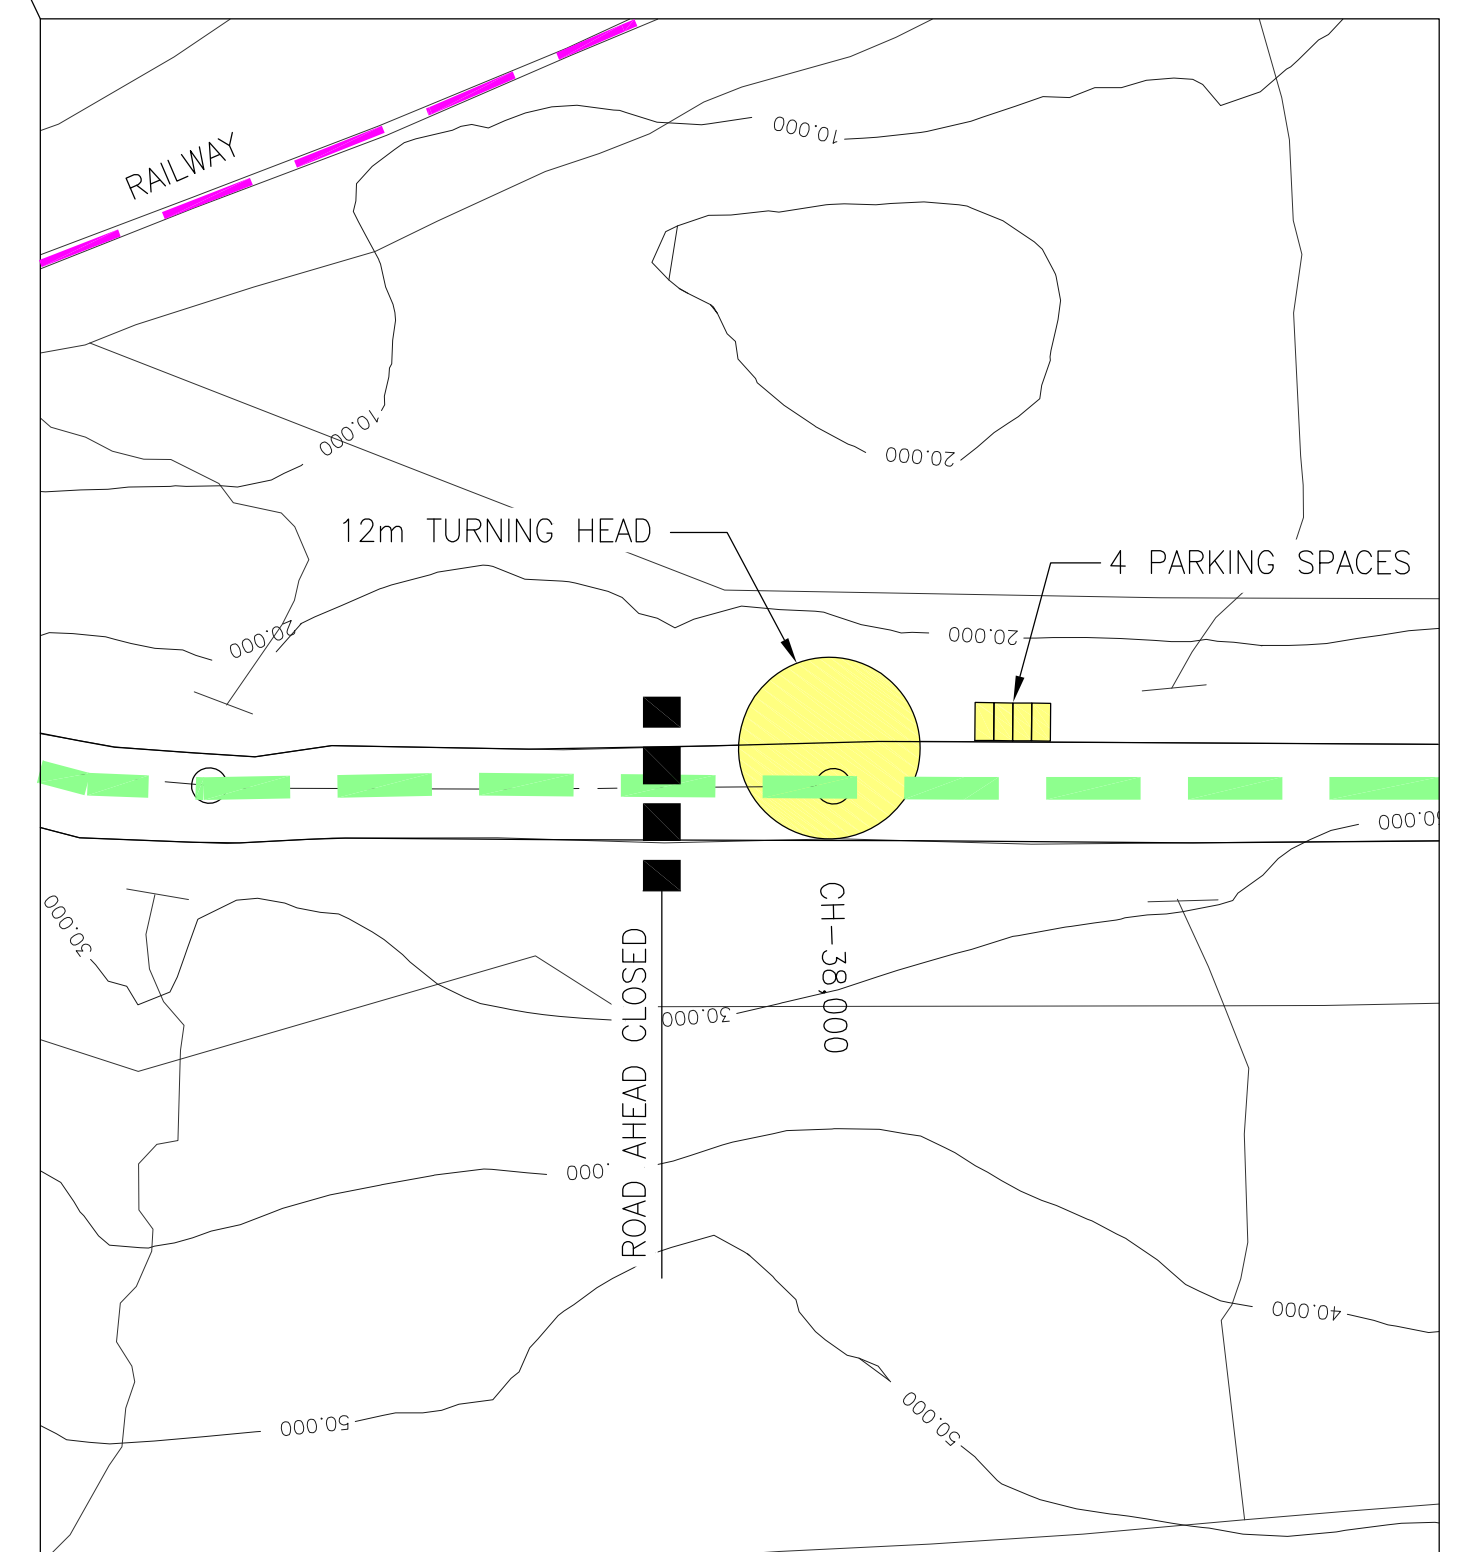

PLAN AT CUDDIES POINT

SCALE 1:1,000

FINAL ISSUE



Title

Existing A890 Developed
into Rock Fall Safety &
Maintenance Corridor

Project

Stromeferry
Appraisal

Drawing Number.

47065084 - 5200