



Proposed Bridge Location

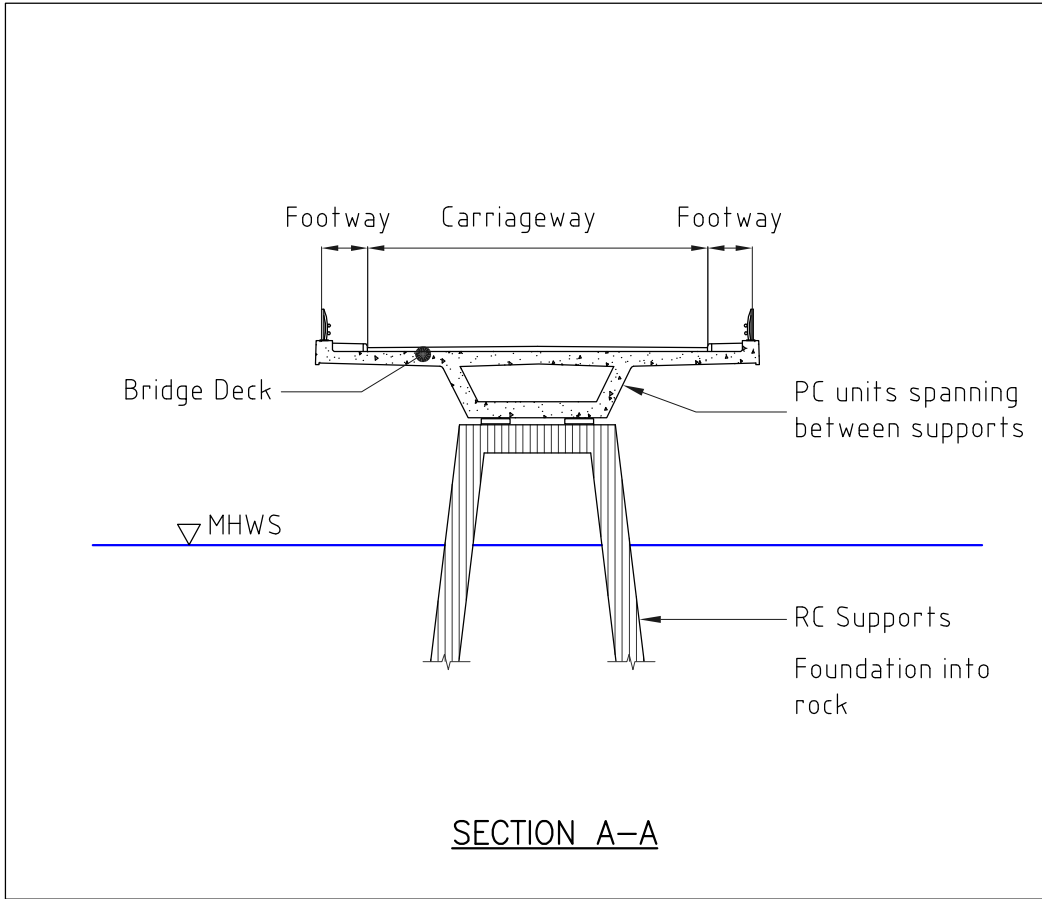

SECTION A-A

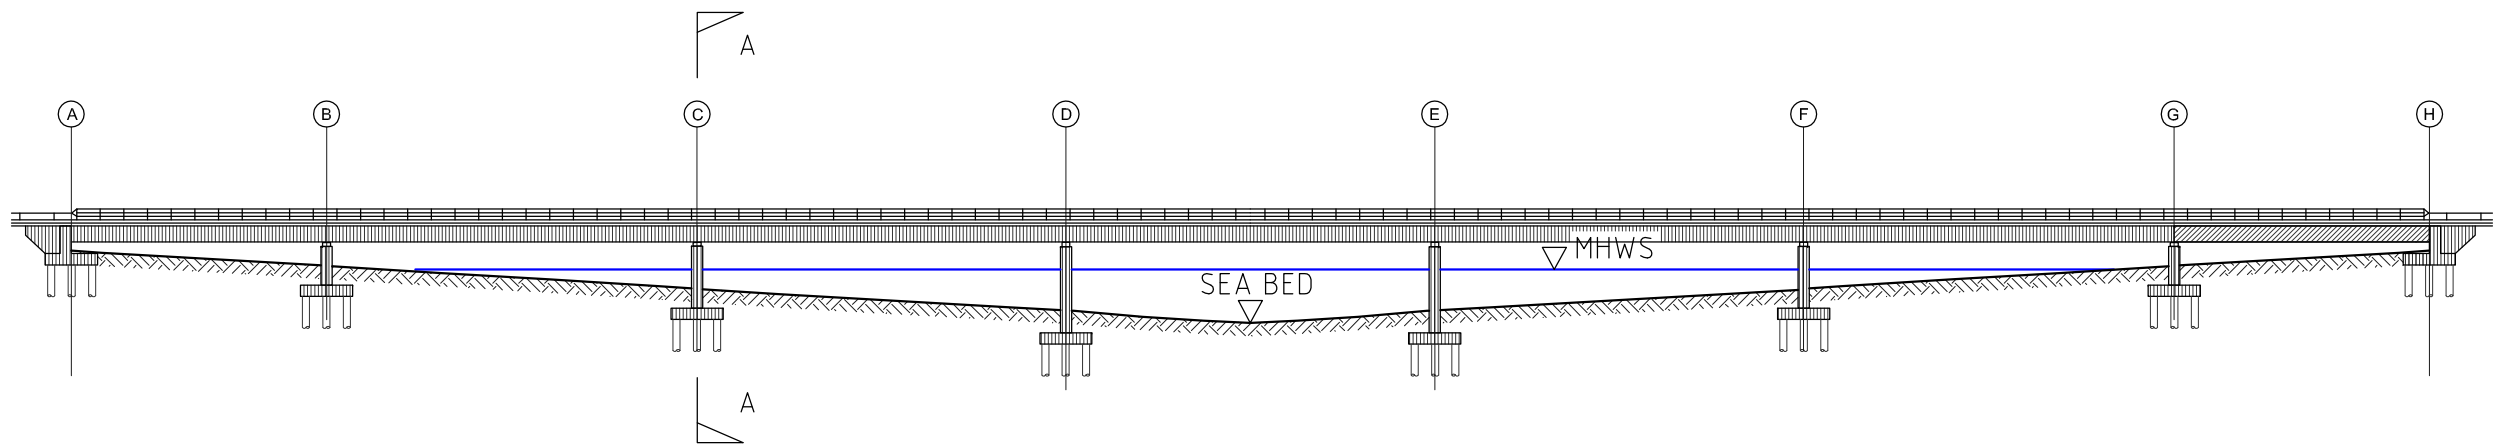

Proposed Upper Loch Bridge Crossing

(Not to scale)



FINAL ISSUE



Title
Proposed Upper Loch Bridge
Route Option O6

Drawing Number: 47065084 - 5207

Stromeferry Appraisal