


Proposed
Tunnel
Location

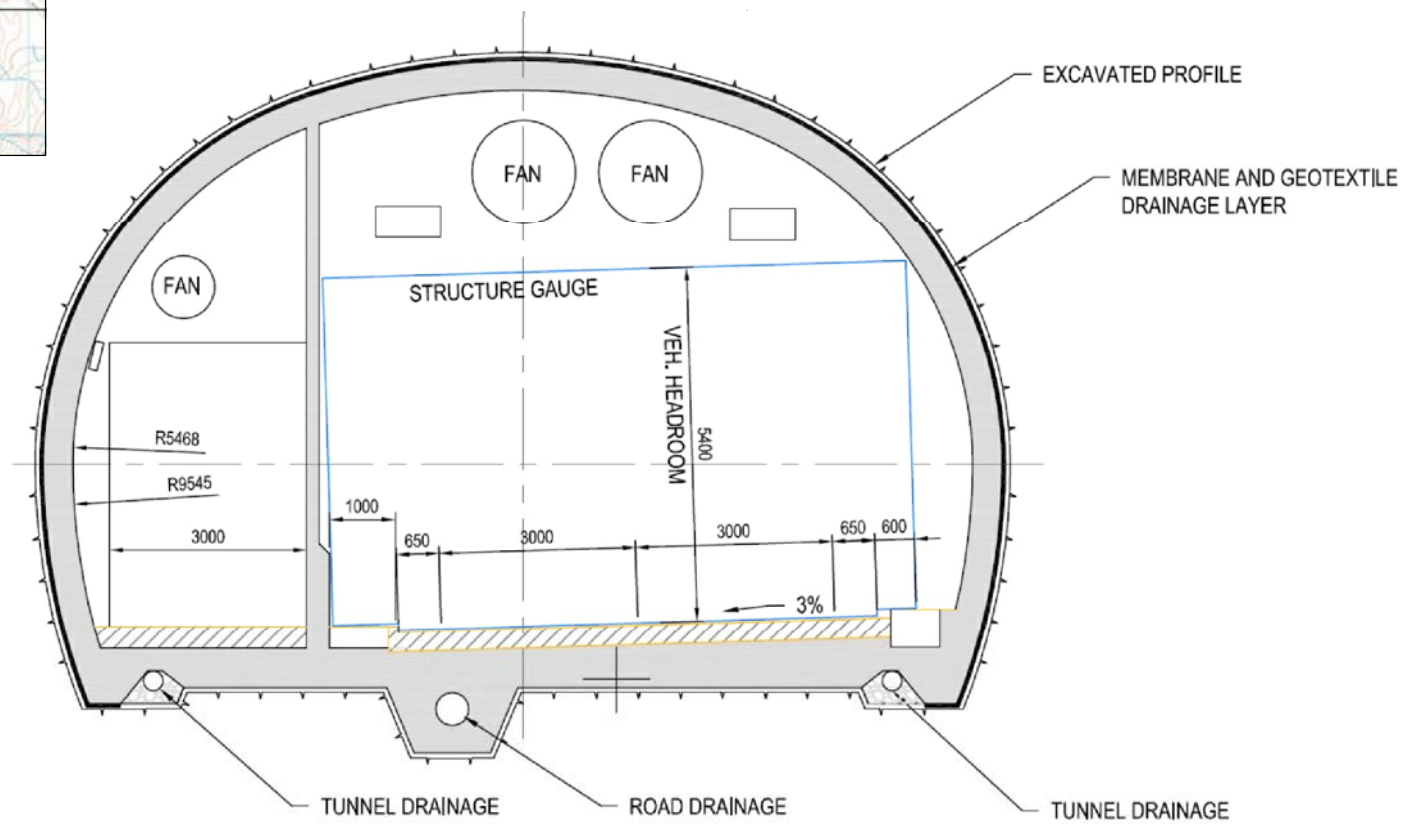

Proposed Tunnel Profile (drained lining)
(Not to scale)

FINAL ISSUE



Title
Proposed Tunnel Profile on the
Online Corridor (O3)

Drawing Number: 47065084 - 5210

Stromeferry Appraisal