



Proposed building materials:

- Structure: Scottish douglas fir with stainless steel connectors + footings
- Cladding: Scottish larch vertical boarding
- Screens: Scottish larch vertical boarding on galvanised frames
- Decking: Scottish larch profiled boards with anti-slip treatment
- Windows: Timber framed windows with aluminium external profile
- Roofing: Scottish larch rainscreen over single-ply membrane

DUALCHAS

ARCHITECTS

SKYE
 Duisdale Beag, Sleat, Isle of Skye IV43 8QU T: 01471 833 300


GLASGOW
 Unit 4, Building 5, Templeton Business Centre, Glasgow G40 1DA T: 0141 550 1401

E: info@dualchas.com W: www.dualchas.com



© Dualchas Architects. To be read in conjunction with the specification and all relevant drawings. Contractor to check all dimensions on site. Do not scale from this drawing. Architect to be advised of any variation between the drawings and site conditions.

DRAWING SET PLANNING		CLIENT 700_BROADFORD_W
DRAWING TITLE SERVICE BUILDING - RENDER		
DRAWING NUMBER 700_602	DRAWN BY AH	DATE 19.11.14
CAD FILE NAME 700_PL_BUILDINGS		SCALE N/A

SECTION A-A

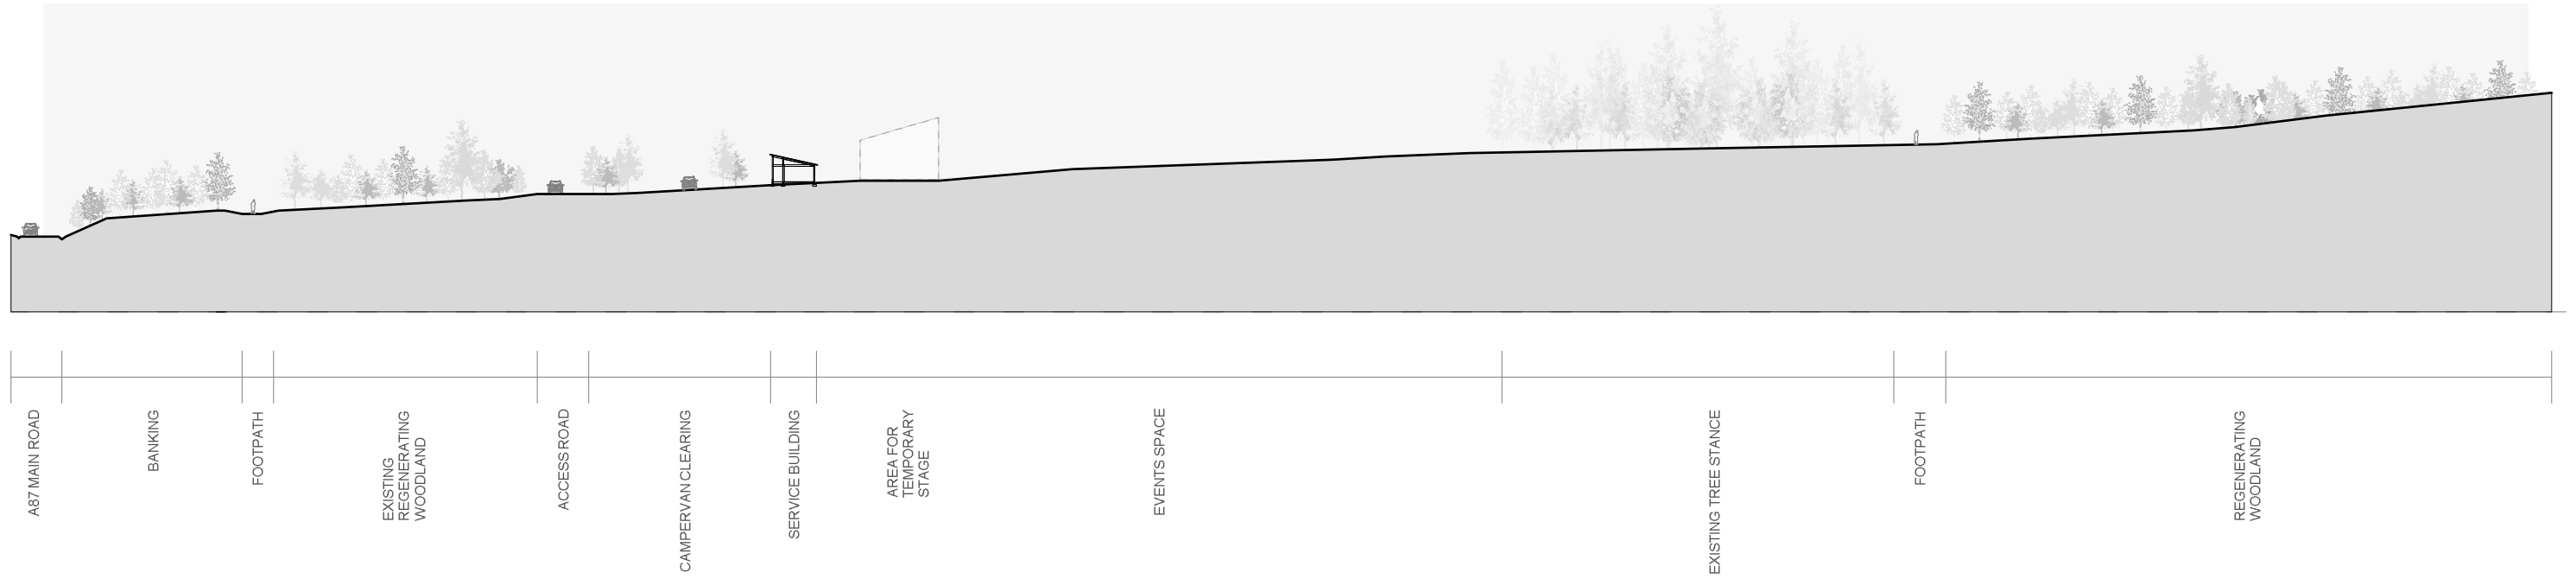

SECTION B-B

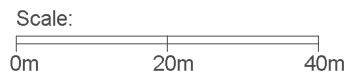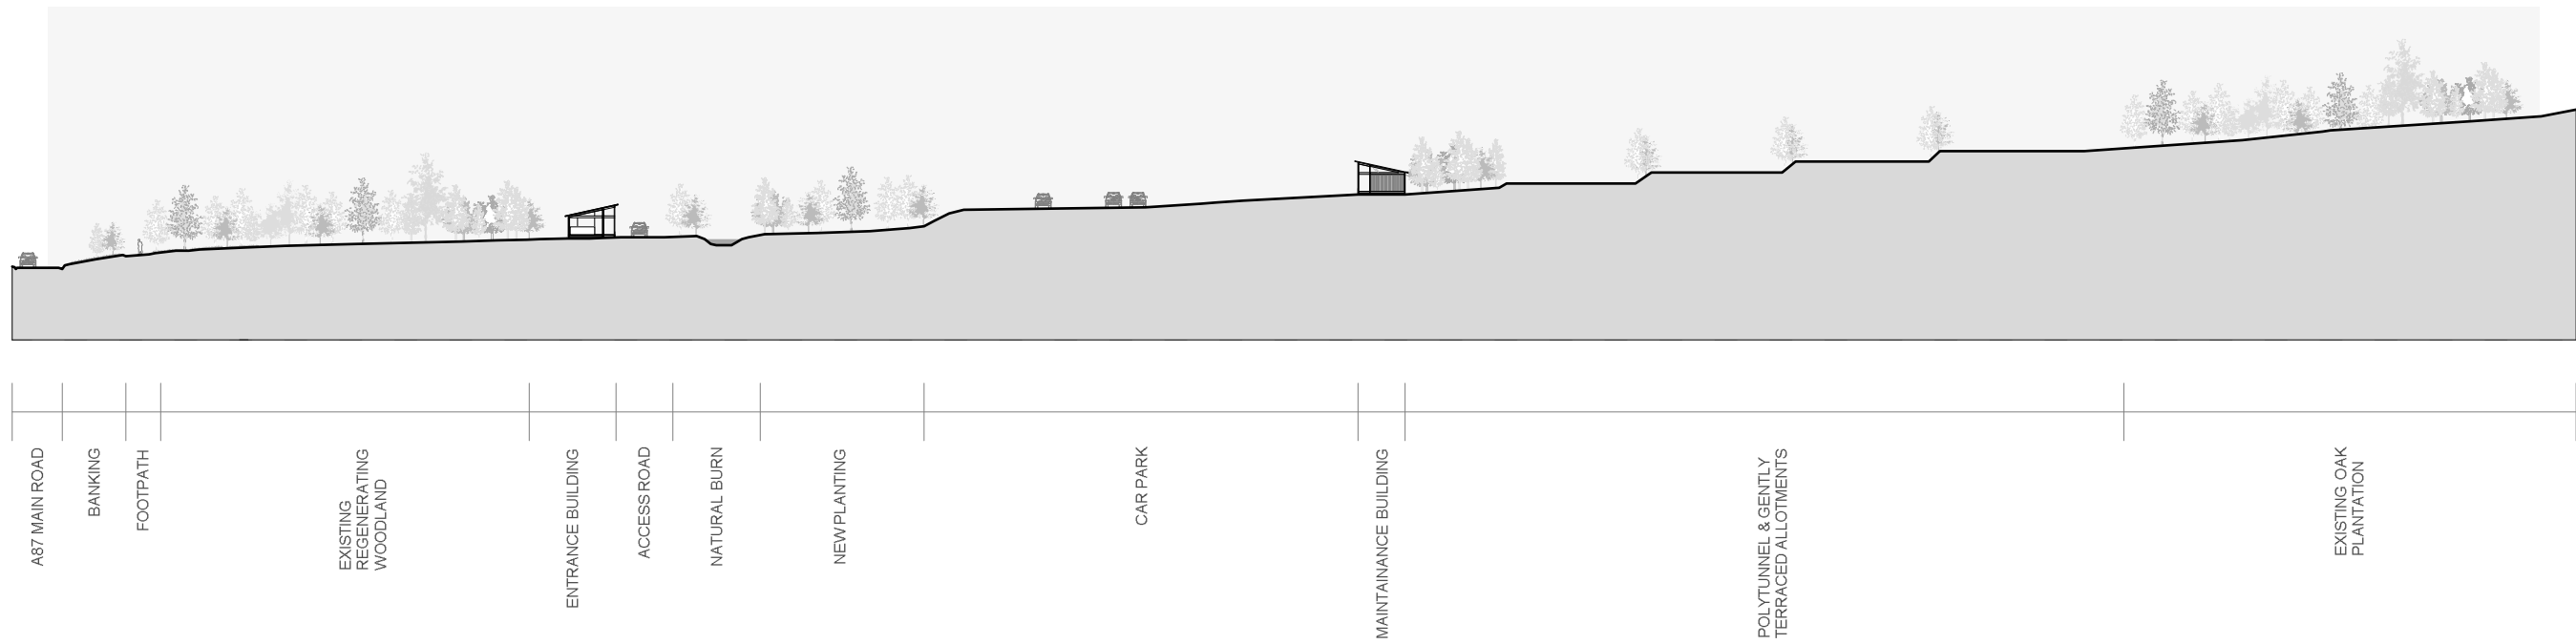

DUALCHAS
ARCHITECTS

SKYE
Duisdale Beag, Sleat, Isle of Skye IV43 8QU T: 01471 833 300

GLASGOW
Unit 4, Building 5, Templeton Business Centre, Glasgow G40 1DA T: 0141 550 1401

E: info@dualchas.com W: www.dualchas.com

© Dualchas Architects. To be read in conjunction with the specification and all relevant drawings. Contractor to check all dimensions on site. Do not scale from this drawing. Architect to be advised of any variation between the drawings and site conditions.

DRAWING SET 700_PL		CLIENT 700_BROADFORD
DRAWING TITLE PR SITE SECTIONS		
DRAWING NUMBER 707_PL_103	DRAWN BY JM	DATE 19.11.2014
CAD FILE NAME 700_PL_SECTIONS		SCALE 1:1000 @ A3