

KEY: Ancillary Facility Community / Dining Nursery Storage Services WC / Changing **Sports**

By Checked Date



DEVELOPMENT AND INFRASTRUCTURE SERVICE J Stuart Black

Director of Development and Infrastructure

Tel. (01349) 886606 Inverness IV1 1JJ E-mail: service.point@highland.gov.uk

Care & Learning

Alex Dickson / Philip Shannon

Gaelic Primary
Portree

DRAWING TITLE
Proposed Ground Floor Plan
PURPOSE OF ISSUE
Planning

SCALE DATE 1:200 Feb '15


PRAWING NUMBER ECSB0342 A (PL) 008

mts

1 2 3 4 5

1 | | | | |

Scale 1=200

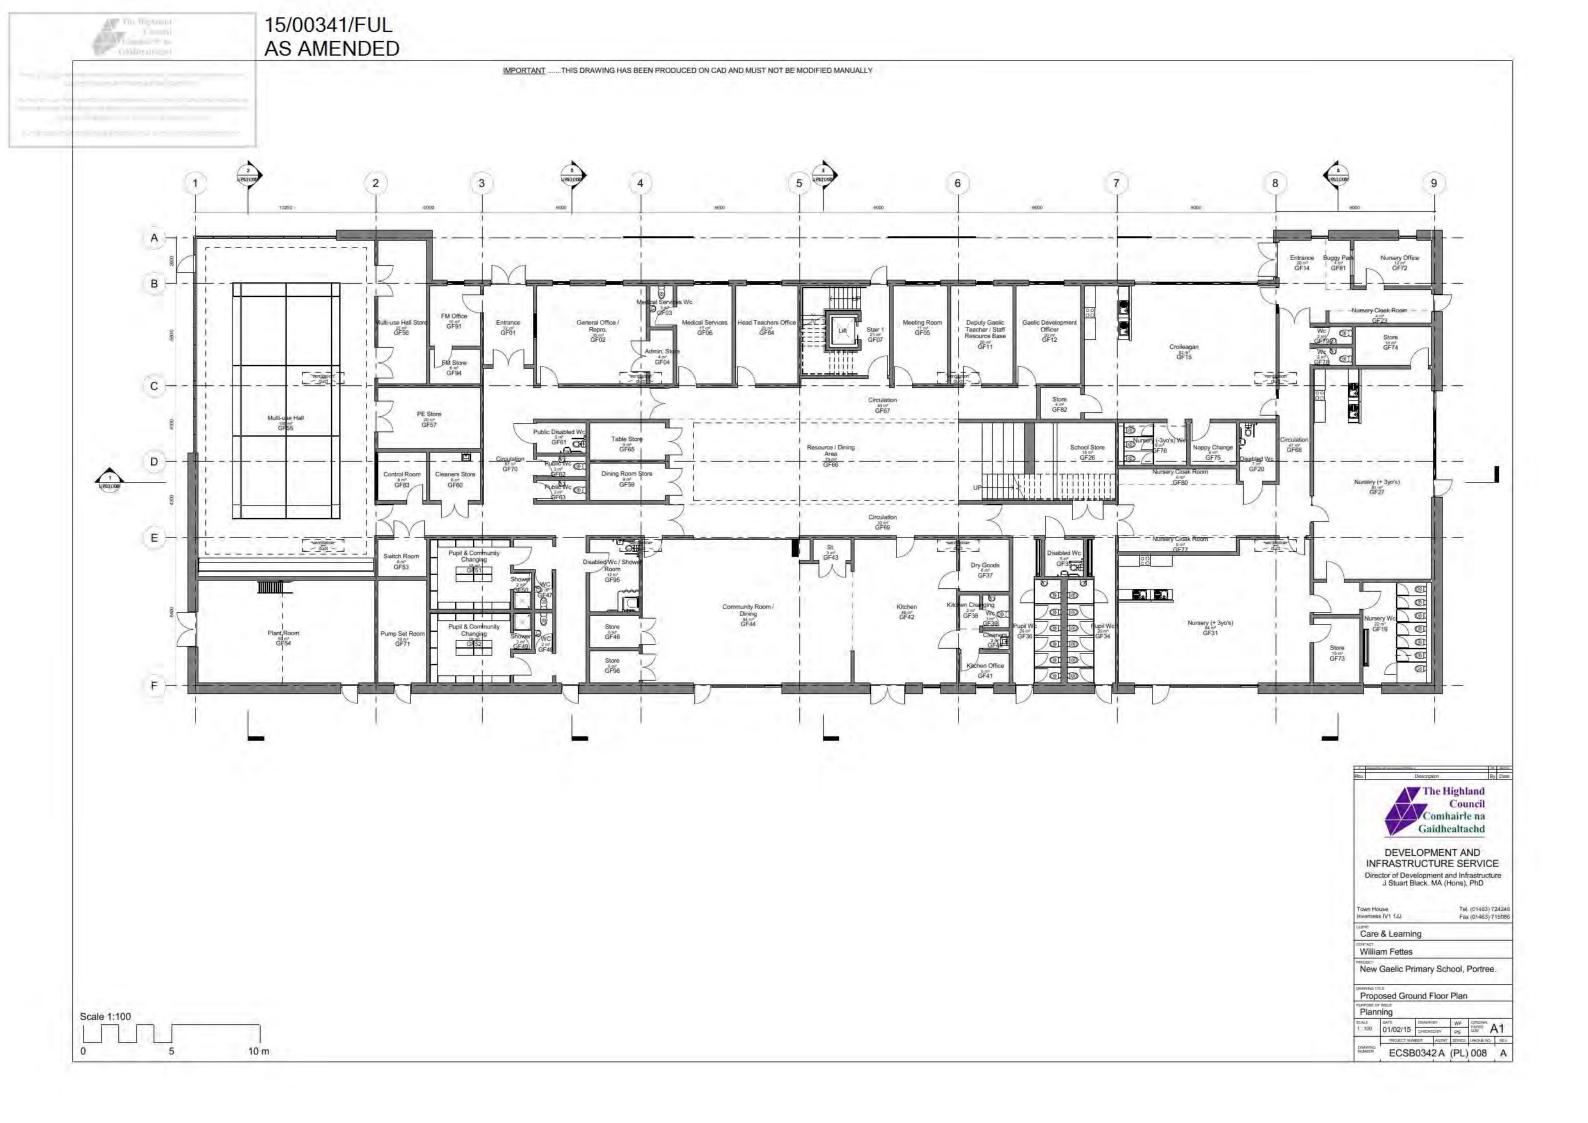





KEY: Ancillary Specialist Ancillary Teaching Storage Services WC / Changing Break Out Covered Activity

By Checked Date



DEVELOPMENT AND INFRASTRUCTURE SERVICE J Stuart Black

Director of Development and Infrastructure

Tel. (01349) 886606 Inverness IV1 1JJ E-mail: service.point@highland.gov.uk

Care & Learning

Alex Dickson / Philip Shannon

Gaelic Primary
Portree

DRAWING TITLE
Proposed First Floor Plan
PURPOSE OF ISSUE
Planning SCALE DATE 1:200 Feb '15

DRAWING NUMBER ECSB0342 A (PL) 009

Scale 1=200