


South (Glebe Street) Elevation



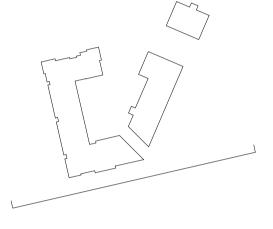

West (Riverfront) Elevation



Proposed Residential Development Glebe Street, Inverness

Contextual Elevations

Scale:	1:200 @ A1	
Date:	November 2015	
Dwg No:	A5281/ PL ()06A	
Copyright of this drawing subsists in Halliday Fraser Munro		



Section A-A



Section B-B





		Existing grour	nd line		
	4 5	10	15	20r	
•	Proposed Residential Development Glebe Street, Inverness				
Proposed Site Sections					
Scale:	1:200 @	2 A1			
Date:	Novemb	per 2015			

A5281/ PL(--)04A

Dwg No:

Copyright of this drawing subsists in Halliday Fraser Munro




Vertical massing which steps down to relate to low rise buildings on Douglas Row and Glebe Street



View looking South from Gilbert Street





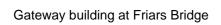




Gateway building at Friars Bridge

	Proposed Residential Deve Glebe Street, Inverness		d Residential Development reet, Inverness
		Visuals	
HALLIDAY FRASER MUNRO	S Tulloch Homes	Scale:	
CHARTERED ARCHITECTS • PLANNING CONSULTANTS		Date:	November 2015
ABERDEEN • BELFAST • DUNDEE • EDINBURGH • GLASGOW	:	Dwg No:	A5281/ PL()17A
		Copyright of this drawing :	subsists in Halliday Fraser Munro



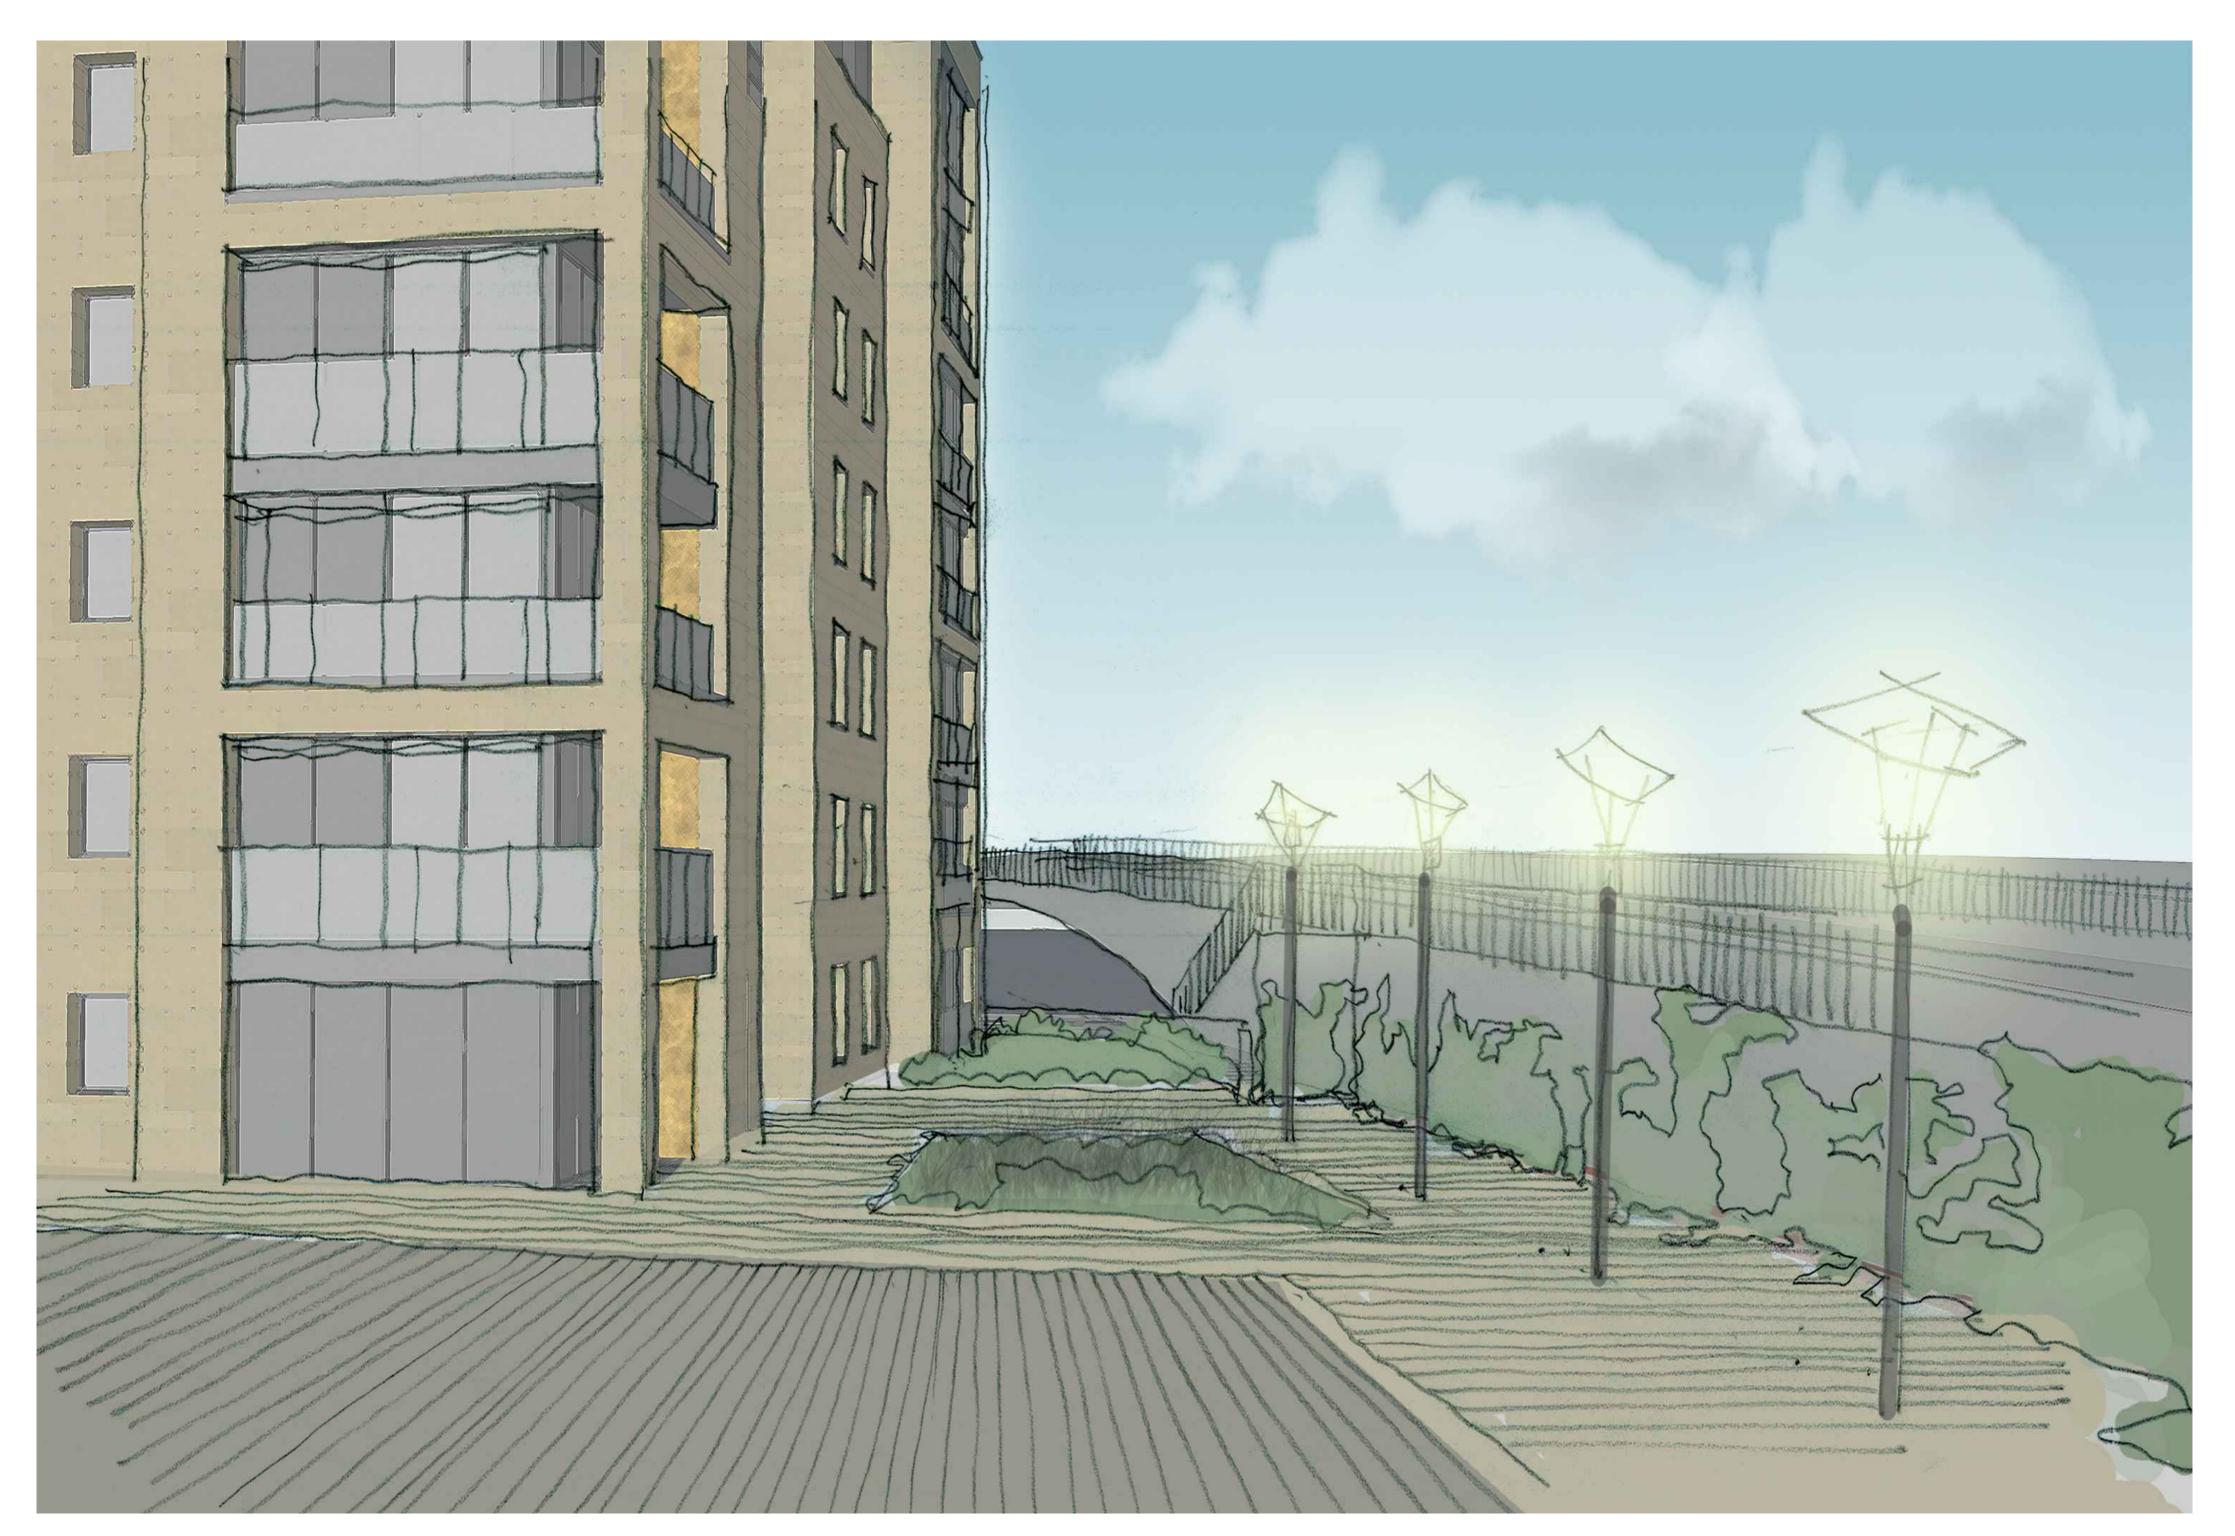

Lighting and soft landscaping used to improve the open space adjacent to Friars Bridge



	•	Residential Development et, Inverness
	Visuals	
•	Scale:	
•	Date:	November 2015
•	Dwg No:	A5281/ PL()18
•	Copyright of this drawing subsis	sts in Halliday Fraser Munro



New public open space and public art located on the river walkway



HALLIDAY FRASER MUNRO

CHARTERED ARCHITECTS • PLANNING CONSULTANTS

ABERDEEN • BELFAST • DUNDEE • EDINBURGH • GLASGOW

Proposed Residential Development Glebe Street, Inverness Visuals Scale: Date: November 2015 Dwg No: A5281/ PL(--)19 Copyright of this drawing subsists in Halliday Fraser Murro