



PERMANENT ACCESS ROAD JUNCTION WITH FANELLAN ROAD
1 : 200

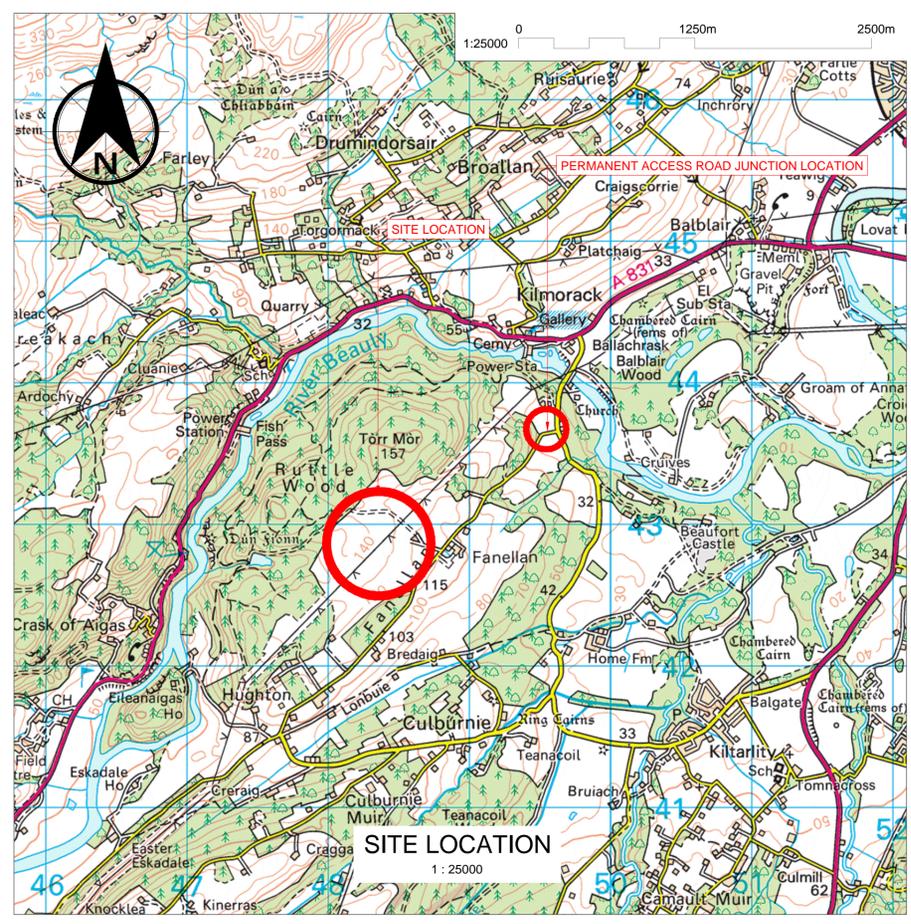

SITE LOCATION
1 : 25000

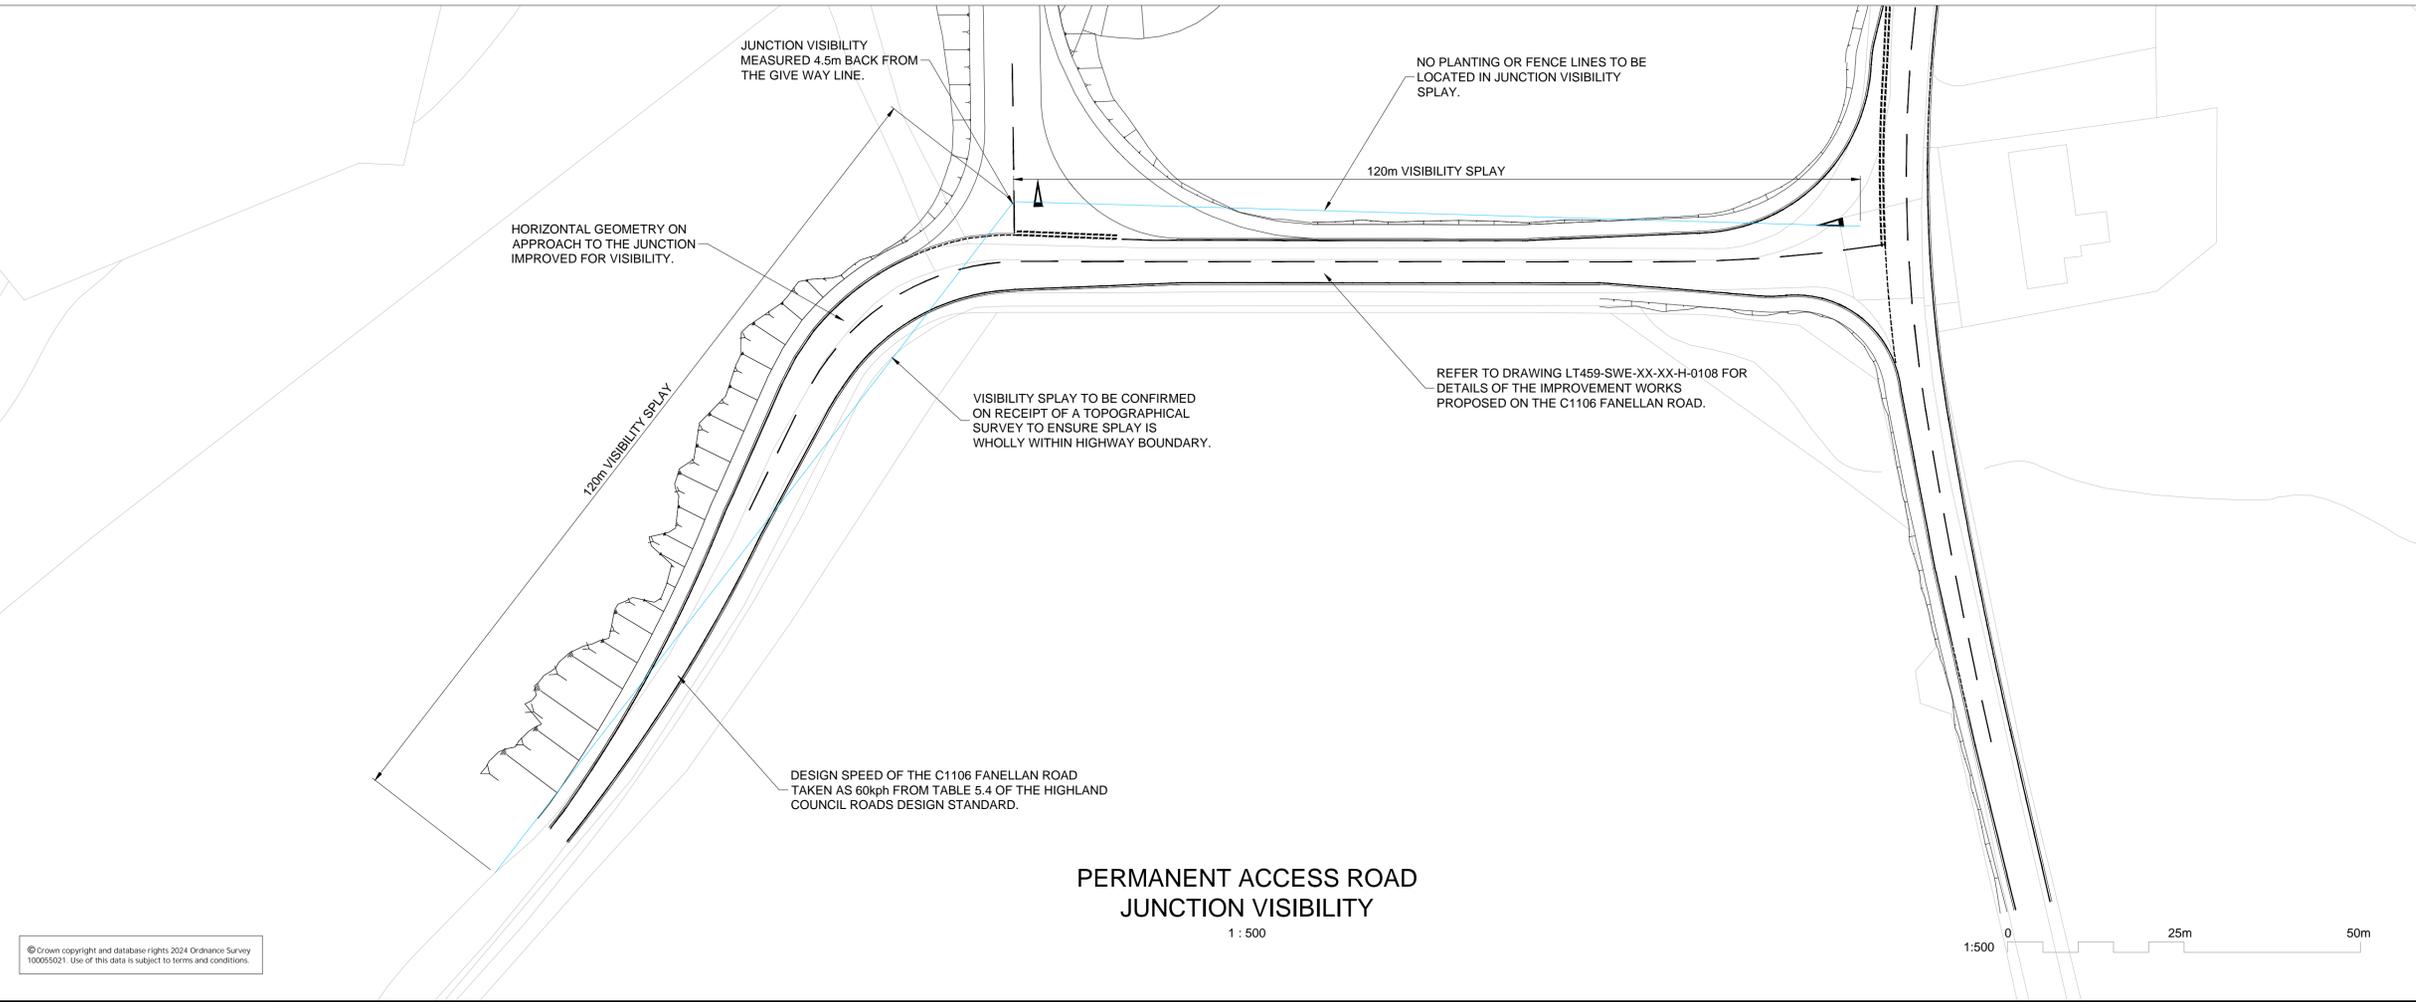

PERMANENT ACCESS ROAD JUNCTION VISIBILITY
1 : 500

NOTES

- DO NOT SCALE FROM THIS DRAWING MANUALLY OR ELECTRONICALLY.
- THIS DRAWING IS TO BE READ IN CONJUNCTION WITH ALL OTHER RELEVANT PROJECT INFORMATION.
- ALL DATUM LEVELS ARE IN METRES AND DIMENSIONS ARE IN METRES UNLESS OTHERWISE STATED.

KEY TO DRAWING

Rev	Date	Amendment Details	Dr'n	Chk'	App'
P05	20/08/2024	FINAL LAYOUT	NG	RL	CB
P04	12/06/2024	LAYOUT UPDATED	NG	RL	CB
P03	18/04/2024	DESIGN FIX 2C	NG	RL	CB
P02	08/03/2024	DESIGN FIX 2B	NG	RL	CB
P01	15/12/2023	DESIGN FIX A	MA	RL	CB

This drawing should not be relied on or used in circumstances other than those for which it was originally prepared and for which Sweco UK Limited was commissioned. Sweco UK Limited accepts no responsibility for this drawing to any party other than the person by whom it was commissioned. Any party which breaches the provisions of this disclaimer shall indemnify Sweco UK Limited for all loss or damage arising therefrom. COPYRIGHT © Sweco 2022

2nd Floor, Quay 2
139 Fountainbridge
Edinburgh
EH3 9QG
Tel: +44 (0)131 550 6300
Web: www.sweco.co.uk



Client

TRANSMISSION

Project Title
**FANELLAN
400kV SWITCHING STATION AND
HVDC CONVERTOR STATION**

Drawing Title
**PERMANENT ACCESS ROAD
JUNCTION WITH C:1106
GENERAL LAYOUT**

Purpose Of Issue
PRELIMINARY

Status	Description
S5	FOR REVIEW AND ACCEPTANCE
Drawn	Designed
Checked	Approved
NG	NG
RL	CB
Scale	Sweco Ref
Revision	Revision
A1	AS SHOWN
65209842	P05

Drawing Number
LT459-SWE-XX-XX-D-X-0103

© Crown copyright and database rights 2024 Ordnance Survey 100055021. Use of this data is subject to terms and conditions.