


- Legend**
- Proposed 400 kV OHL
  - Ferness 275 kV OHL Realignment
  - Kellas Alternative Alignment
  - Removal of Existing 132 kV OHL from Beuly to Knocknagael
  - Local Authority Boundary
  - Proposed Substation Site (Separate Application)

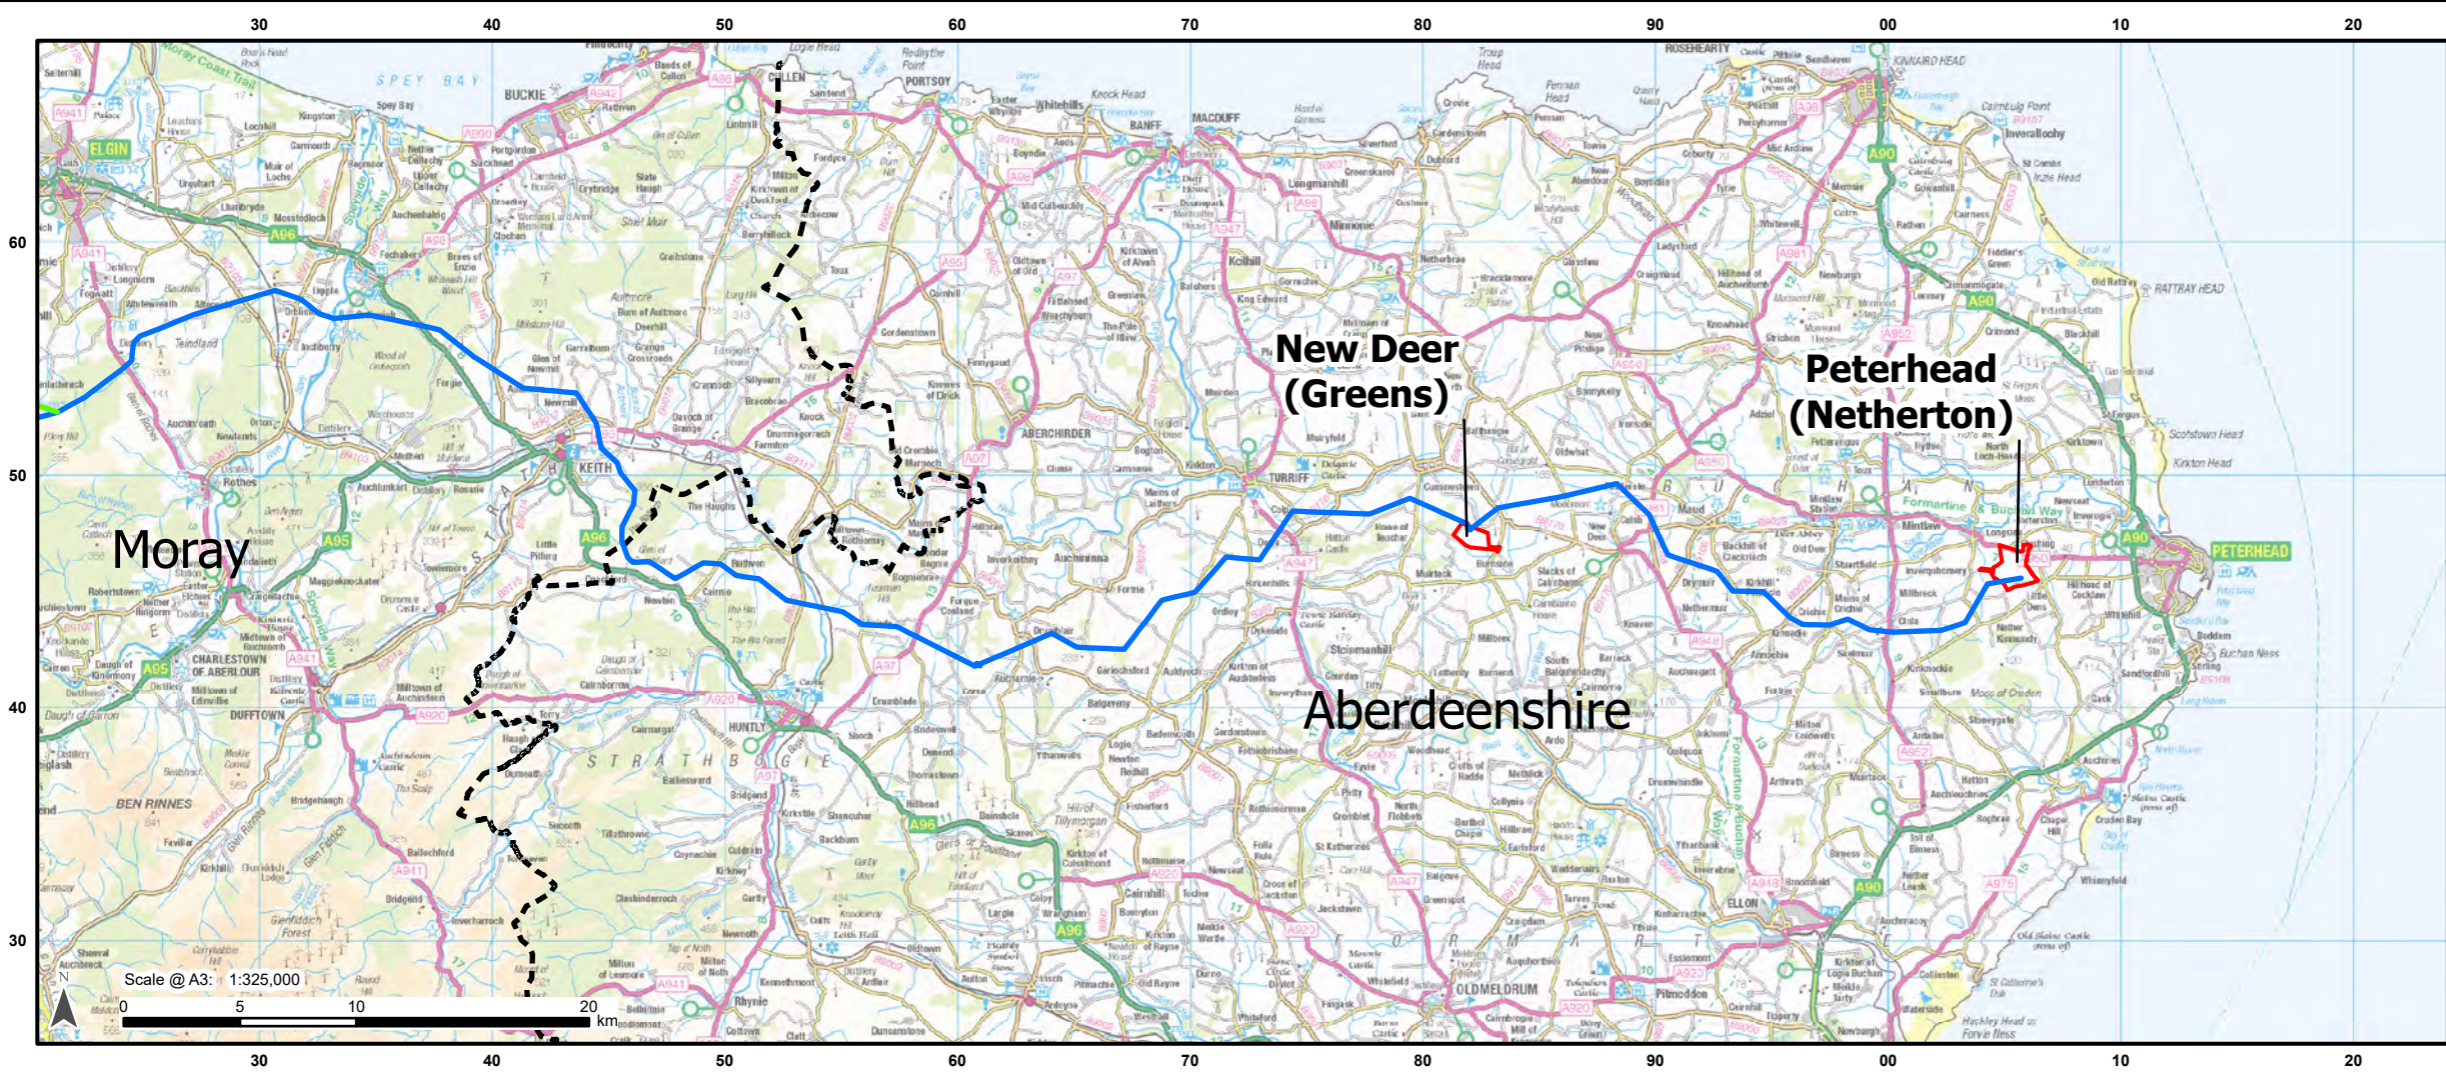

Contains public sector information licensed under the Open Government Licence v3.0.

**Project:** Beuly to Blackhillock to New Deer to Peterhead 400kV OHL Project

**Title:** Location Plan

**Drawn by:** MAL **Date:** 03/06/2025

**Drawing:** B2P-WSP-DA-70092380-066