

Not to Scale @ A3


Project: Beauly to Blackhillock to New Deer to Peterhead 400kV OHL Project

Title: Figure 3.4a
Tower Design – AS4 Tower Suite
Sheet 1 of 4


Drawn by: SH

Date: 22/05/2025

Drawing: B2P-WSP-DA-70092380-093

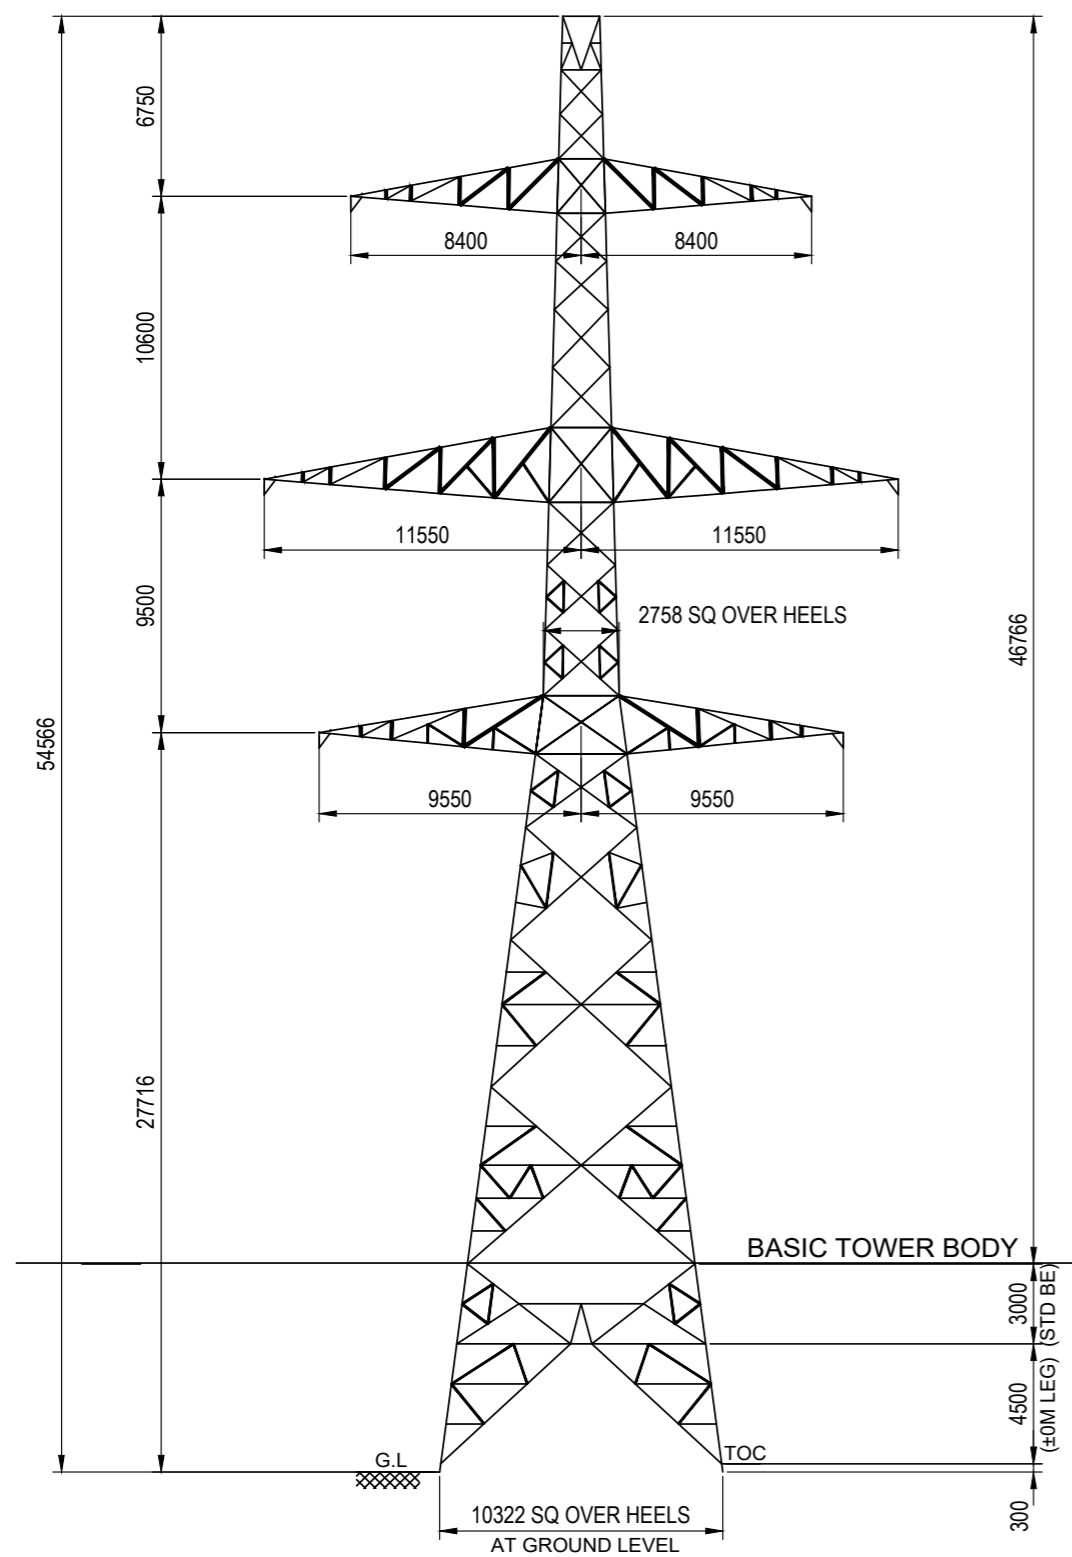

TRANSVERSE FACE
±0.0M TOWER.
(STD.HT)
AS4 BD TOWER

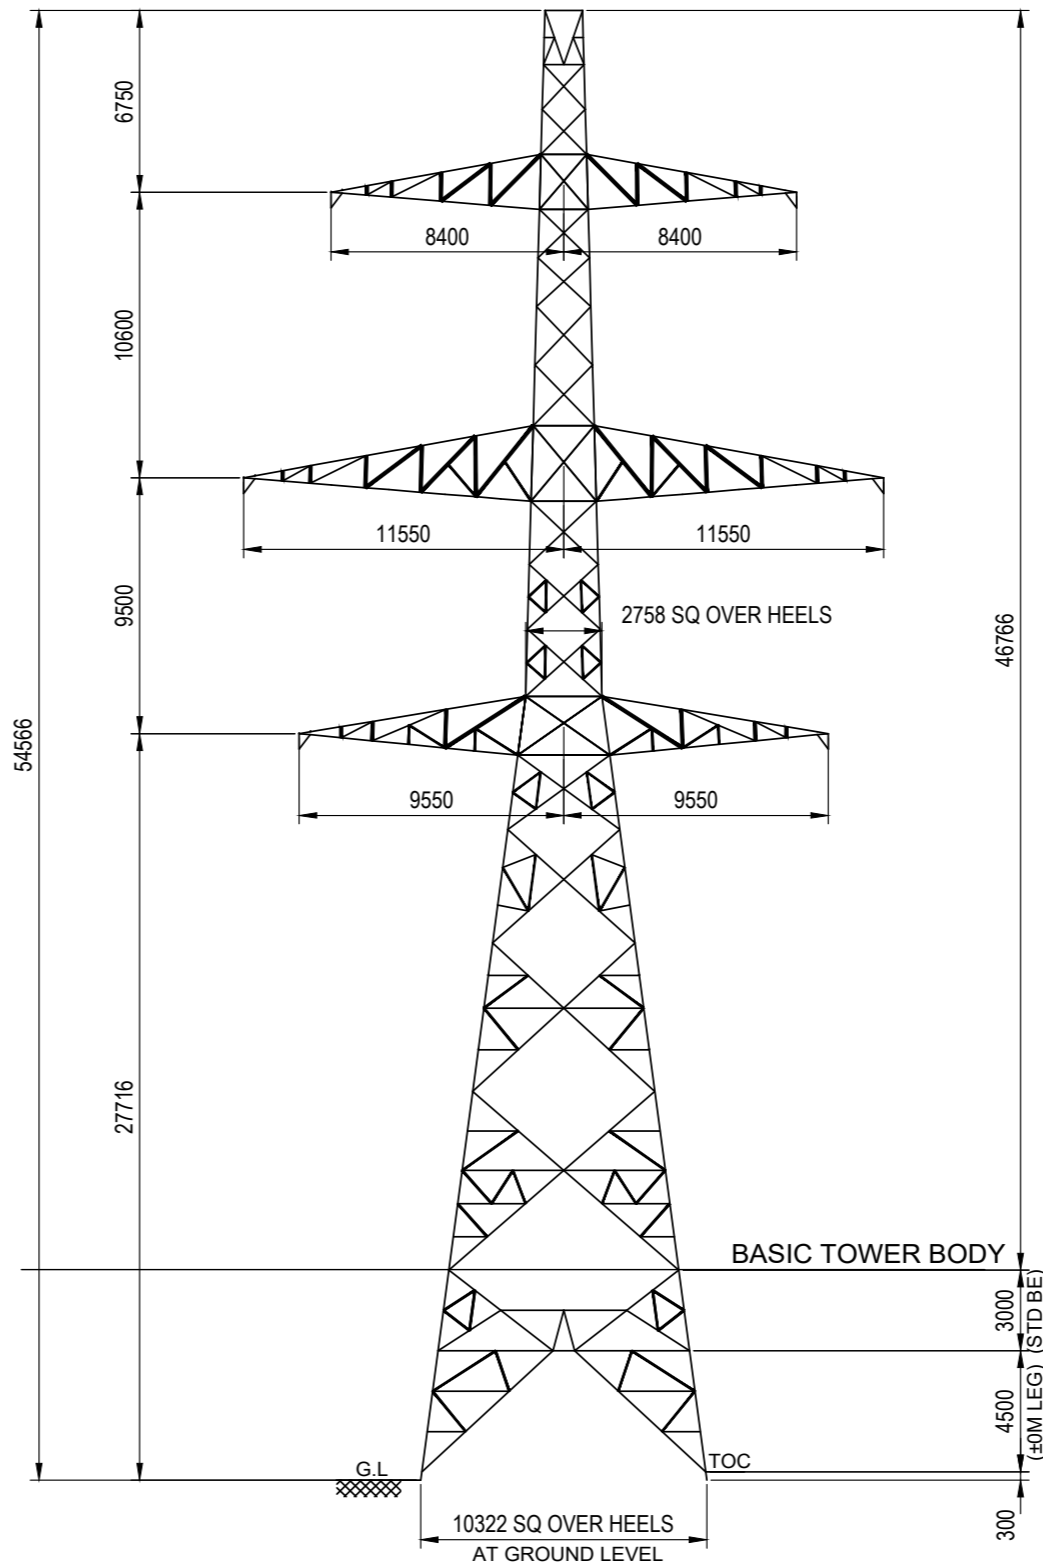

TRANSVERSE FACE
±0.0M TOWER.
(STD.HT)
AS4 AD TOWER


Not to Scale @ A3

Project: Beauly to Blackhillock to New Deer to Peterhead 400kV OHL Project


Title: Figure 3.4a
Tower Design - AS4 Tower Suite
Sheet 2 of 4

Drawn by: SH Date: 22/05/2025

Drawing: B2P-WSP-DA-70092380-093

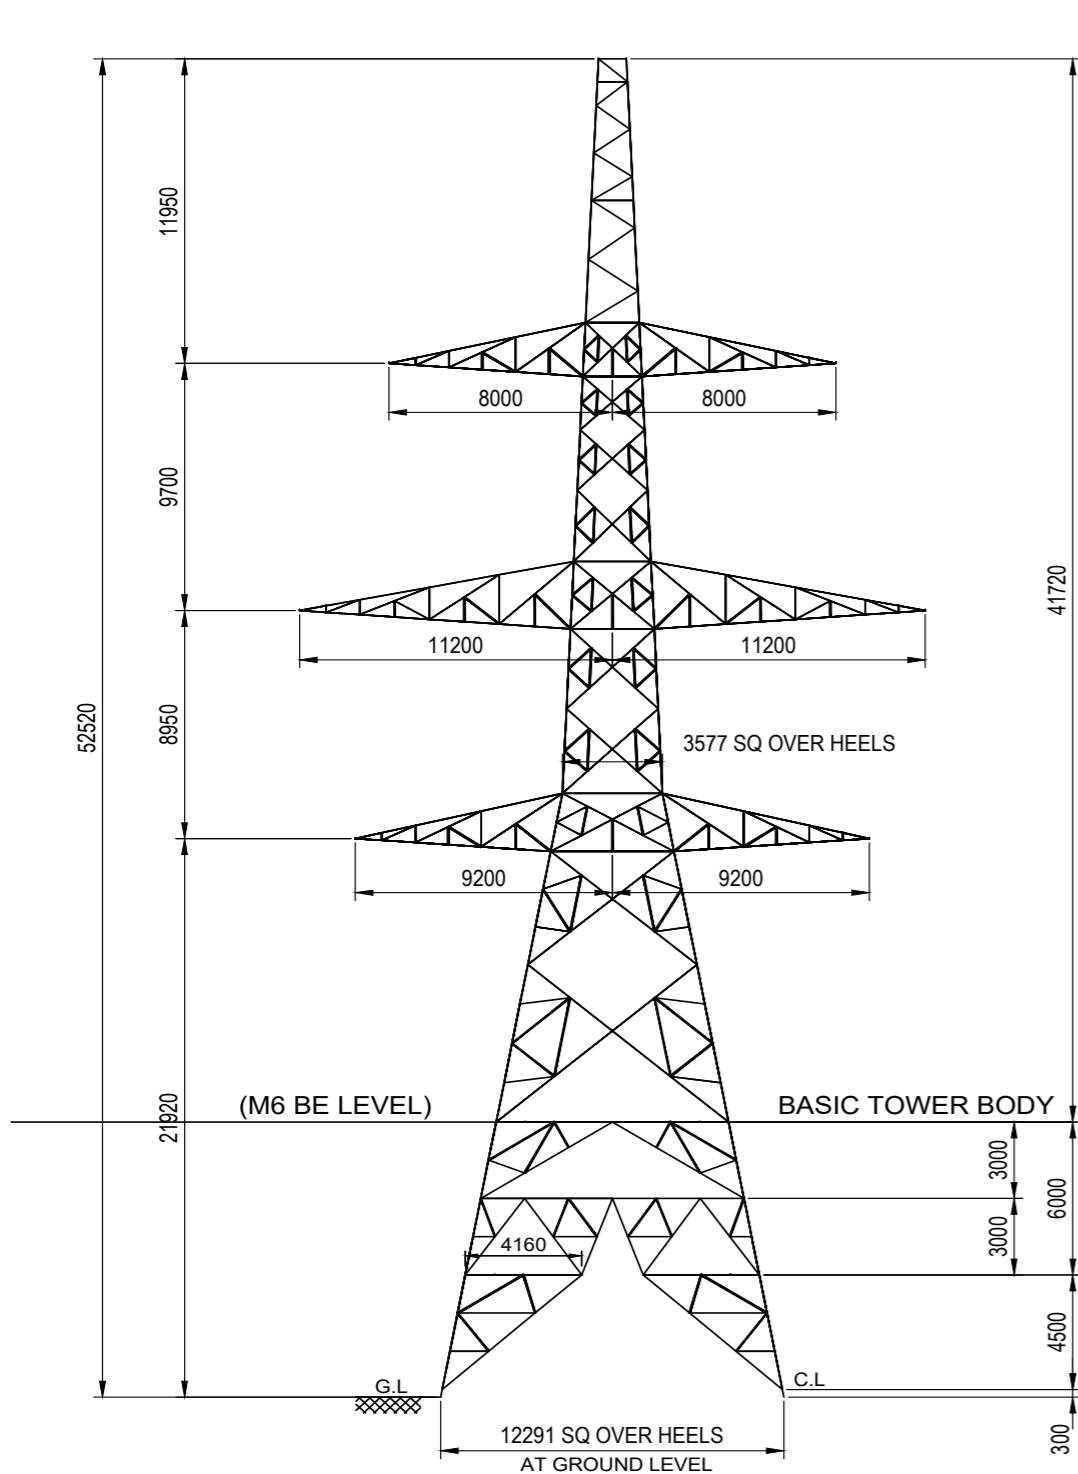

TRANSVERSE FACE
±0.0M TOWER.
(STD.HT)
AS4 AD10 TOWER

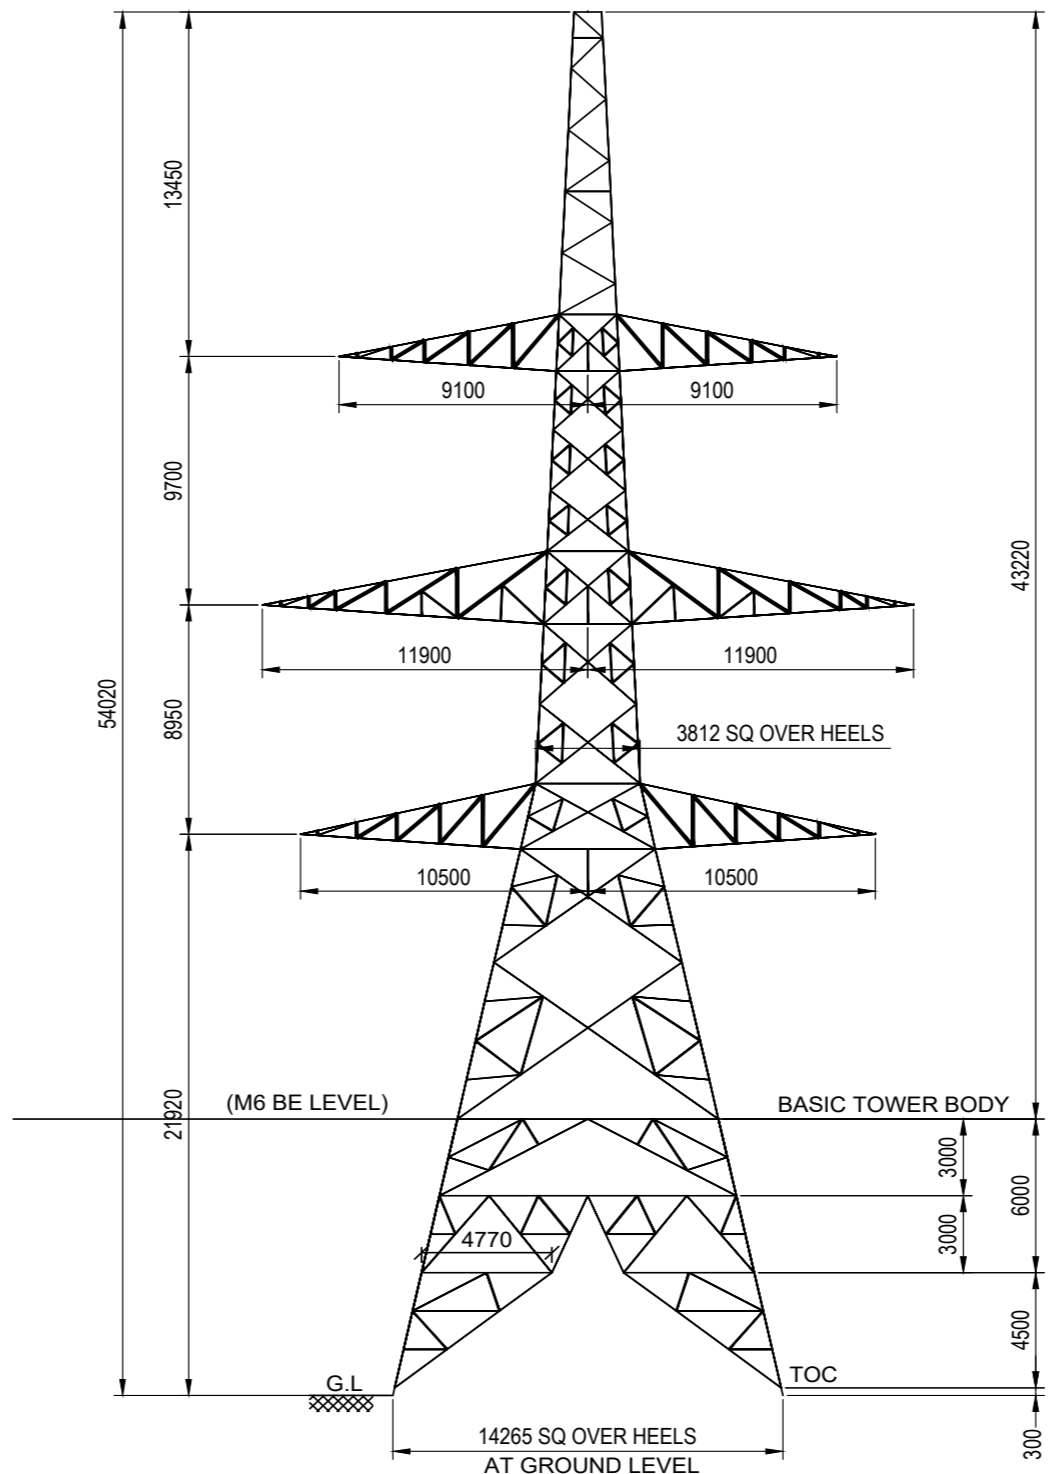

TRANSVERSE FACE
(STD.HT)
AS4 AD25 TOWER


Not to Scale @ A3

Project: Beauty to Blackhillock to New Deer to Peterhead 400kV OHL Project

Title: Figure 3.4a
Tower Design - AS4 Tower Suite
Sheet 3 of 4

Drawn by: SH Date: 22/05/2025

Drawing: B2P-WSP-DA-70092380-093

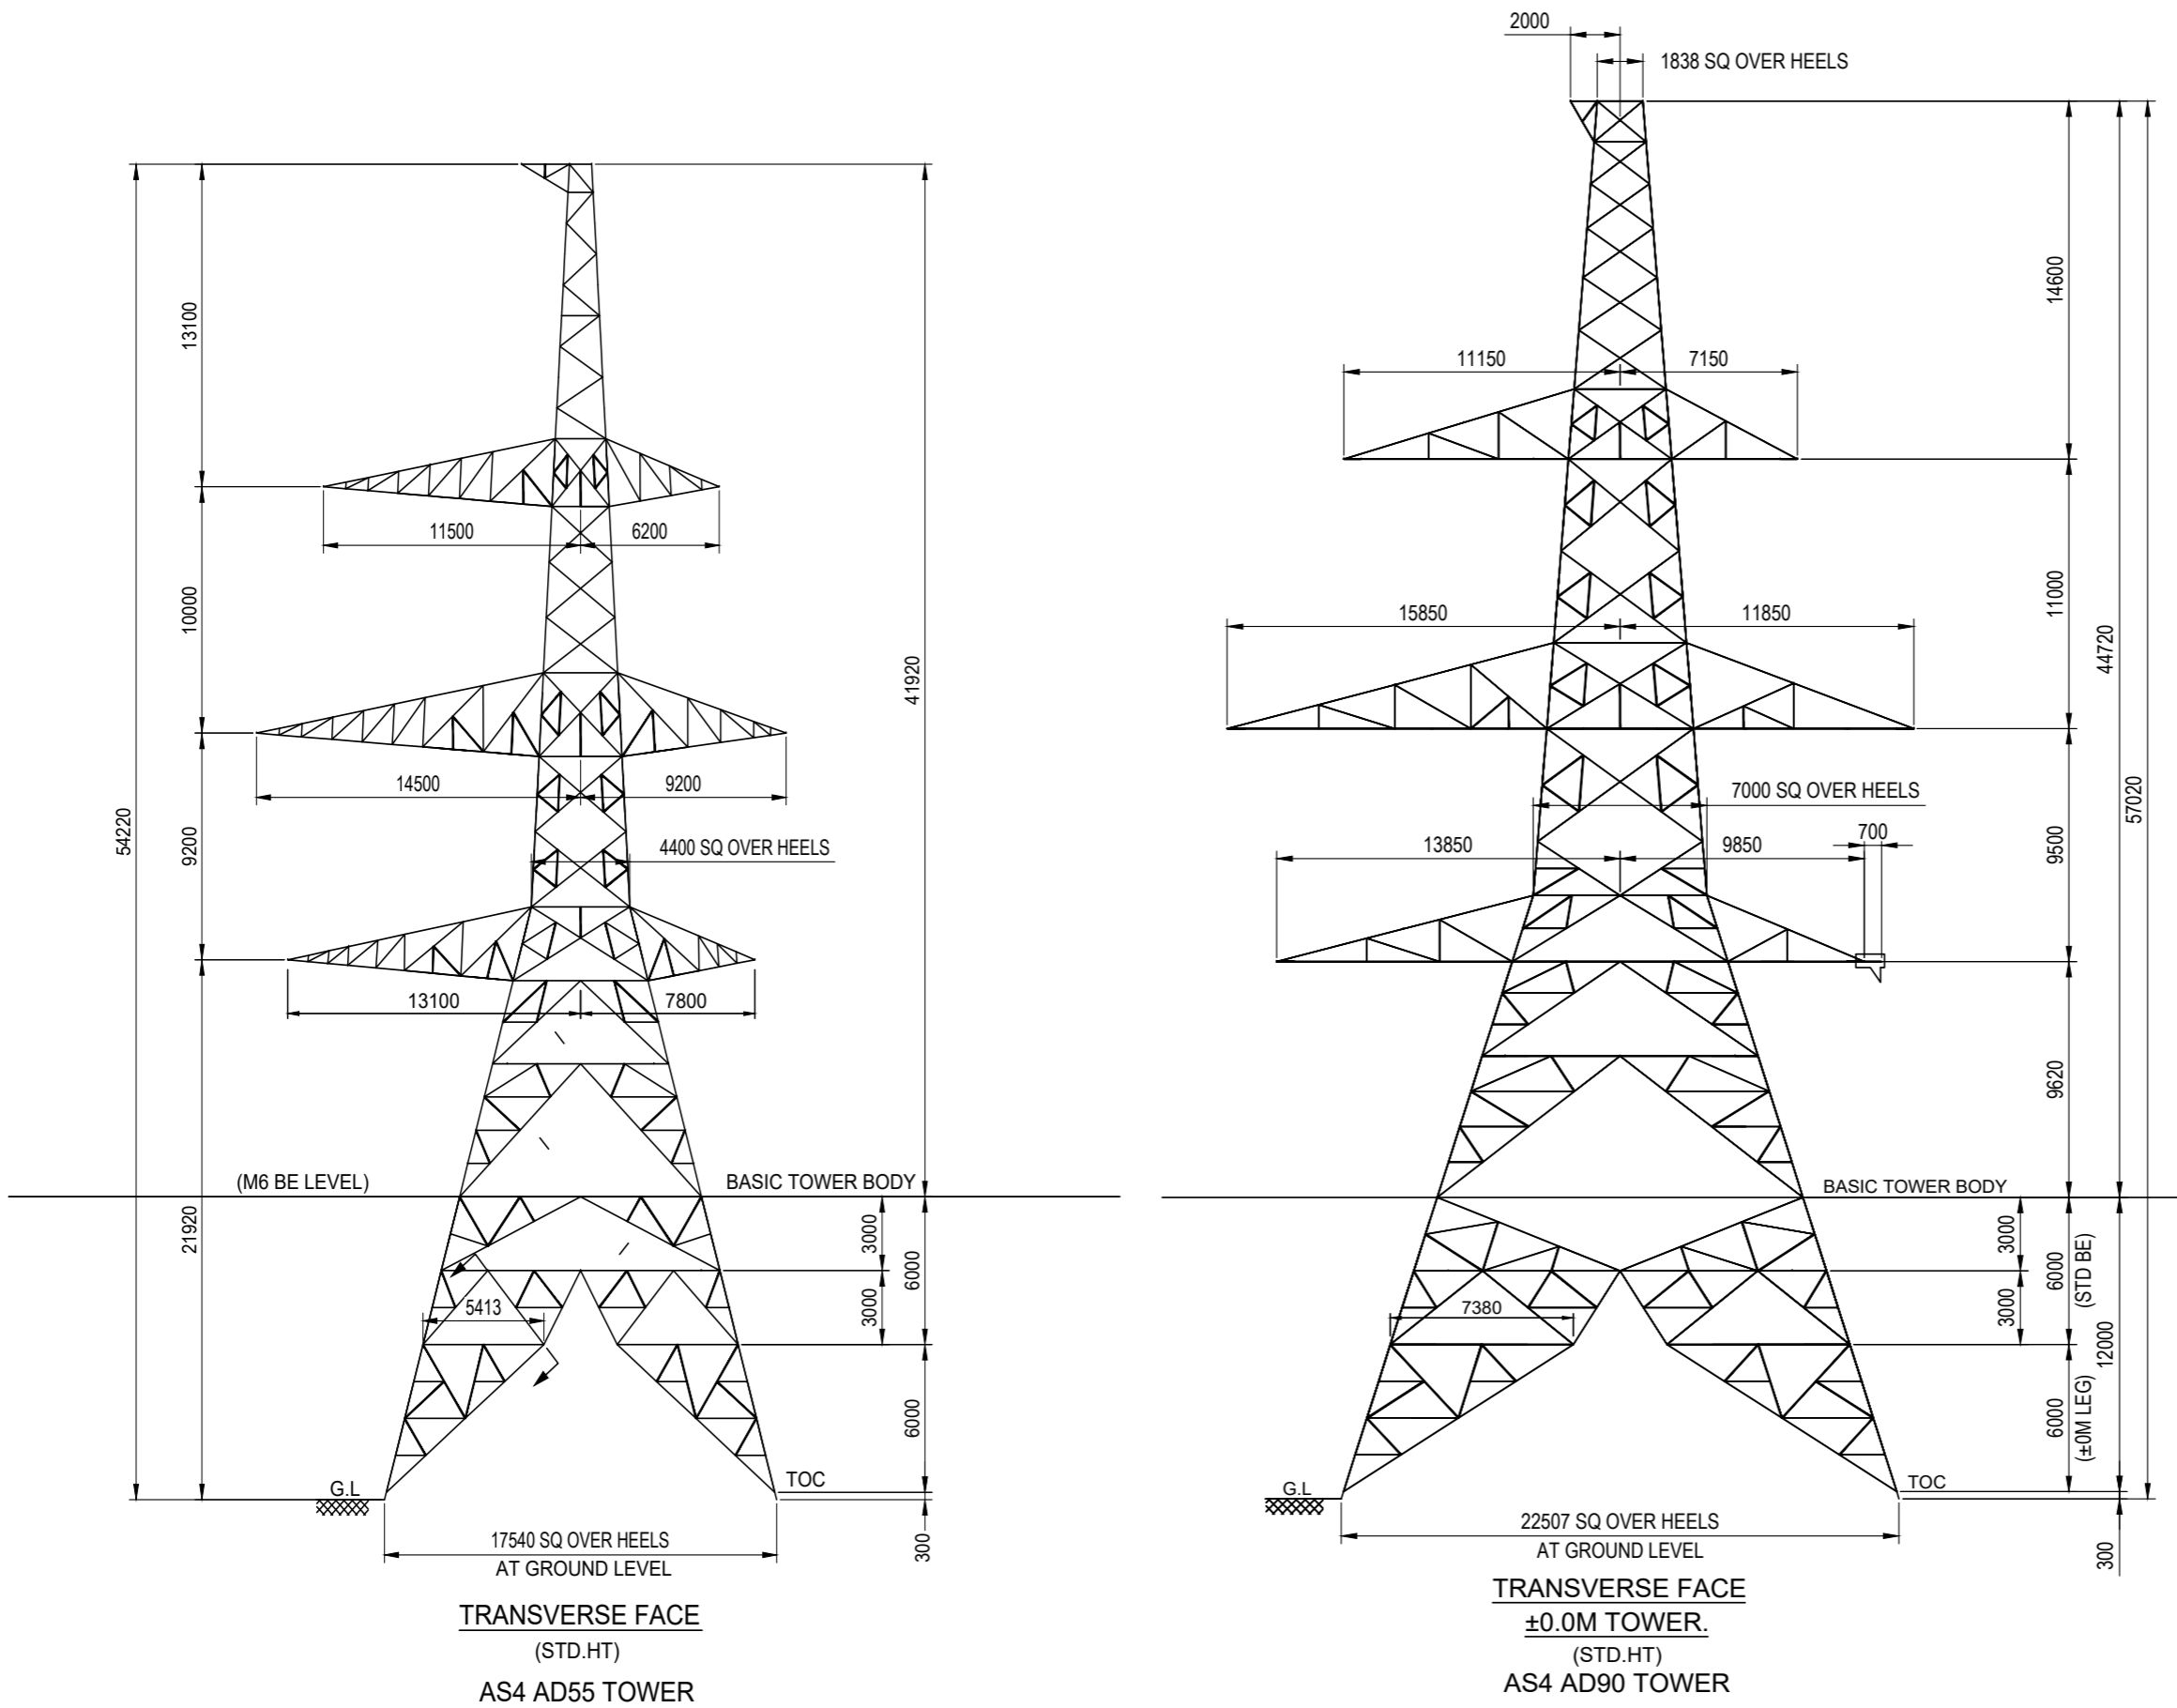

Not to Scale @ A3

Project: Beauly to Blackhillock to New Deer to Peterhead 400kV OHL Project

Title: Figure 3.4a
Tower Design - AS4 Tower Suite
Sheet 4 of 4

Drawn by: SH Date: 22/05/2025

Drawing: B2P-WSP-DA-70092380-093