

NEW LINE L8(c)
D SUSPENSION TOWER

NEW LINE L8(c)
DT TOWER

NEW LINE L8(c)
SF60 TOWER


Not to Scale @ A3

Project: Beauly to Blackhillock to New Deer to Peterhead 400kV OHL Project


Title: Figure 3.4c
Tower Design - L8 Tower Suite
Page 1 of 3

Drawn by: SH Date: 25/03/2025

Drawing: B2P-WSP-DA-70092380-095

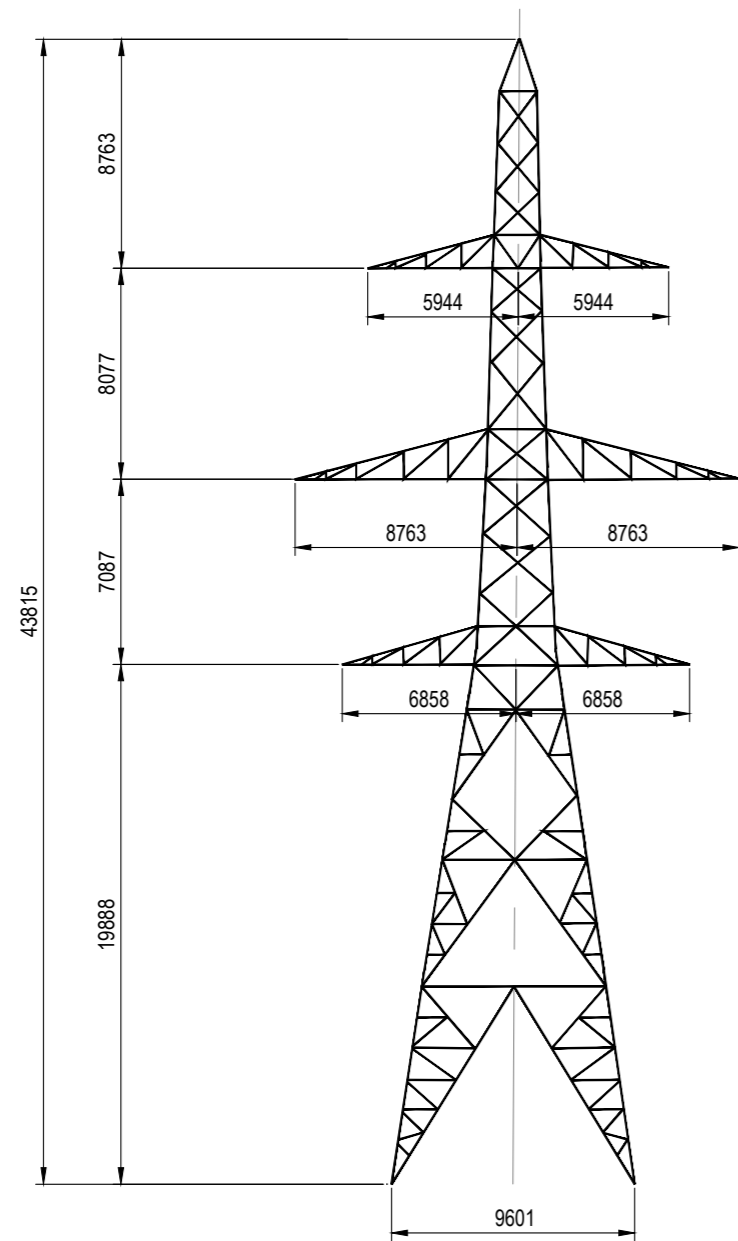

NEW LINE L8(c)
D10 TENSION TOWER

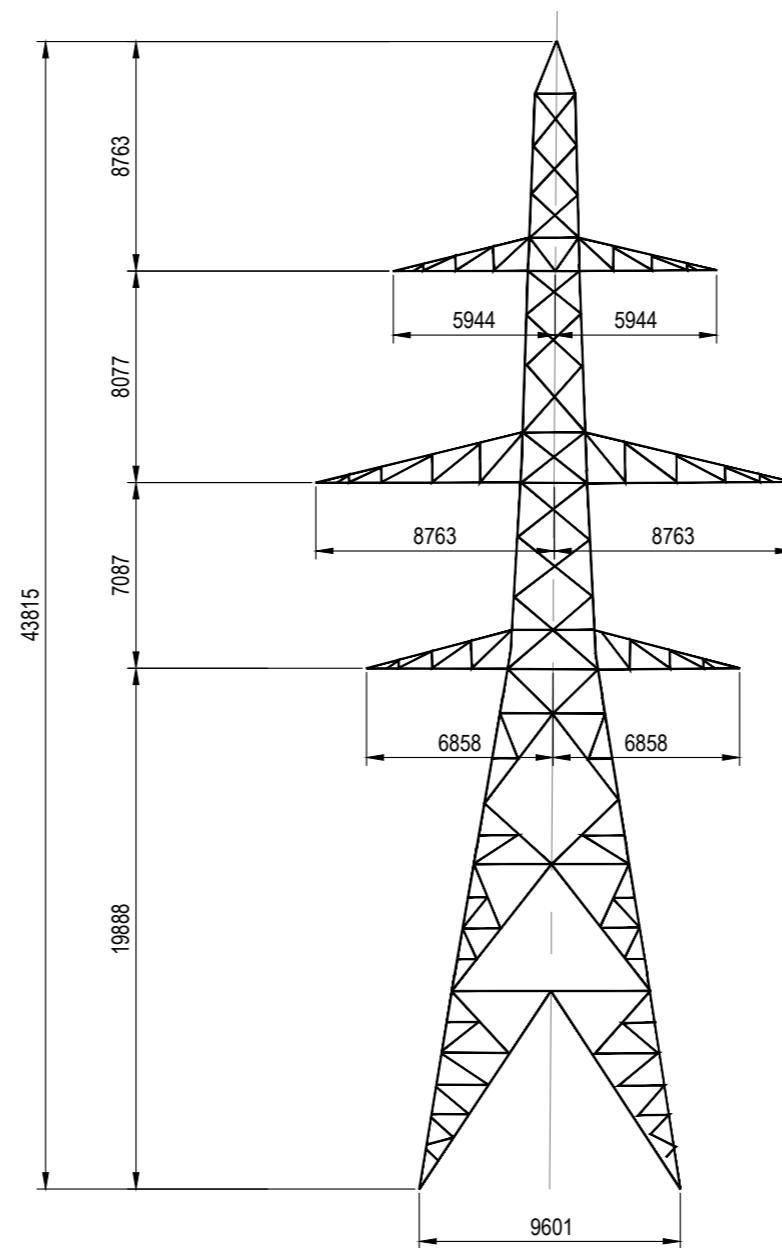

NEW LINE L8(c)
D30 TENSION TOWER


Not to Scale @ A3

Project: Beauty to Blackhillock to New Deer to Peterhead 400kV OHL Project


Title: Figure 3.4c
Tower Design - L8 Tower Suite
Page 2 of 3

Drawn by: SH Date: 25/03/2025

Drawing: B2P-WSP-DA-70092380-095

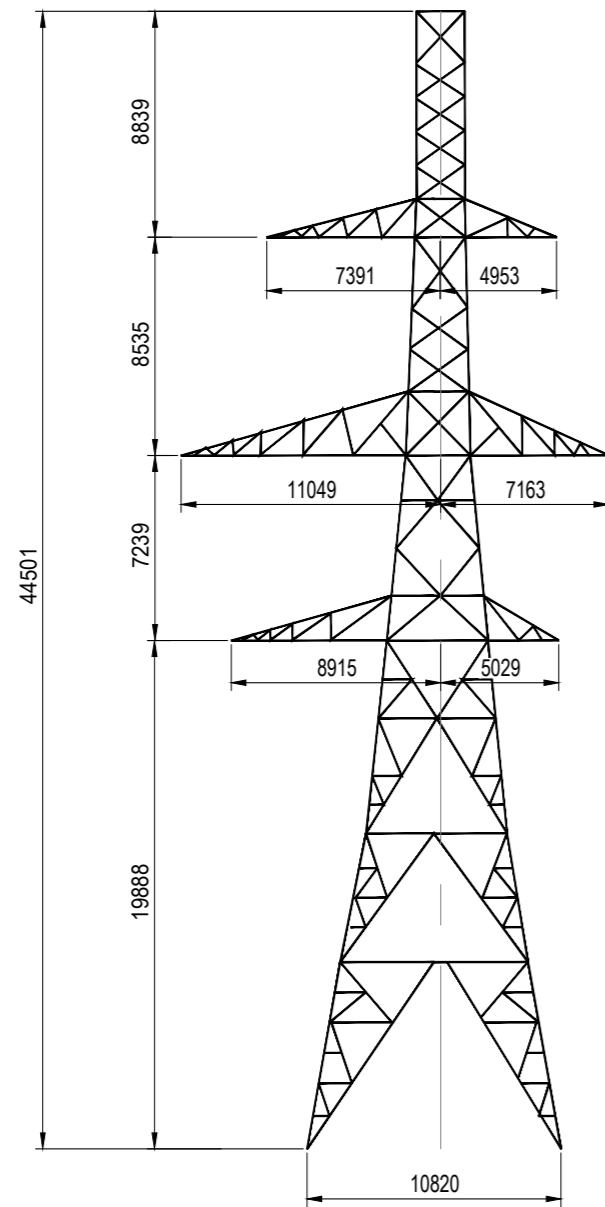

NEW LINE L8(c)
 D60 TENSION TOWER

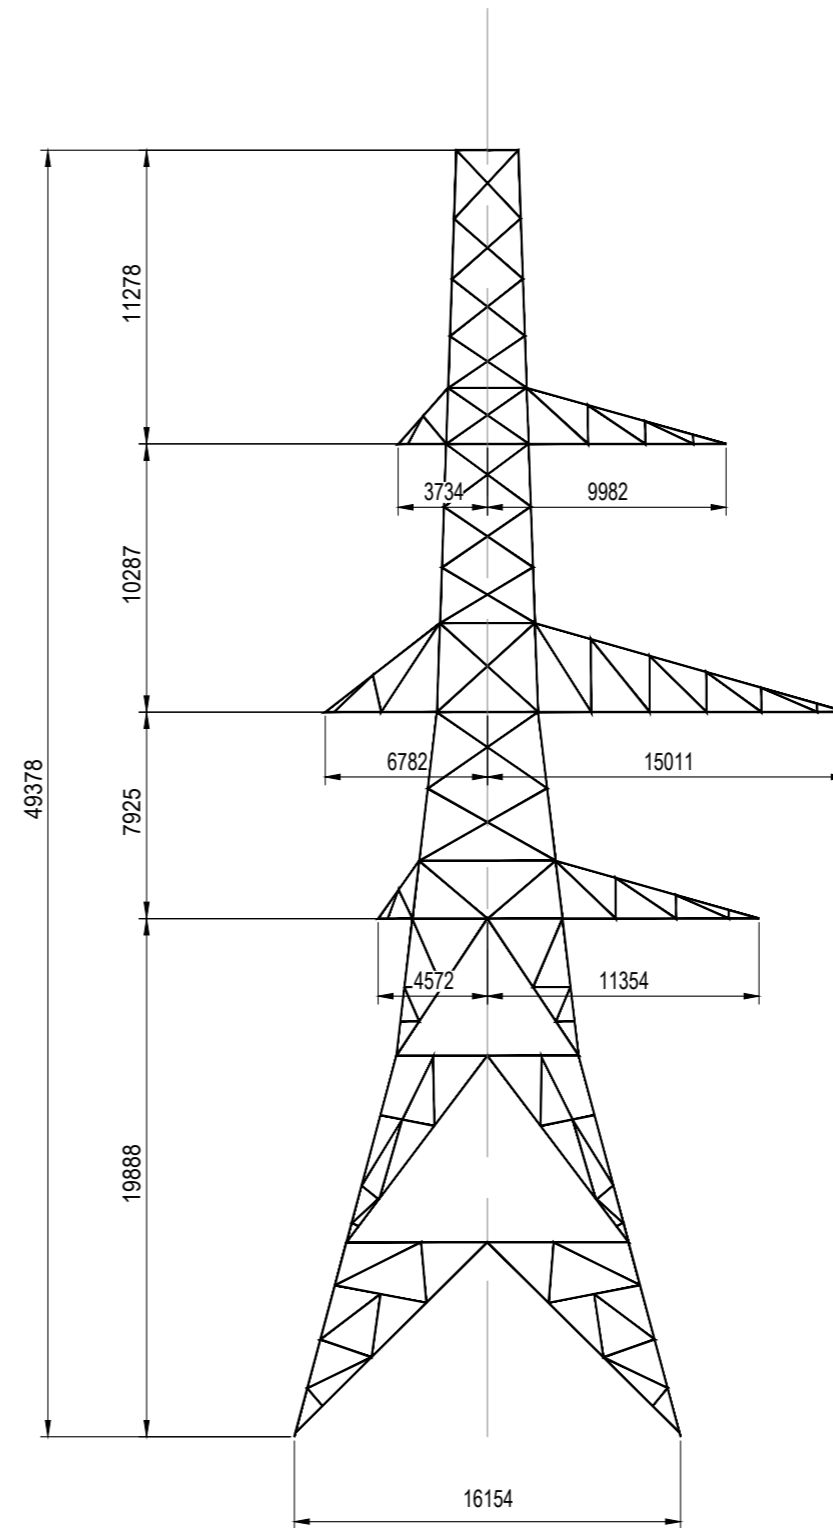

NEW LINE L8(c)
 D90 TENSION TOWER

Not to Scale @ A3

Project: Beauly to Blackhillock to New Deer to Peterhead 400kV OHL Project

Title: Figure 3.4c
 Tower Design - L8 Tower Suite
 Page 3 of 3

Drawn by: SH Date: 25/03/2025

Drawing: B2P-WSP-DA-70092380-095