


Not to Scale @ A3

Project: Beauly to Blackhillock to New Deer to Peterhead 400kV OHL Project

Title: Figure 3.4d
Tower Design - L4 Tower Suite
Page 1 of 2

Drawn by: SH Date: 25/03/2025

Drawing: B2P-WSP-DA-70092380-149

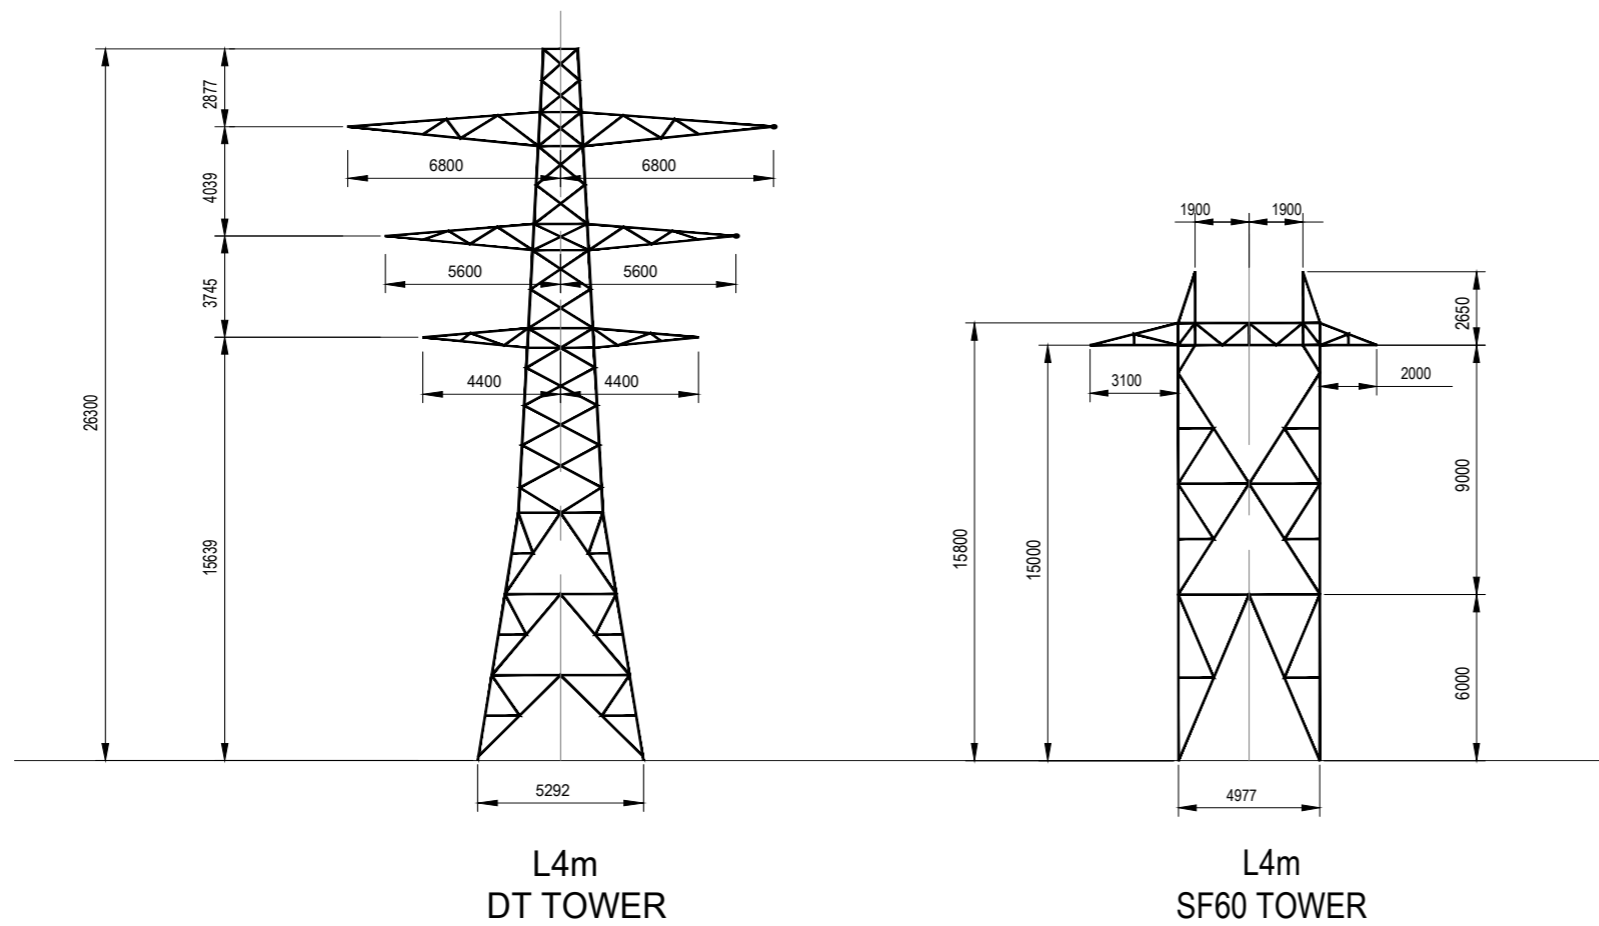

Not to Scale @ A3

Project: Beauly to Blackhillock to New Deer to Peterhead 400kV OHL Project

Title: Figure 3.4d
Tower Design - L4 Tower Suite
Page 2 of 2

Drawn by: SH Date: 25/03/2025

Drawing: B2P-WSP-DA-70092380-149